


- General Notes
- Copyright 3SIXTY Real Estate Ltd
 - Except for planning purposes, do not scale. Use figured dimensions only
 - Any discrepancies are to be reported to 3SIXTY Real Estate Ltd. before any works commence
 - In executing the work shown, the contractor shall work in accordance with all relevant British Standards, Codes of Practice and Health & Safety regulations
 - The contractor shall be responsible for taking all on-site dimensions necessary to complete the works
 - The contractor shall ensure that fire compartmentation is maintained into concealed voids, service penetrations etc.
 - All pipework drops/cables/conduits etc. to be boxed in/concealed unless noted otherwise

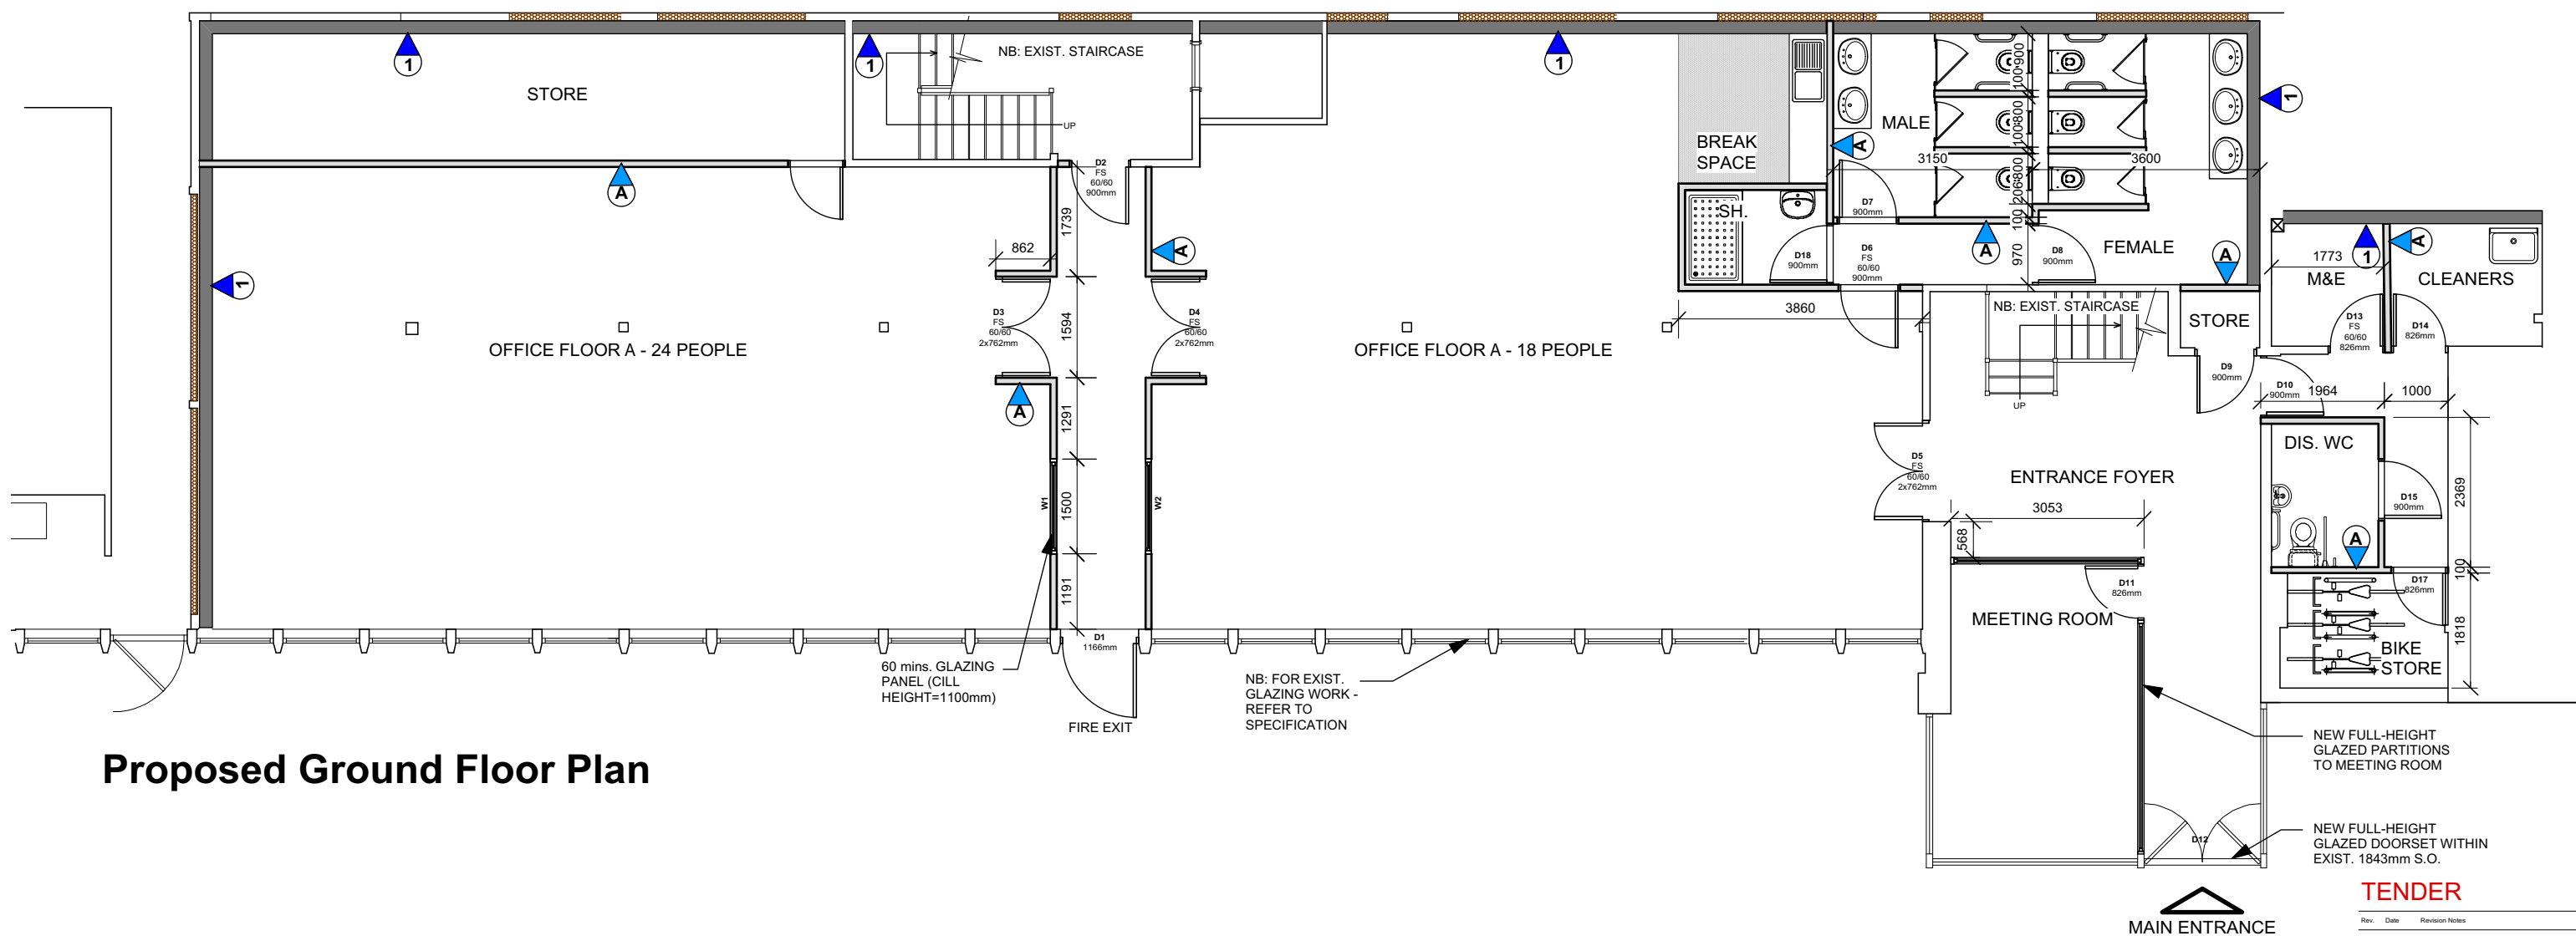

Proposed Ground Floor Plan

Lining Key	
	Type 1
Partition Key	
	Type A

TENDER

Rev. Date Revision Notes

3SIXTY
REAL ESTATE

16 White Ladies Road, Bristol, BS8 2LG
www.3SIXTYrealestate.co.uk
0117 247 0120

Project Title
**The Hanger
 Fishponds
 Bristol**

Client
Rajani

Drawing Title
**Proposed Ground
 Floor Plan**

Drawing No.	Rev.
5089-T-001	
Status	

Date: 09/08/19 Scale: 1:100@A3