



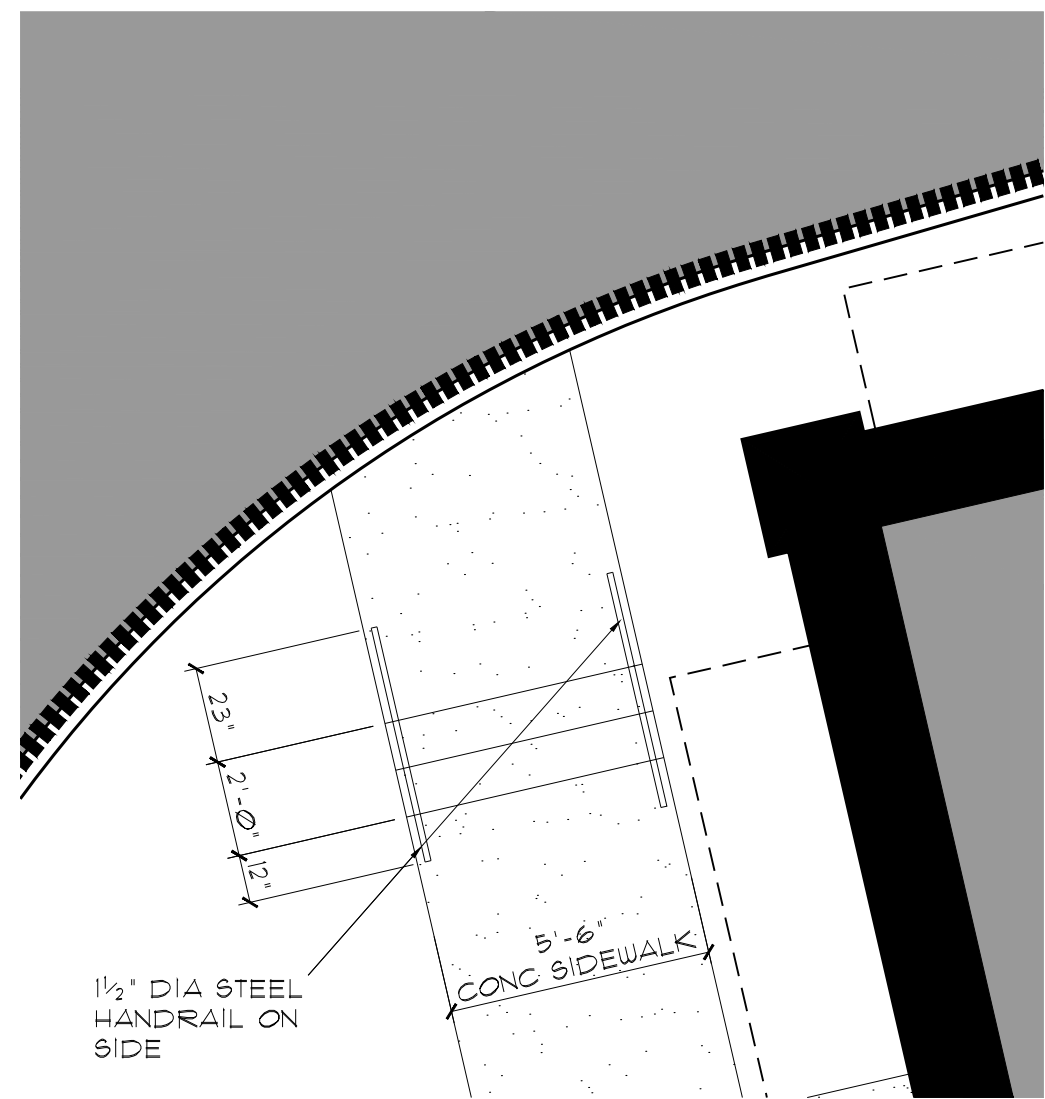


STAIRS:
MAX RISER: 7"
MIN TREAD: 11"

2 DETAIL - STAIRS
SCALE: 1/4" = 1'-0"


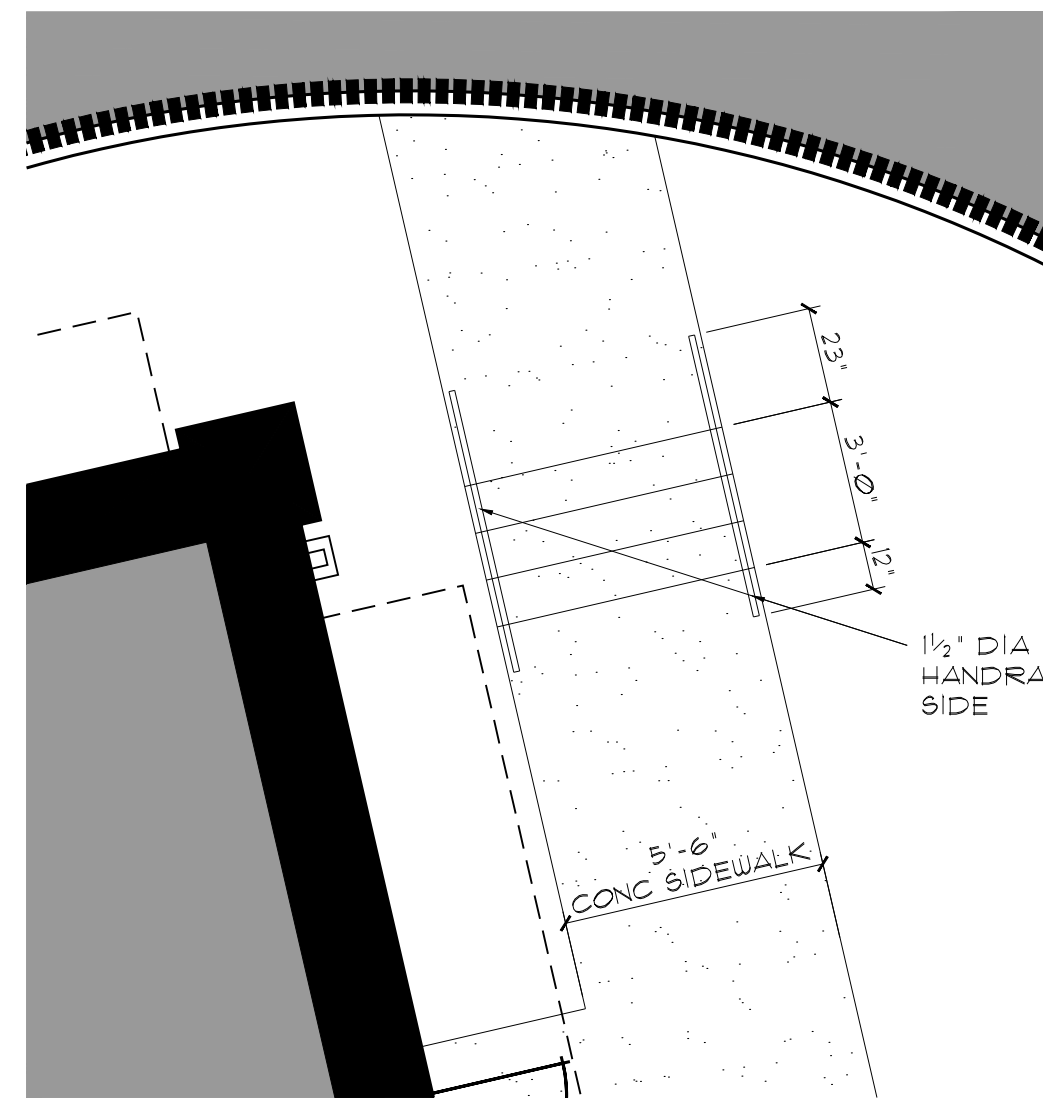


STAIRS:
MAX RISER: 7"
MIN TREAD: 11"

3 DETAIL - STAIRS
SCALE: 1/4" = 1'-0"

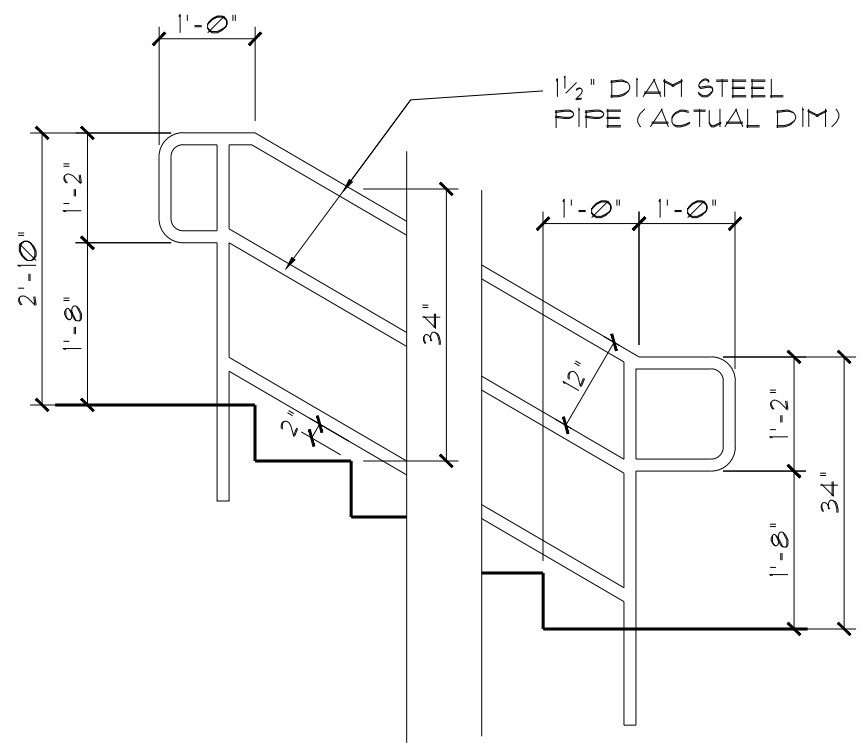

4 DETAIL - HANDRAIL
SCALE: 1/4" = 1'-0"

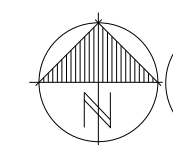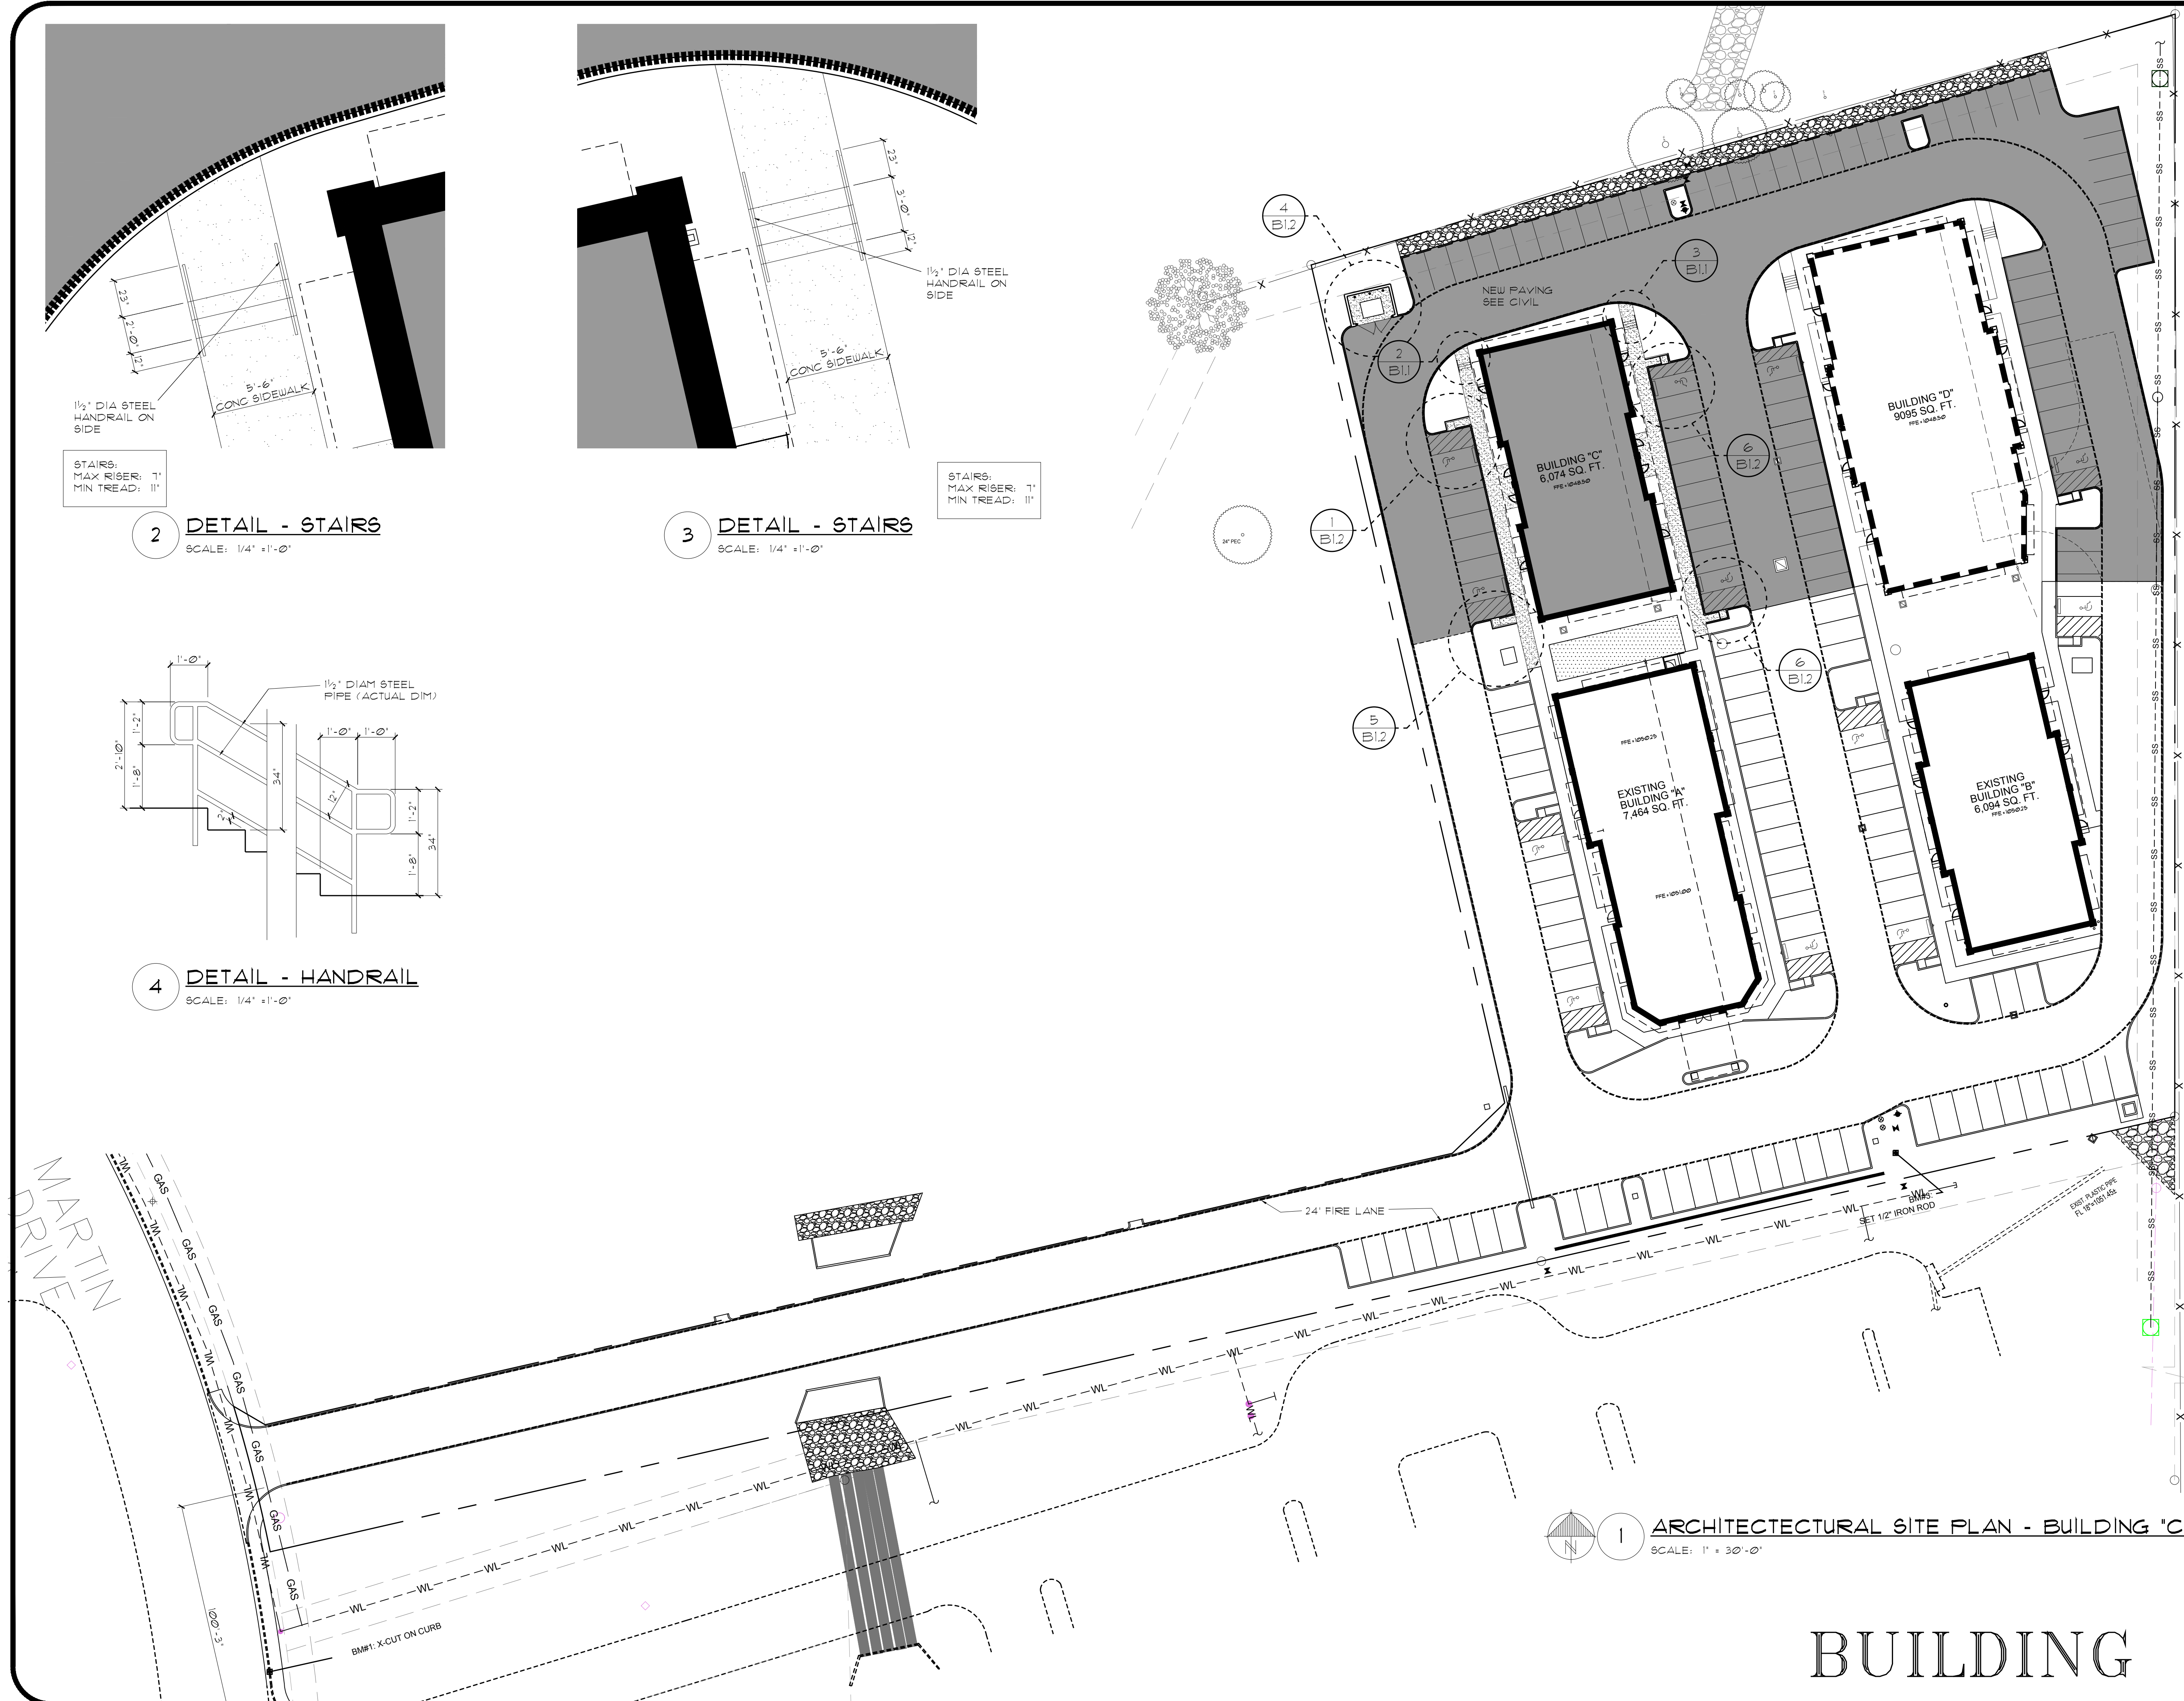

1 ARCHITECTURAL SITE PLAN - BUILDING "C"
SCALE: 1" = 30'-0"

BUILDING "C"

SA
STUCKEY ARCHITECTS
ARCHITECTURE PLANNING INTERIORS
208 N. MAIN STREET, SUITE 140
WEATHERFORD, TEXAS 76086
TELEPHONE (817) 341-0754
FAX - (817) 341-0755
EMAIL: rastuckey@stuckeyarchitects.com



APRIL 6, 2020
ROBERT A. STUCKEY
ARCHITECT, TEXAS #9093

BUILDING "C"
STAR G CONSTRUCTION
MEDICAL BUILDING

1711 MARTIN DRIVE, BLDG C
WEATHERFORD, TEXAS 76086

ARCHITECTURAL
SITE PLAN

REVISIONS

DRAWN BY: RAS PROJ. MGR.: RAS
DATE: APRIL 6, 2020 PROJ. NO:

SHEET NO.

B1.1

SHEET
03 OF 29