




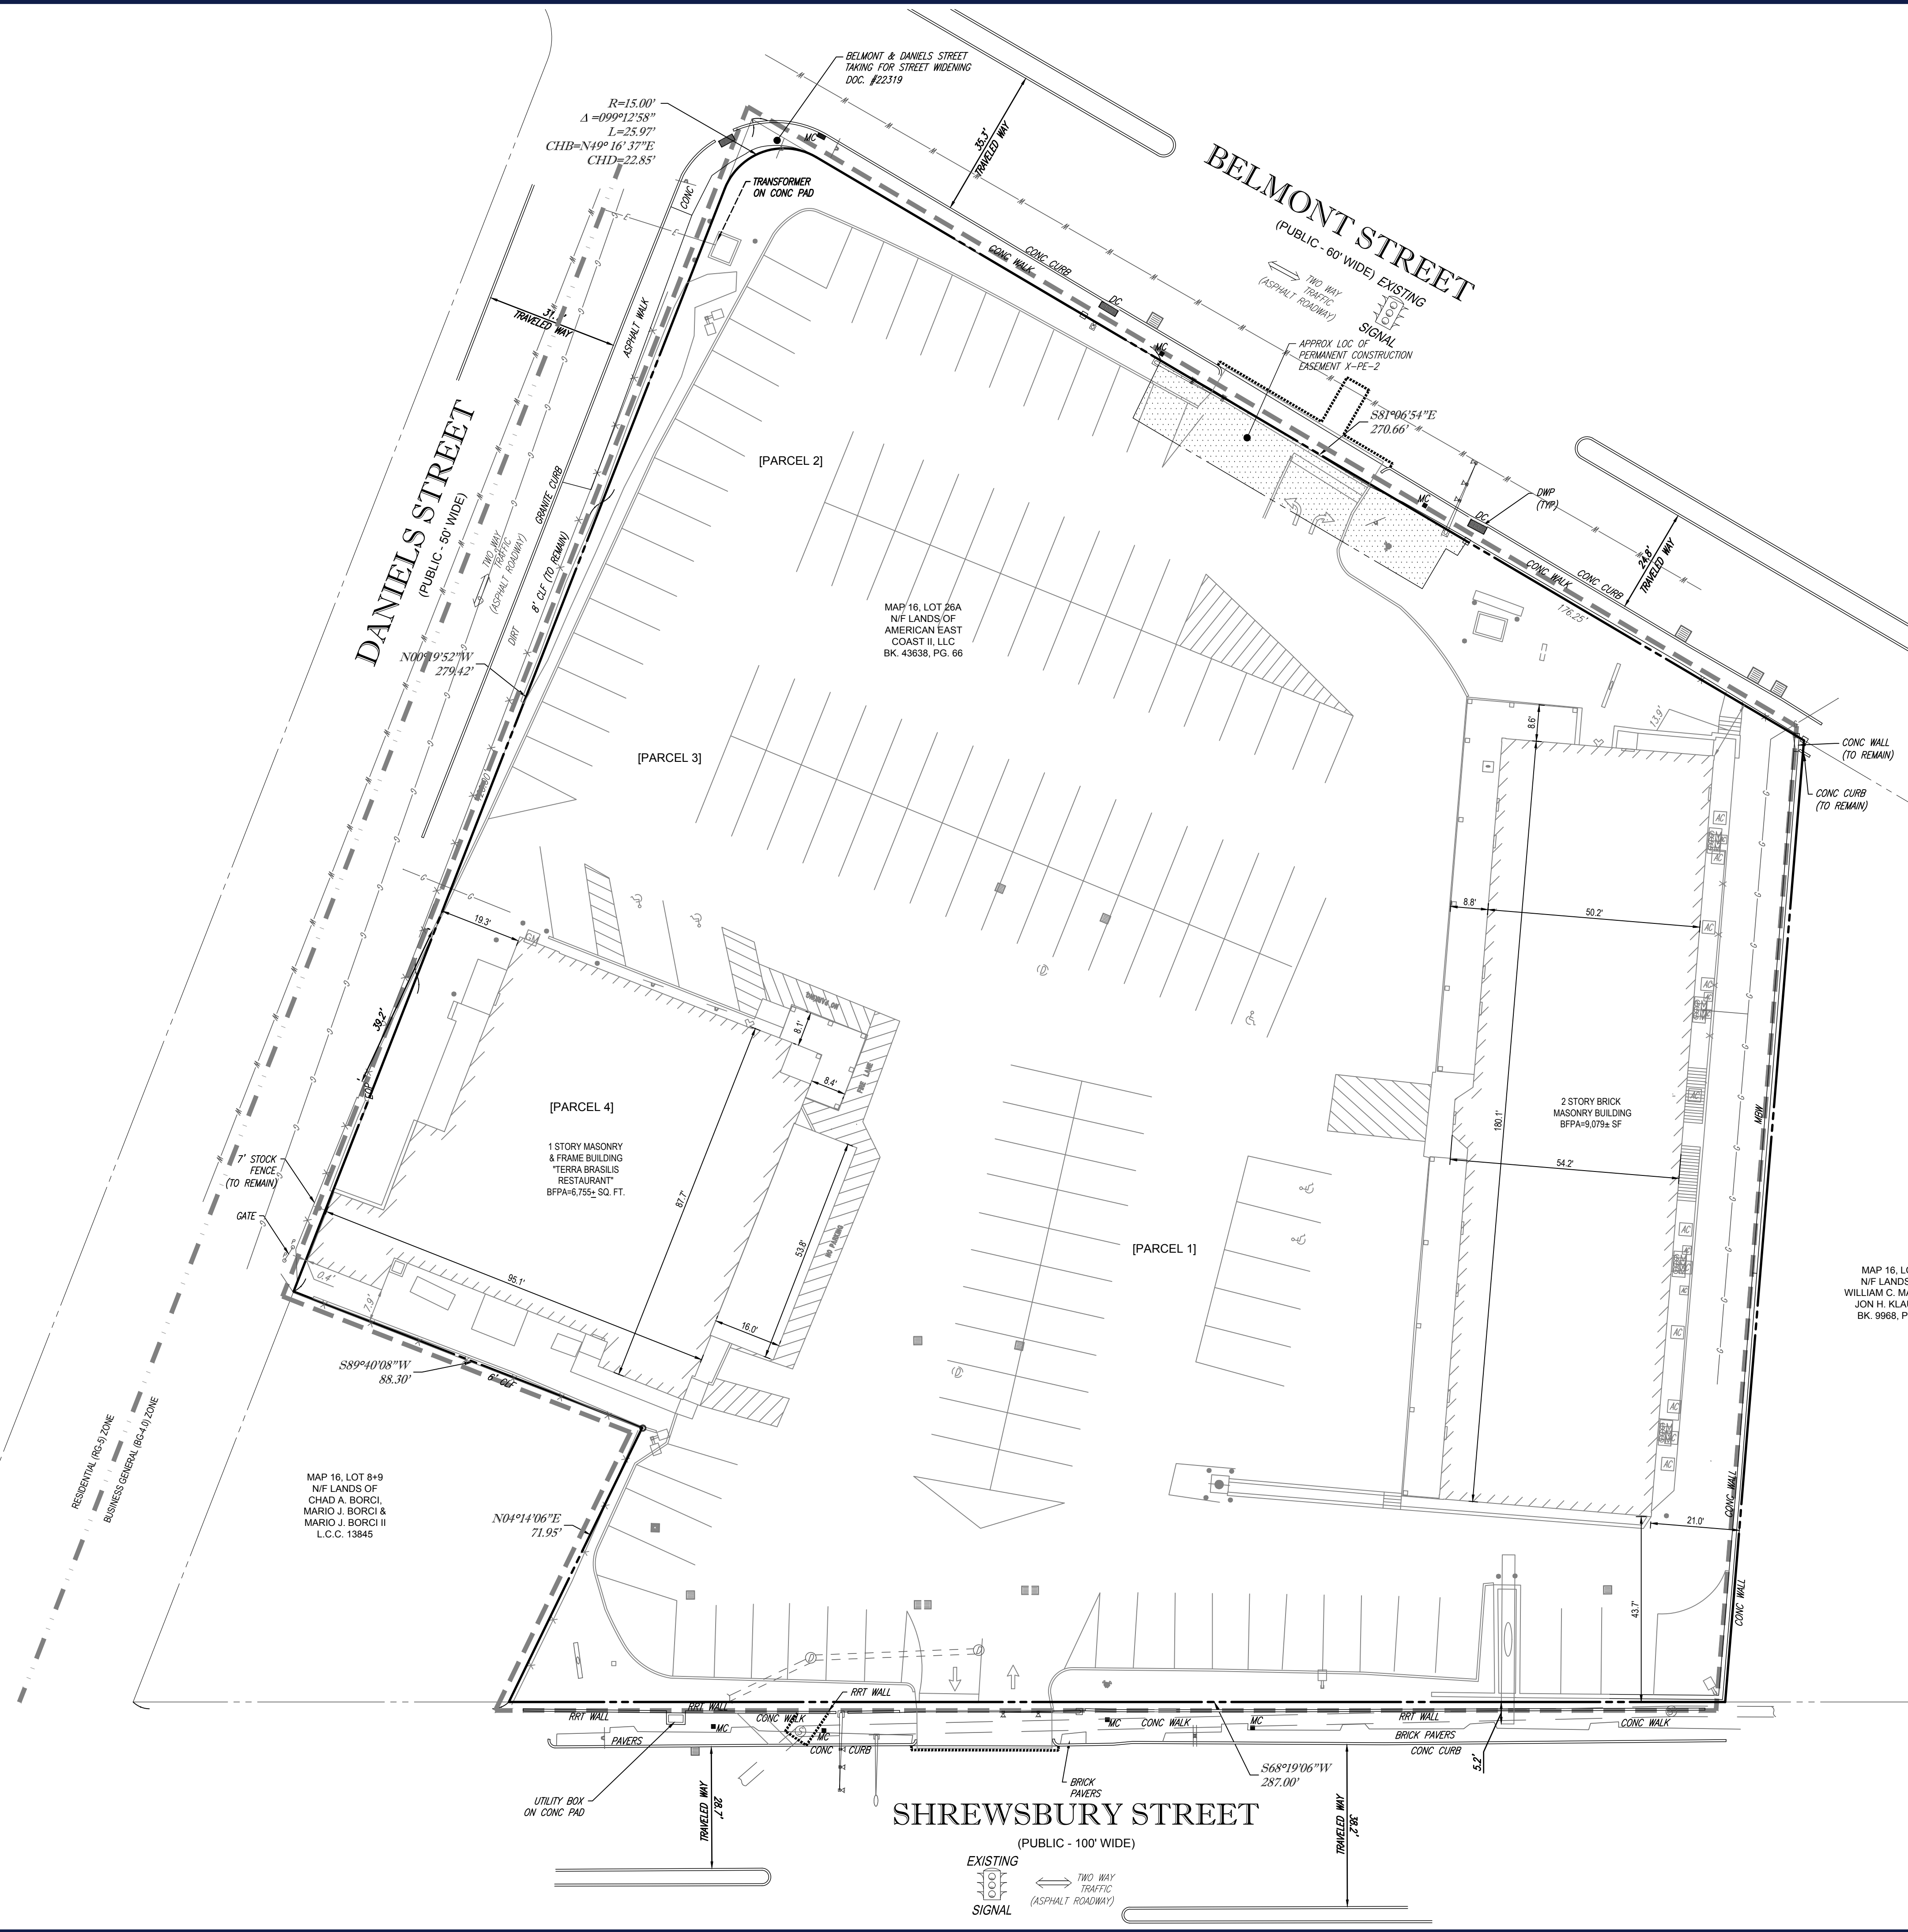

P:\DWG\2012\DRAWINGS\PLAN SET\SHREWSBURY\2012\212-CVL-3-3-A\TWO-EG-EXHIB

 

SHREWSBURY STREET
(PUBLIC - 100' WIDE)

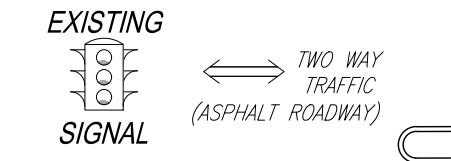

BOHLER
 SITE CIVIL AND CONSULTING ENGINEERING
 PROGRAM MANAGEMENT
 LANDSCAPE ARCHITECTURE
 SUSTAINABLE DESIGN
 PERMITTING SERVICES
 TRANSPORTATION SERVICES

REVISIONS

REV	DATE	COMMENT	DRAWN BY	CHECKED BY

811
 Know what's below.
 Call before you dig.
 ALWAYS CALL 811
 It's fast. It's free. It's the law.

PRELIMINARY

THIS DRAWING IS INTENDED FOR MUNICIPAL AND/OR AGENCY REVIEW AND APPROVAL. IT IS NOT INTENDED AS A CONSTRUCTION DOCUMENT UNLESS INDICATED OTHERWISE.

PROJECT No.: W201275
 DRAWN BY: EGP
 CHECKED BY: BFB/JAK
 DATE: 03/04/2022
 CAD ID: W201275-CVL-3

PROPOSED SITE PLAN DOCUMENTS

FOR
AMERICAN EAST COAST II LLC.

PROPOSED DEVELOPMENT
 MAP #16, LOT #26A
 490 SHREWSBURY STREET
 CITY OF WORCESTER
 WORCESTER COUNTY,
 MASSACHUSETTS

BOHLER
 352 TURNPIKE ROAD
 SOUTHBOROUGH, MA 01772
 Phone: (508) 480-9900
www.BohlerEngineering.com

J.A. KUCICH
 PROFESSIONAL ENGINEER
 MASSACHUSETTS LICENSE No. 41530
 NEW HAMPSHIRE LICENSE No. 15476
 CONNECTICUT LICENSE No. 26177
 RHODE ISLAND LICENSE No. 3616
 MAINE LICENSE No. 12553

SHEET TITLE:
EXISTING CONDITIONS EXHIBIT

SHEET NUMBER:
1