

STIPULATION FOR REUSE
THIS DRAWING WAS PREPARED FOR THE PROJECT OF 240 FORTUNE BLVD IN MILFORD, MA. IT IS NOT TO BE REUSED FOR ANY OTHER PROJECT WITHOUT THE WRITTEN PERMISSION OF HFA-AE, L T D. ANY REUSE OF THIS DRAWING FOR ANY OTHER PROJECT WITHOUT THE WRITTEN PERMISSION OF HFA-AE, L T D. SHALL BE AT THE USER'S SOLE RISK AND WITHOUT LIABILITY TO HFA-AE, L T D.

240 FORTUNE BLVD
240 FORTUNE BOULEVARD
MILFORD, MA 01757
JOB NUMBER: 40-23-00093

ISSUE BLOCK


NO.	DATE	DESCRIPTION

CHECKED BY: MC
DRAWN BY: JA
DOCUMENT DATE: Issue Date

NOT FOR CONSTRUCTION

RESTAURANT
FLOOR PLAN

SHEET:
A102

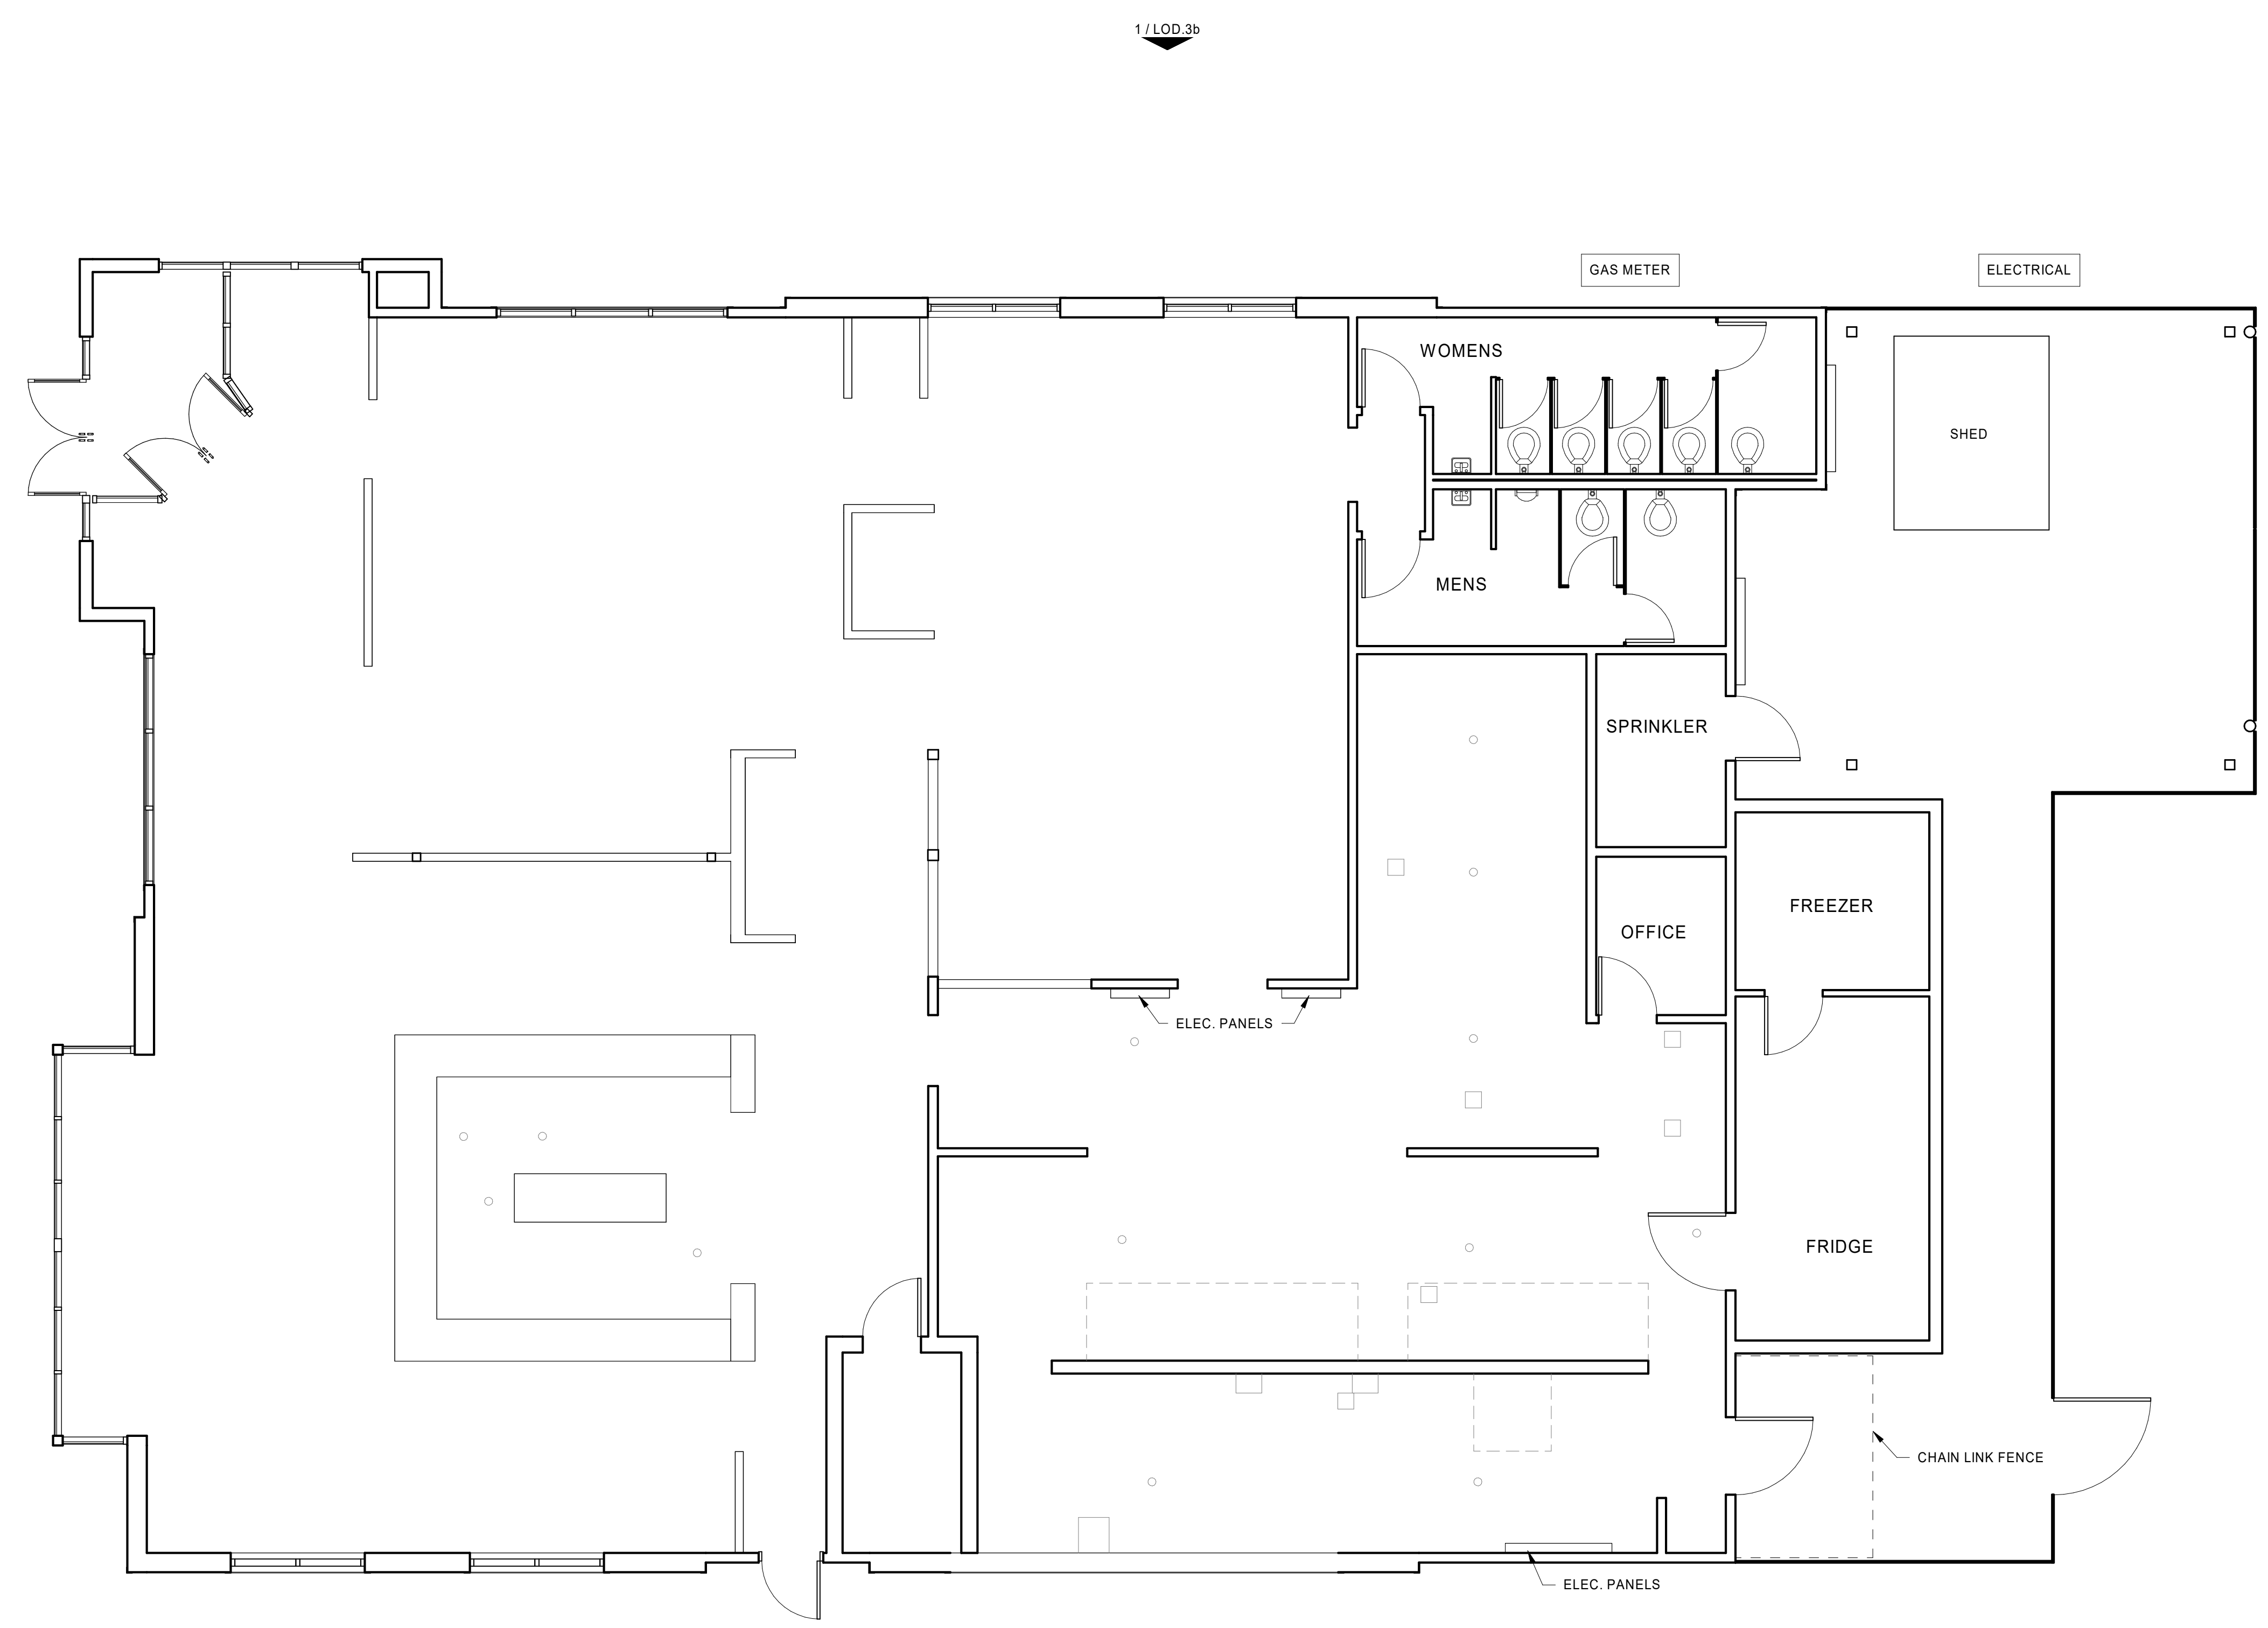

1 FLOOR PLAN
A102 3/16" = 1'-0"

C:\Users\jacob_ahmed\Documents\2022\240 Fortune Blvd\Floor Plan\Floor Plan.dwg
4/28/2022 10:48:41 AM 7:00 PM