


- GENERAL FRAMING PLAN NOTES**
- UNITS 145, 230, 228, 310, 414, 419, 514, 519, 614, 619, 630 ARE GROUP 2 ACCESSIBLE UNITS
 - UNITS 132, 303, 344, 446, 642, ARE DESIGNATED WITH COMMUNICATIONS/SENSORY AID FEATURES
 - MINIMUM CLEAR DIMENSIONS FOR HVAC ENCLOSURES WITHIN ALL RESIDENTIAL UNITS SHALL BE 2'-4" X 2'-0" U.O.N.
 - ALL CLOSETS WITHIN RESIDENTIAL UNITS SHALL BE 2'-0" DEEP U.O.N.
 - ALL LAUNDRY CLOSETS WITHIN RESIDENTIAL UNITS SHALL BE 3'-0" DEEP AND 3'-0" WIDE CLEAR U.O.N.
 - ALL WOOD DIMENSIONS TO FACE OF FRAMING U.O.N.
 - ALL METAL DIMENSIONS TO CENTER OF SINGLE STUD /FACE OF STUD IN DOUBLE STUD WALL ASSEMBLY
 - INTERIOR DOORS ARE OFFSET 4" FROM ADJACENT CORNER U.O.N.
 - DOORS TO BE CENTERED ON OUTSIDE F.O. CLOSET WALL U.O.N.
 - REFER TO OVERALL PLANS FOR UNIT ORIENTATION
 - UNIT WALLS DEPICTED IN FRAMING PLAN AT TYPE I/A CONSTRUCTION MAY BE STRUCTURALLY BEARING. REFER TO STRUCTURAL DRAWINGS
 - REFER TO STRUCTURAL DRAWINGS FOR SHEAR PANEL LOCATIONS

PCA
 PRELLWITZ CHILINSKI ASSOCIATES
 Architecture Planning Interiors

ARCHITECT:
 PCA, INC.
 221 Hampshire Street
 Cambridge, MA 02139
 617-547-6120

OWNER:
 LBC
 1512 Hancock Street
 Quincy, MA 02269
 617-206-4820

DATE:
 HIGHPOINT ENGINEERING
 45 Dan Rd., Suite 140
 Canton, MA 02021

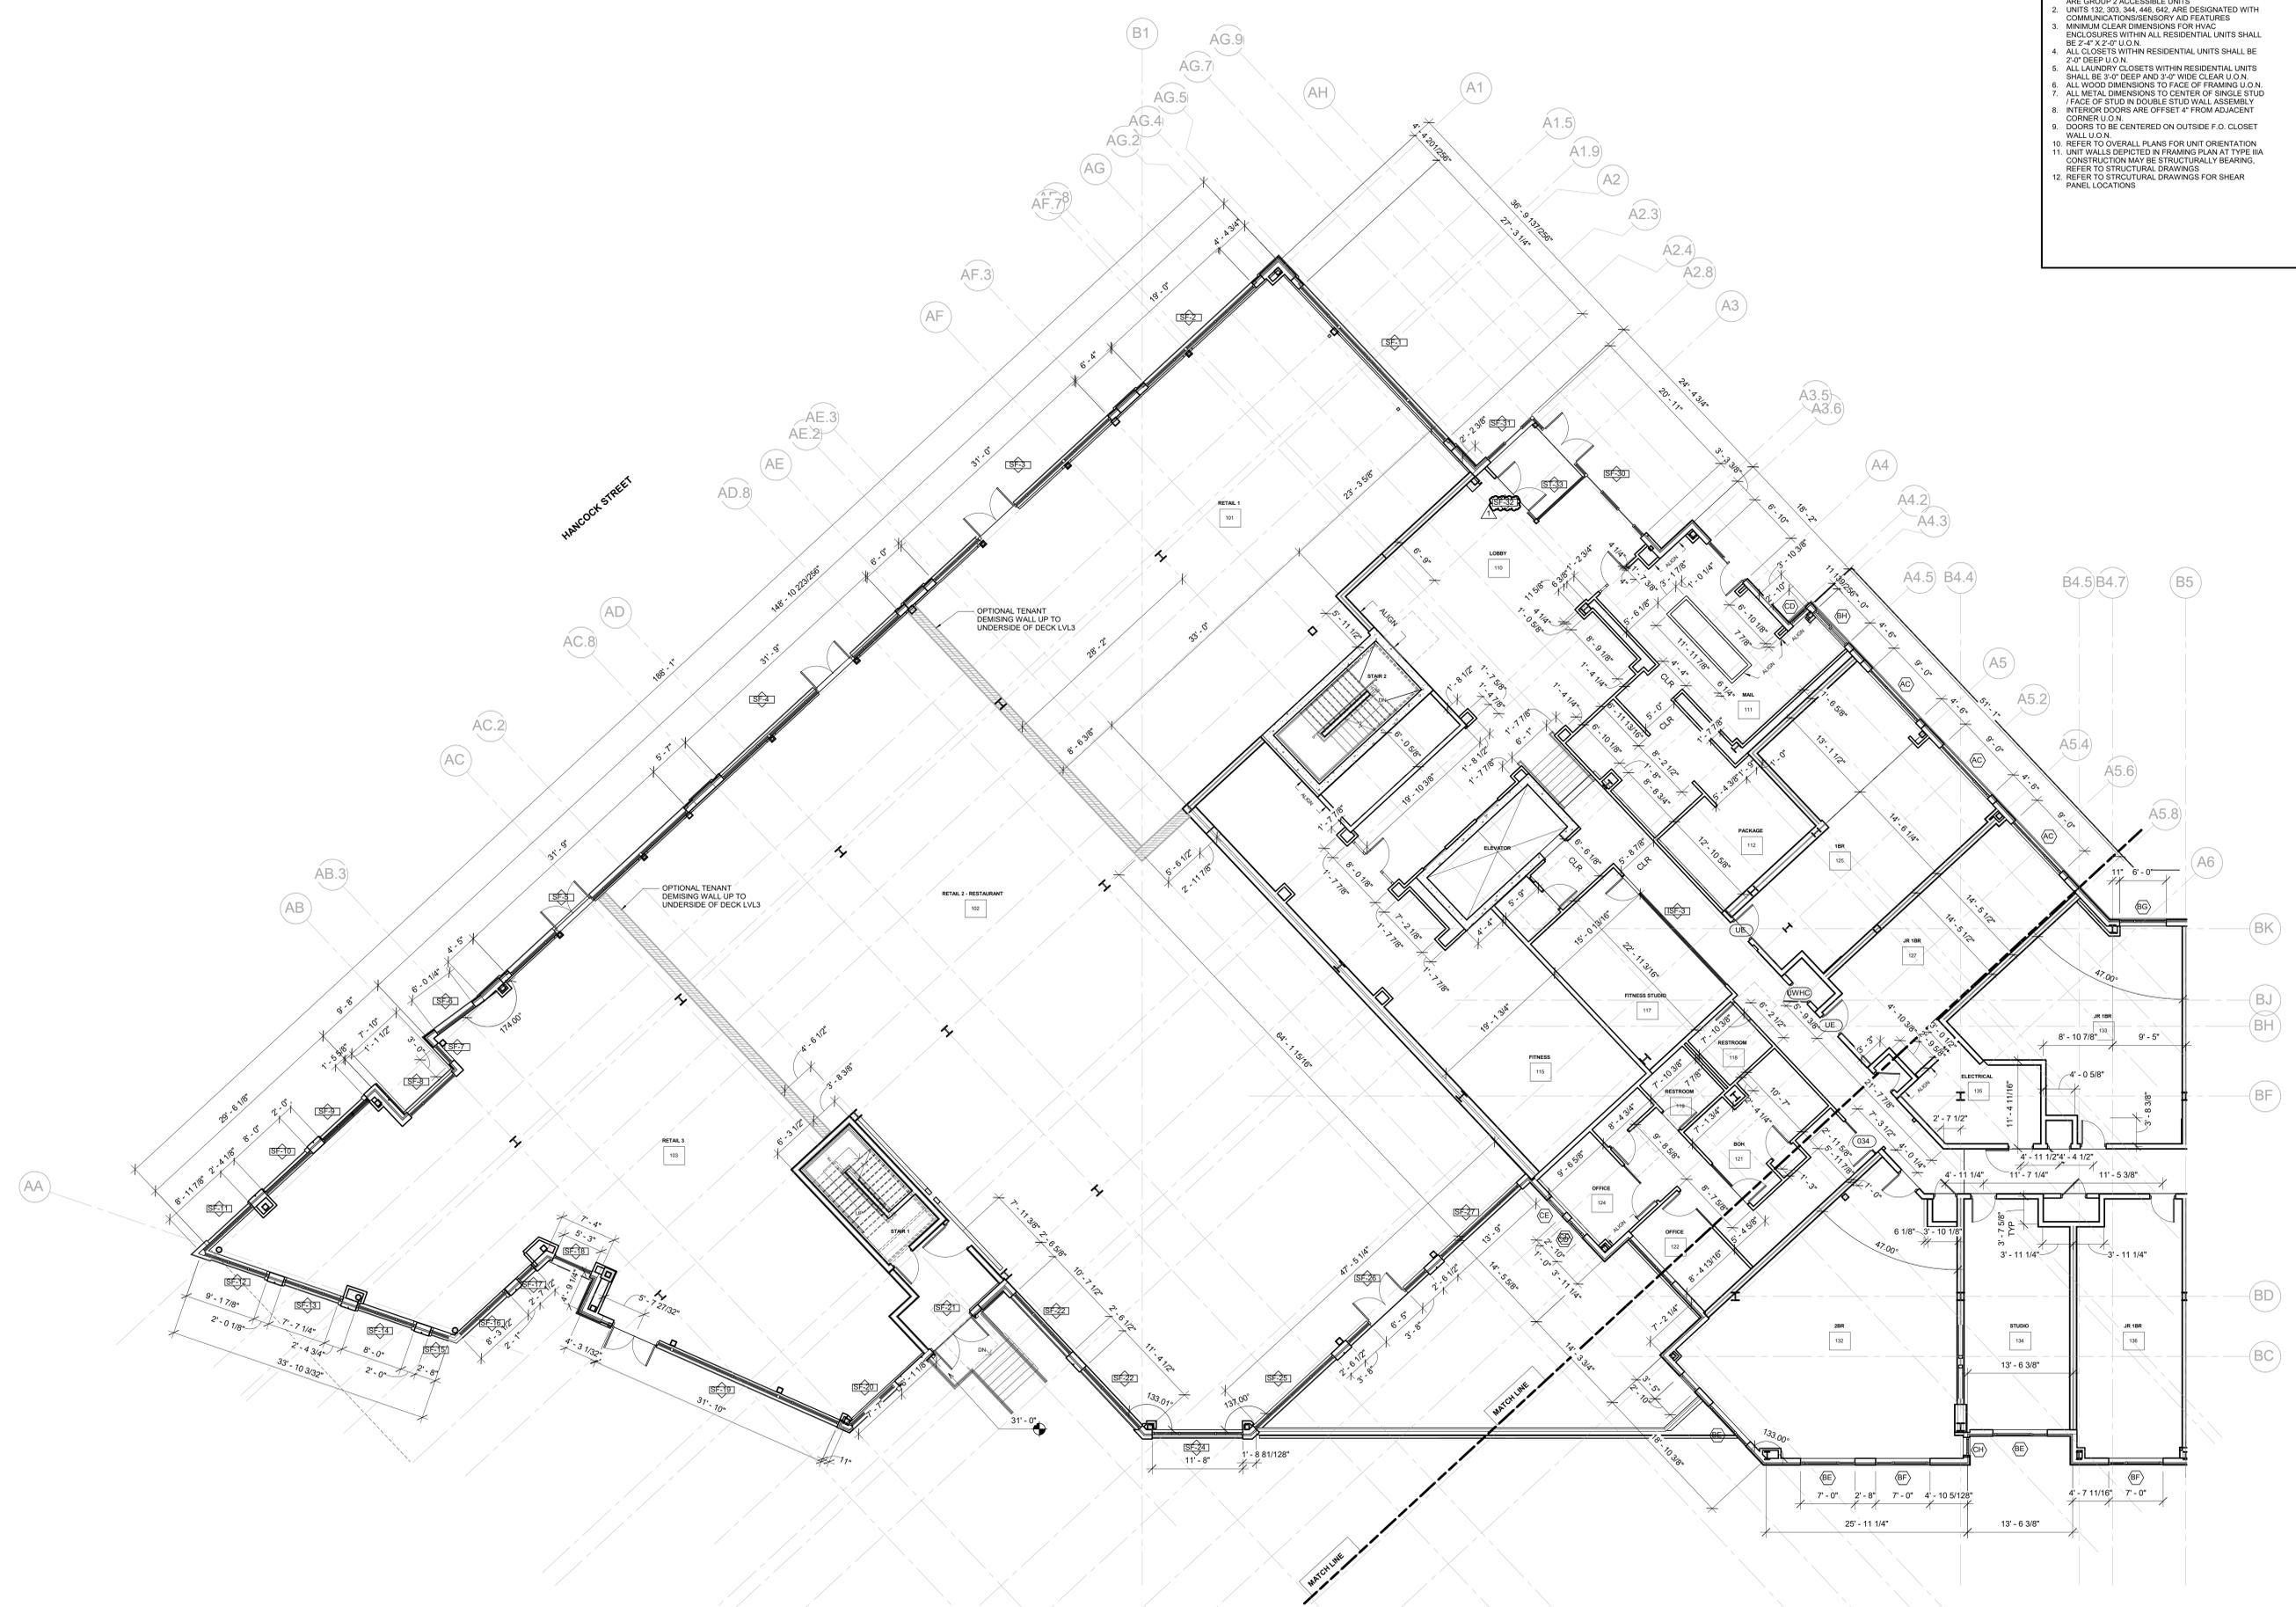

1550 Hancock Street | R-3 Residence
 1550 HANCOCK STREET | QUINCY, MA

PCA PROJECT #: 22034.00

REVISIONS:

NO.	DATE	DESCRIPTION
1	10/18/2024	ARCHITECTURAL BULLETIN 03

ORIGINAL SIZE:
 CONSTRUCTION DOCUMENTS
 04/28/2023

SCALE: As Indicated

KEYPLAN

LEVEL 1A - FRAMING PLAN

A4.21 AF

© 2019 PCA