


1  
100

01 Suite 100  
1/8" = 1'-0"

NOTE: THIS PLAN IS SUBJECT TO EXISTING FIELD CONDITIONS.  
THIS DRAWING IS PROPRIETARY AND THE EXCLUSIVE  
PROPERTY OF ST. JOHN PROPERTIES, INC. ANY DUPLICATION,  
DISTRIBUTION, OR OTHER UNAUTHORIZED USE IS STRICTLY  
PROHIBITED. DRAWING IS PROPORTIONATE. DRAWING SCALE  
IS ONLY GUARANTEED WHEN PRINTED BY ST. JOHN  
PROPERTIES.

KEYPLAN  
NOT TO SCALE

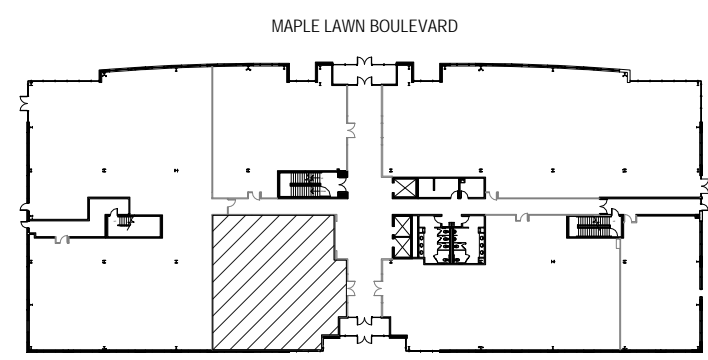

SCALE: As indicated  
DRAWN: KDO  
DATE: 12/01/21  
REVISIONS:

8115 MAPLE LAWN BLVD.  
SUITE '100'  
MAPLE LAWN OFFICE BUILDING VIII  
FULTON, MD 20759



ST. JOHN PROPERTIES, INC.  
2560 LORD BALTIMORE DR.  
BALTIMORE, MD 21244  
OFFICE: (410) 788-0100  
FAX: (410) 788-0851

FLOOR PLAN  
TOTAL: 2,849 SQ. FT.

SHEET NO.  
100