



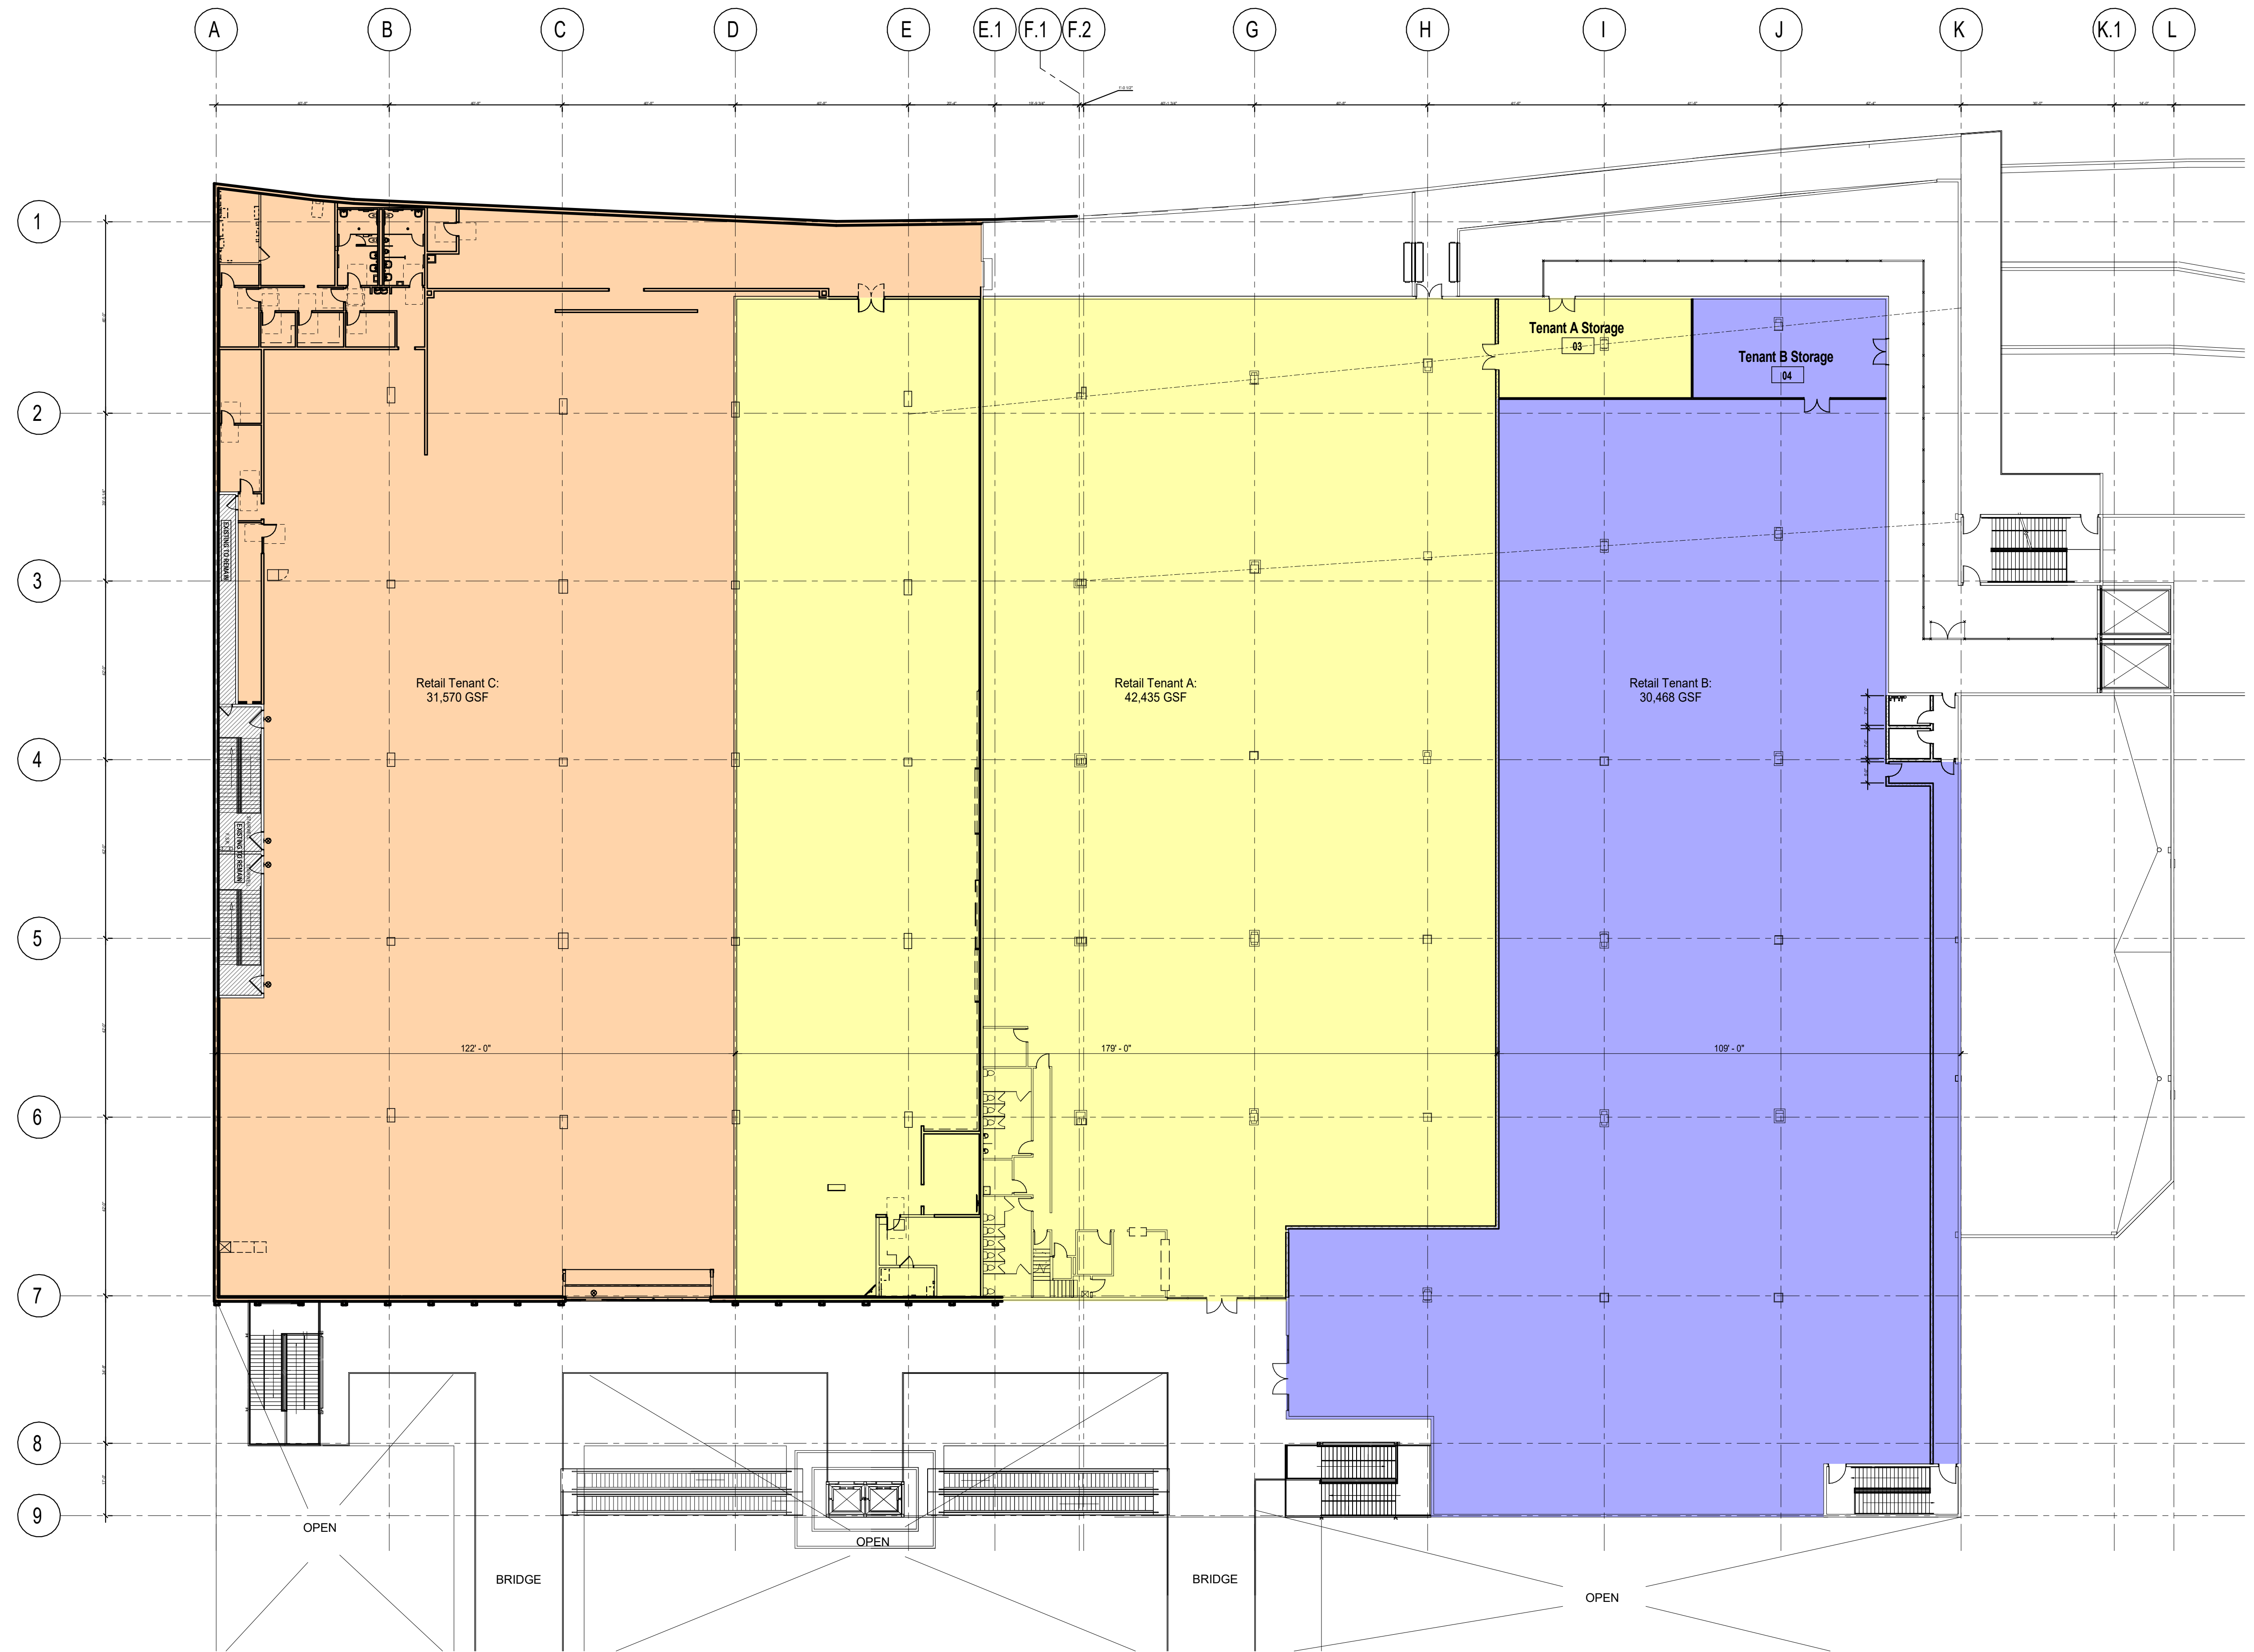

1 Third Floor Space Plan
SP-A1 Scale: 1" = 20'-0"

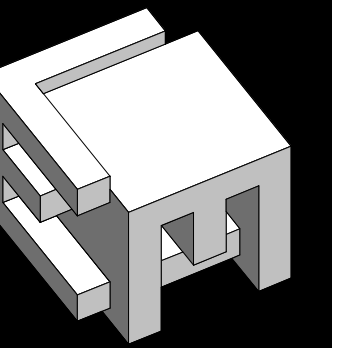

ELM ARCH, LLC

8950 SW 74TH Court
Suite 1204
Miami, FL 33156
786-391-2646

Qualifier: Erik Lloyd Myers
State of Florida: AR 93574

Sign & Seal: Erik Lloyd Myers
State of Florida: AR 93574

OWNER:

Dadeland Station - Third Floor

TITLE: THIRD FLOOR PLAN

FOR
REVIEW
ONLY

01-31-2025
NOT FOR CONSTRUCTION

REVISION

DATE
01-31-2025
PROJECT NUMBER
24093

SHEET NUMBER

SP-A1

1 OF 2