


ORIGINAL DOCUMENT CONTAINS THE INTERPLAN LOGO PRINTED IN RED; ALL DRAWINGS AND OTHER CONTENTS OF THIS DOCUMENT ARE PROTECTED UNDER U.S. COPYRIGHT LAWS, AND NO PORTION MAY BE COPIED, IN WHOLE OR IN PART, WITHOUT THE EXPRESS WRITTEN PERMISSION OF INTERPLAN ARCHITECTS, INC. EXTRA COPIES CAN BE OBTAINED AT INTERPLAN ARCHITECTS, INC. PER REQUEST. © COPYRIGHT 2014

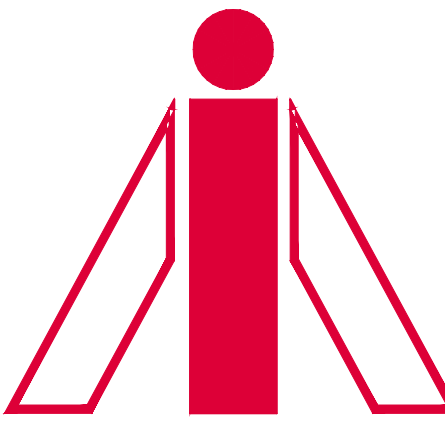

INTERPLAN ARCHITECTS INC.
PLANNING ARCHITECTURE INTERIORS
281-398-2020

PROJECT NUMBER
AIM02-SIT.DWG

PROJECT TITLE

PROFESSIONAL OFFICE BUILDING #2
19855 GREENWIND CHASE DRIVE
HOUSTON, HARRIS COUNTY, TEXAS, 77094-3501

A PROJECT OF
AIM INVESTMENTS ONE, INC.

PROFESSIONAL SEAL

DRAWINGS ISSUED FOR:

07-01-14	OWNERS APPROVAL
	PROGRESS PRINT
	FINAL PRINT

SCOPE OF THE DOCUMENT
This drawing indicates the general scope of the project in terms of architectural design concept, the dimensions of the building, the major architectural elements and the type of structural, mechanical electrical systems. As scope documents, the drawings do not necessarily indicate or describe all work required for full performance and completion of the requirements of the Contract Documents. On the basis of the general scope indicated or described, the contractor shall furnish all items required for the proper execution and completion of the work. These drawings shall not be used for construction unless DATED and noted as ISSUED FOR CONSTRUCTION WORK.

The information, details and drawings by this document cannot be reproduced, copied or photocopied in a similar manner without the expressed written consent from the Architect, INTERPLAN ARCHITECTS, INC.

REVISIONS

NO.	DATE	DESCRIPTION
-----	------	-------------

DRAWN BY:	CHECKED BY:	DATE:
	M.M.	


SHEET TITLE

**ARCHITECTURAL
SITE PLAN**

DRAWING NUMBER

A01

SHEET NO.

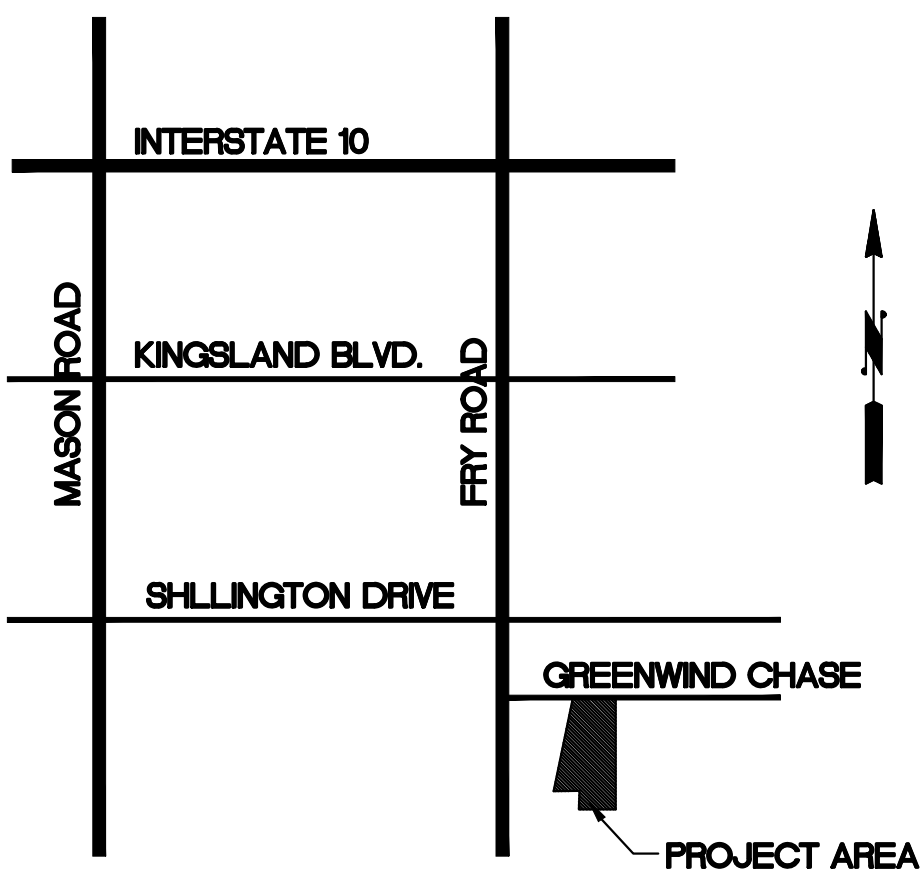


VICINITY MAP
KEY MAP : 486 - L

COMMERCIAL DESIGN GUIDELINES

BUILDING AREA CALCULATION	
PROPOSED OFFICE	: 4,798 SQ. FT.
TOTAL BUILDING GROSS AREA	: 4,798 SQ. FT.
PARKING AREA CALCULATION	
CARS REQUIRED - 2.5/1000 S.F.	: 12 CARS
SIZE OF PARKING STALL: 9'-0" X 19'-0" AT 90° ANGLE	
CARS PROVIDED	: 10 CARS
SIZE OF PARKING STALL: 10'-0" X 19'-0" AT 90° ANGLE	
EXISTING PARKING	: 16 CARS
HANDICAP PARKING REQUIRED	: 1 CAR
HANDICAP PARKING PROVIDED	: 2 HC VAN ACCESSIBLE
TOTAL	: 2 HC VAN ACCESSIBLE
TOTAL CARS PROVIDED	: 28 CARS

NOTE:
ALL AREA CALCULATIONS ARE APPROXIMATIONS.

GREEN TRAILS OAKS, REPLAT
VOL. 353, PG. 108 MRHC

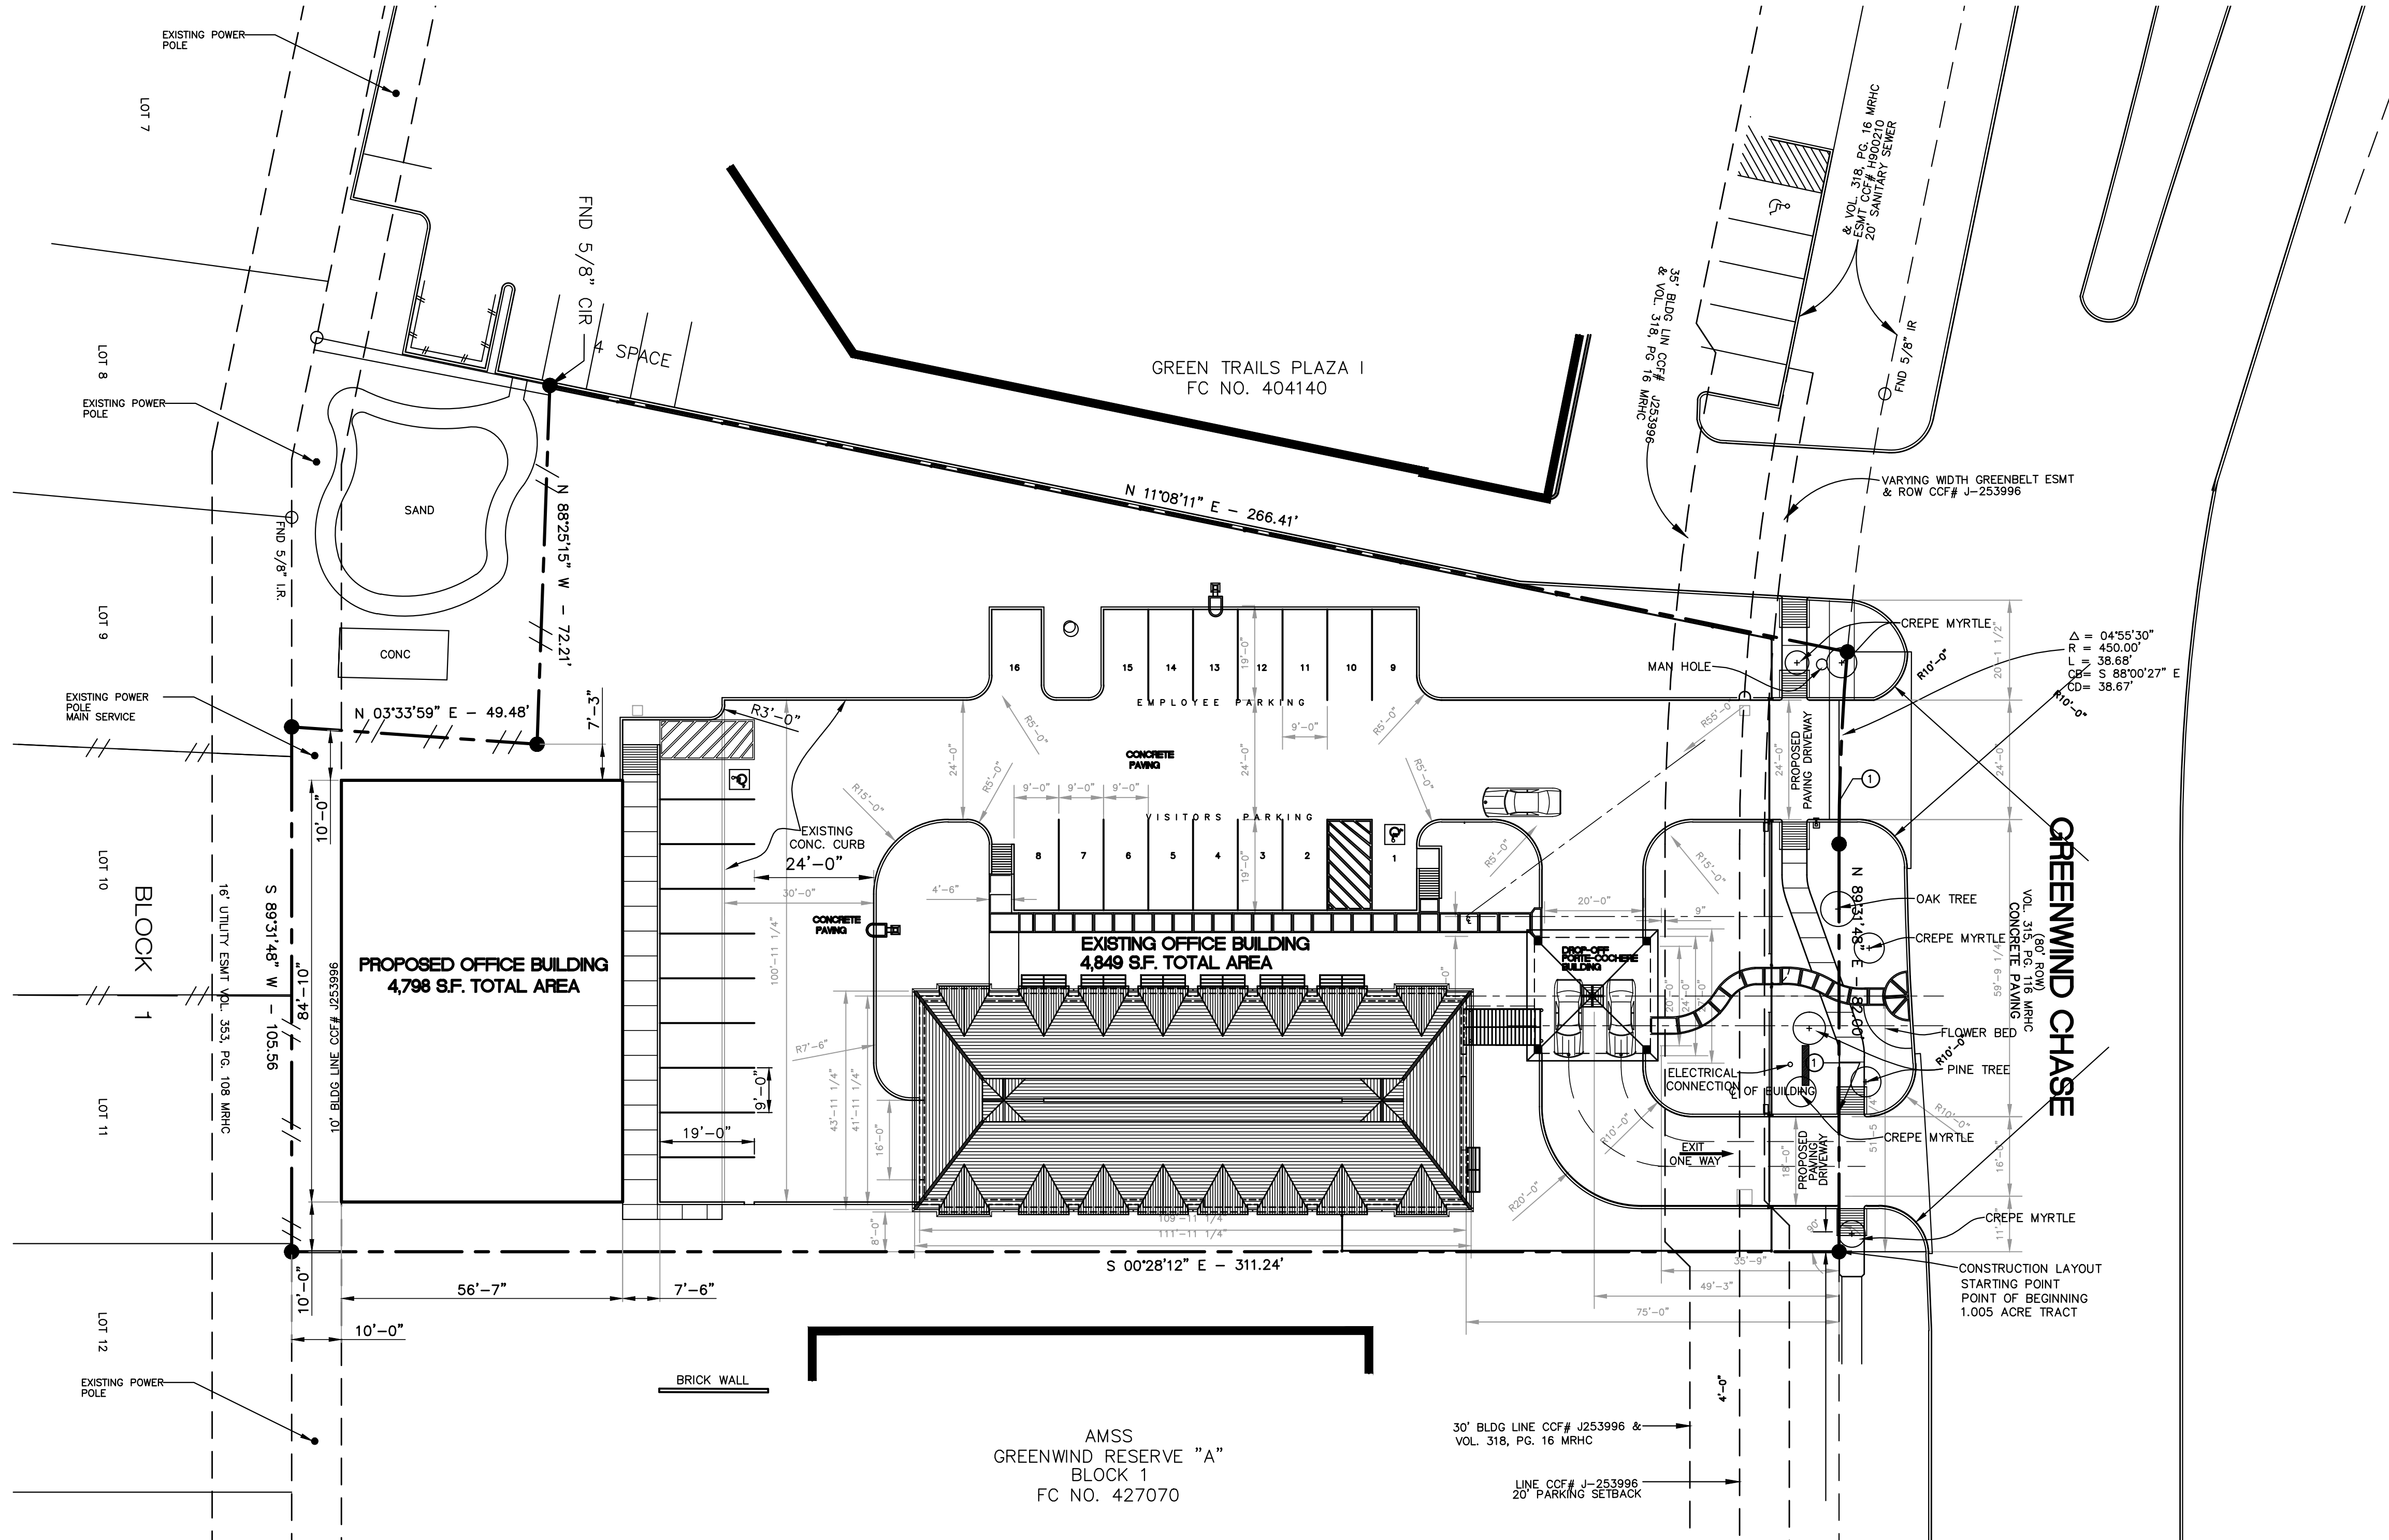

SITE PLAN - ARCHITECTURAL

SCALE: 1"=20'-0"
RE: SURVEY
TOTAL LAND AREA = 1.005 ACRES (43,778 SQ.FT.)