


PINE MARKET-BUILDING 9

873 NEW DAY AVE.
MONTGOMERY, TEXAS 77316

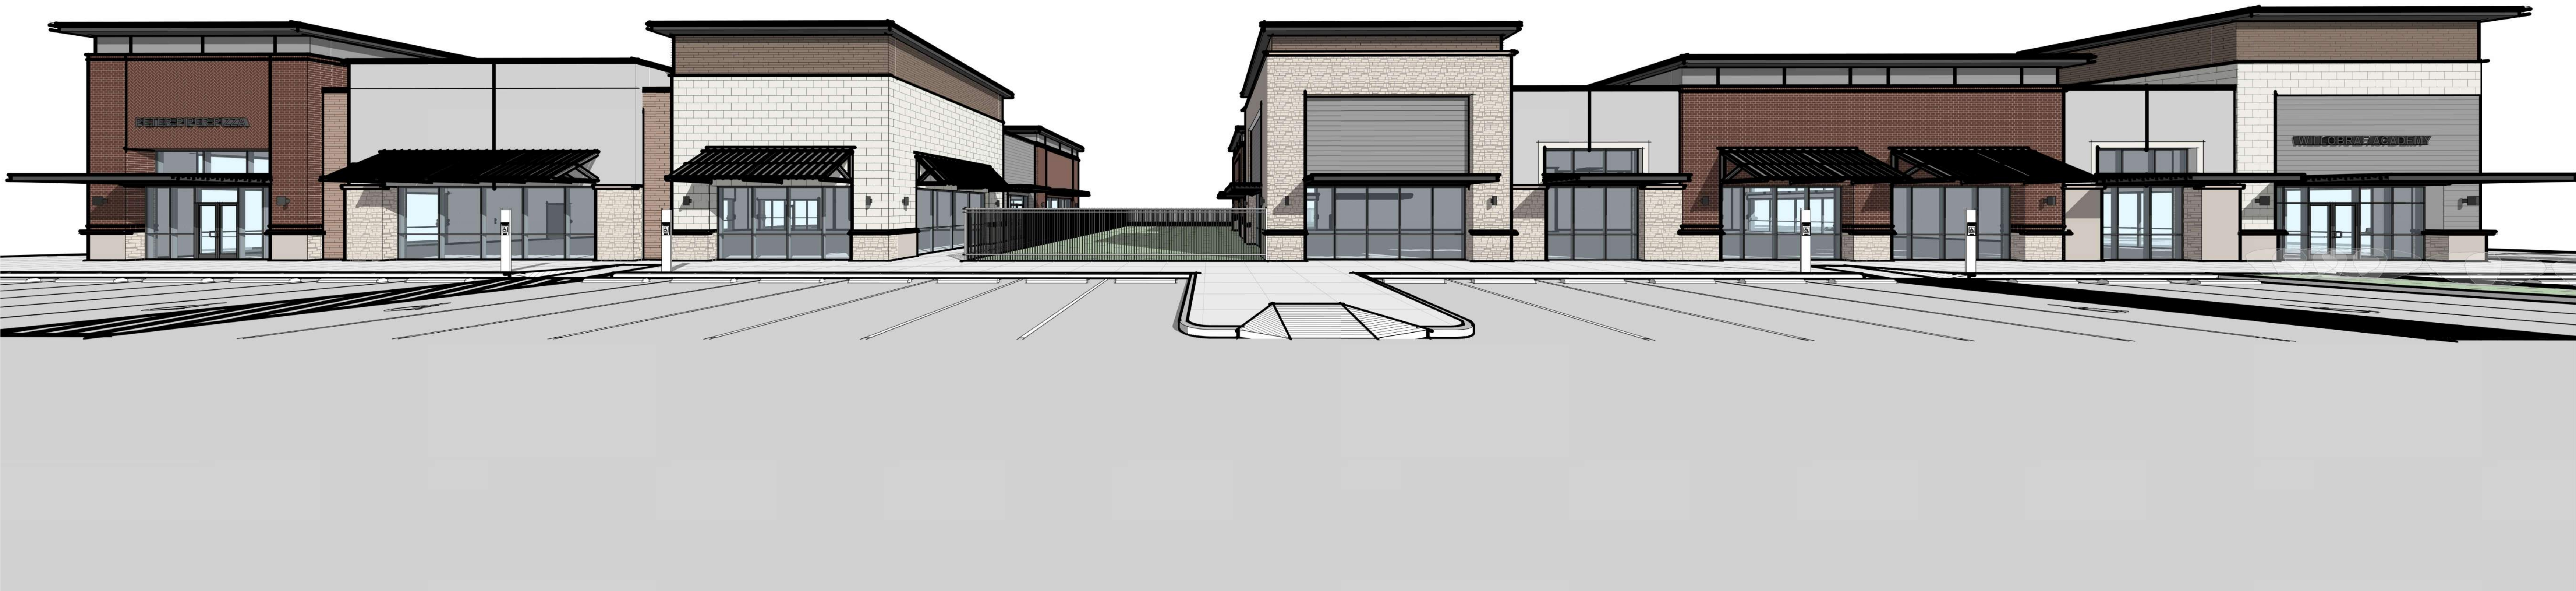

PROJECT:
PINE MARKET-BUILDING 9

PROJECT ADDRESS:
873 NEW DAY AVE.
MONTGOMERY, TEXAS
77316
SEAL/SIGNATURE:

PRELIMINARY
NOT TO BE USED FOR REGULATORY APPROVAL,
PERMITTING, OR CONSTRUCTION

ISSUE HISTORY:		
DATE	DELTA	DESCRIPTION

PROJECT NUMBER: LA2532
ISSUE DATE: 07.24.2025
SHEET NAME:

PROJECT COVER

SHEET:
G000

PROJECT:
PINE MARKET-BUILDING 9

PROJECT ADDRESS:
873 NEW DAY AVE.
MONTGOMERY, TEXAS
77316
SEAL/SIGNATURE:

PRELIMINARY
NOT TO BE USED FOR REGULATORY APPROVAL,
PERMITTING, OR CONSTRUCTION

ISSUE HISTORY:

DATE	DELTA	DESCRIPTION
------	-------	-------------

PROJECT NUMBER: LA2532


ISSUE DATE: 07.24.2025

SHEET NAME:


OVERALL SITE PLAN

SHEET:

A100

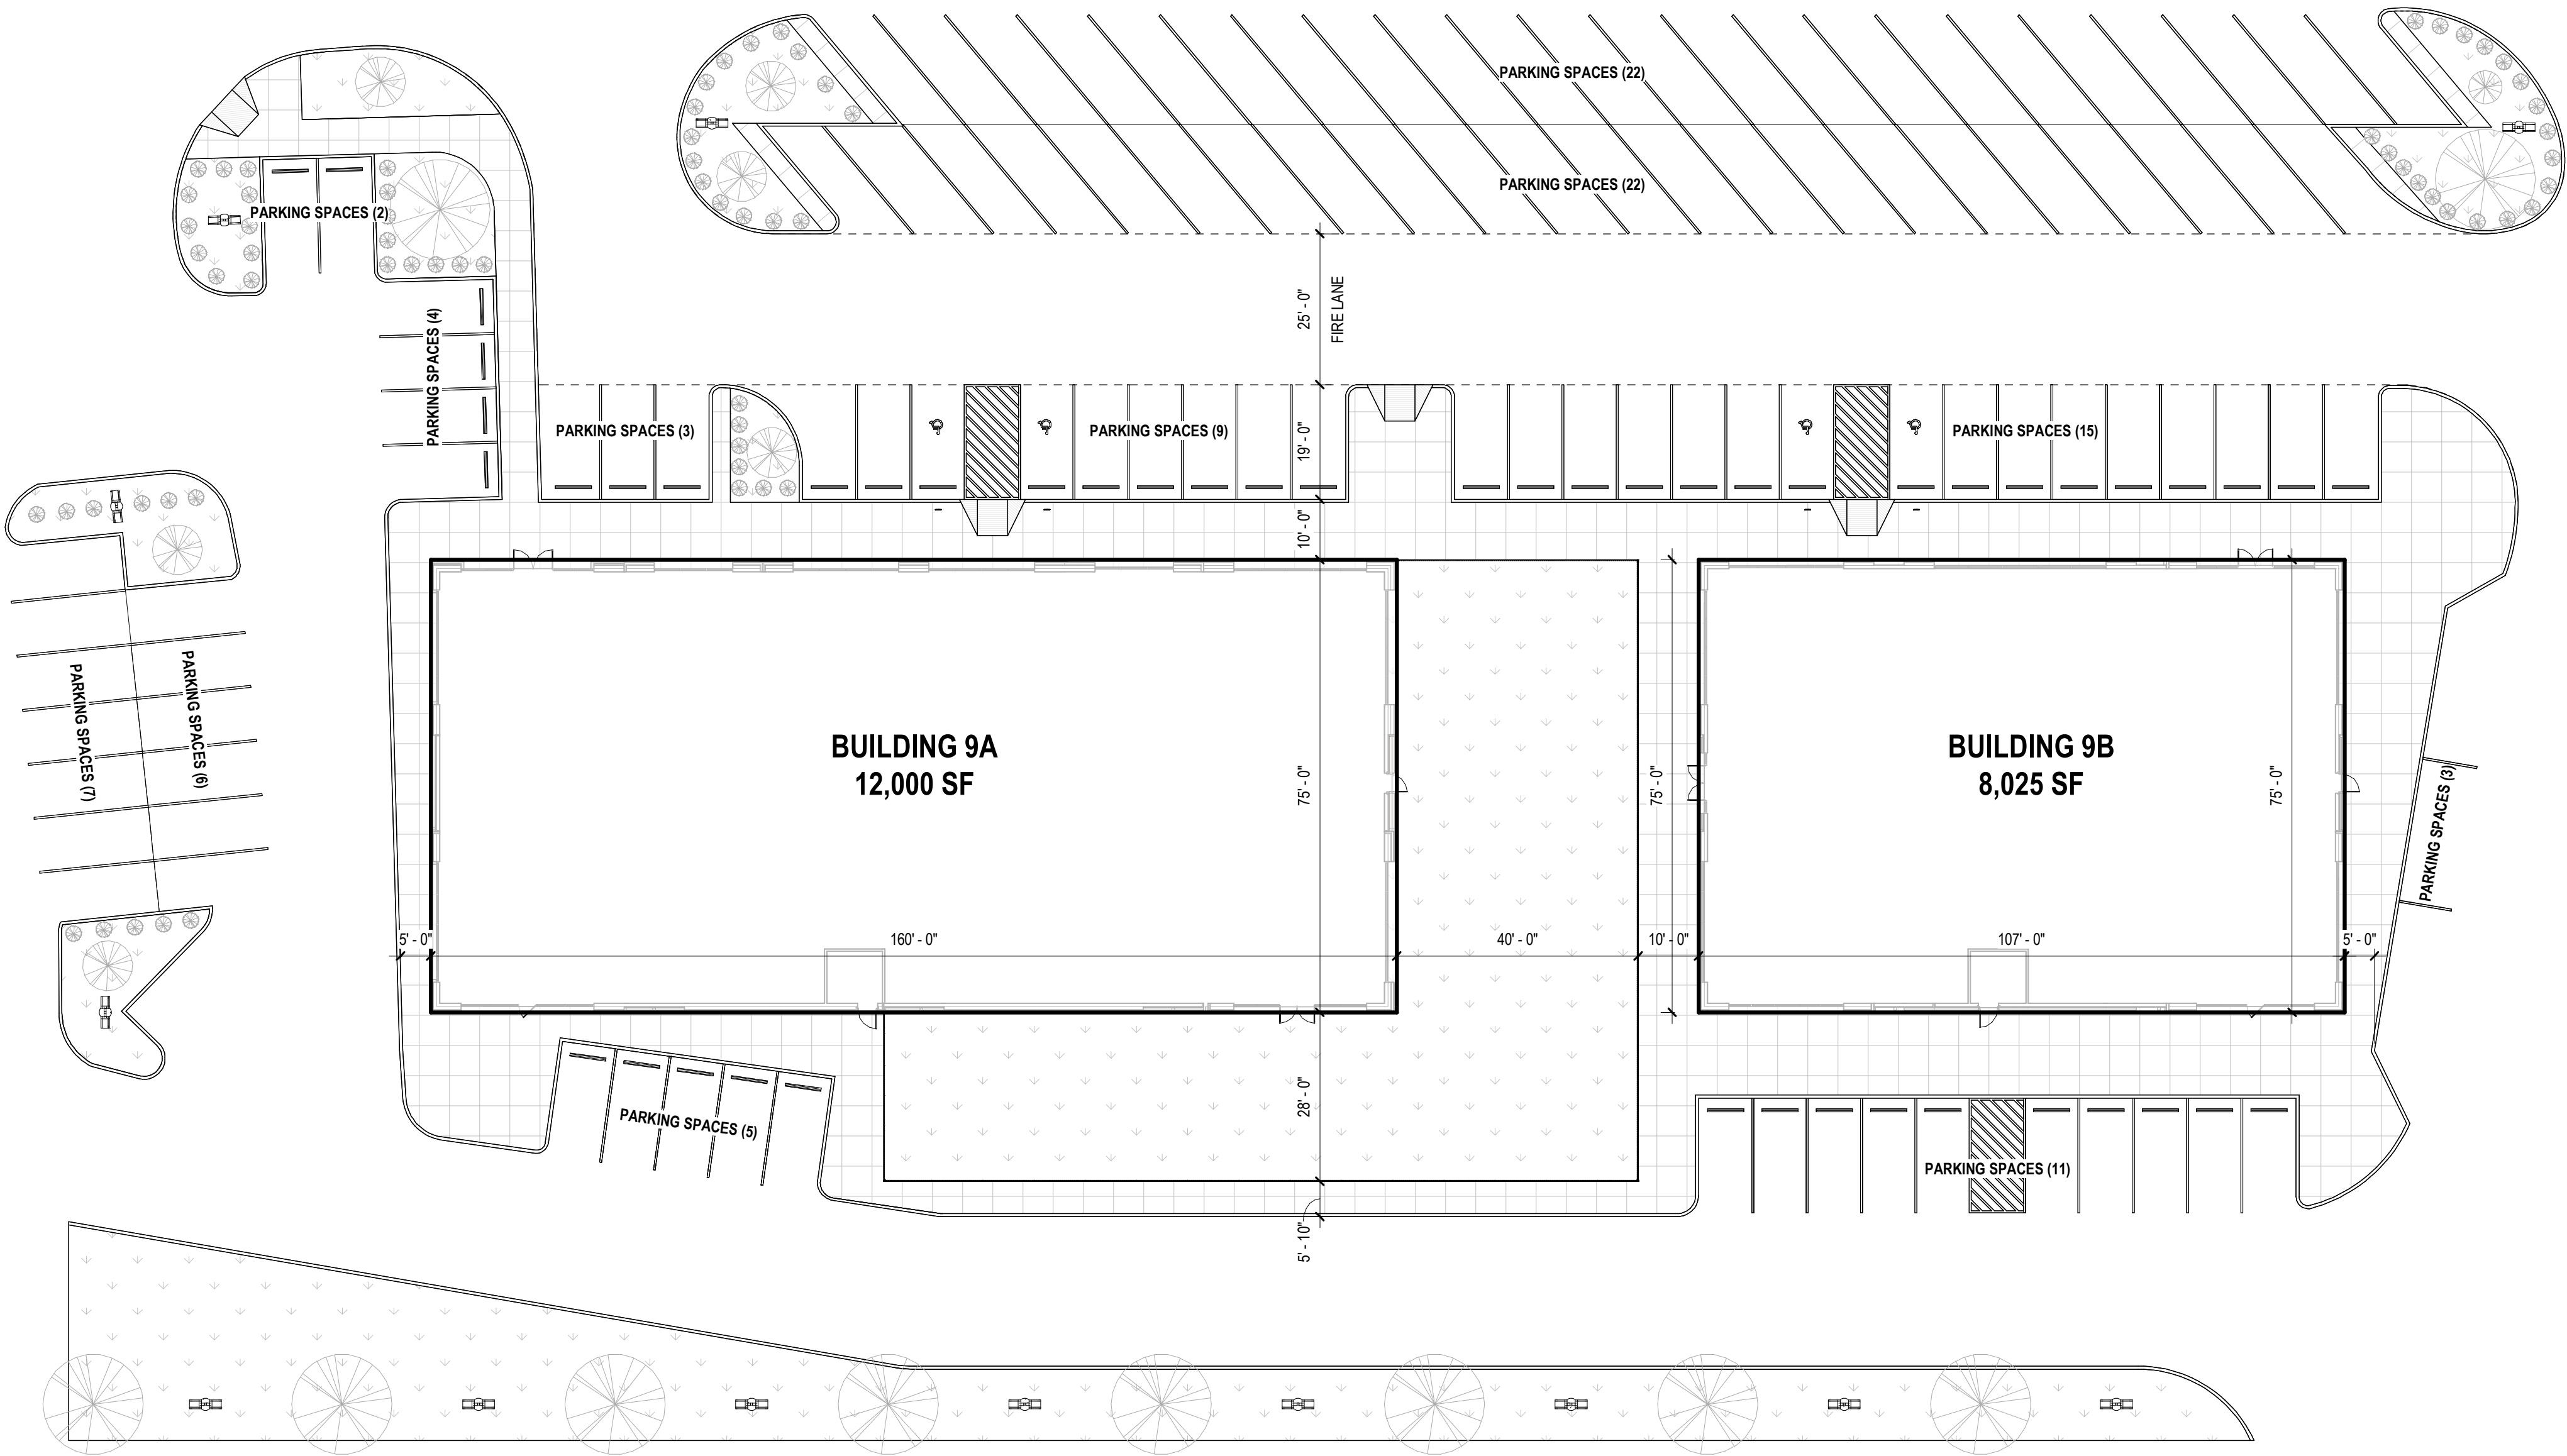

1 OVERALL SITE PLAN
1" = 20'-0"

 

PROJECT:
PINE MARKET-BUILDING 9

PROJECT ADDRESS:
873 NEW DAY AVE.
MONTGOMERY, TEXAS
77316
SEAL/SIGNATURE:

PRELIMINARY
NOT TO BE USED FOR REGULATORY APPROVAL,
PERMITTING, OR CONSTRUCTION

ISSUE HISTORY:

DATE	DELTA	DESCRIPTION
------	-------	-------------

PROJECT NUMBER: LA2532

ISSUE DATE: 07.24.2025

SHEET NAME:


EXTERIOR BUILDING
ELEVATIONS

SHEET:

A200



4 BUILDING ELEVATION - EAST - BUILDING 9A
3/32" = 1'-0"

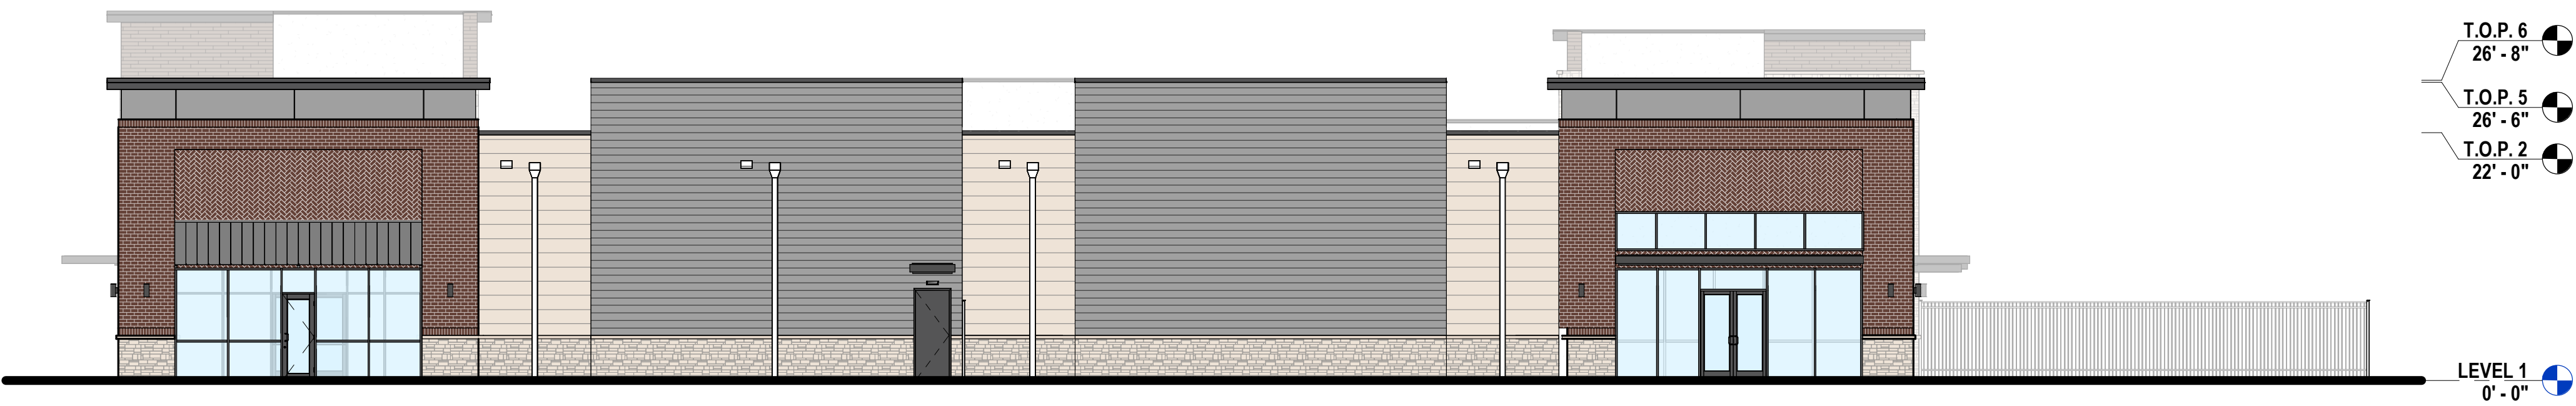

3 BUILDING ELEVATION - SOUTH - BUILDING 9A
3/32" = 1'-0"



2 BUILDING ELEVATION - WEST - BUILDING 9A
3/32" = 1'-0"



1 BUILDING ELEVATION - NORTH - BUILDING 9A
3/32" = 1'-0"

PROJECT:
PINE MARKET-BUILDING 9

PROJECT ADDRESS:
873 NEW DAY AVE.
MONTGOMERY, TEXAS
77316
SEAL/SIGNATURE:

PRELIMINARY
NOT TO BE USED FOR REGULATORY APPROVAL,
PERMITTING, OR CONSTRUCTION

ISSUE HISTORY:

DATE	DELTA	DESCRIPTION
------	-------	-------------

PROJECT NUMBER: LA2532

ISSUE DATE: 07.24.2025

SHEET NAME:


EXTERIOR BUILDING
ELEVATIONS

SHEET:

A201




4 BUILDING ELEVATION - EAST - BUILDING 9B
3/32" = 1'-0"

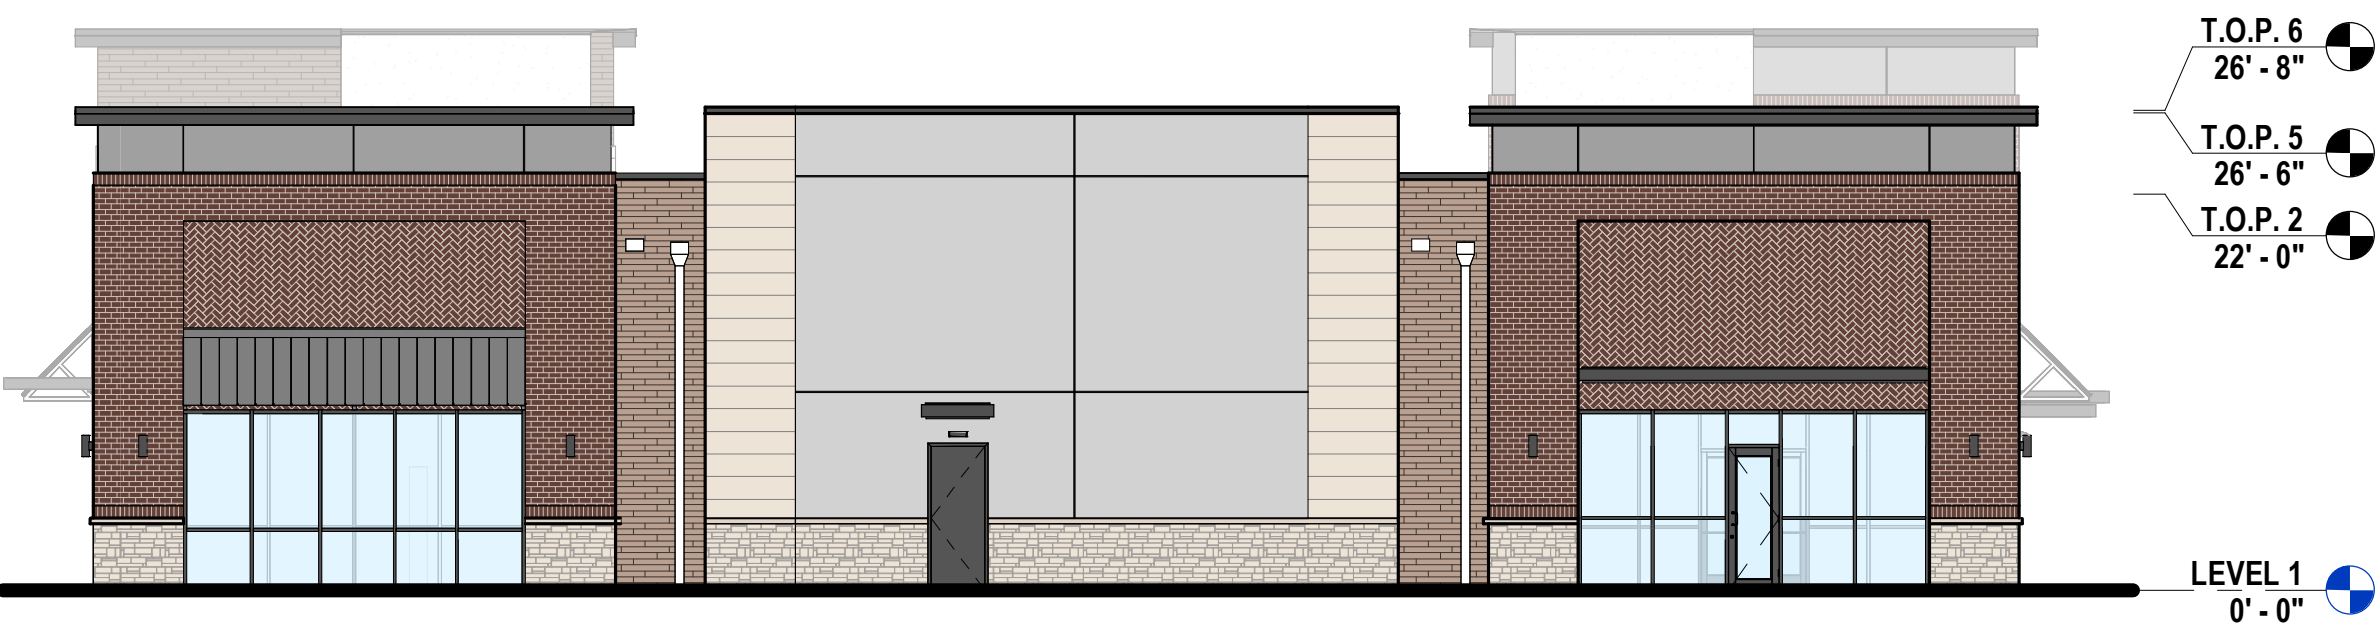

3 BUILDING ELEVATION - SOUTH - BUILDING 9B
3/32" = 1'-0"



2 BUILDING ELEVATION - WEST - BUILDING 9B
3/32" = 1'-0"

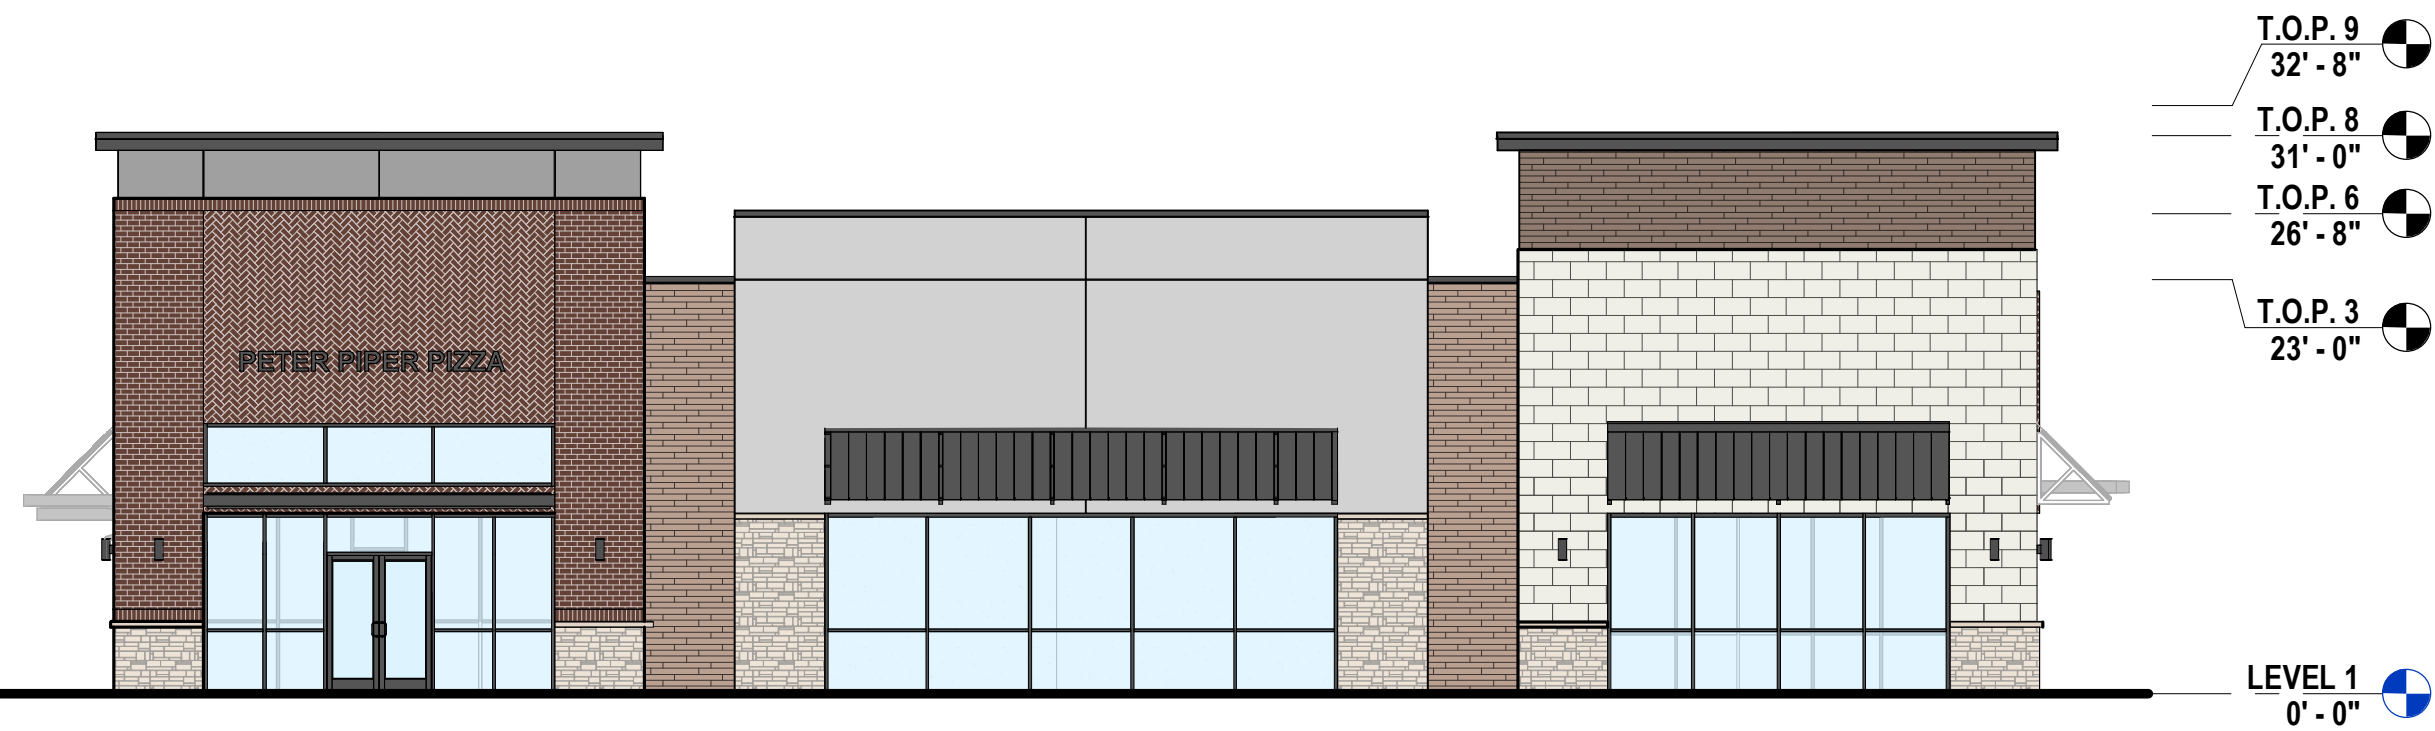

1 BUILDING ELEVATION - NORTH - BUILDING 9B
3/32" = 1'-0"



PROJECT:
PINE MARKET-BUILDING 9

PROJECT ADDRESS:
873 NEW DAY AVE.
MONTGOMERY, TEXAS
77316
SEAL/SIGNATURE:

PRELIMINARY
NOT TO BE USED FOR REGULATORY APPROVAL,
PERMITTING, OR CONSTRUCTION

ISSUE HISTORY:

DATE	DELTA	DESCRIPTION
------	-------	-------------

PROJECT NUMBER: LA2532

ISSUE DATE: 07.24.2025

SHEET NAME:

3D-VIEWS

SHEET:

A700



PROJECT:
PINE MARKET-BUILDING 9

PROJECT ADDRESS:
873 NEW DAY AVE.
MONTGOMERY, TEXAS
77316
SEAL/SIGNATURE:

PRELIMINARY
NOT TO BE USED FOR REGULATORY APPROVAL,
PERMITTING, OR CONSTRUCTION

ISSUE HISTORY:

DATE	DELTA	DESCRIPTION
------	-------	-------------

PROJECT NUMBER: LA2532

ISSUE DATE: 07.24.2025

SHEET NAME:

3D-VIEWS

SHEET:

A701