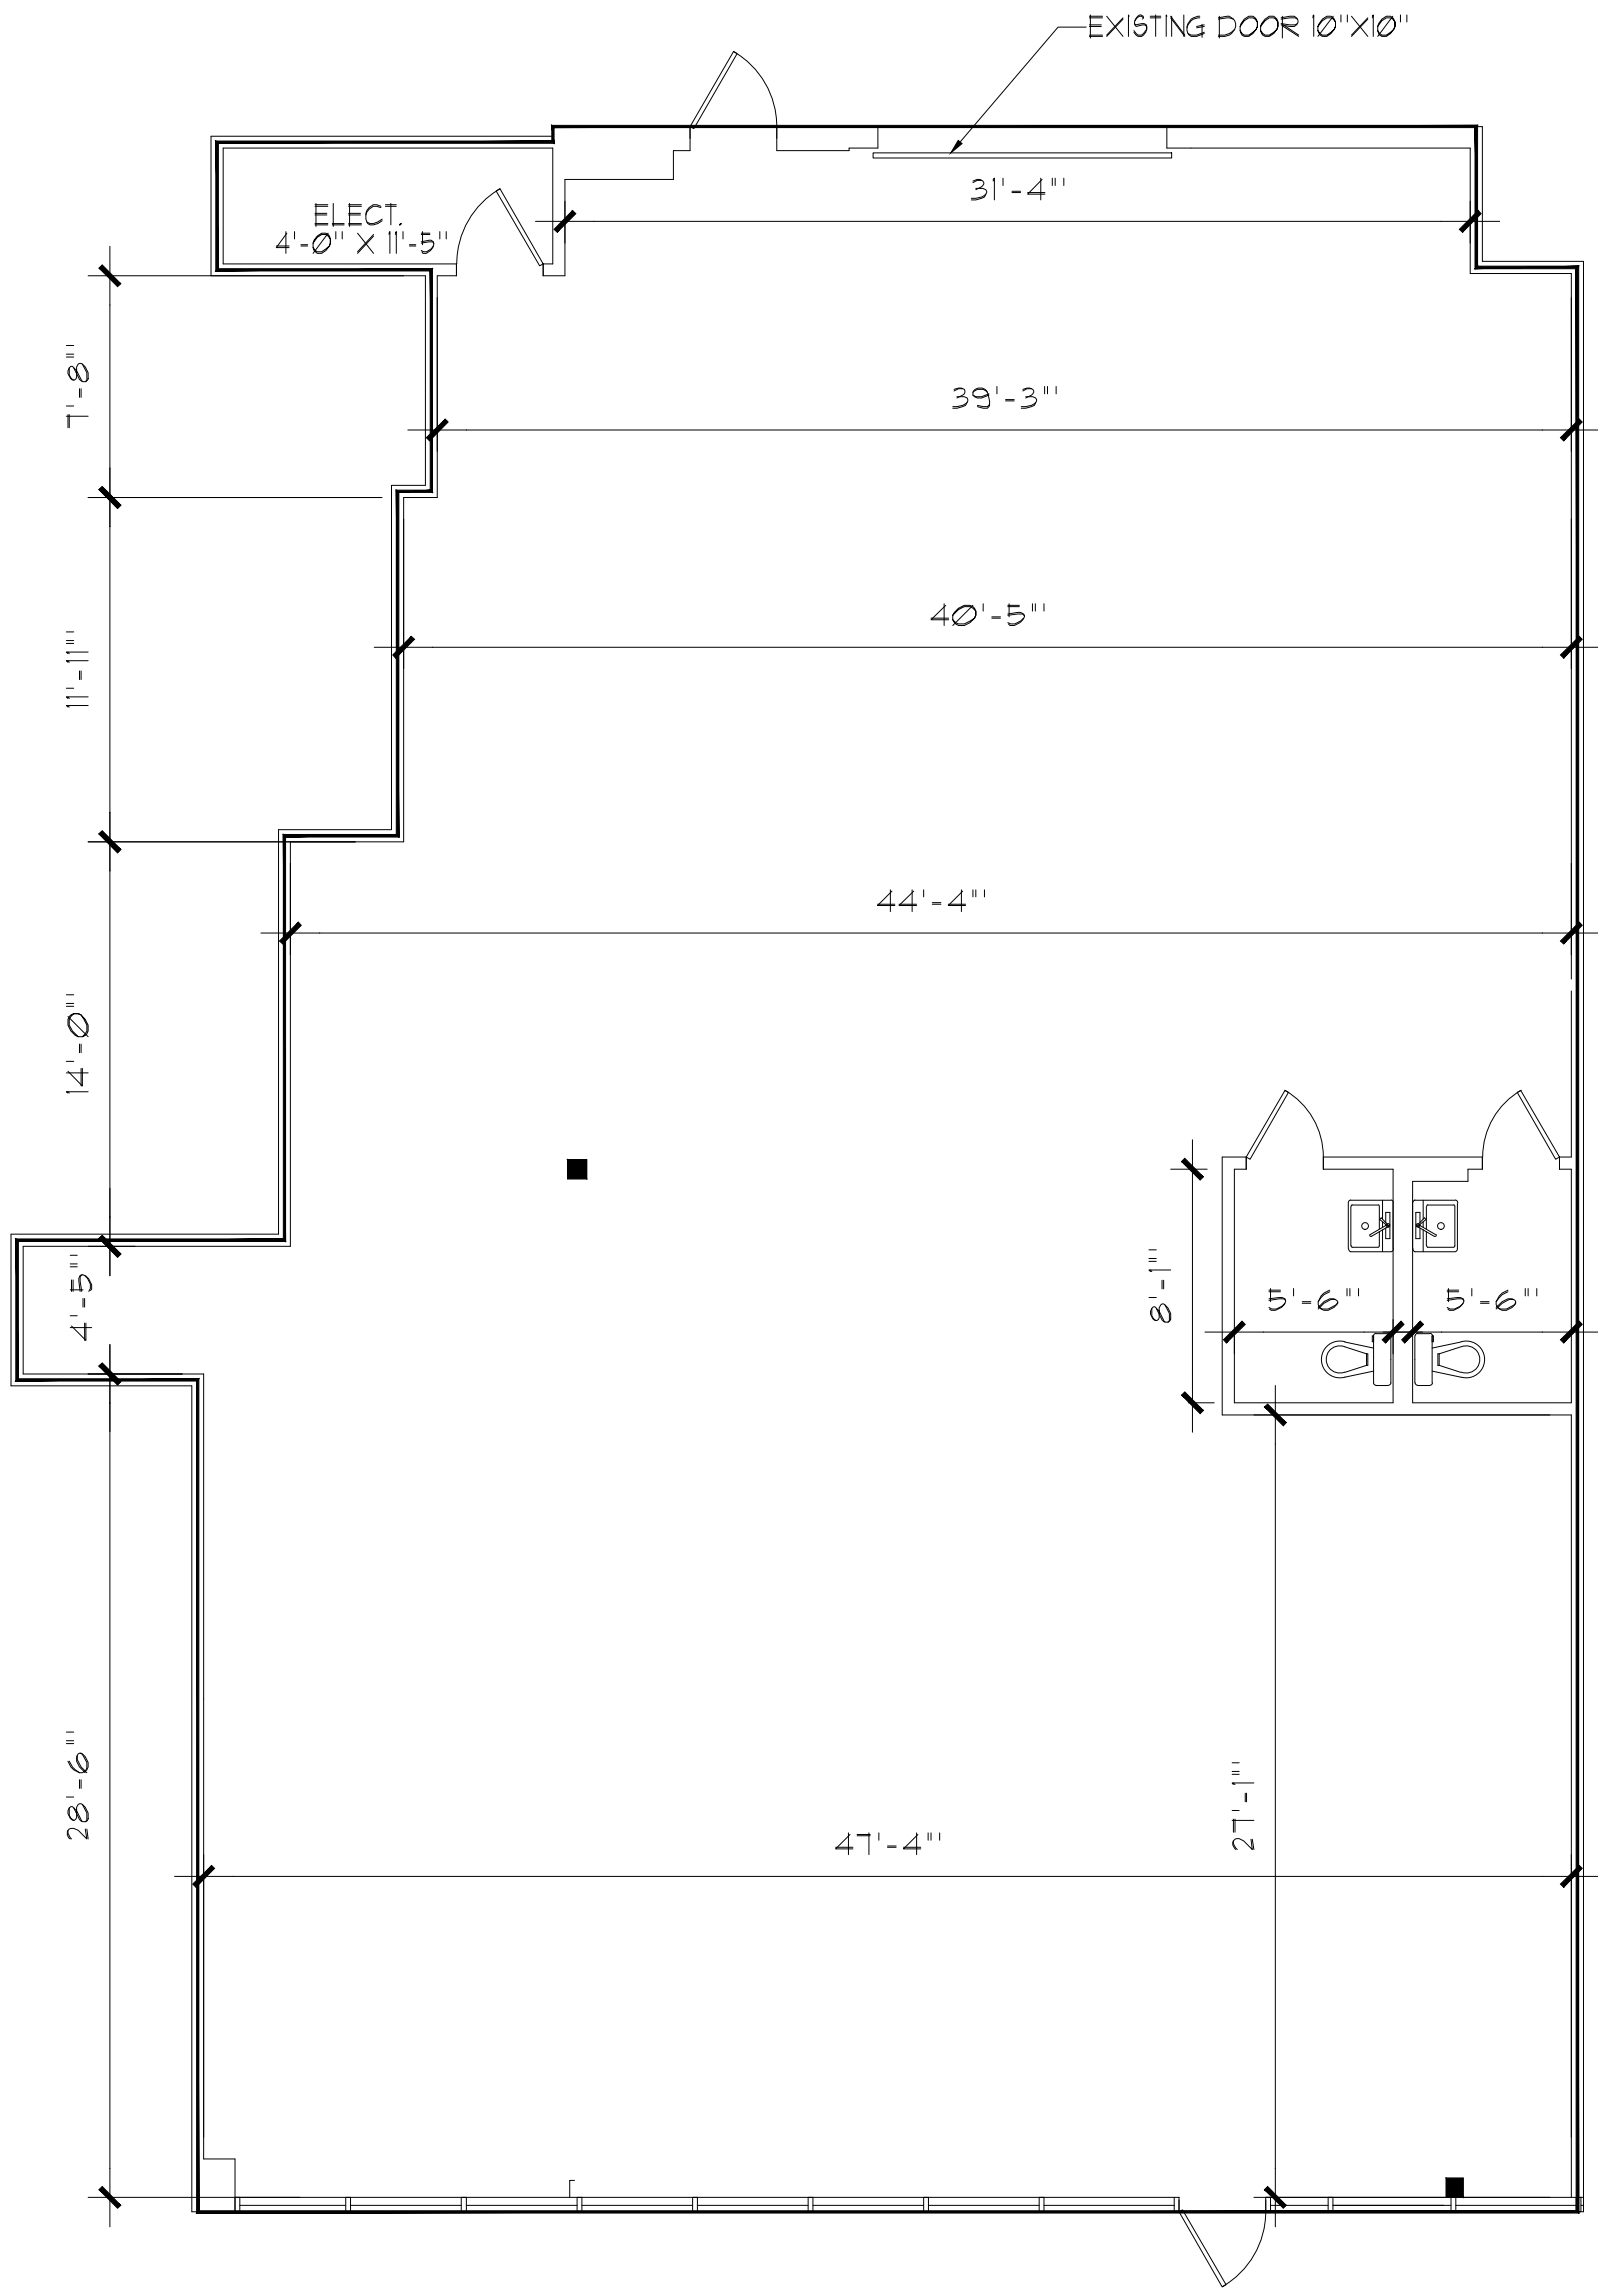


TRIESCHMANN DUMALA
ARCHITECTURAL GROUP

ARCHITECTURE | PLANNING | INTERIORS

6451 East Rogers Circle | Suite 9 | Boca Raton | FL 33487

P: 561.981.8000 F: 561.981.8916

AA26002244

AA26002252

www.tdarchgroup.com

SUITE 155

6531 PARK OF COMMERCIAL BLVD., BOCA RATON, FL
FLOOR PLAN - 3,263 SF.

NOTE: SPACE NEEDS TO BE REVERIFIED DUE TO SITE CONDITIONS
NOTE: FURNITURE FOR ILLUSTRATION PURPOSES ONLY
NOTE: ROOM SIZES ARE APPROXIMATE

SCALE : N.T.S
DRAWN : HCT
8/21/2025