



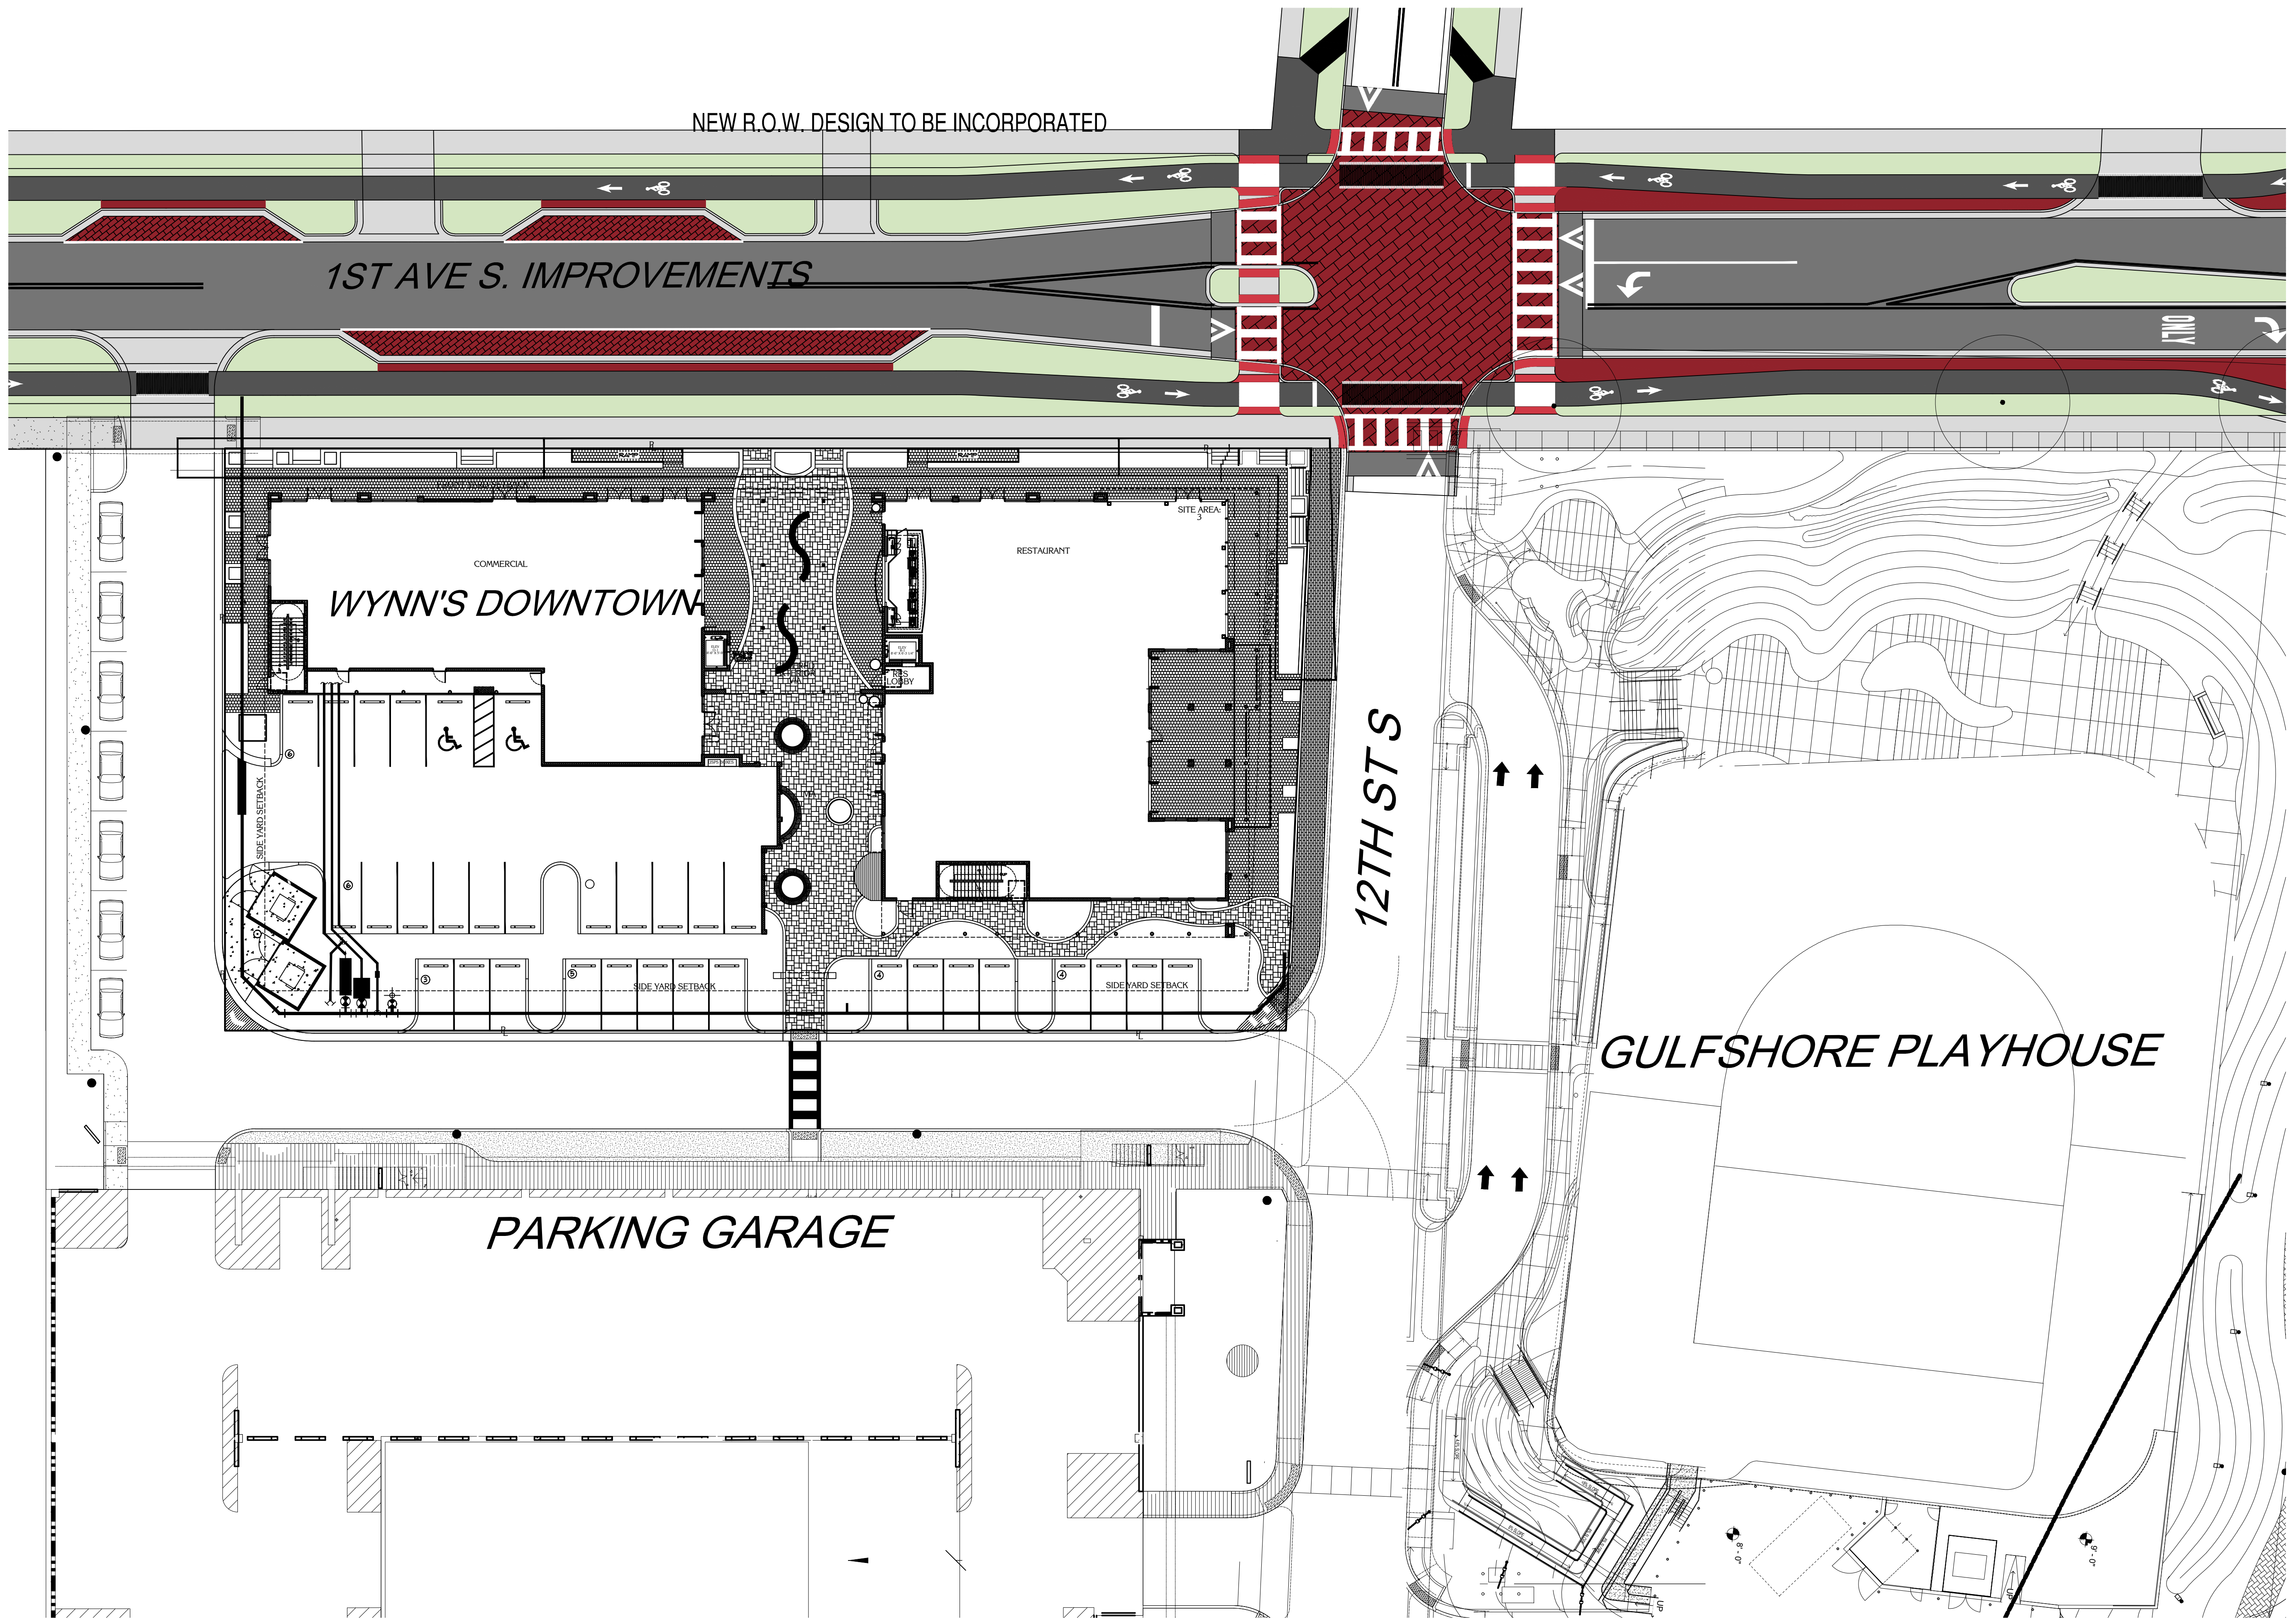

OVERALL GROUND FLOOR PLAN including GSP and PARKING GARAGE
SCALE: 1" = 20'

BID AND PERMIT

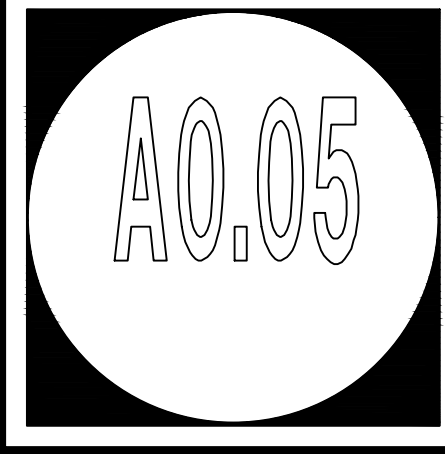

PROJ. #: 2110-14
DRAWN BY: RAV
08.15.24



WYNN'S DOWNTOWN
1090 1ST AVE S.
NAPLES, FLORIDA 34102

Revisions	Date

