


CONSTRUCTION NORTH

41 40 39 38 37 36 35 34 33 32 31 30 29 28 27 26 25 24 23 22 21 20 19 18 17 16 15 14 13 12 11 10 9 8 7 6 5 4 3 2 1

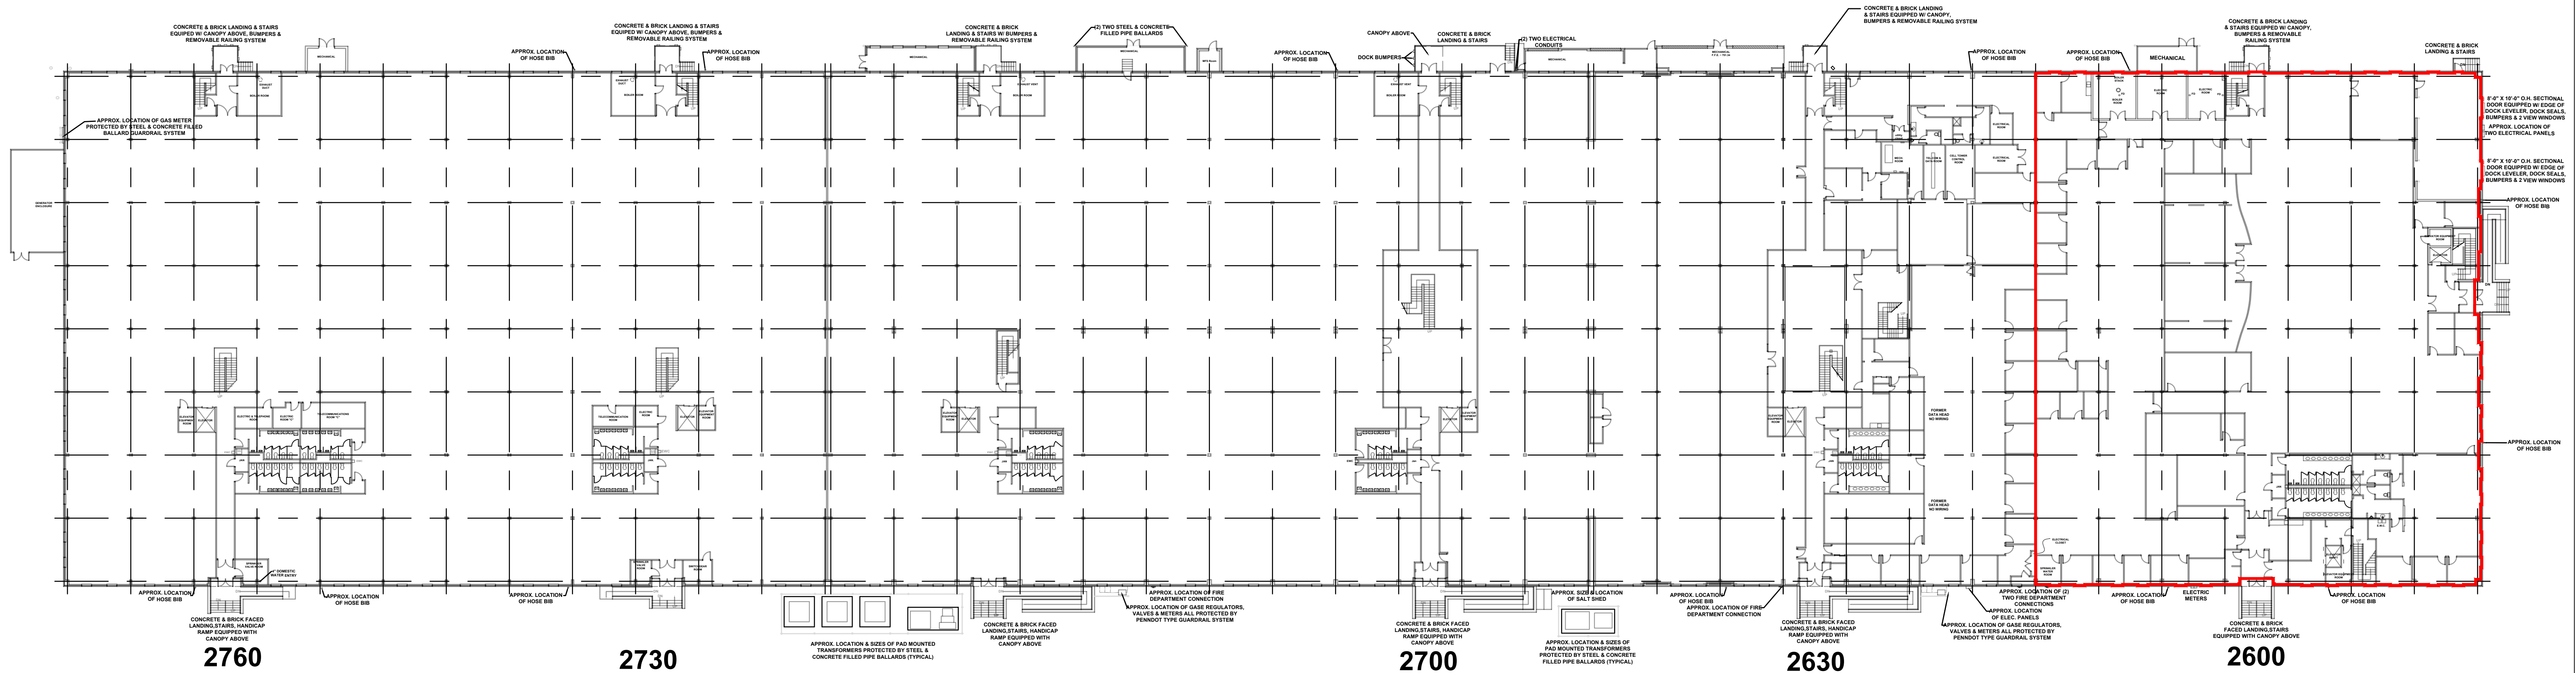

2760

2730

2700

2630

2600

REV.	DESCRIPTION	MADE	CHKD.
G	Updated The Overall Plan Per Circular	C.J.P. 6-27-13	
F	Updated The Overall Plan Per The Existing Conditions.	A.M.B. 11/10/2009	
E	Added The Generator Enclosure On The Exterior Of The Building Located At Column Line 41 Per Field Notes.	S.L.S. 8/17/2007	
D	Updated Partitions @ Column Rows 1-12 Per Field Visit	S.L.S. 8/7/2007	

BUNCHER COMPANY
 Pittsburgh, Pennsylvania 15222
 One Waterfront Place, Suite 201
LOCATION: 26 ~ 28TH STREETS & LIBERTY AVE.
 CITY OF PITTSBURGH, PA ~ 2ND & 6TH WARDS

LIBERTY COMMONS OVERALL FIRST FLOOR PLAN				
SCALE	DRAWN	CHKD.	DRAWING NUMBER	REV.
1" = 30'-0"	C.A.S.		LCOM-001-A-1	G
DATES	3/13/2002			