



Apartment 9A

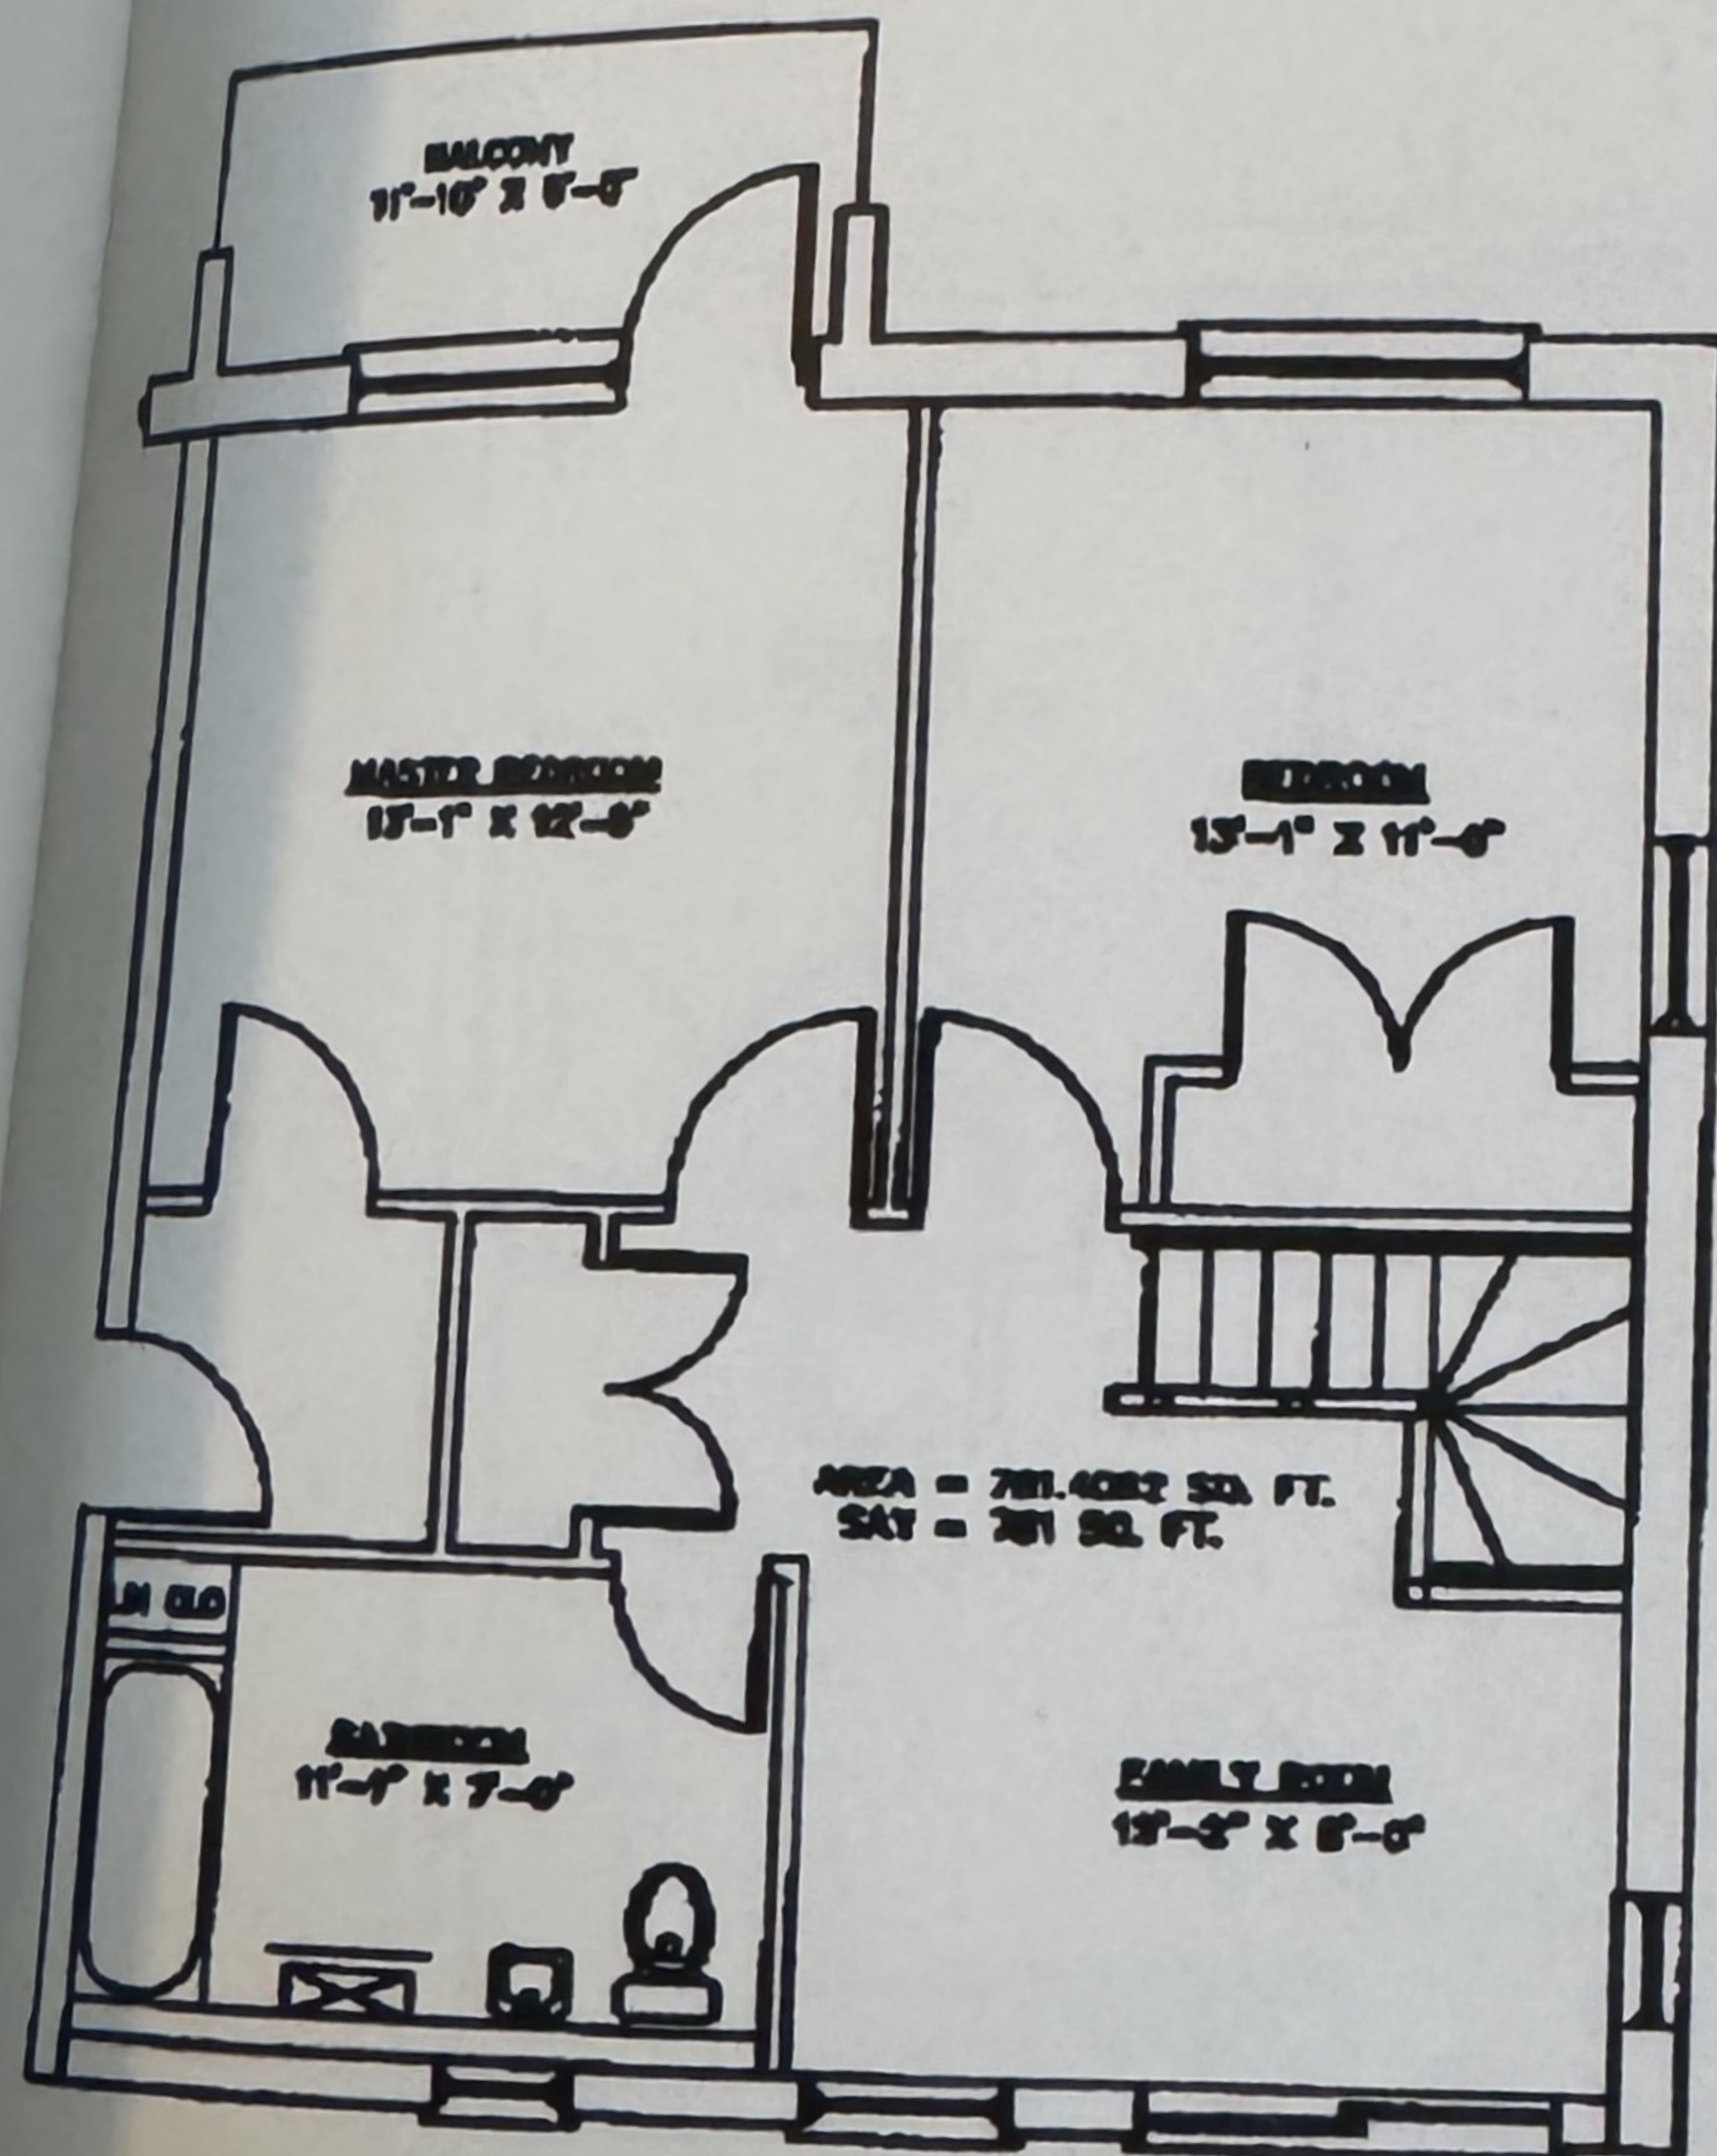

APT A
SCALE : 3/16" = 1'-0"
10TH FLOOR PLAN - UPPER LEVEL

TOTAL COMBINED AREA = 1523 SQ. FT. (ROBBER ROOM 803) + (8TH FLOOR) + (10TH FLOOR)

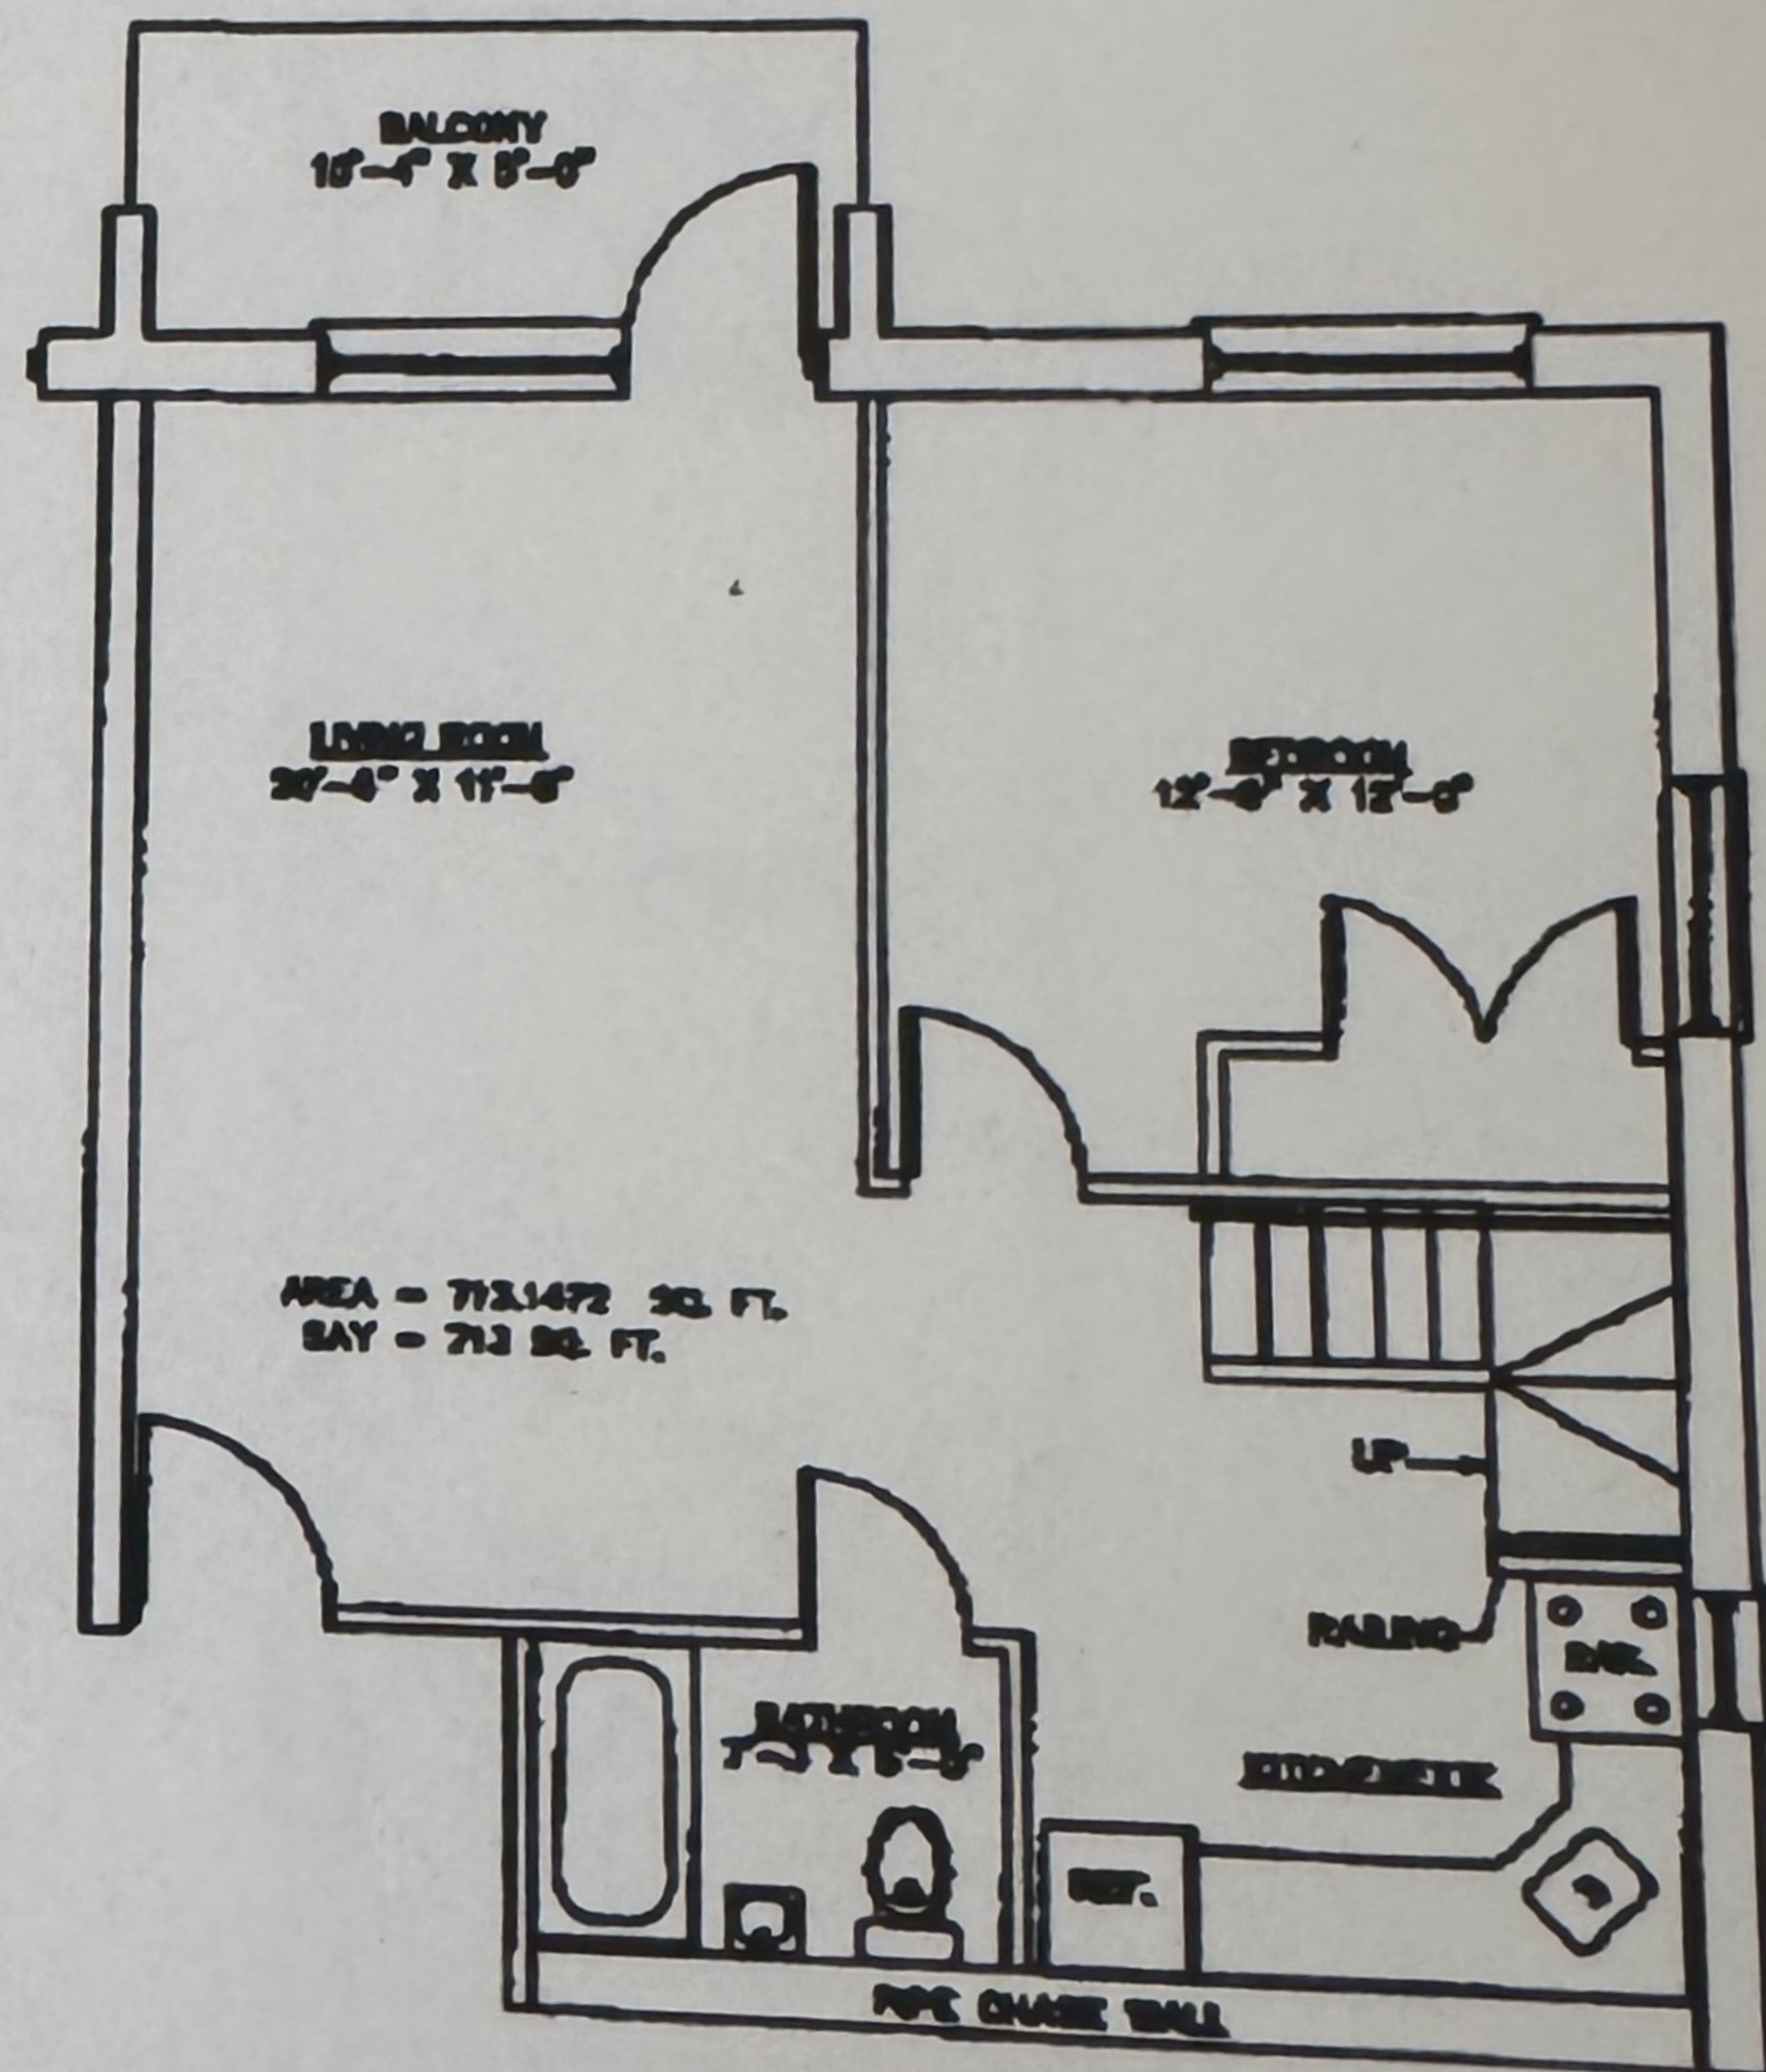

APT A
SCALE : 3/16" = 1'-0"
8TH FLOOR PLAN - LOWER LEVEL