


5TH FLOOR PLAN, TEST FIT
SCALE: 3/16" = 1'-0"

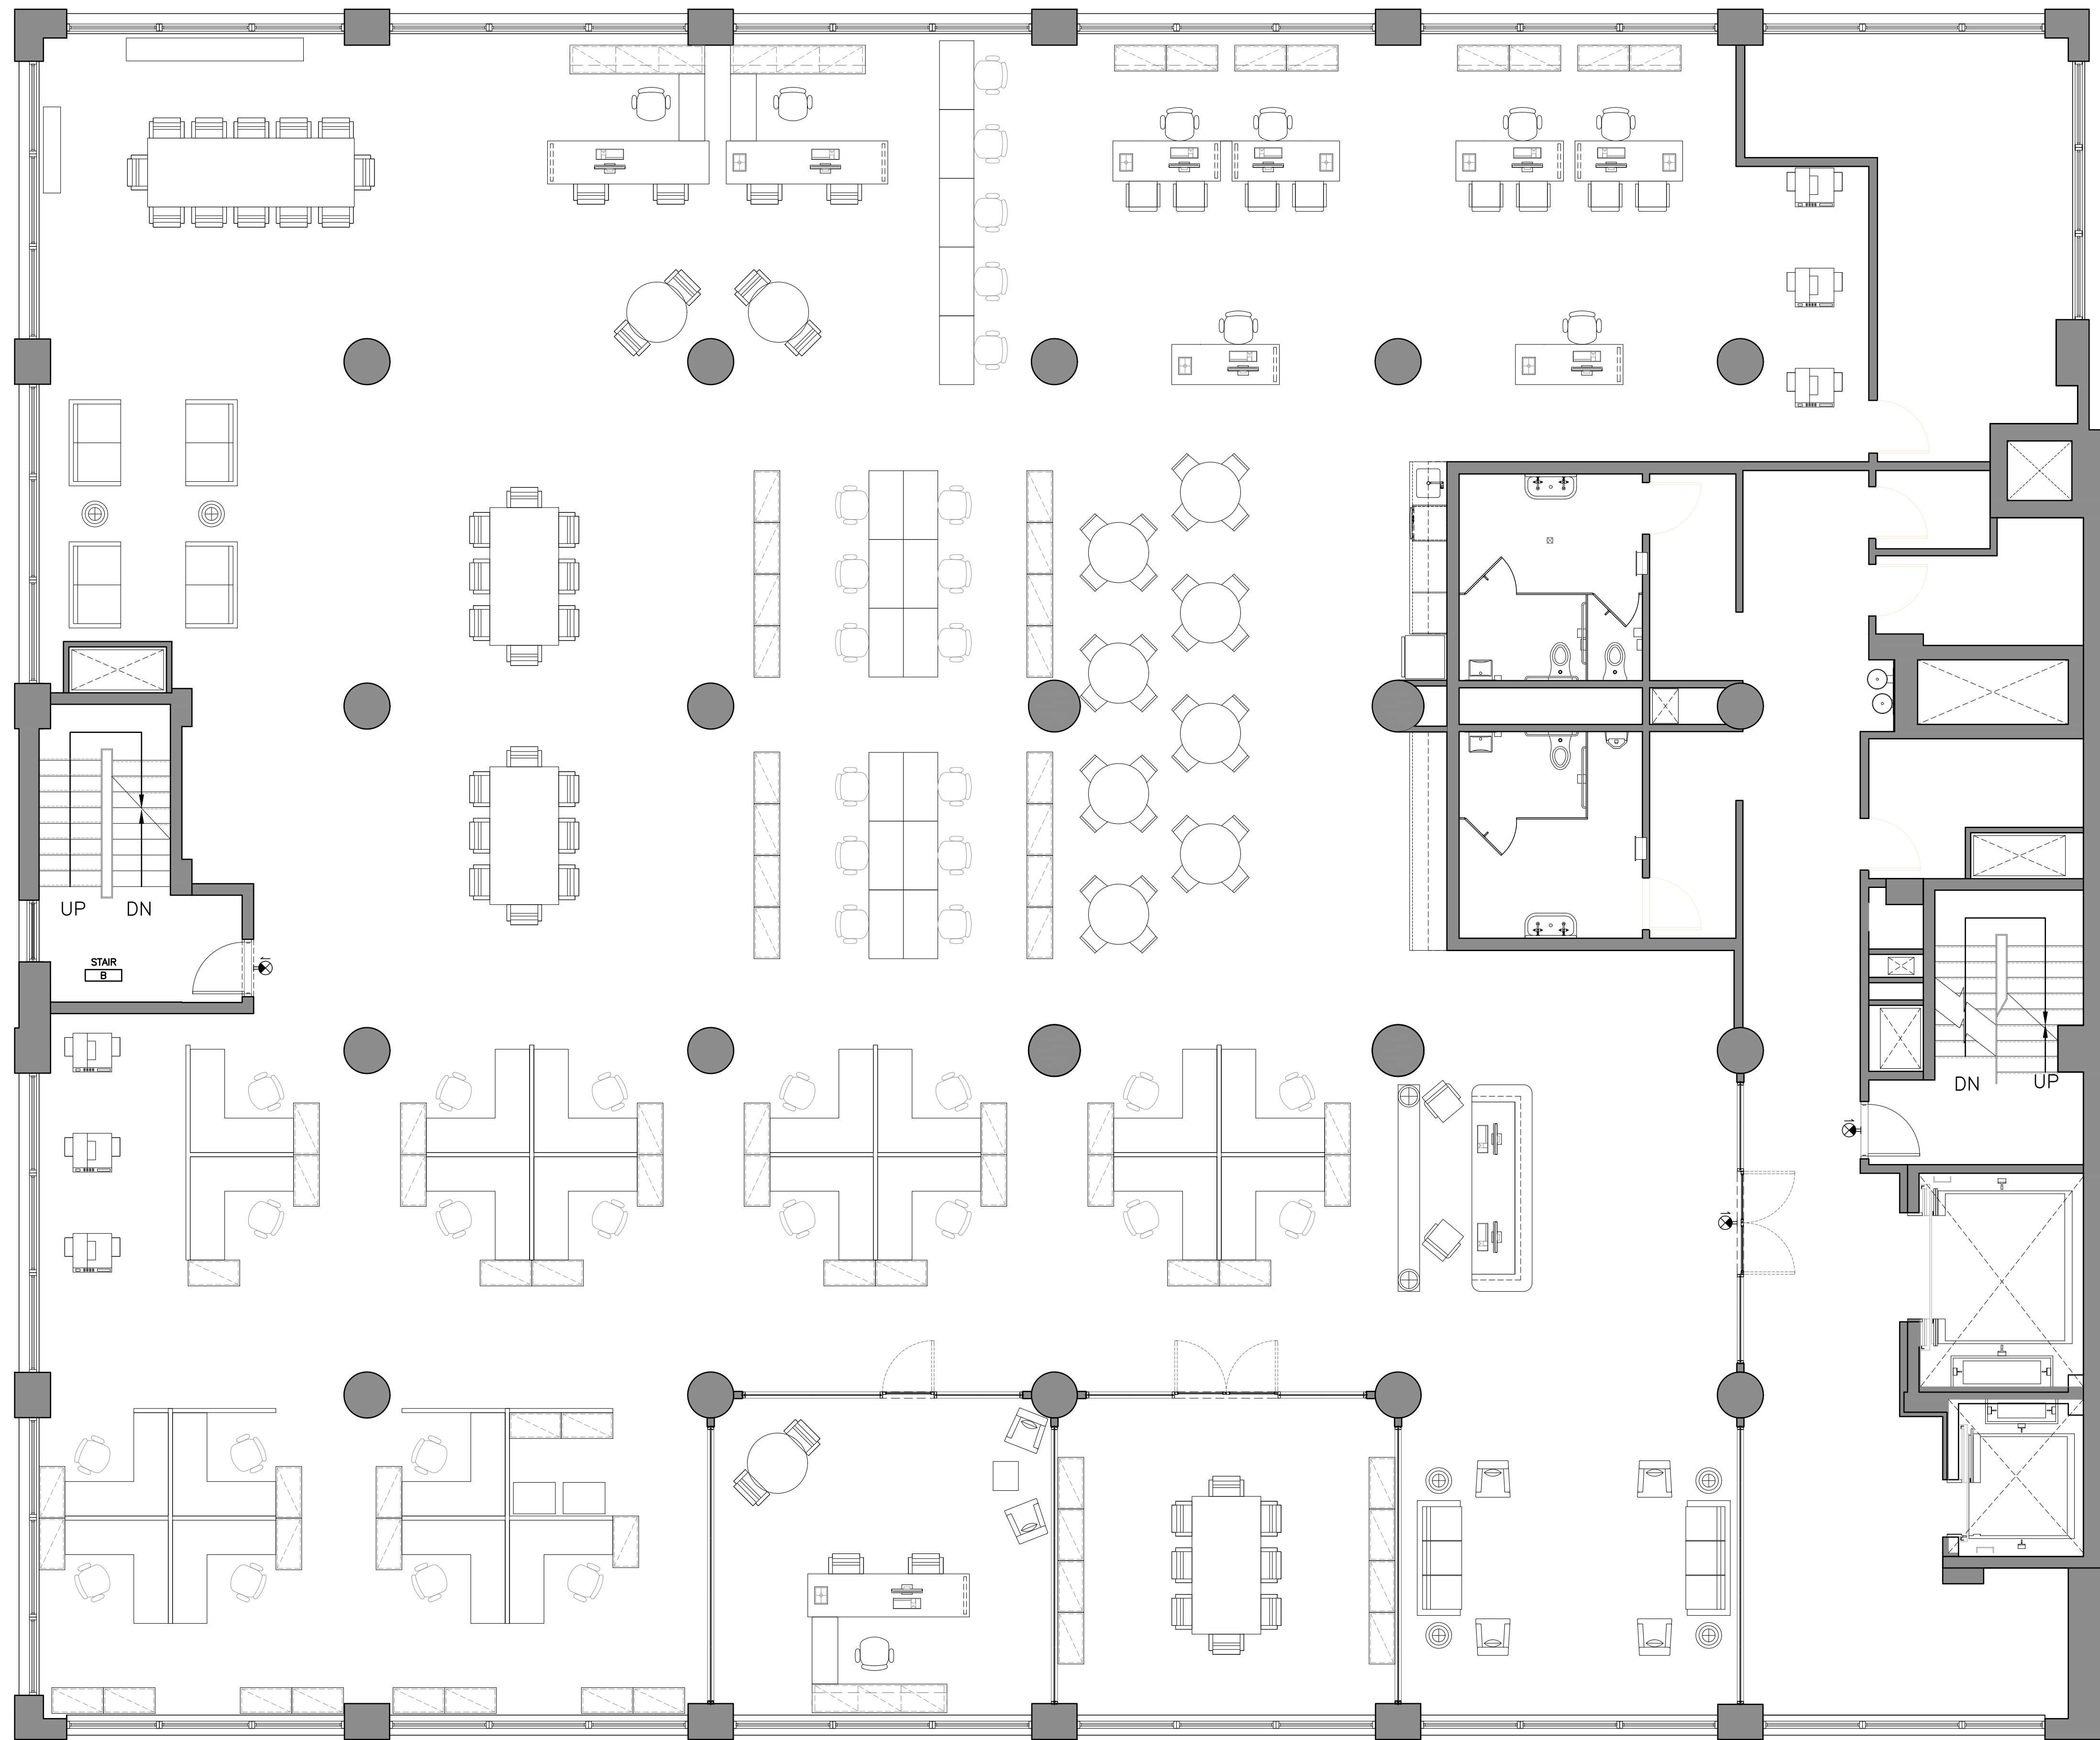

8TH FLOOR PLAN, TEST FIT
SCALE: 3/16" = 1'-0"