

© ratio 2026

03 . 26 . 26
Office Option 02
SCALE: 3/64" = 1'-0"

SK - 01
Drawing: 1 of 4

422 E. Franklin Renovation


422 E. Franklin St.
Richmond, VA 23219


NOTES:
PROPOSED NEW
BASEMENT FLOOR PLAN

1406 Laburnum Park Boulevard
Richmond VA 23227

804.264.1729

www.ratiostudio.com

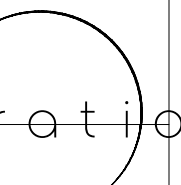

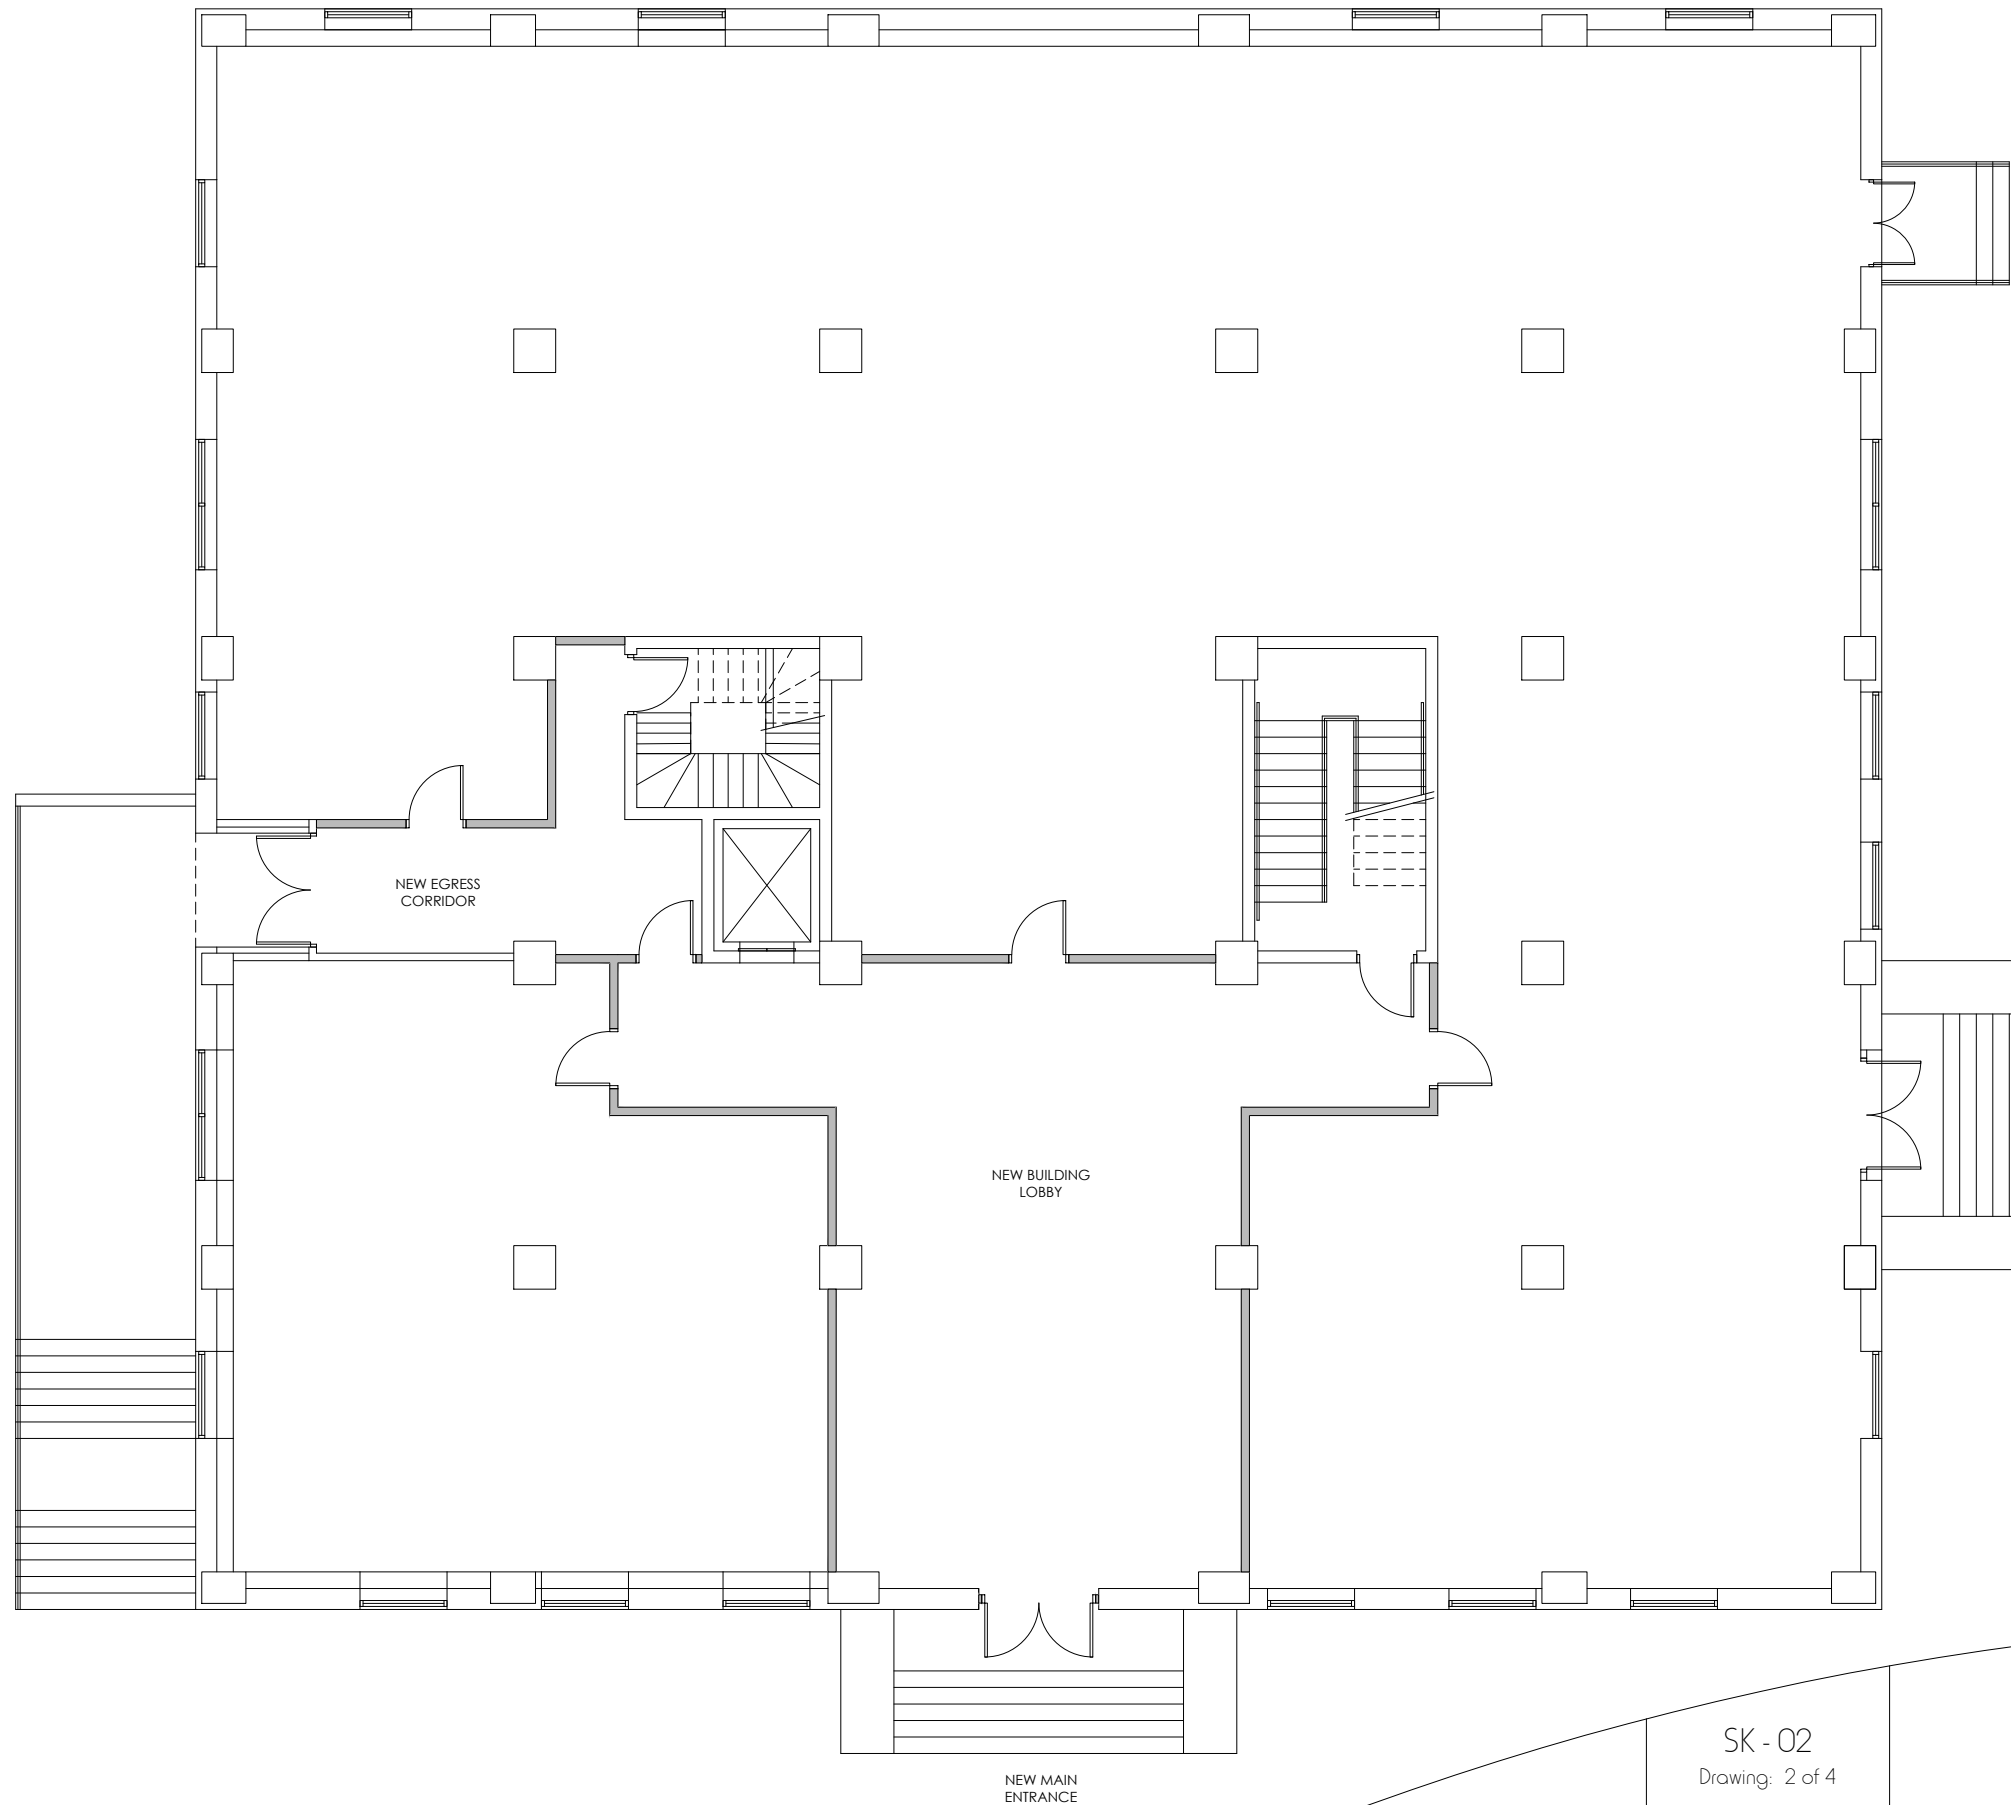

© ratio 2026

03 . 26 . 26
Office Option 02
SCALE: 3/64" = 1'-0"

SK - 02
Drawing: 2 of 4


422 E. Franklin Renovation
422 E. Franklin St.
Richmond, VA 23219


NOTES:
PROPOSED NEW
FIRST FLOOR PLAN

1406 Laburnum Park Boulevard
Richmond VA 23227

804.264.1729

www.ratiostudio.com

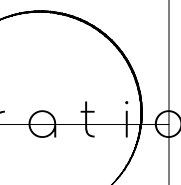

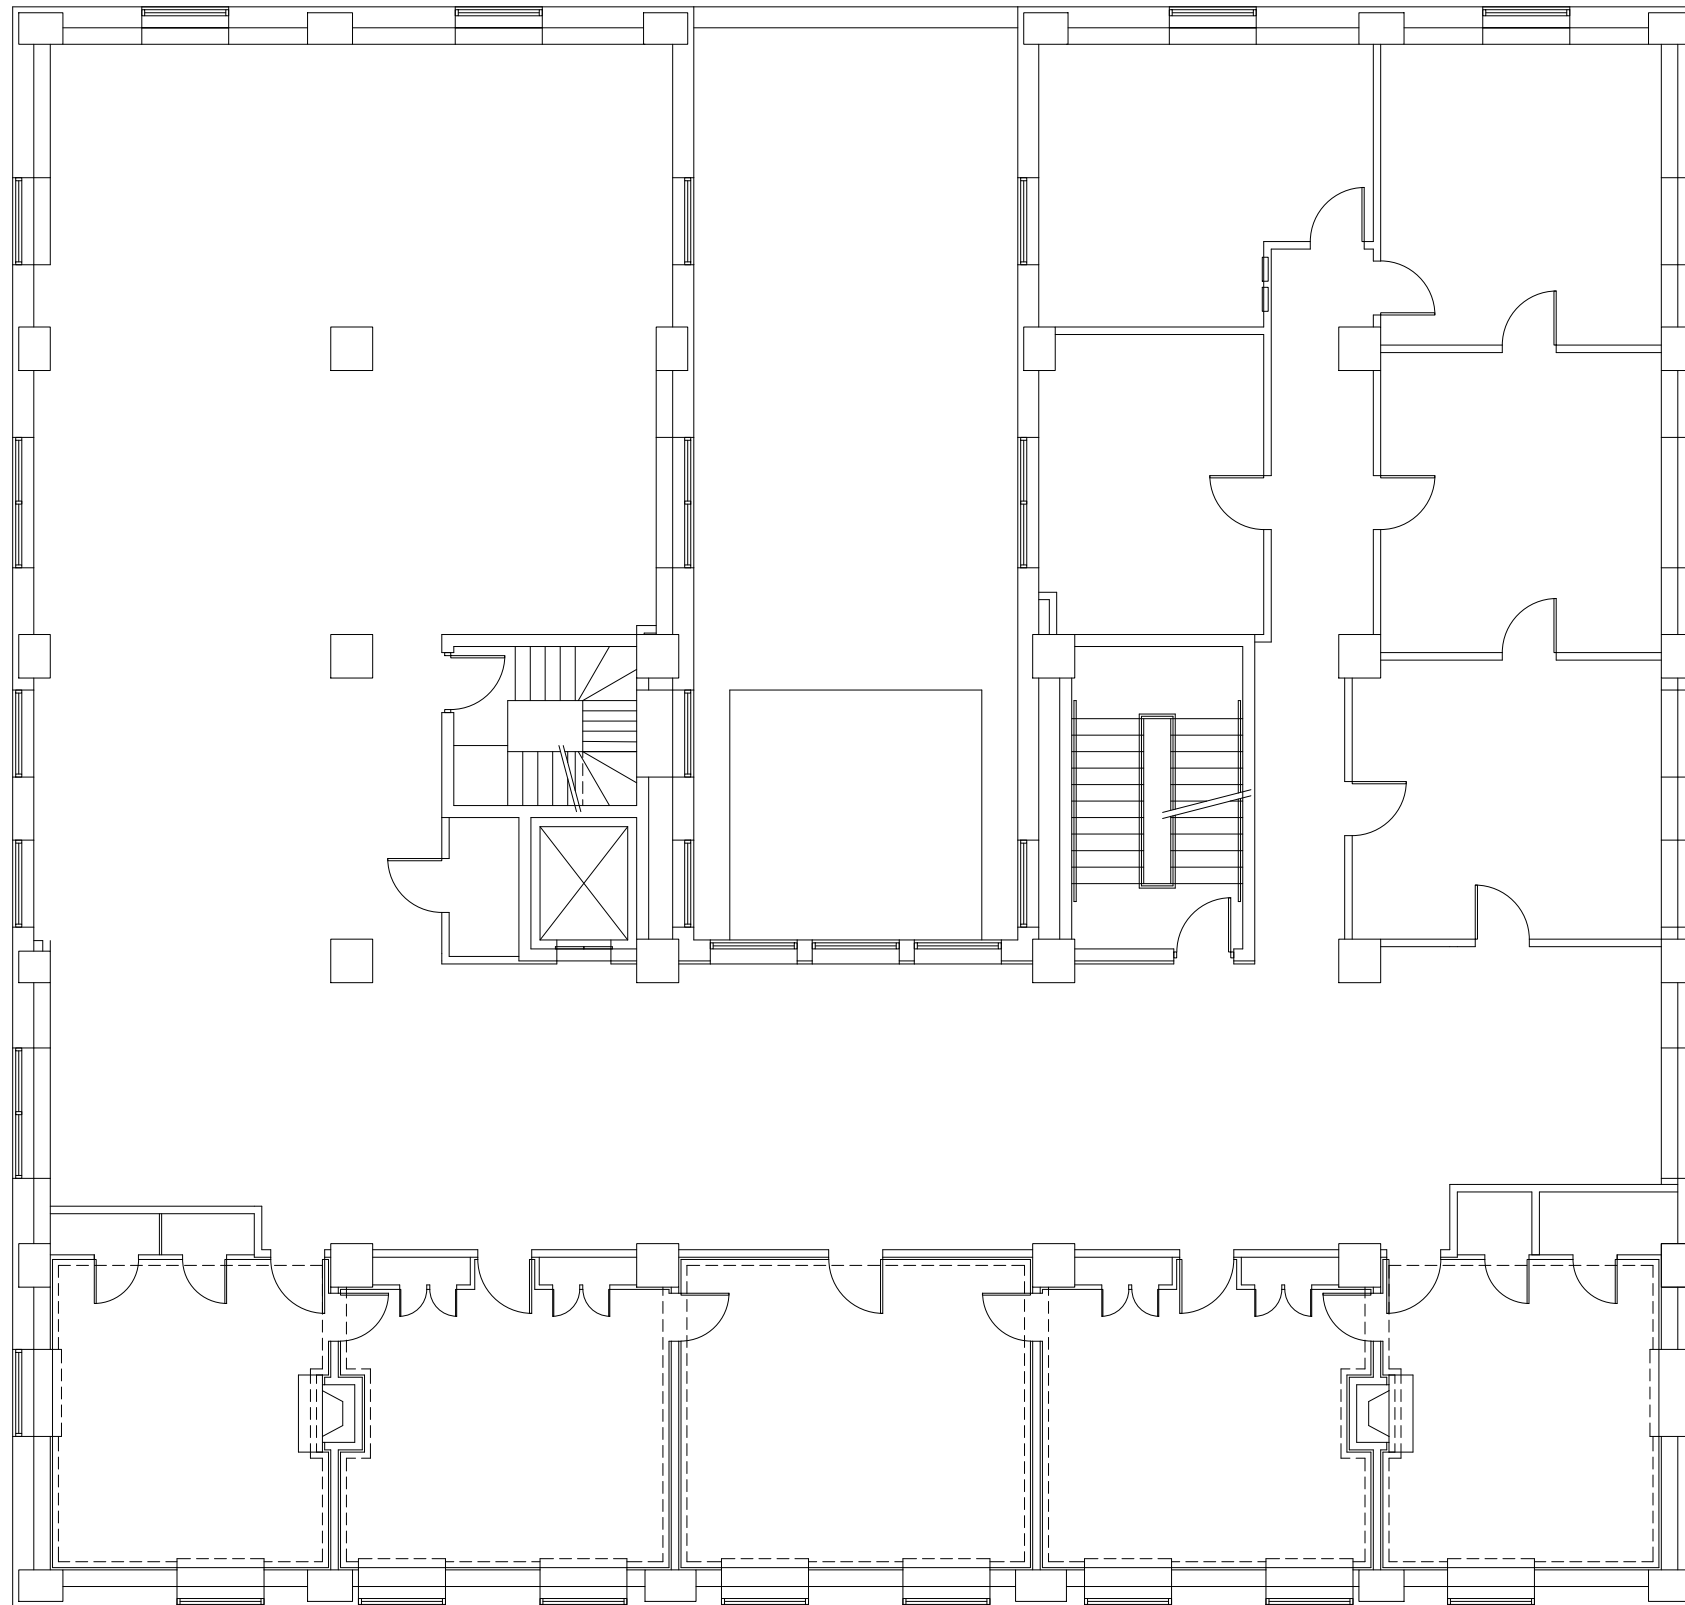

© ratio 2026

03 . 26 . 26
Office Option 02

SCALE: 3/64" = 1'-0"

SK - 03
Drawing: 3 of 4

422 E. Franklin Renovation


422 E. Franklin St.
Richmond, VA 23219


NOTES:
PROPOSED NEW
SECOND FLOOR PLAN

1406 Laburnum Park Boulevard
Richmond VA 23227

804.264.1729

www.ratiostudio.com

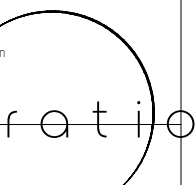

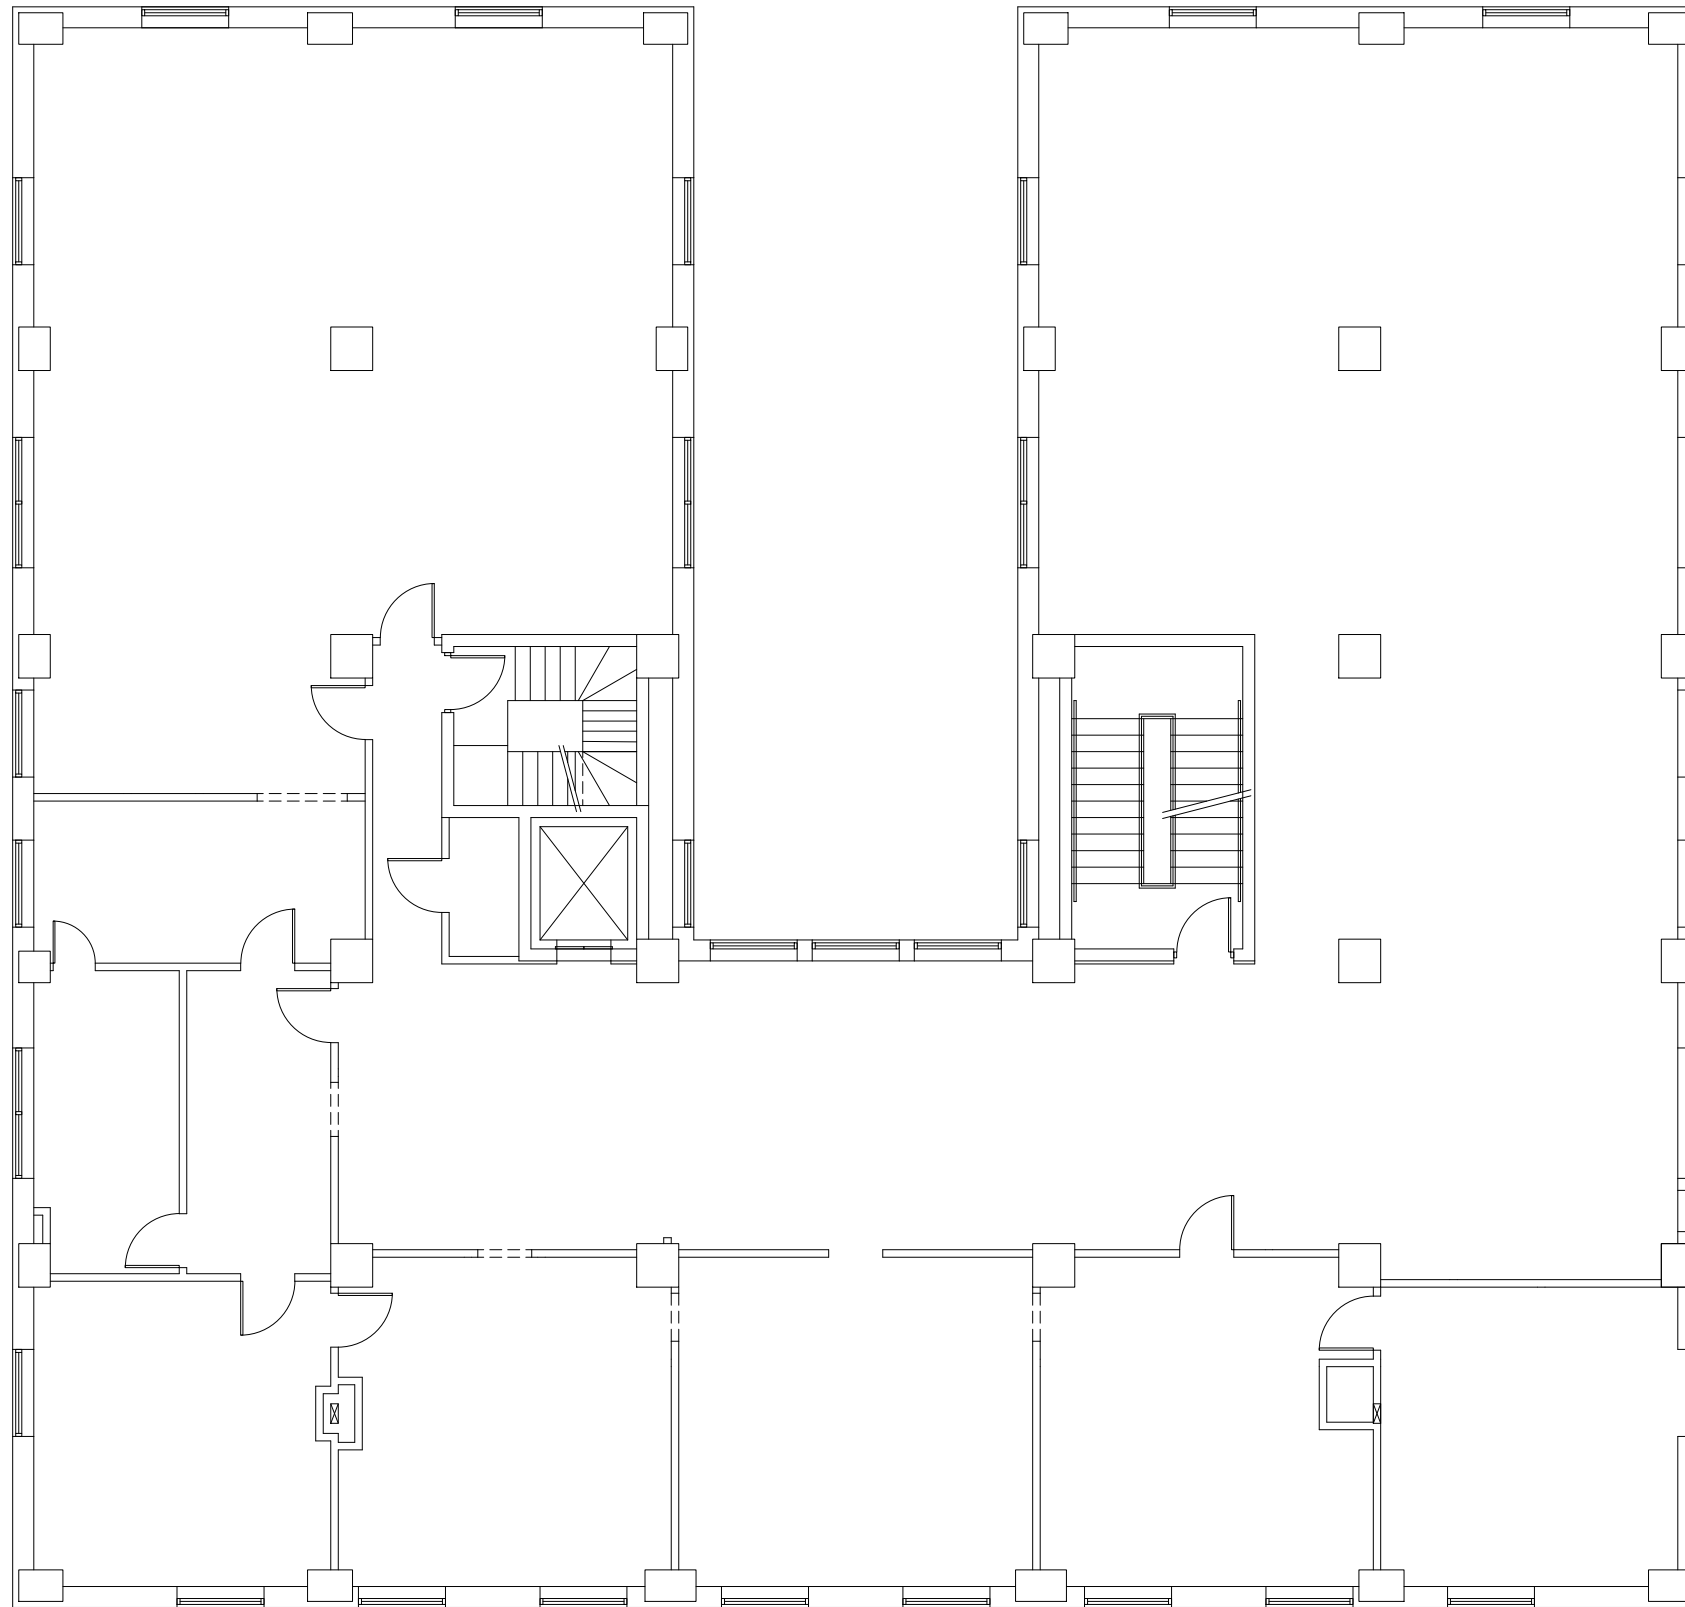

© ratio 2026

03 . 26 . 26
Office Option 02

SCALE: 3/64" = 1'-0"

SK - 04
Drawing: 4 of 4

422 E. Franklin Renovation


422 E. Franklin St.
Richmond, VA 23219


NOTES:
PROPOSED NEW
THIRD FLOOR PLAN

1406 Laburnum Park Boulevard
Richmond VA 23227

804.264.1729

www.ratiostudio.com

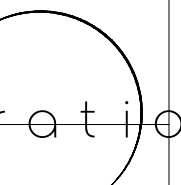

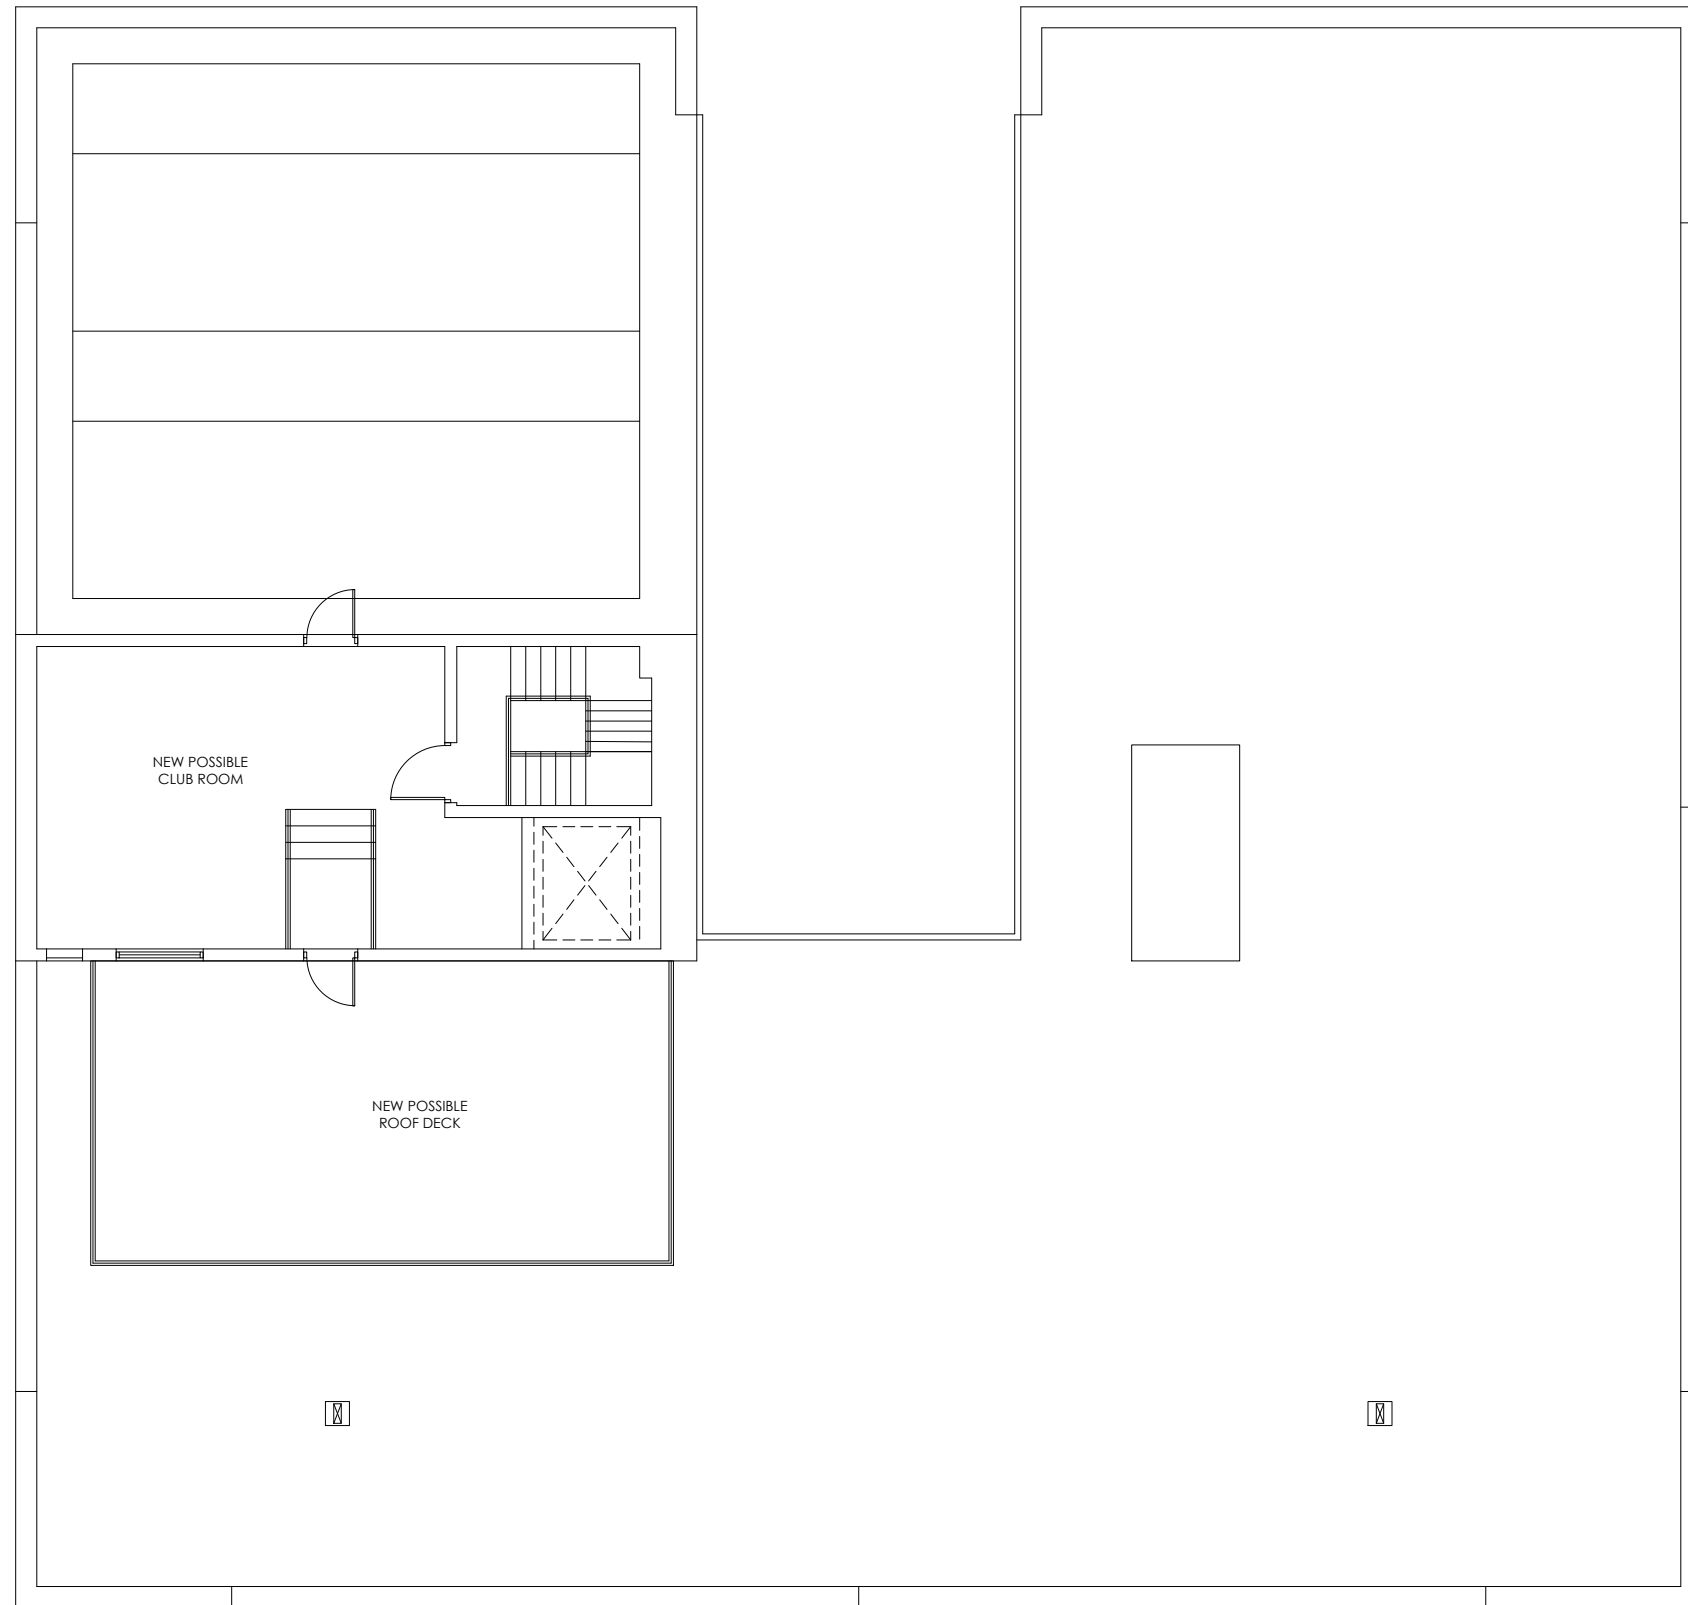

NOTES:
 PROPOSED NEW
 ROOF PLAN

1406 Laburnum Park Boulevard
 Richmond VA 23227
 804.264.1729
 www.ratiostudio.com

SK - 05
 Drawing: 5 of 5

03 . 26 . 26
 Office Option 02
 SCALE: 3/64" = 1'-0"

422 E. Franklin Renovation

422 E. Franklin St.
 Richmond, VA 23219

