


EXHIBIT A

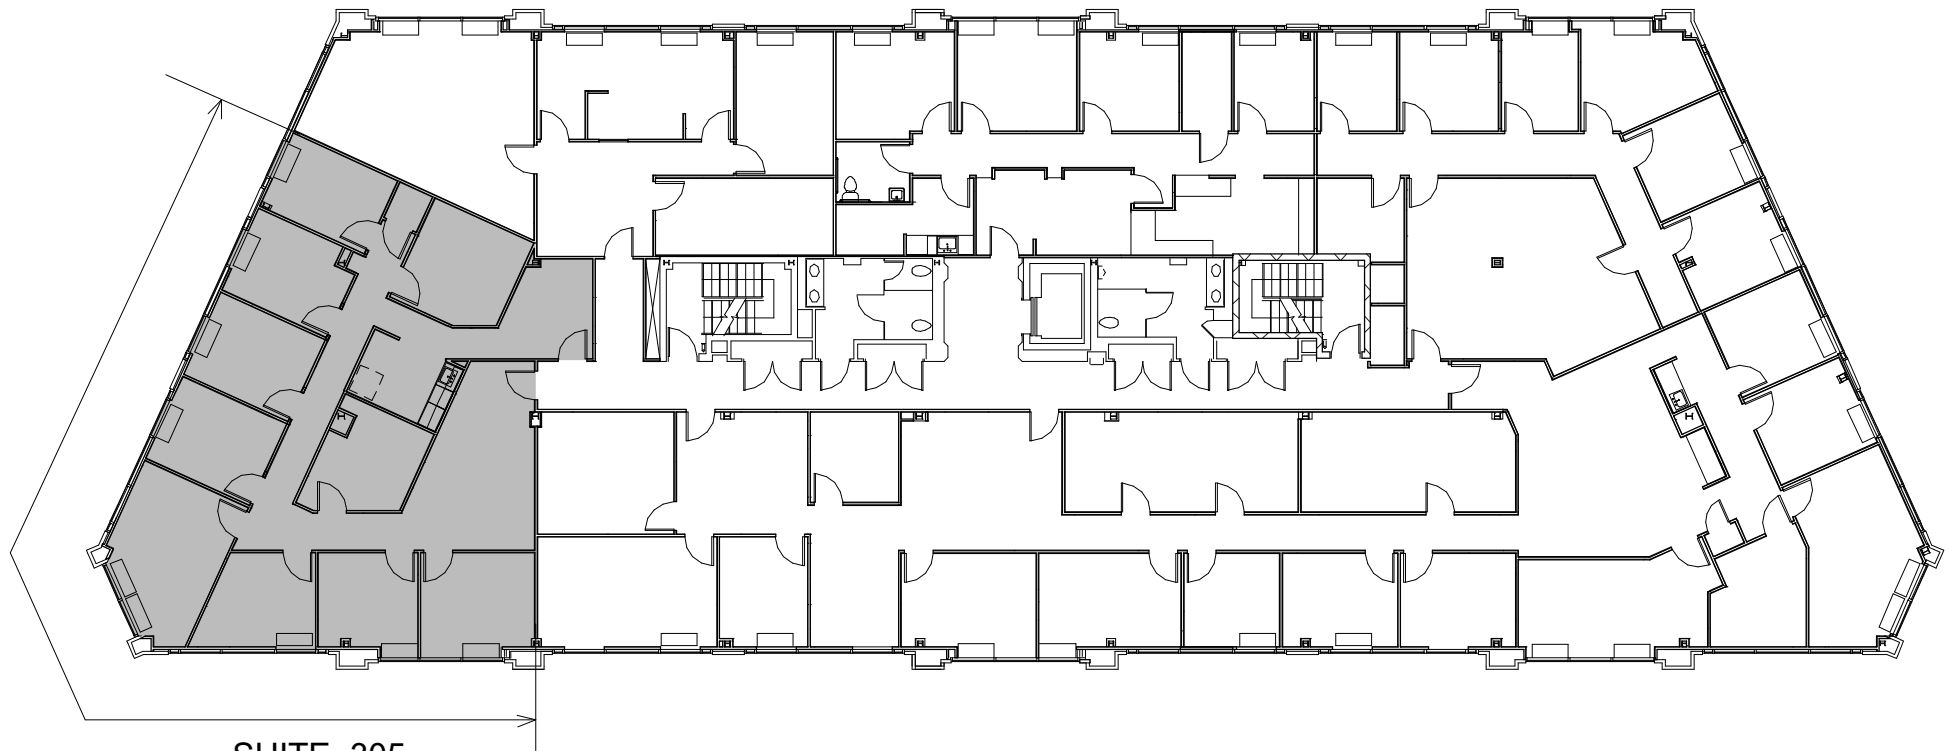

SUITE 305

USEABLE AREA = 1,912 SQ.FT.
RENTABLE AREA = 2,151 SQ.FT.

1 **THIRD FLOOR PLAN**
1" = 20'-0"

SCALE:
DATE: 4-2-19
PROJECT NO.12-104
DRAWING NUMBER
A-305



SUITE 305 - 6707 OLD DOMINION DR.
MARKS EDUCATION


2181 WOLFTRAP COURT, VIENNA, VA 22182-5190 TEL: (703) 321-0021