


FLOOR PLAN OF SUITE 300

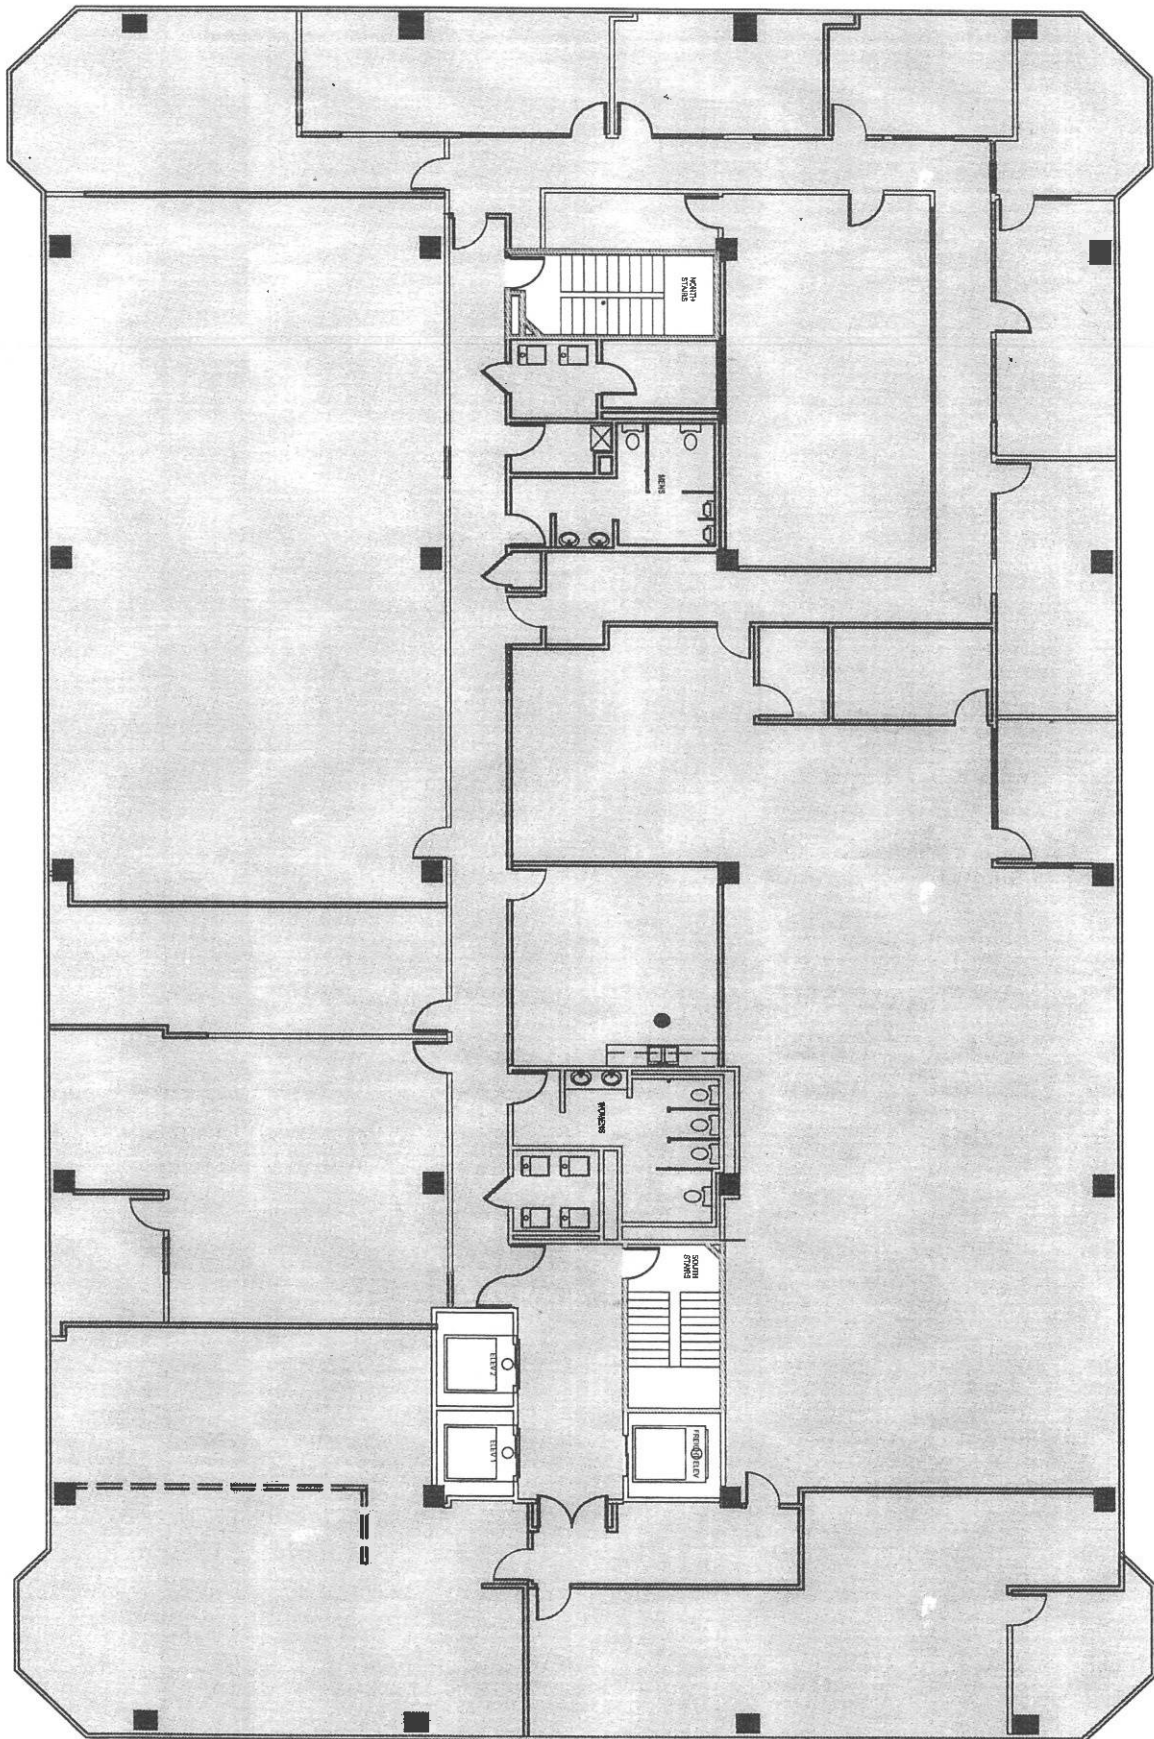

3RD FLOOR PLAN

Scale: 1/8"=1'-0"

600 N. BRAND BLVD.