


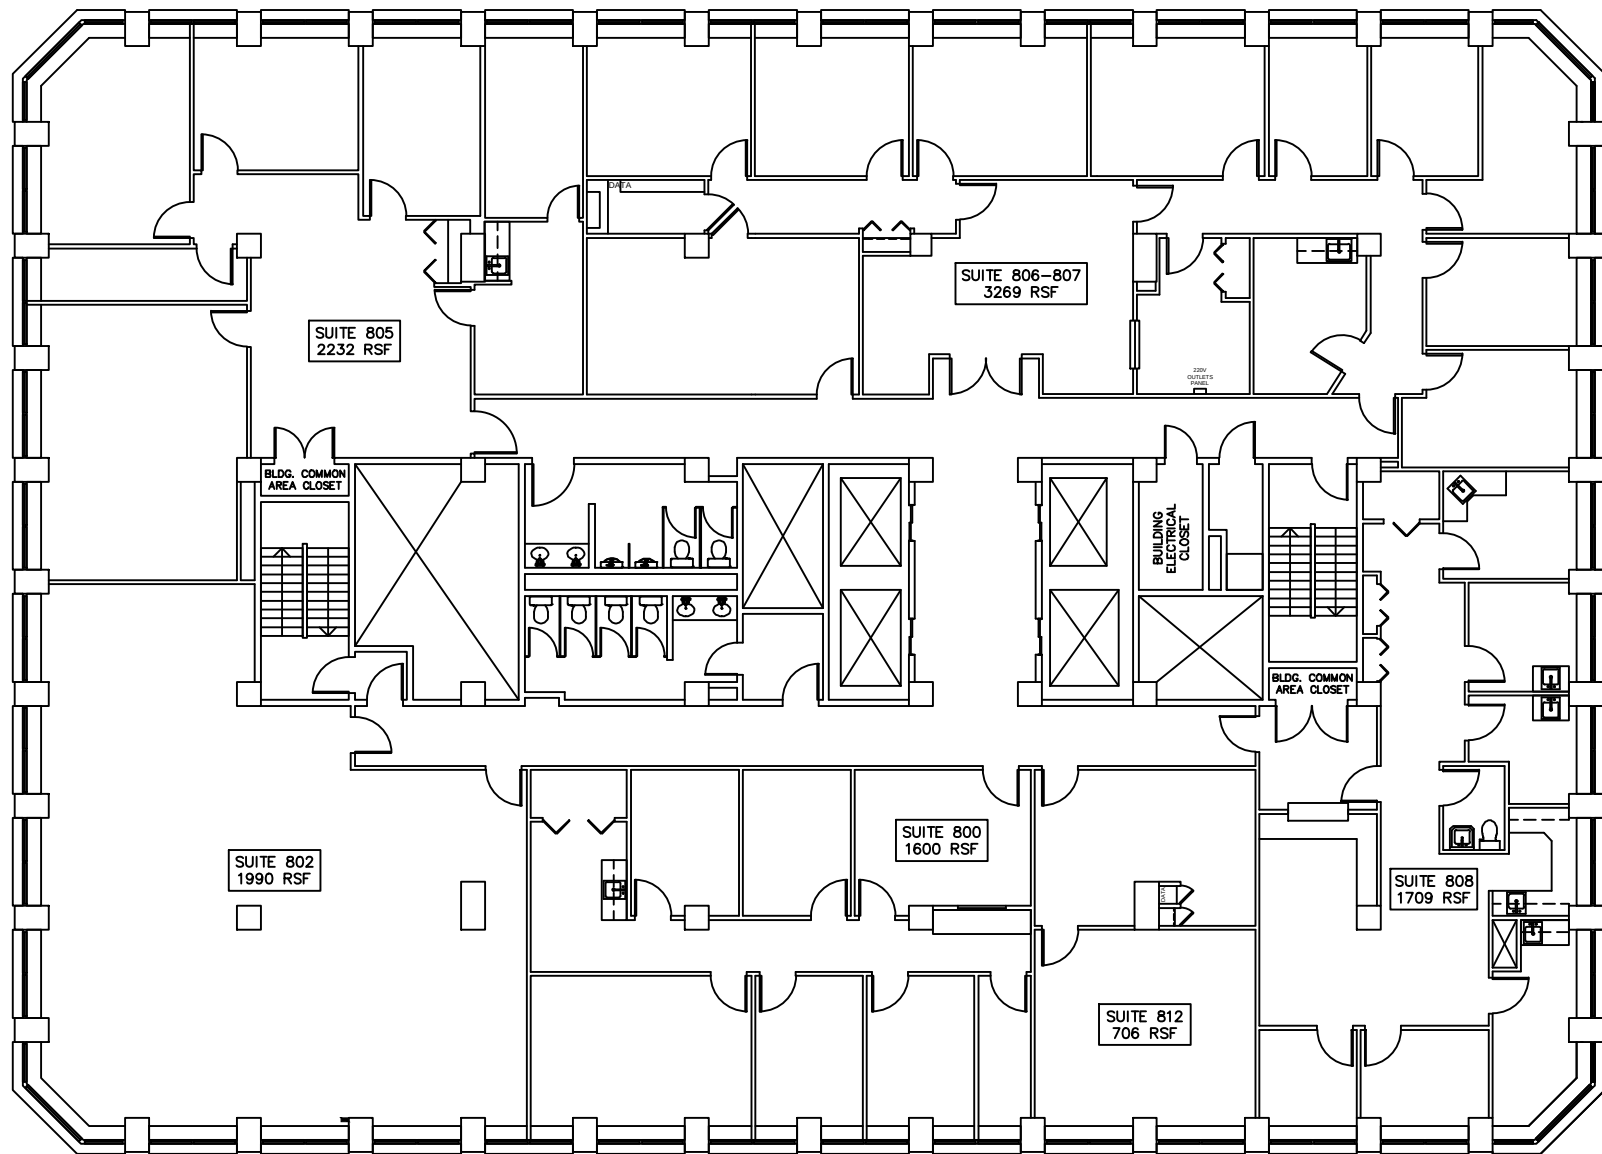

IMPERIAL REALTY COMPANY

4747 WEST PETERSON AVE., SUITE 200
CHICAGO, ILLINOIS 60646

T 773.736.4100 F 773.736.4541

DATE
07.07.2026

DRAWN BY
KN/AA

SCALE
1/16"=1'-0"

TITLE
EIGHTH FLOOR PLAN

LOCATION
4711 GOLF ROAD
SKOKIE, IL

DRAFT ONLY

NOTE: ALL DIMENSIONS INDICATED ARE APPROXIMATES

DRAWING

A1