



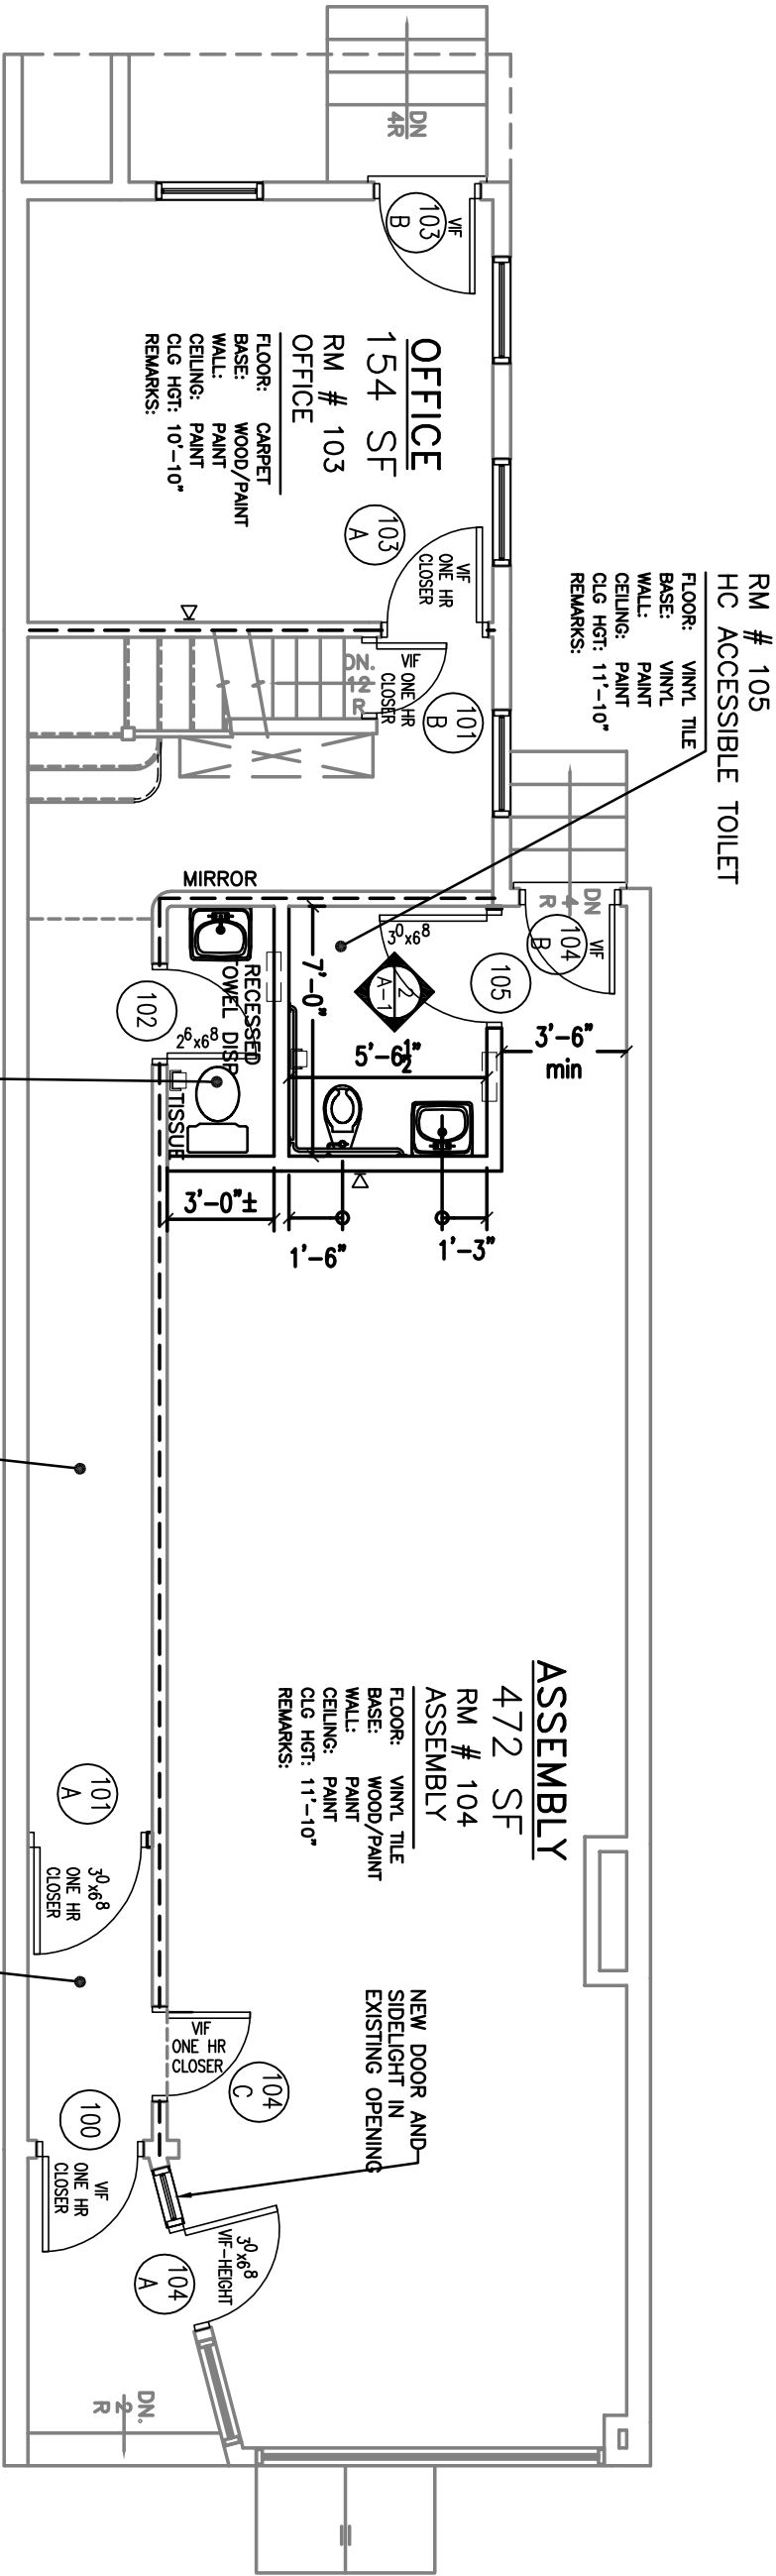

1ST FLOOR

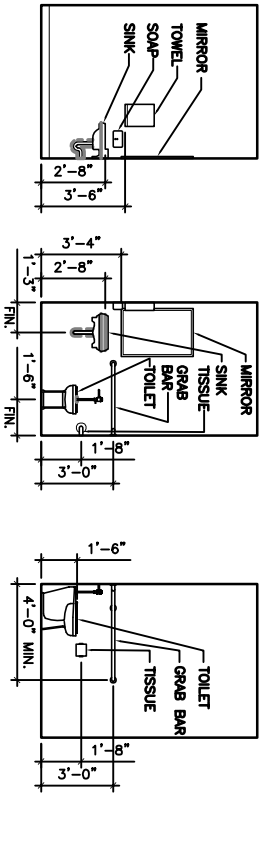

ARCHITECT	SEALS	PROJECT	OWNER	SHEET TITLE						
Frances Siegel, Architects 1802 VALLEY FORGE ROAD P.O. BOX 811 WORCESTER, PA 19490 PHONE: (610) 584-8600 FAX: (610) 584-8680		BUILDING MODIFICATIONS	2314 CECIL B MOORE PHILADELPHIA, PA	2023 WEST GIRARD PHILADELPHIA, PA 19130 PHONE (215) 525-1052 FAX (215) 525-1052	FIRST FLOOR PLAN					
					REVISIONS					
						DATE	DRAWING NUMBER			
						April 26, 2007				
		NO. DATE DESCRIPTION				PROJECT #				
		DRAWN BY: KH CHK'D BY: FS				2007-02				
		COPYRIGHT:				SCALE	A-1			
						$\frac{3}{16}'' = 1'-0''$				
				SHEET 12 OF 19						