


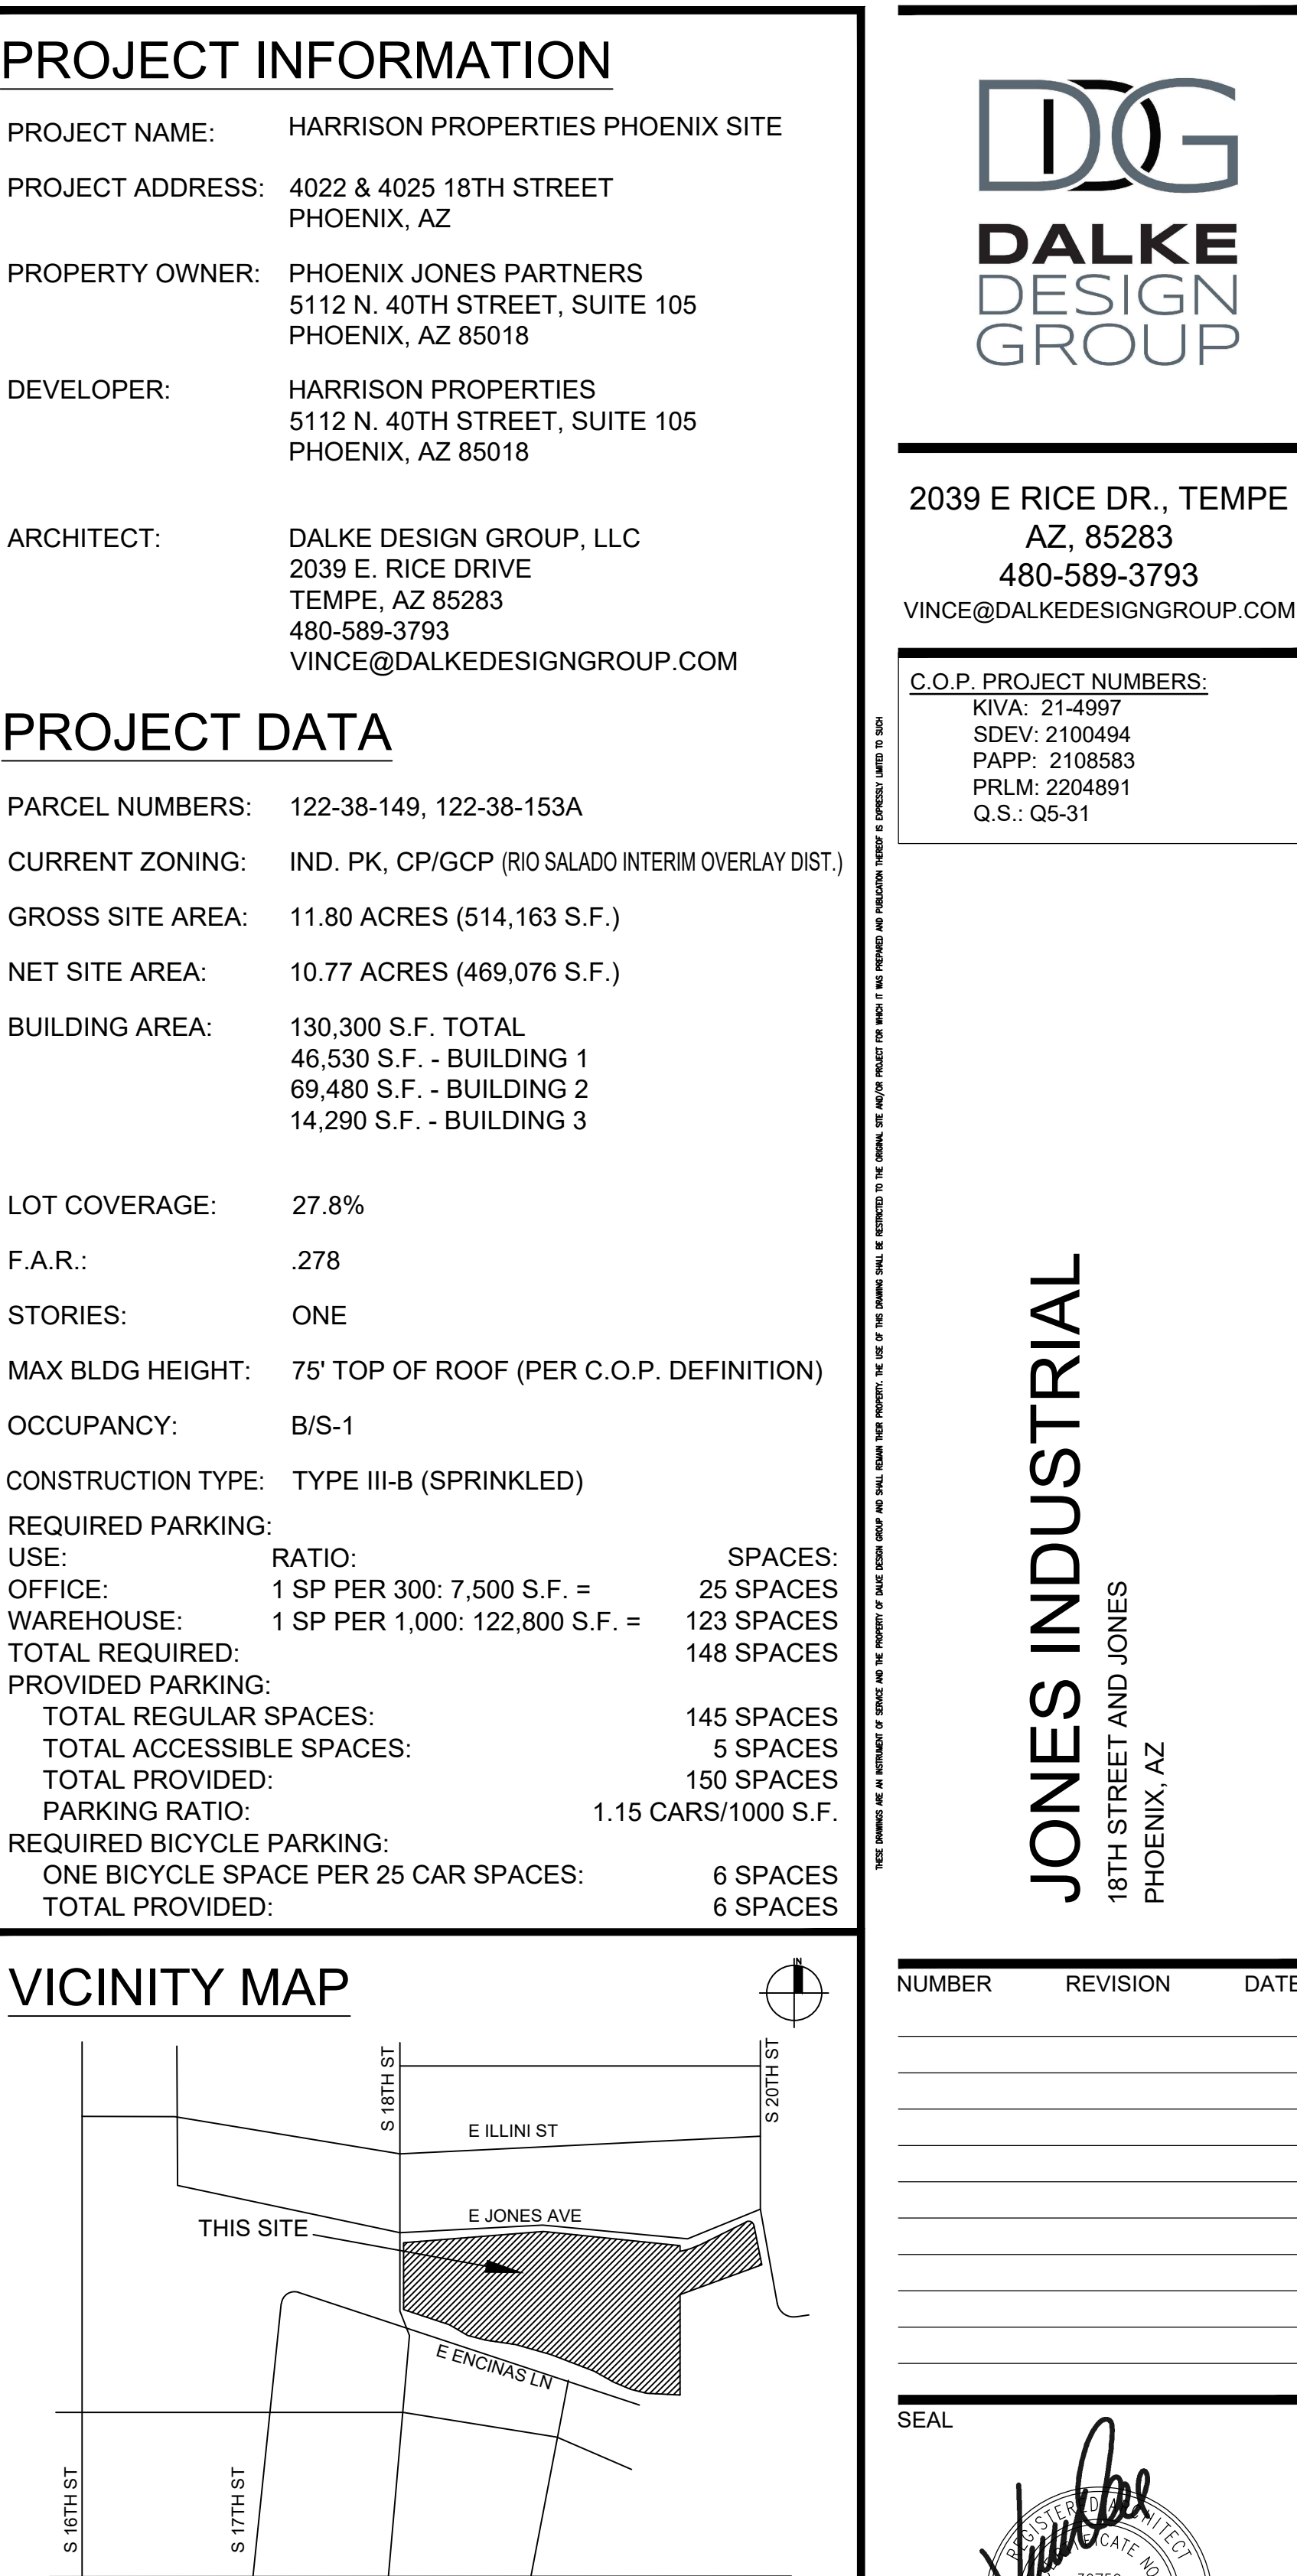

DG DALKE DESIGN GROUP		
2039 E RICE DR., TEMPE AZ, 85283 480-589-3793 VINCE@DALKEDESIGNGROUP.COM		
C.O.P. PROJECT NUMBERS: KIVA: 21-4997 SDEV: 2100494 PAPP: 2108583 PRLM: 2204891 Q.S.: Q5-31		
JONES INDUSTRIAL 18TH STREET AND JONES PHOENIX, AZ		
NUMBER	REVISION	DATE
SEAL	EXPRES: 12/31/2023	
SHEET TITLE		
SITE PLAN		
ISSUE DATE	4/19/2023	
DRAWN	DMP	
CHECKED BY	VJD	
PROJECT NUMBER		
DRAWING NO.		
A0.1		
REV		