


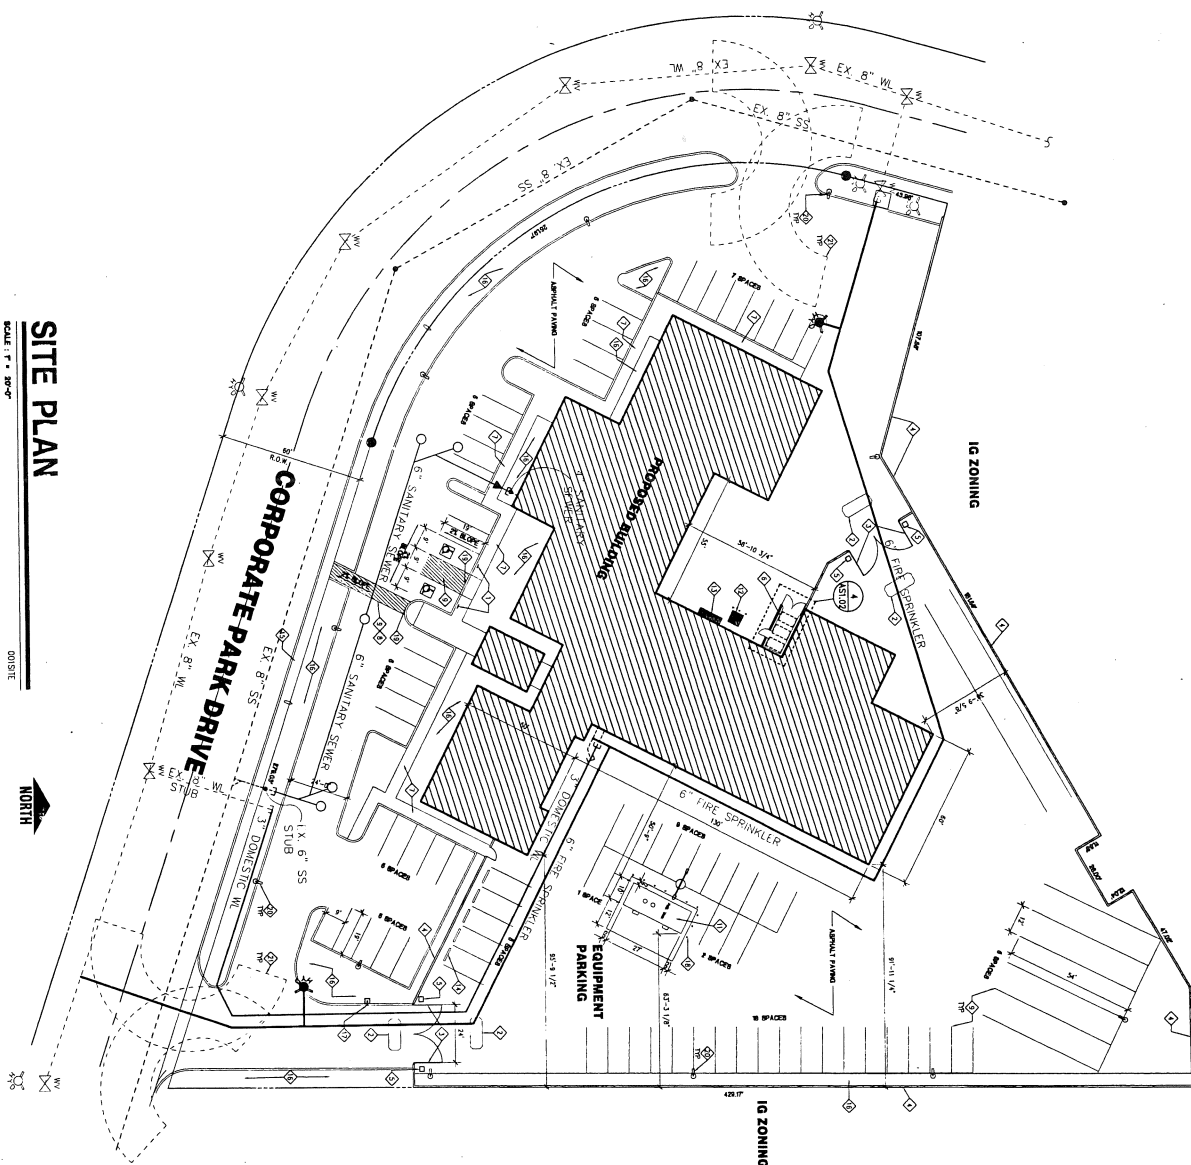

**SITE PLAN**

SCALE: 1" = 30'-0"

001 SITE



**SITE NOTES:**

1. SITE PLAN AND ACCESSIBLE PARKING
2. SEE DETAIL 1/4" = 1'-0" FOR ACCESSIBLE PARKING
3. SEE DETAIL 1/4" = 1'-0" FOR ACCESSIBLE PARKING
**GENERAL NOTES:**

1. SEE DETAIL 1/4" = 1'-0" FOR ACCESSIBLE PARKING
2. SEE DETAIL 1/4" = 1'-0" FOR ACCESSIBLE PARKING
3. SEE DETAIL 1/4" = 1'-0" FOR ACCESSIBLE PARKING



No. Revision Date

**REYBURN LAWN  
AND LANDSCAPE  
OFFICE BUILDING**

HENDERSON,

NEVADA

*Robert Wolff*  
**Architect**

1541 Via Santa Rosa Boulevard, Suite 100  
Henderson, NV 89015-1500  
Tel: 702-815-1500

CONSULTANTS:  
DORTCH-ROBERTSON & ASSOCIATES  
702-444-8811  
2400 COMMERCIAL DRIVE  
LAS VEGAS, NV 89102

Sheet Title:  
**SITE PLAN**

Date: DEC. 11, 2000  
Project No: 2001

Sheet No.:  
**AS101**  
P.L.O. CONSULTANTS