

# 01 FOURTH FLOOR FF&E PLAN

SCALE 1:100

REV	DATE	COMMENT	REV	DATE	COMMENT
A	05/11/2025	UPDATED WITH SMALLER DESKS & REMOVED PEDESTALS			




NOTES  
DO NOT SCALE FROM THIS DRAWING. ALL DIMENSIONS ARE TO BE CHECKED ON-SITE PRIOR TO MANUFACTURE/CONSTRUCTION. ANY DISCREPANCIES ARE TO BE RELAYED TO STUDIO PAX IMMEDIATELY.  
© STUDIO PAX 2025

**DESIGN DEVELOPMENT**

PROJECT  
THE HIDE

DRAWING TITLE		
FF&E PLAN 4TH FLOOR		
FIRST ISSUE	SCALE	SHEET SIZE
28/05/2025	1:100	A3
DRAWING NUMBER	REV	
2402-4F-104	A	

NOTE:  
OSLO PALETTE

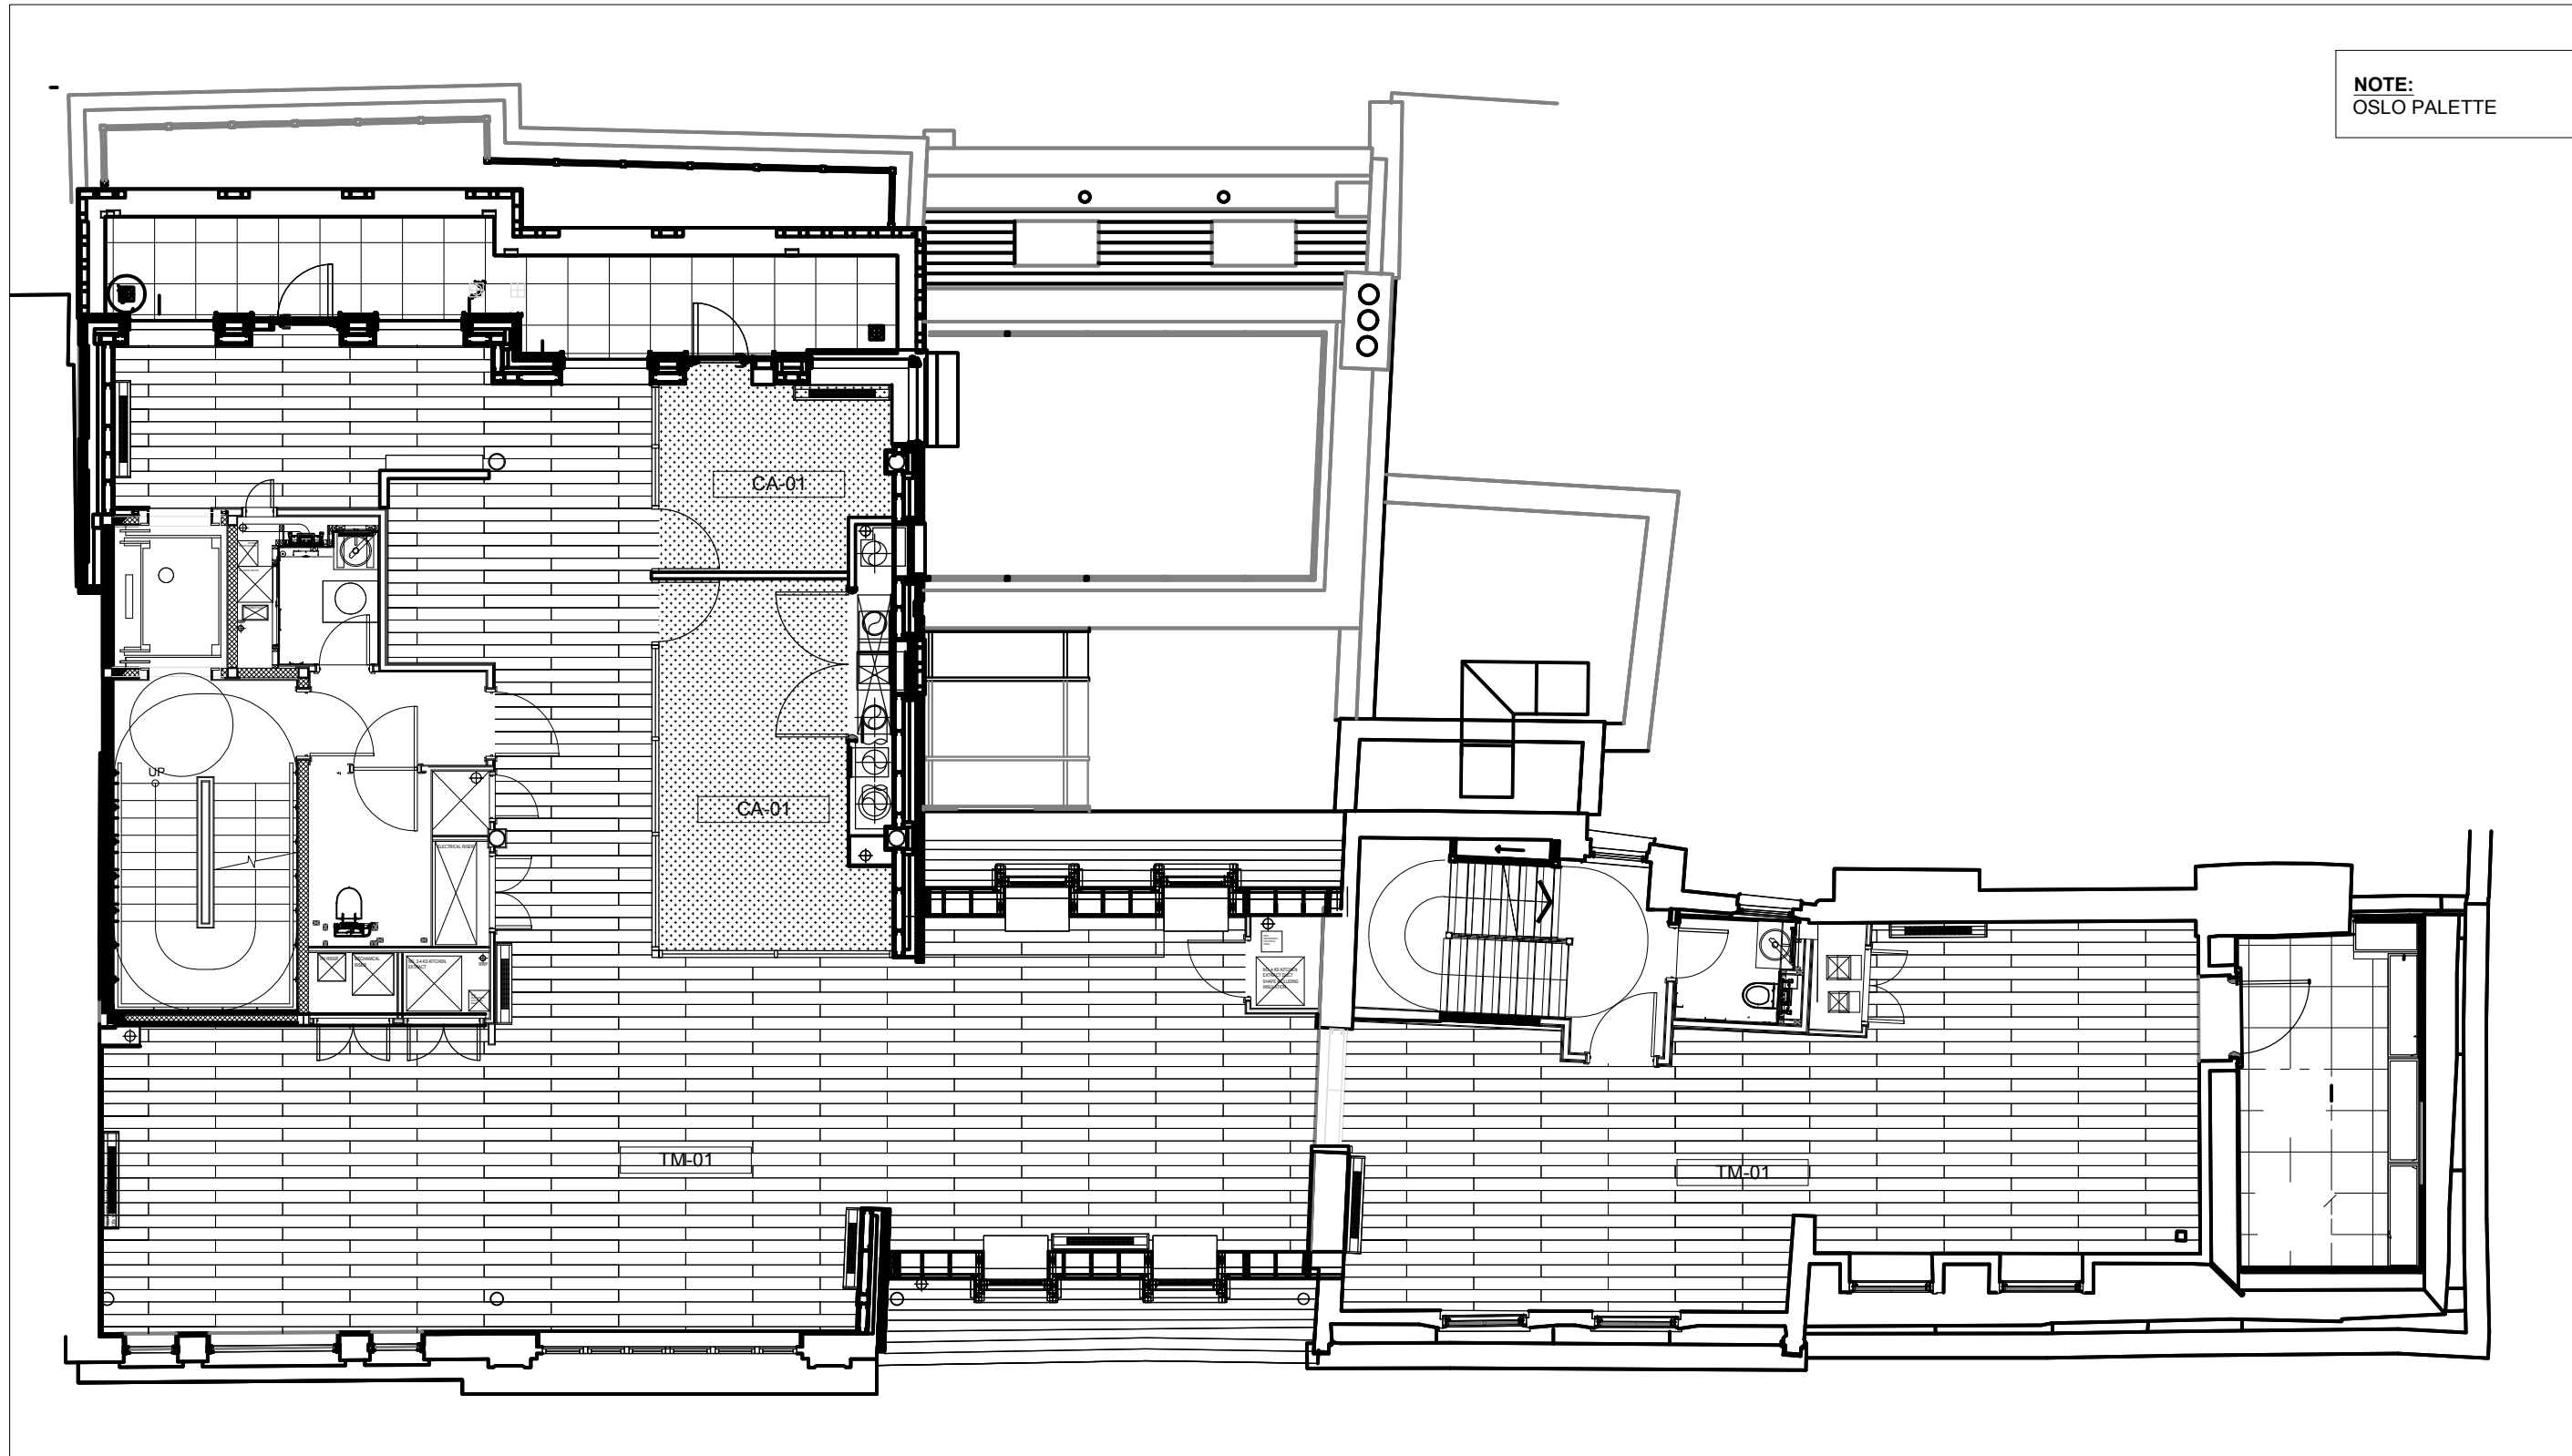

# 01 FORTH FLOOR FLOORING PLAN

SCALE 1:100

REV	DATE	COMMENT	REV	DATE	COMMENT

STUDIO  
**PAX**

NOTES  
DO NOT SCALE FROM THIS DRAWING. ALL DIMENSIONS ARE TO BE CHECKED ON SITE PRIOR TO MANUFACTURE/CONSTRUCTION. ANY DISCREPANCIES ARE TO BE RELAYED TO STUDIO PAX IMMEDIATELY.  
© STUDIO PAX 2025


**DESIGN DEVELOPMENT**

PROJECT  
THE HIDE

DRAWING TITLE		SCALE		SHEET SIZE	
FLOORING PLAN 4TH FLOOR		1:100		A3	
FIRST ISSUE	02/06/2025	SCALE	1:100	SHEET SIZE	A3
DRAWING NUMBER	2402-4F-101	REV	/	REV	/

**NOTE:**  
 CONTRACTOR TO CONFIRM EXISTING LIGHTING LOCATIONS &  
 ADJUST WHERE NEEDED.  
 HVAC SCHEME TO BE CONFIRMED AND COORDINATED WITH  
 APPOINTED ENGINEER.  
 FINISH PT-03 IN INTELLIGENT MATT FOR ALL CEILINGS

PALETTE : OSLO

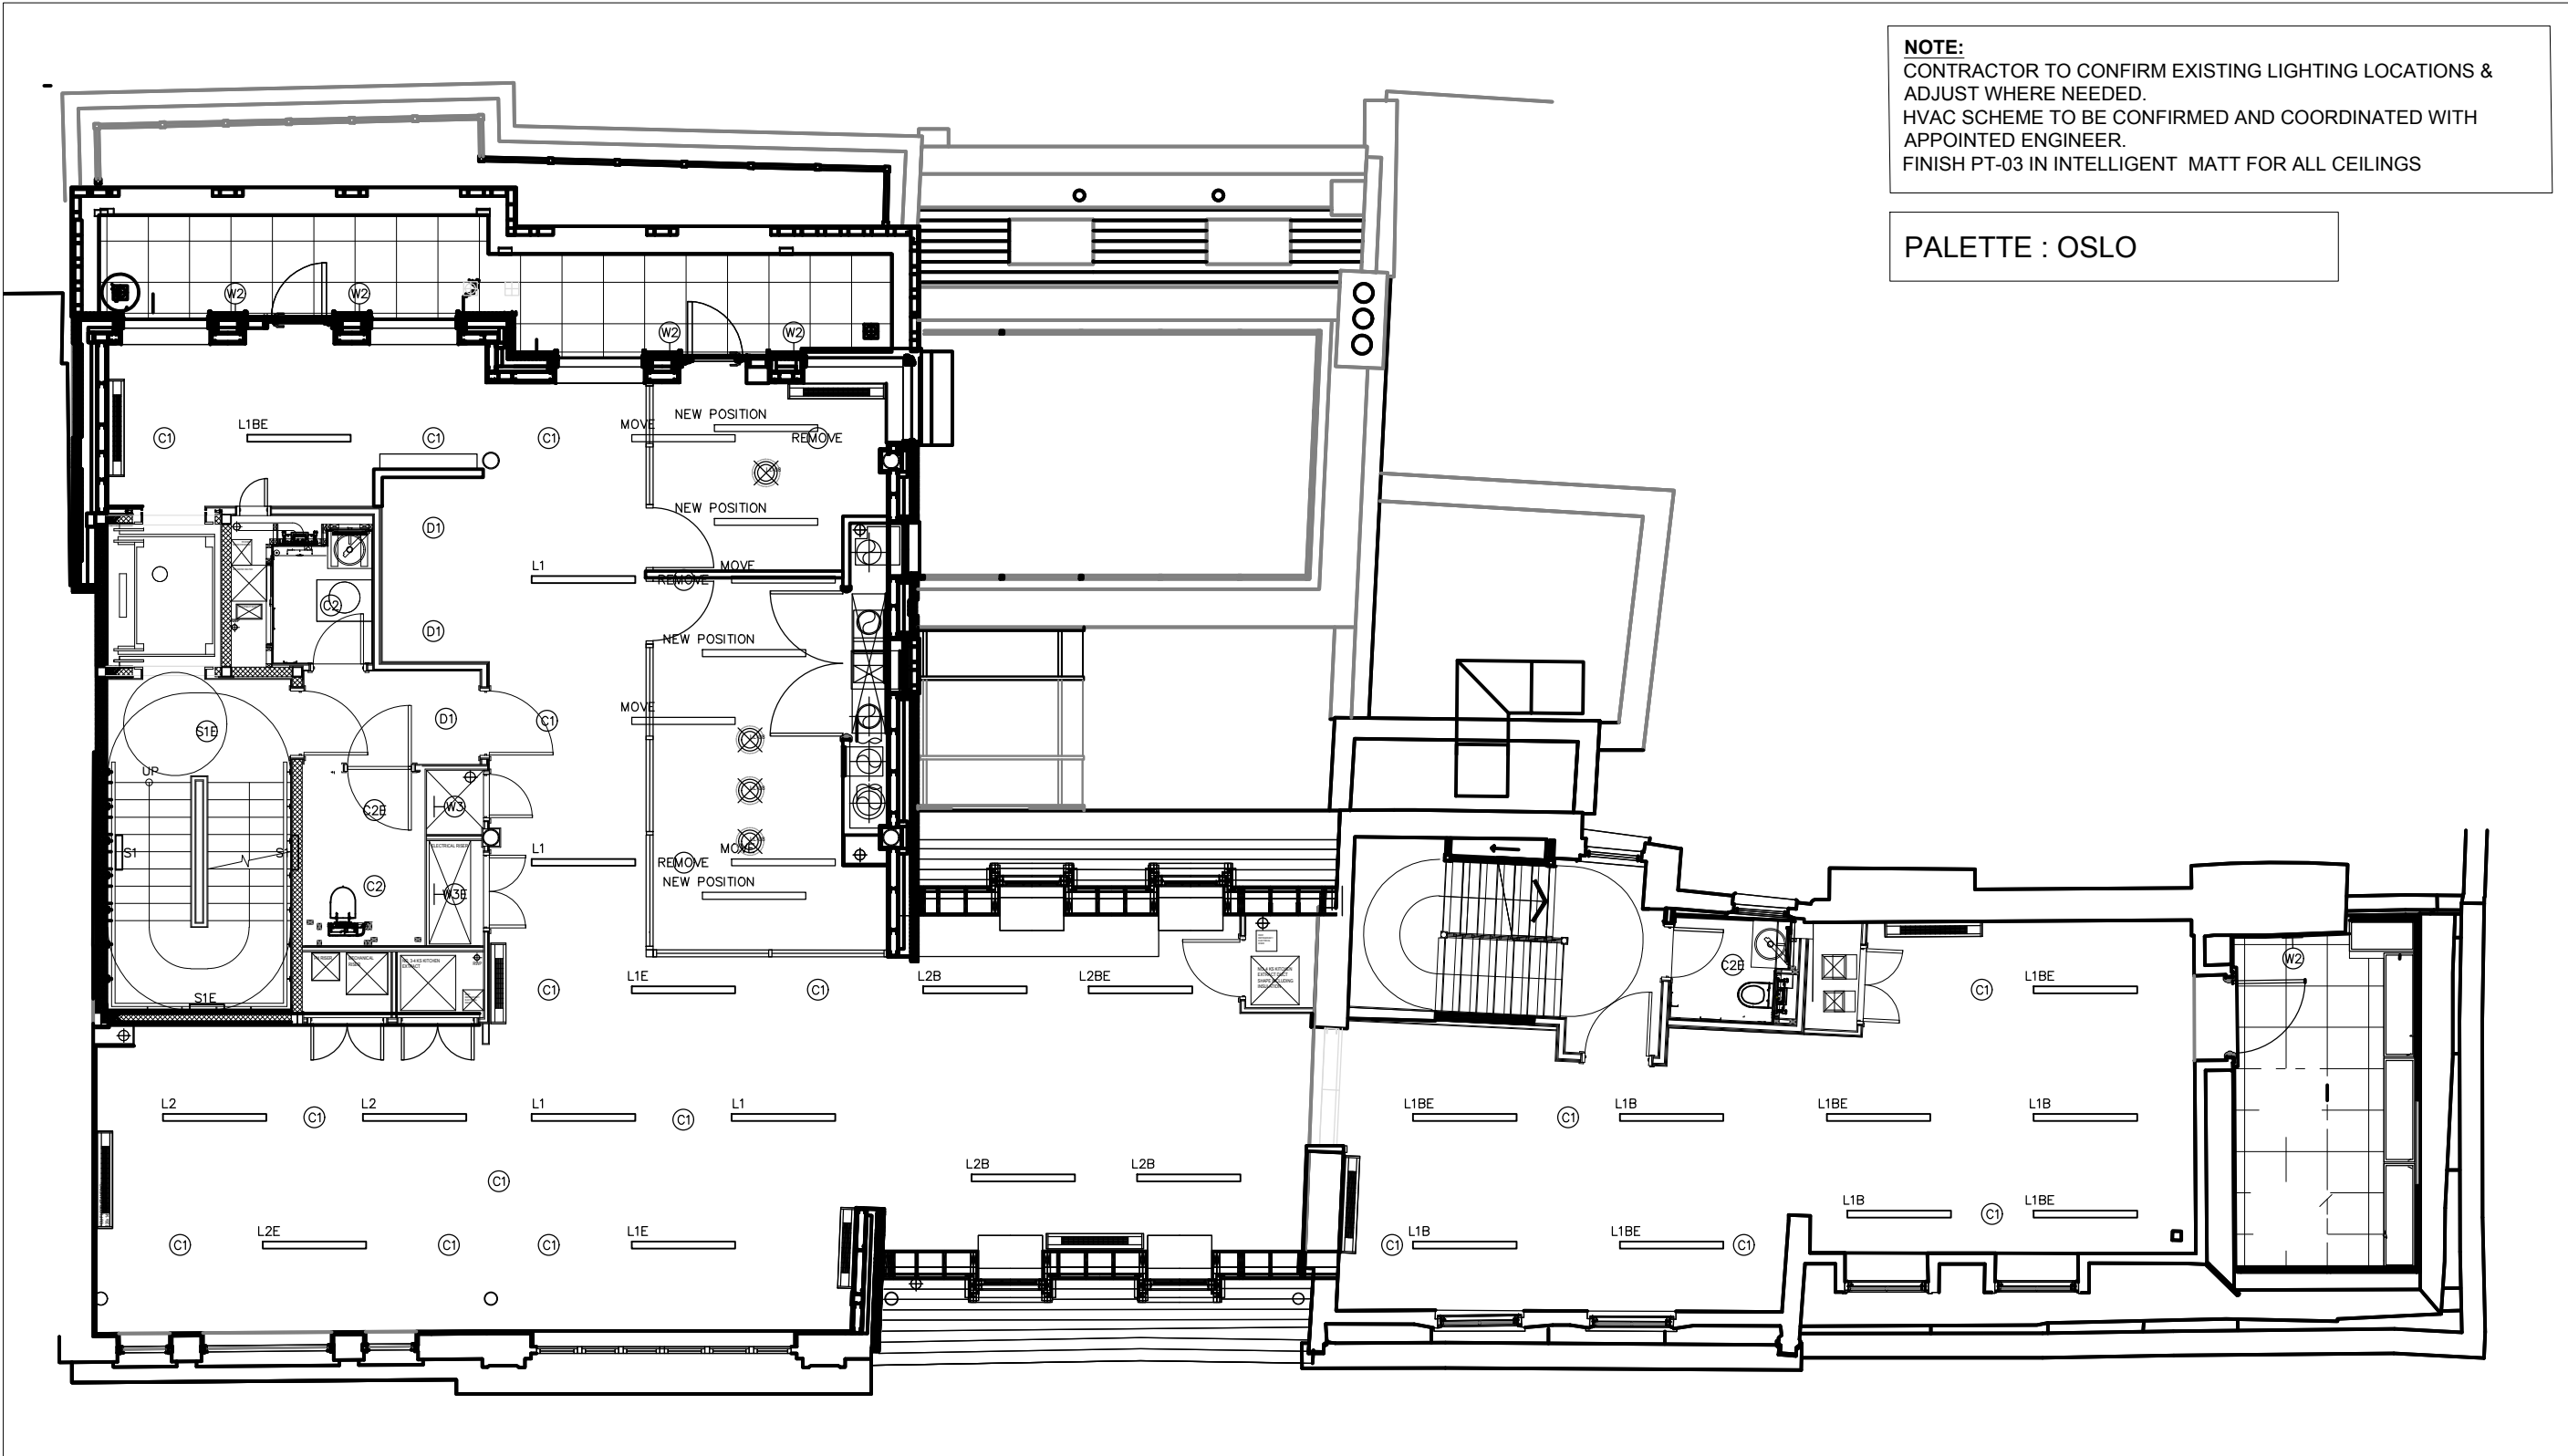

**01** FORTH FLOOR RCP  
 SCALE 1:100

REV	DATE	COMMENT	REV	DATE	COMMENT




**NOTES**  
 DO NOT SCALE FROM THIS DRAWING. ALL DIMENSIONS ARE TO BE  
 CHECKED ON SITE PRIOR TO MANUFACTURE/CONSTRUCTION. ANY  
 DISCREPANCIES ARE TO BE RELAYED TO STUDIO PAX IMMEDIATELY.  
 © STUDIO PAX 2025

**DESIGN DEVELOPMENT**

PROJECT  
 THE HIDE

DRAWING TITLE		
REFLECTED CEILING PLAN 4TH FLOOR		
FIRST ISSUE	SCALE	SHEET SIZE
02/06/2025	1:100	A3
DRAWING NUMBER	REV	
2402-4F-102	/	

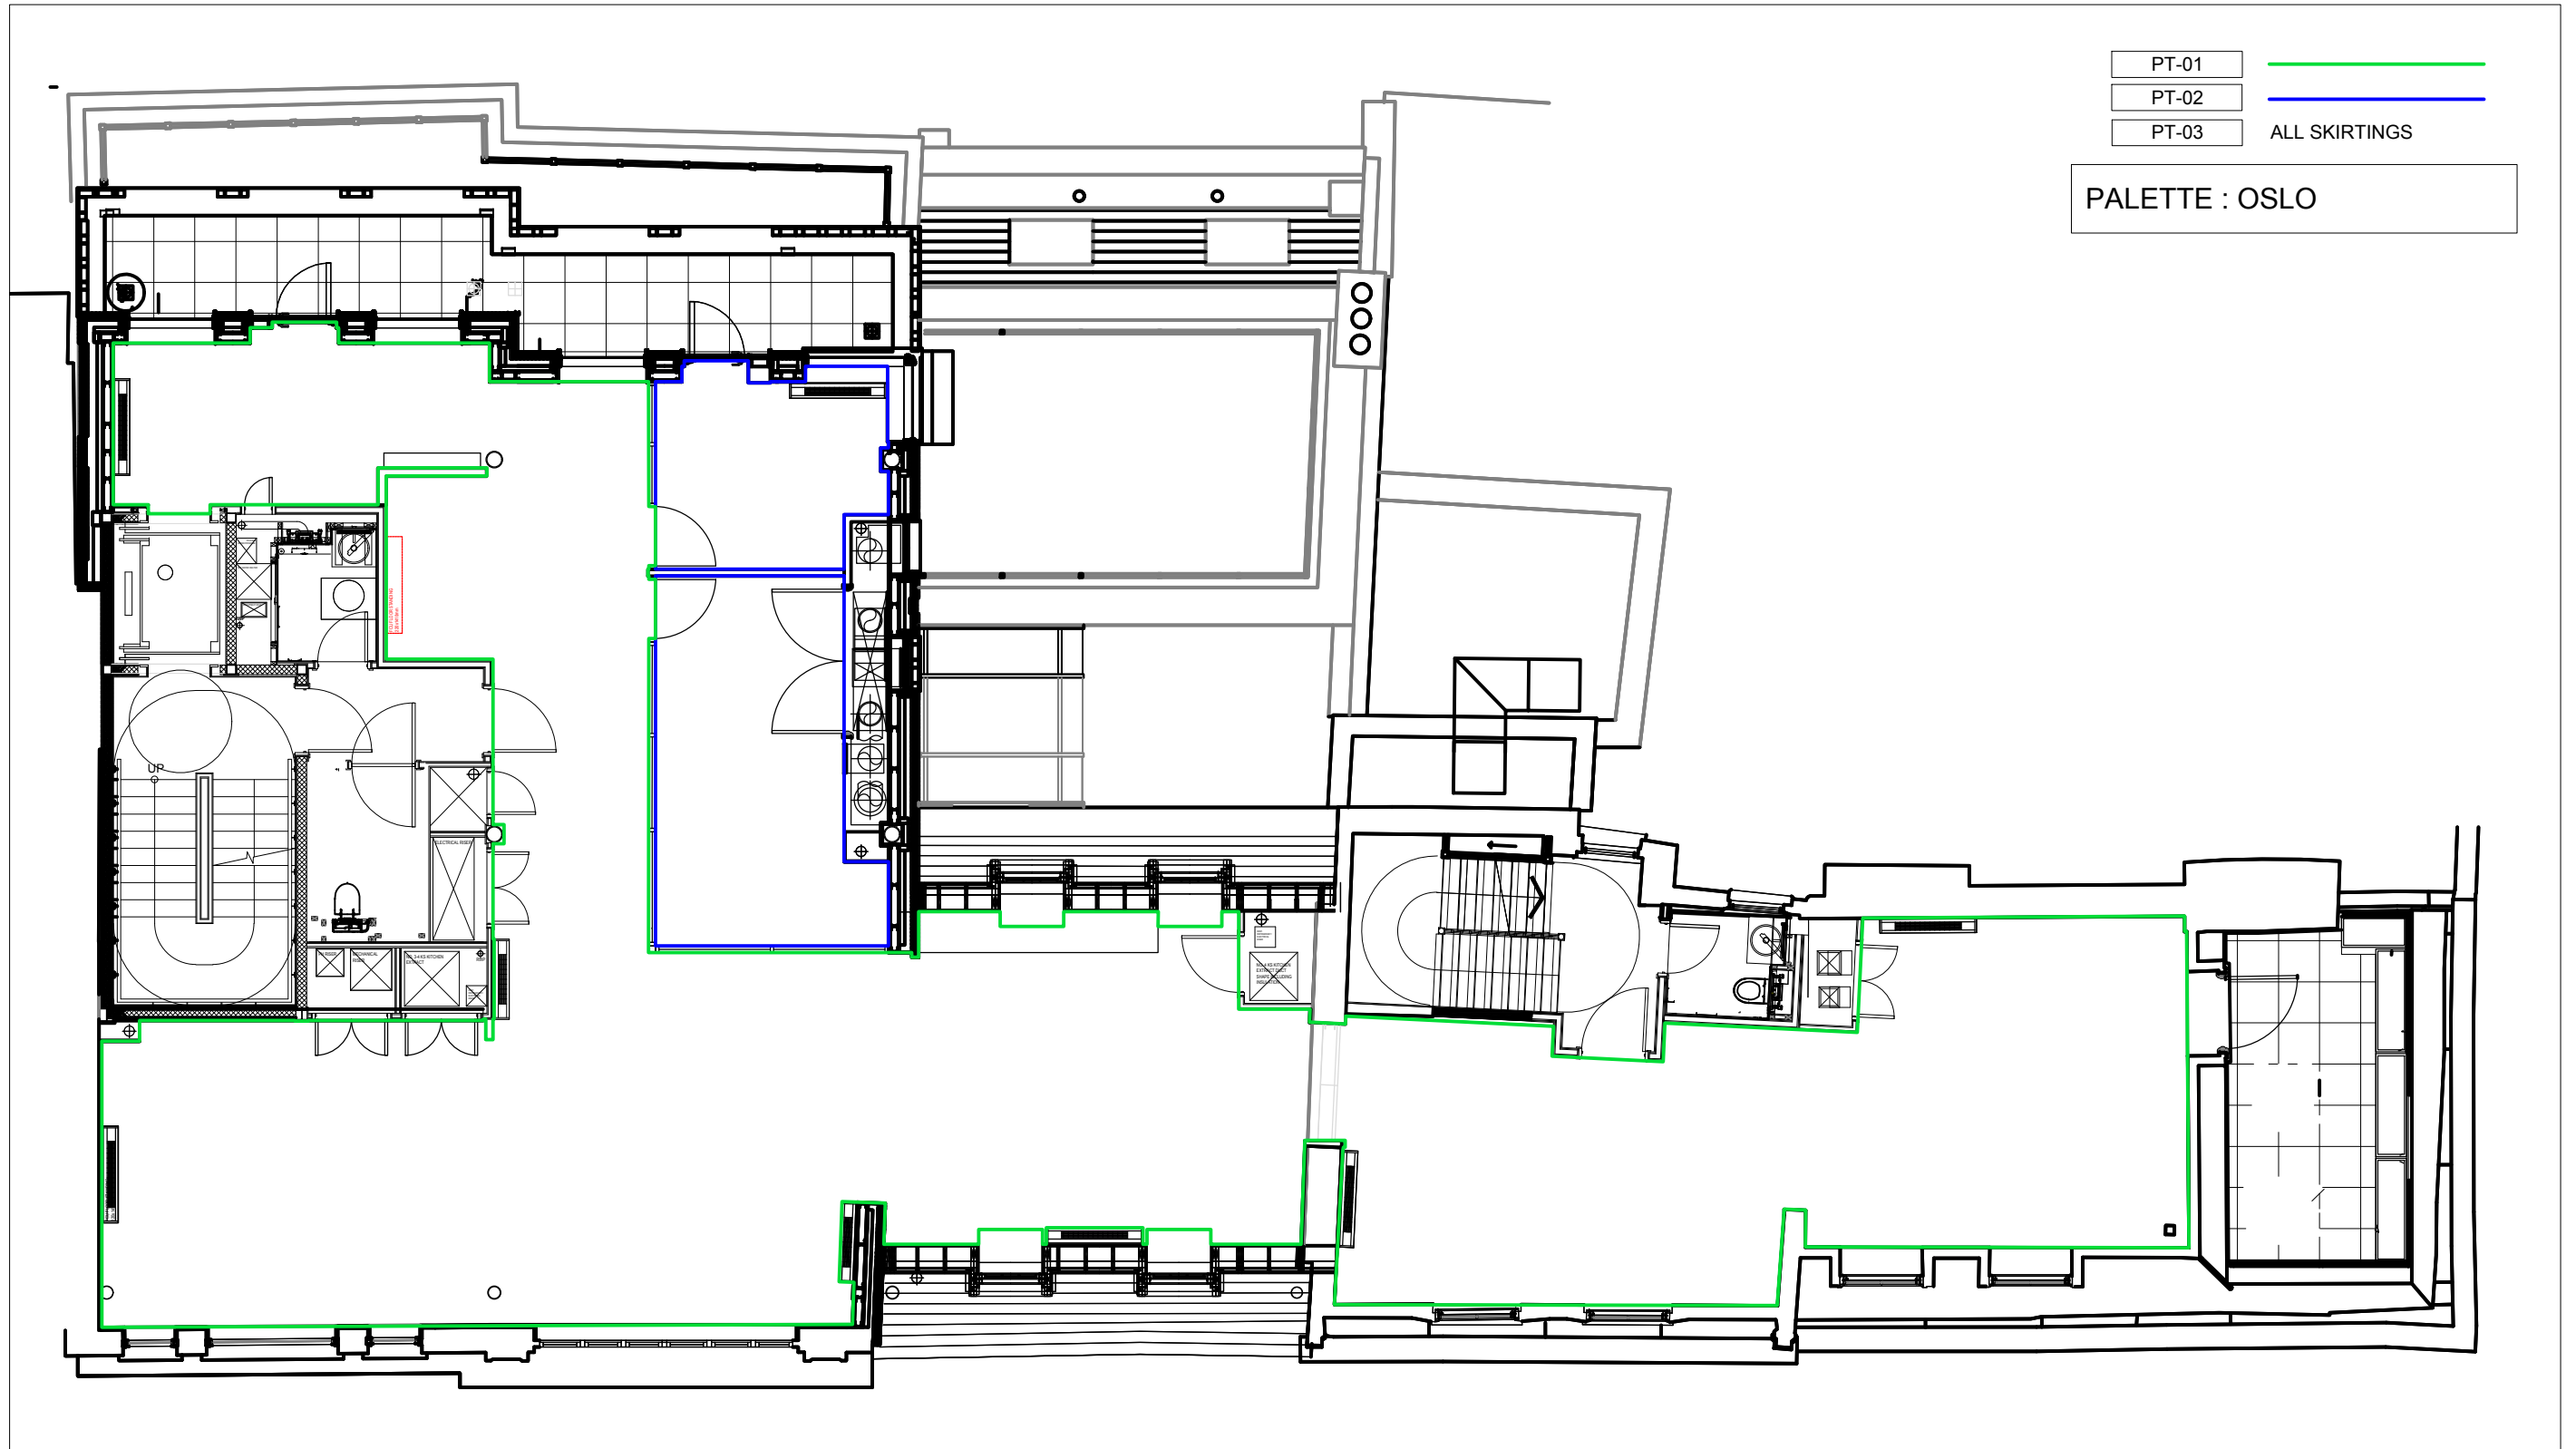

**01** FORTH FLOOR DECORATIONS PLAN  
SCALE 1:100

REV	DATE	COMMENT	REV	DATE	COMMENT

STUDIO  
**PAX**

NOTES  
DO NOT SCALE FROM THIS DRAWING. ALL DIMENSIONS ARE TO BE CHECKED ON SITE PRIOR TO MANUFACTURE/CONSTRUCTION. ANY DISCREPANCIES ARE TO BE RELAYED TO STUDIO PAX IMMEDIATELY.  
© STUDIO PAX 2025

**DESIGN DEVELOPMENT**

PROJECT  
THE HIDE

DRAWING TITLE		
DECORATIONS PLAN 4TH FLOOR		
FIRST ISSUE	SCALE	SHEET SIZE
02/06/2025	1:100	A3
DRAWING NUMBER	REV	
2402-4F-103	/	