

1 Site Plan
1" = 20'-0"

SCALE: 1" = 20'-0"




3567 Meeting St

3567 Meeting St, North Charleston, SC 29405, USA


Site Plan

12/30/2024

A101

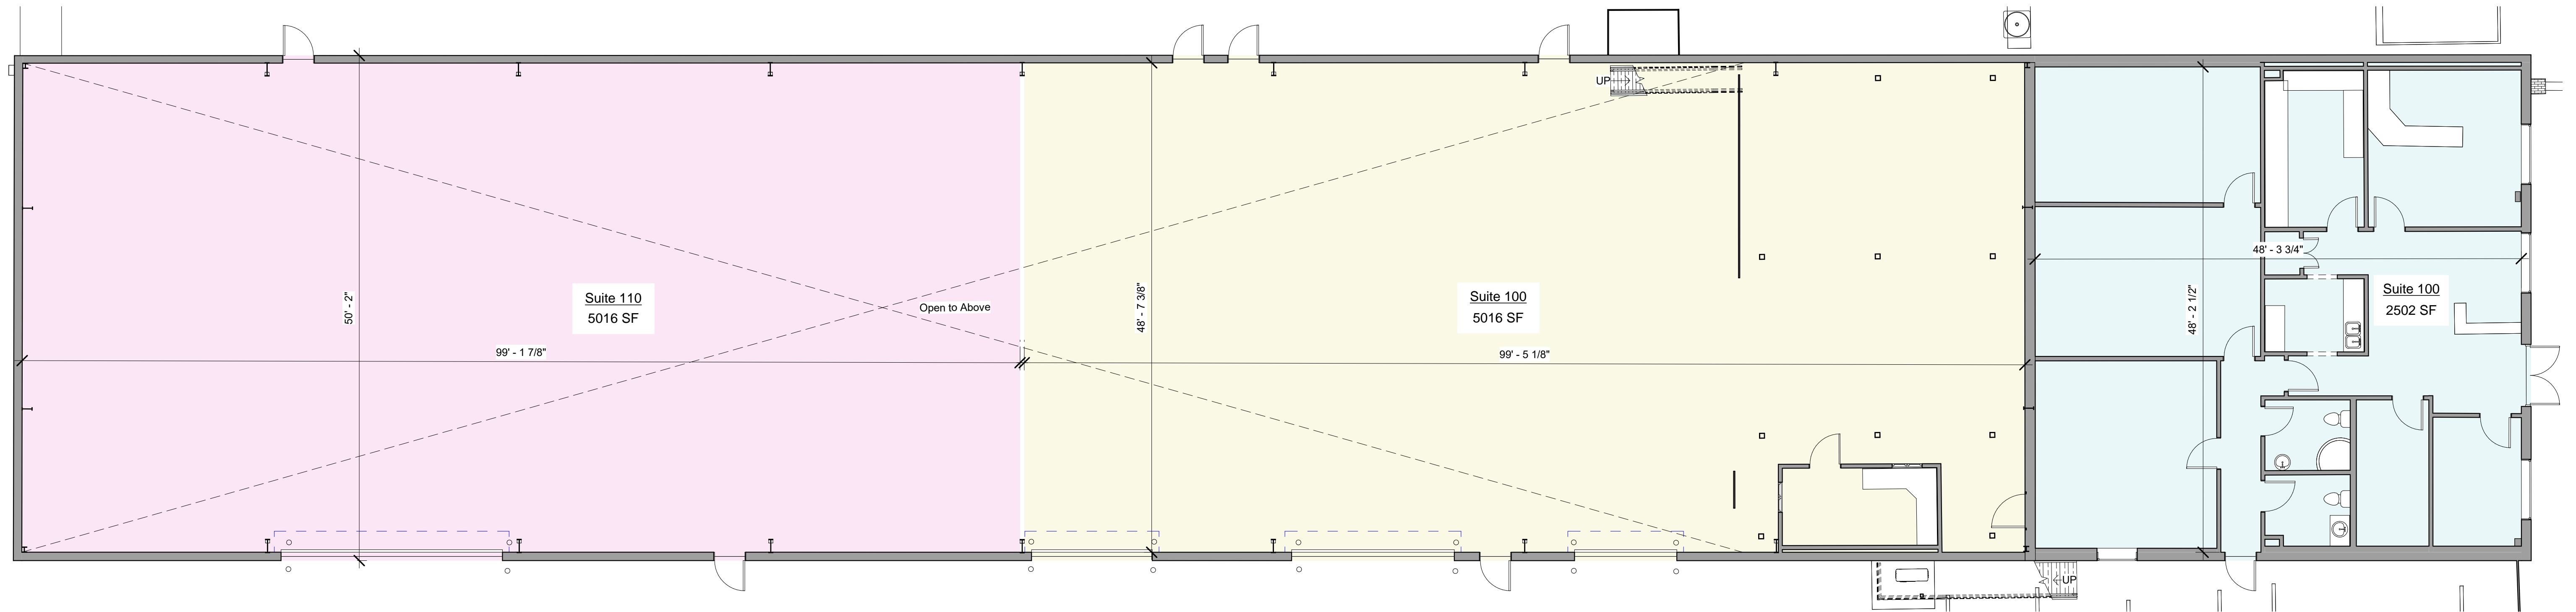

① First Floor Area Plan Building 1
1/8" = 1'-0"

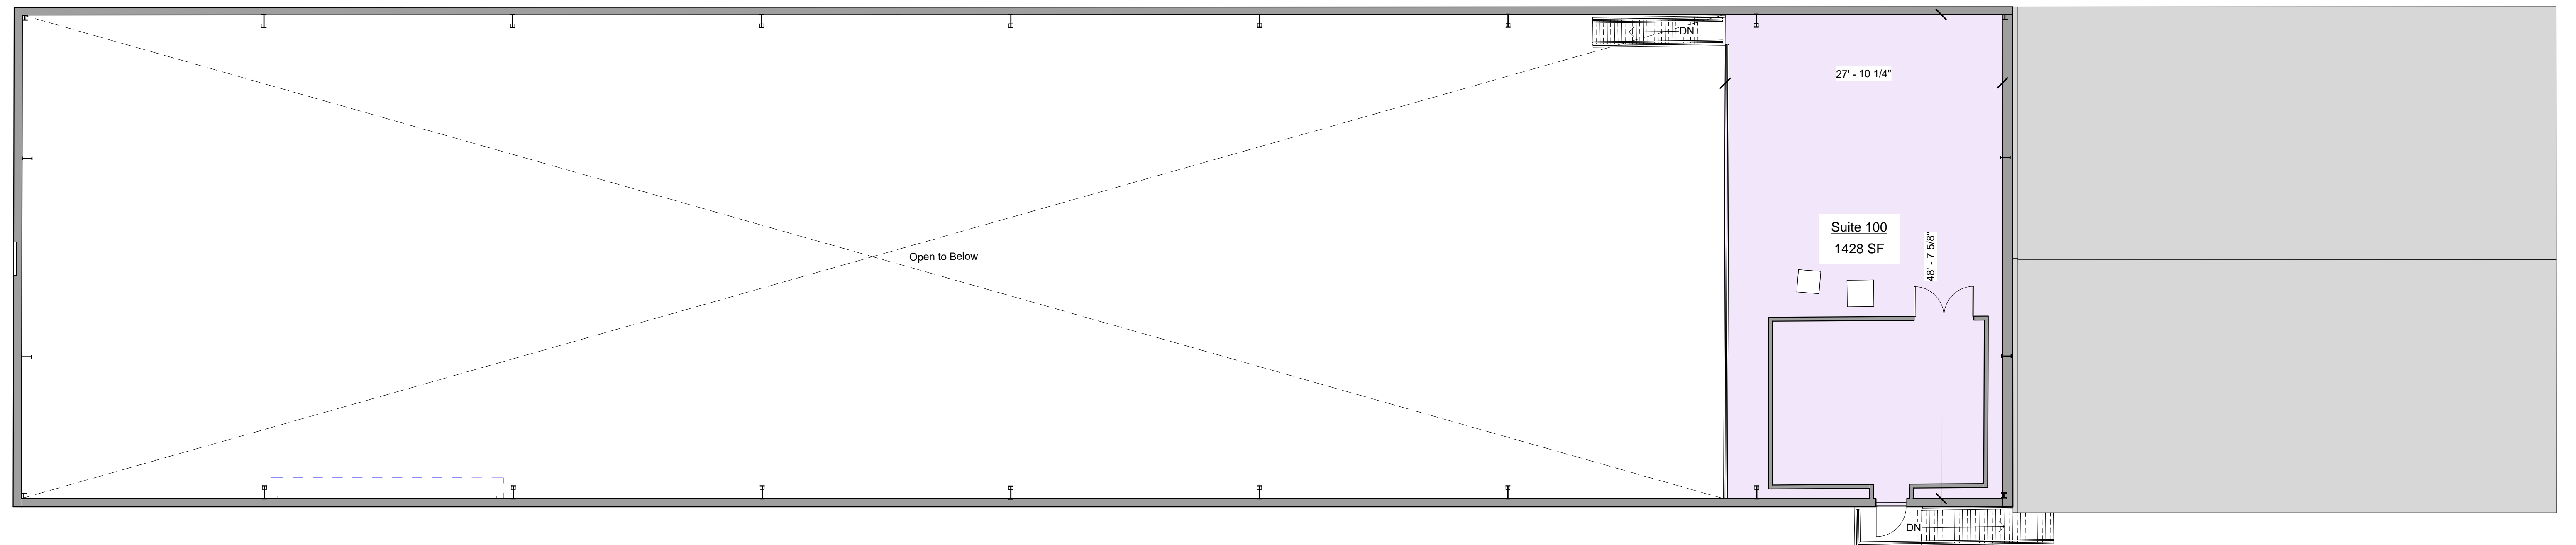

② Second Floor Area Plan 1
1/8" = 1'-0"

SCALE: 1/8" = 1'-0"




3567 Meeting St

3567 Meeting St, North Charleston, SC 29405, USA


Floor Plans Building 1

12/30/2024

A102

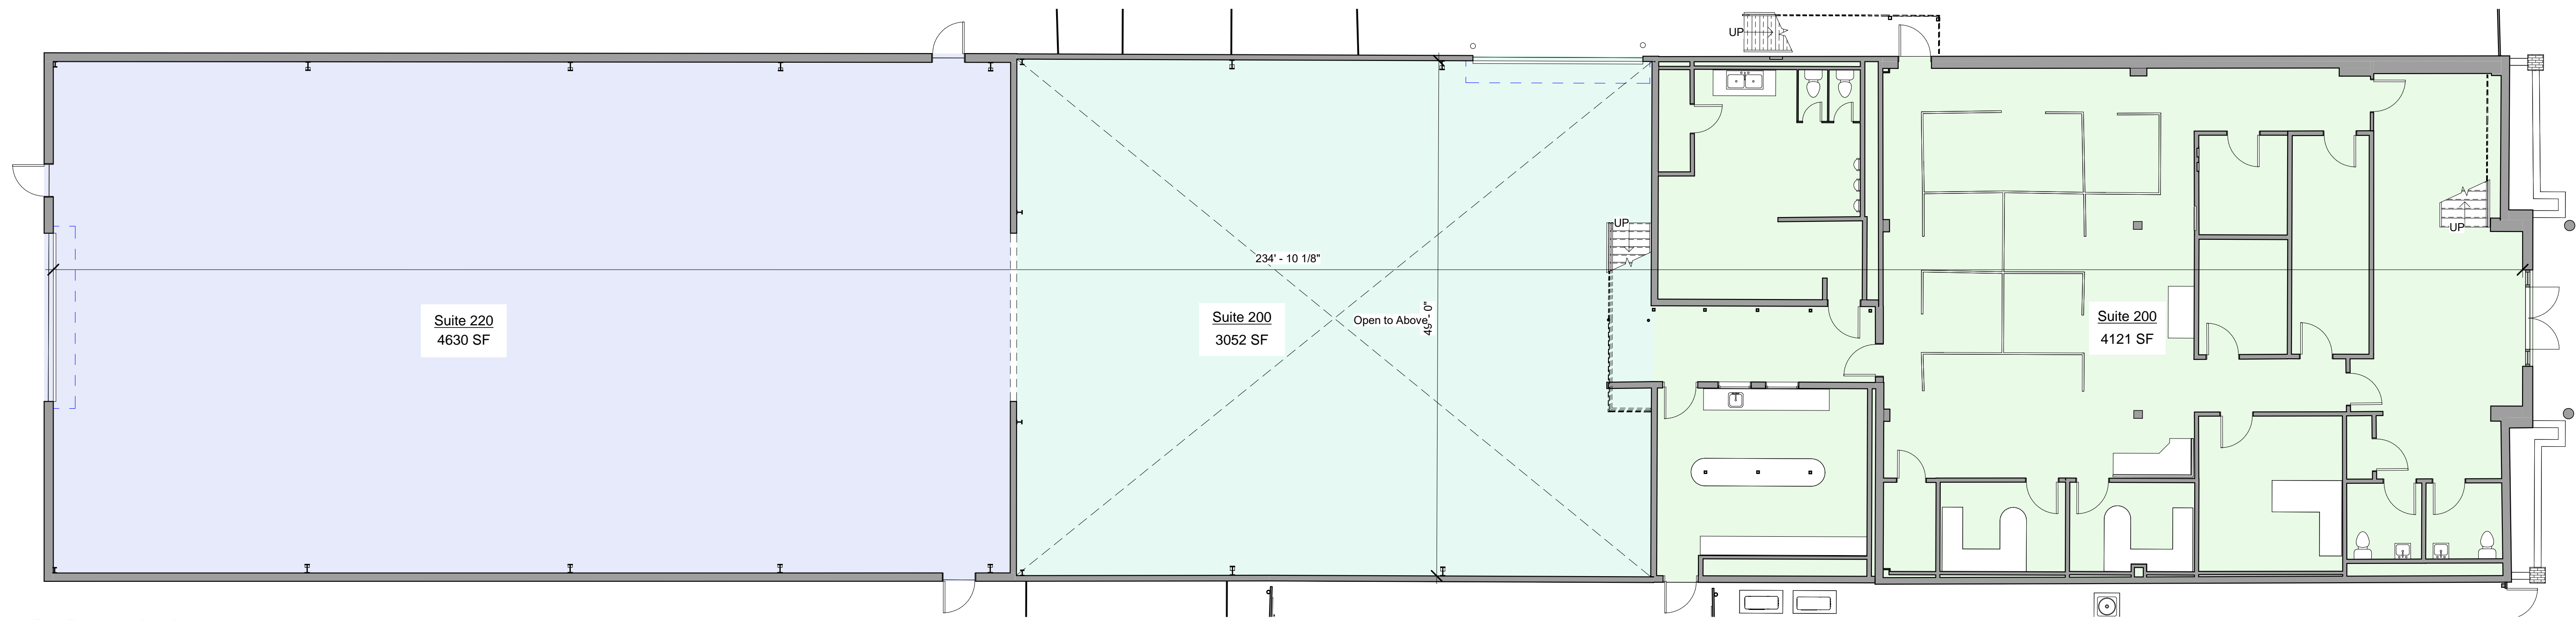


① First Floor Area Plan Building 2
1/8" = 1'-0"



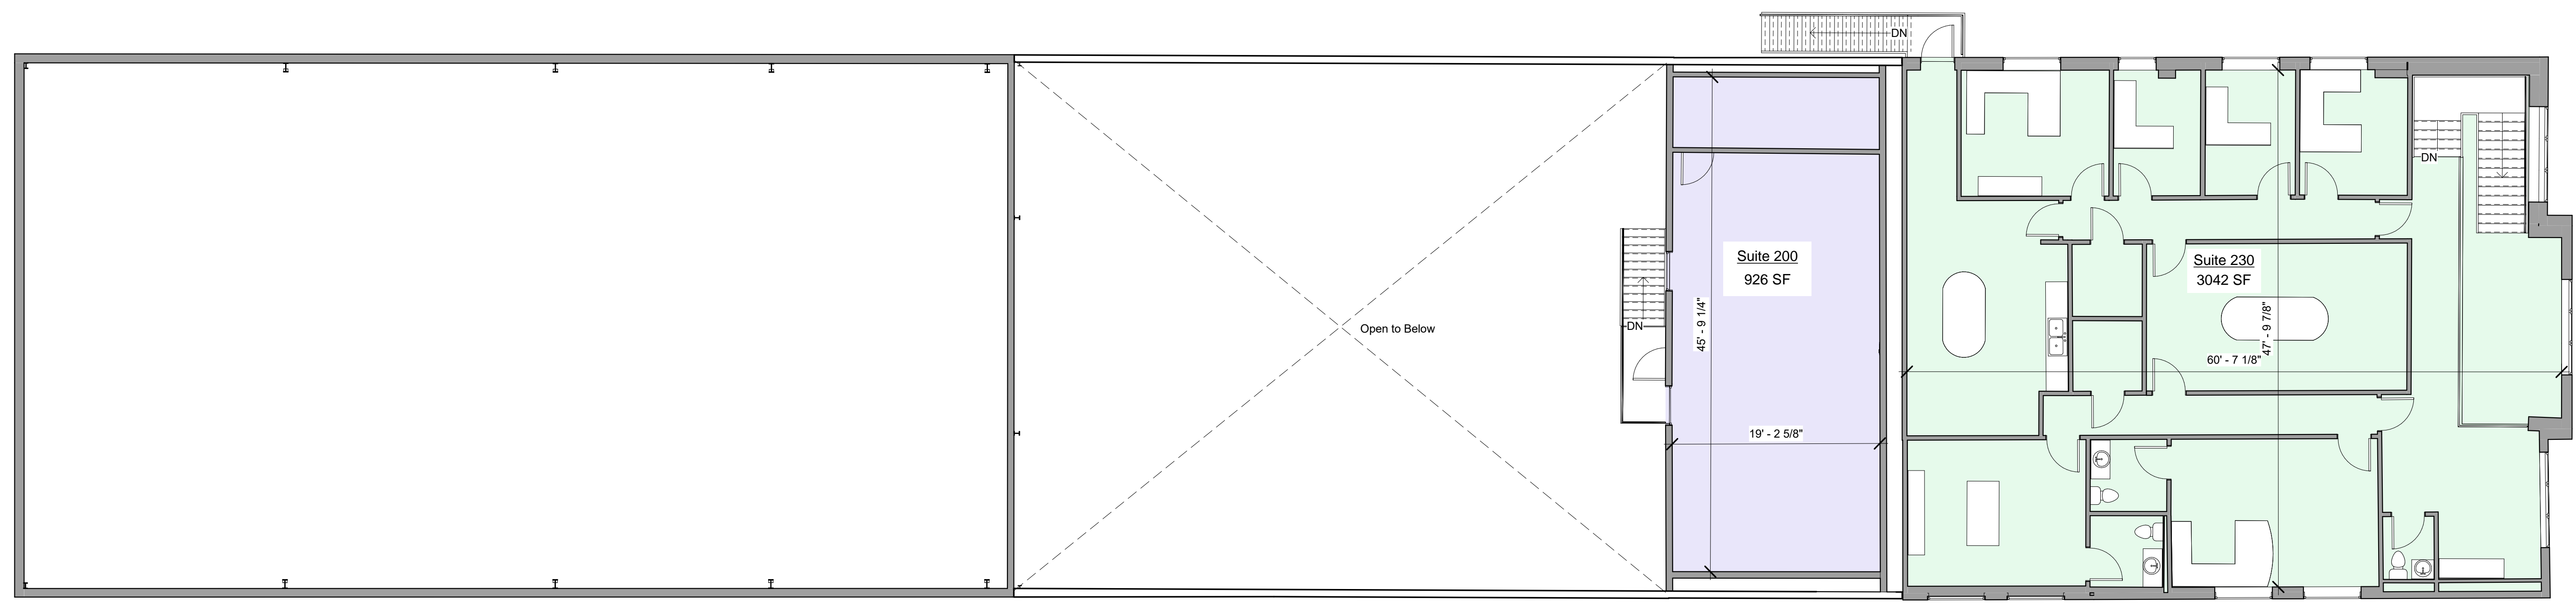


② Second Floor Area Plan Building 2
1/8" = 1'-0"


SCALE: 1/8" = 1'-0"

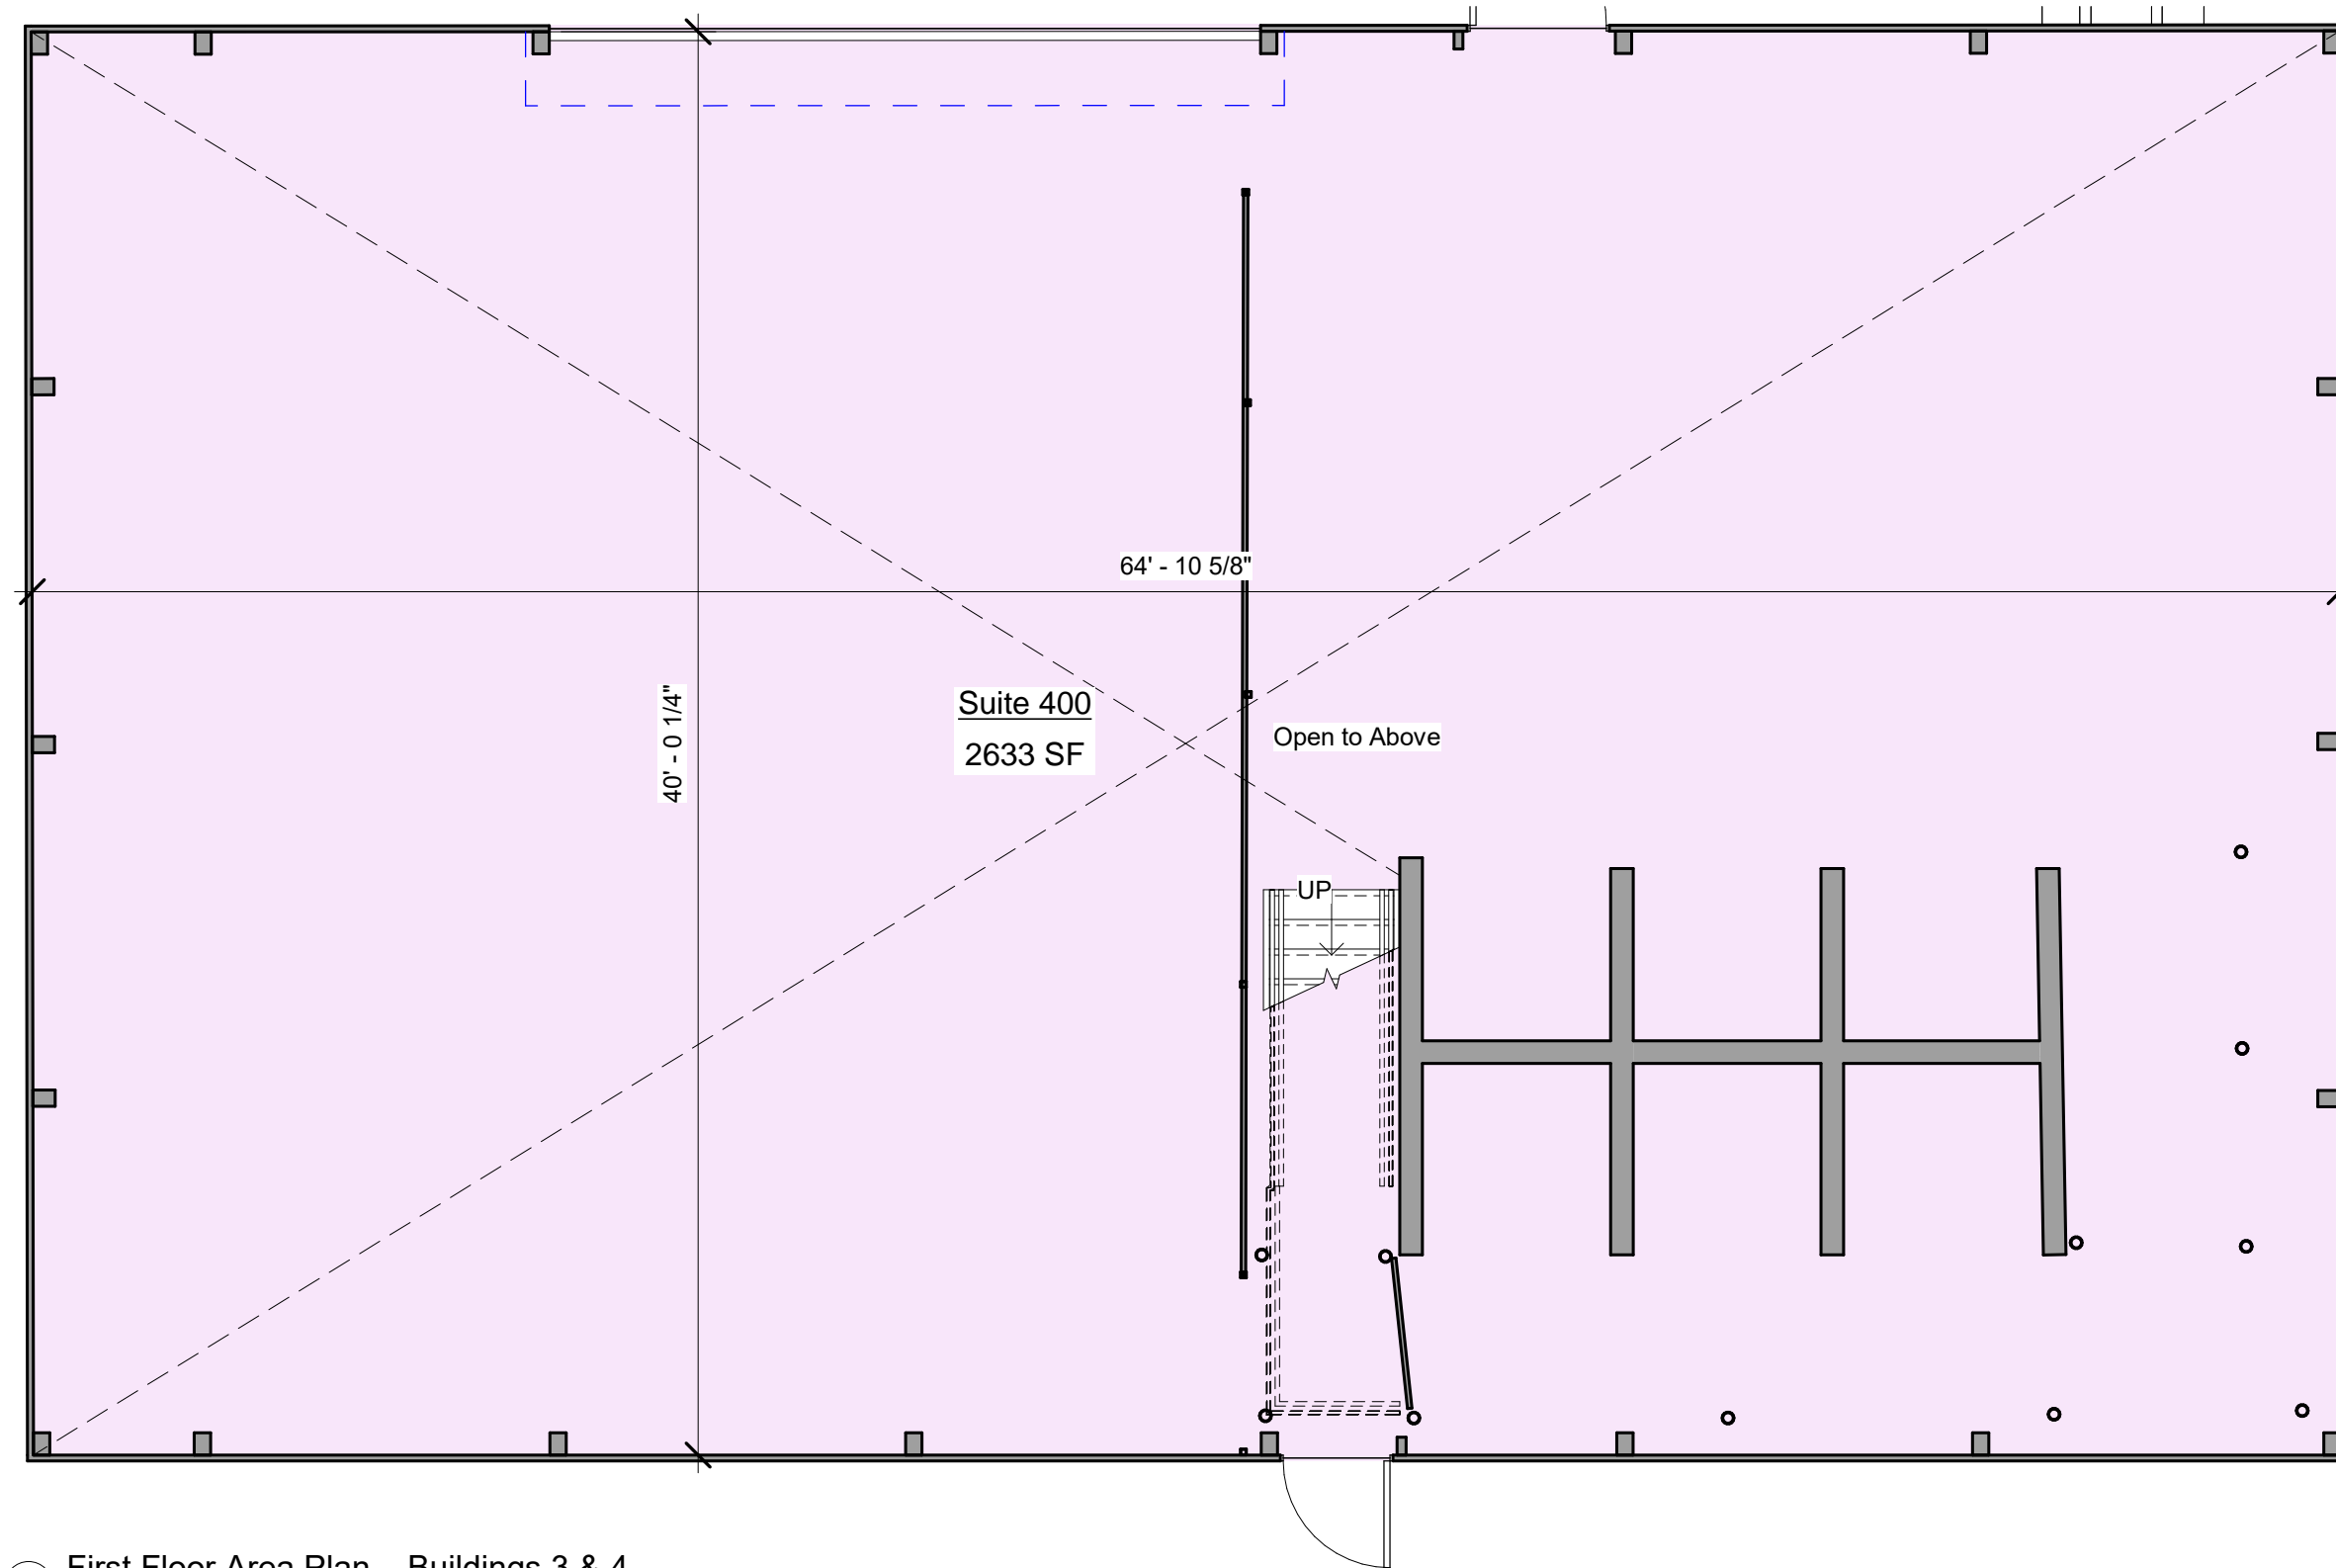

① First Floor Area Plan – Buildings 3 & 4
3/16" = 1'-0"

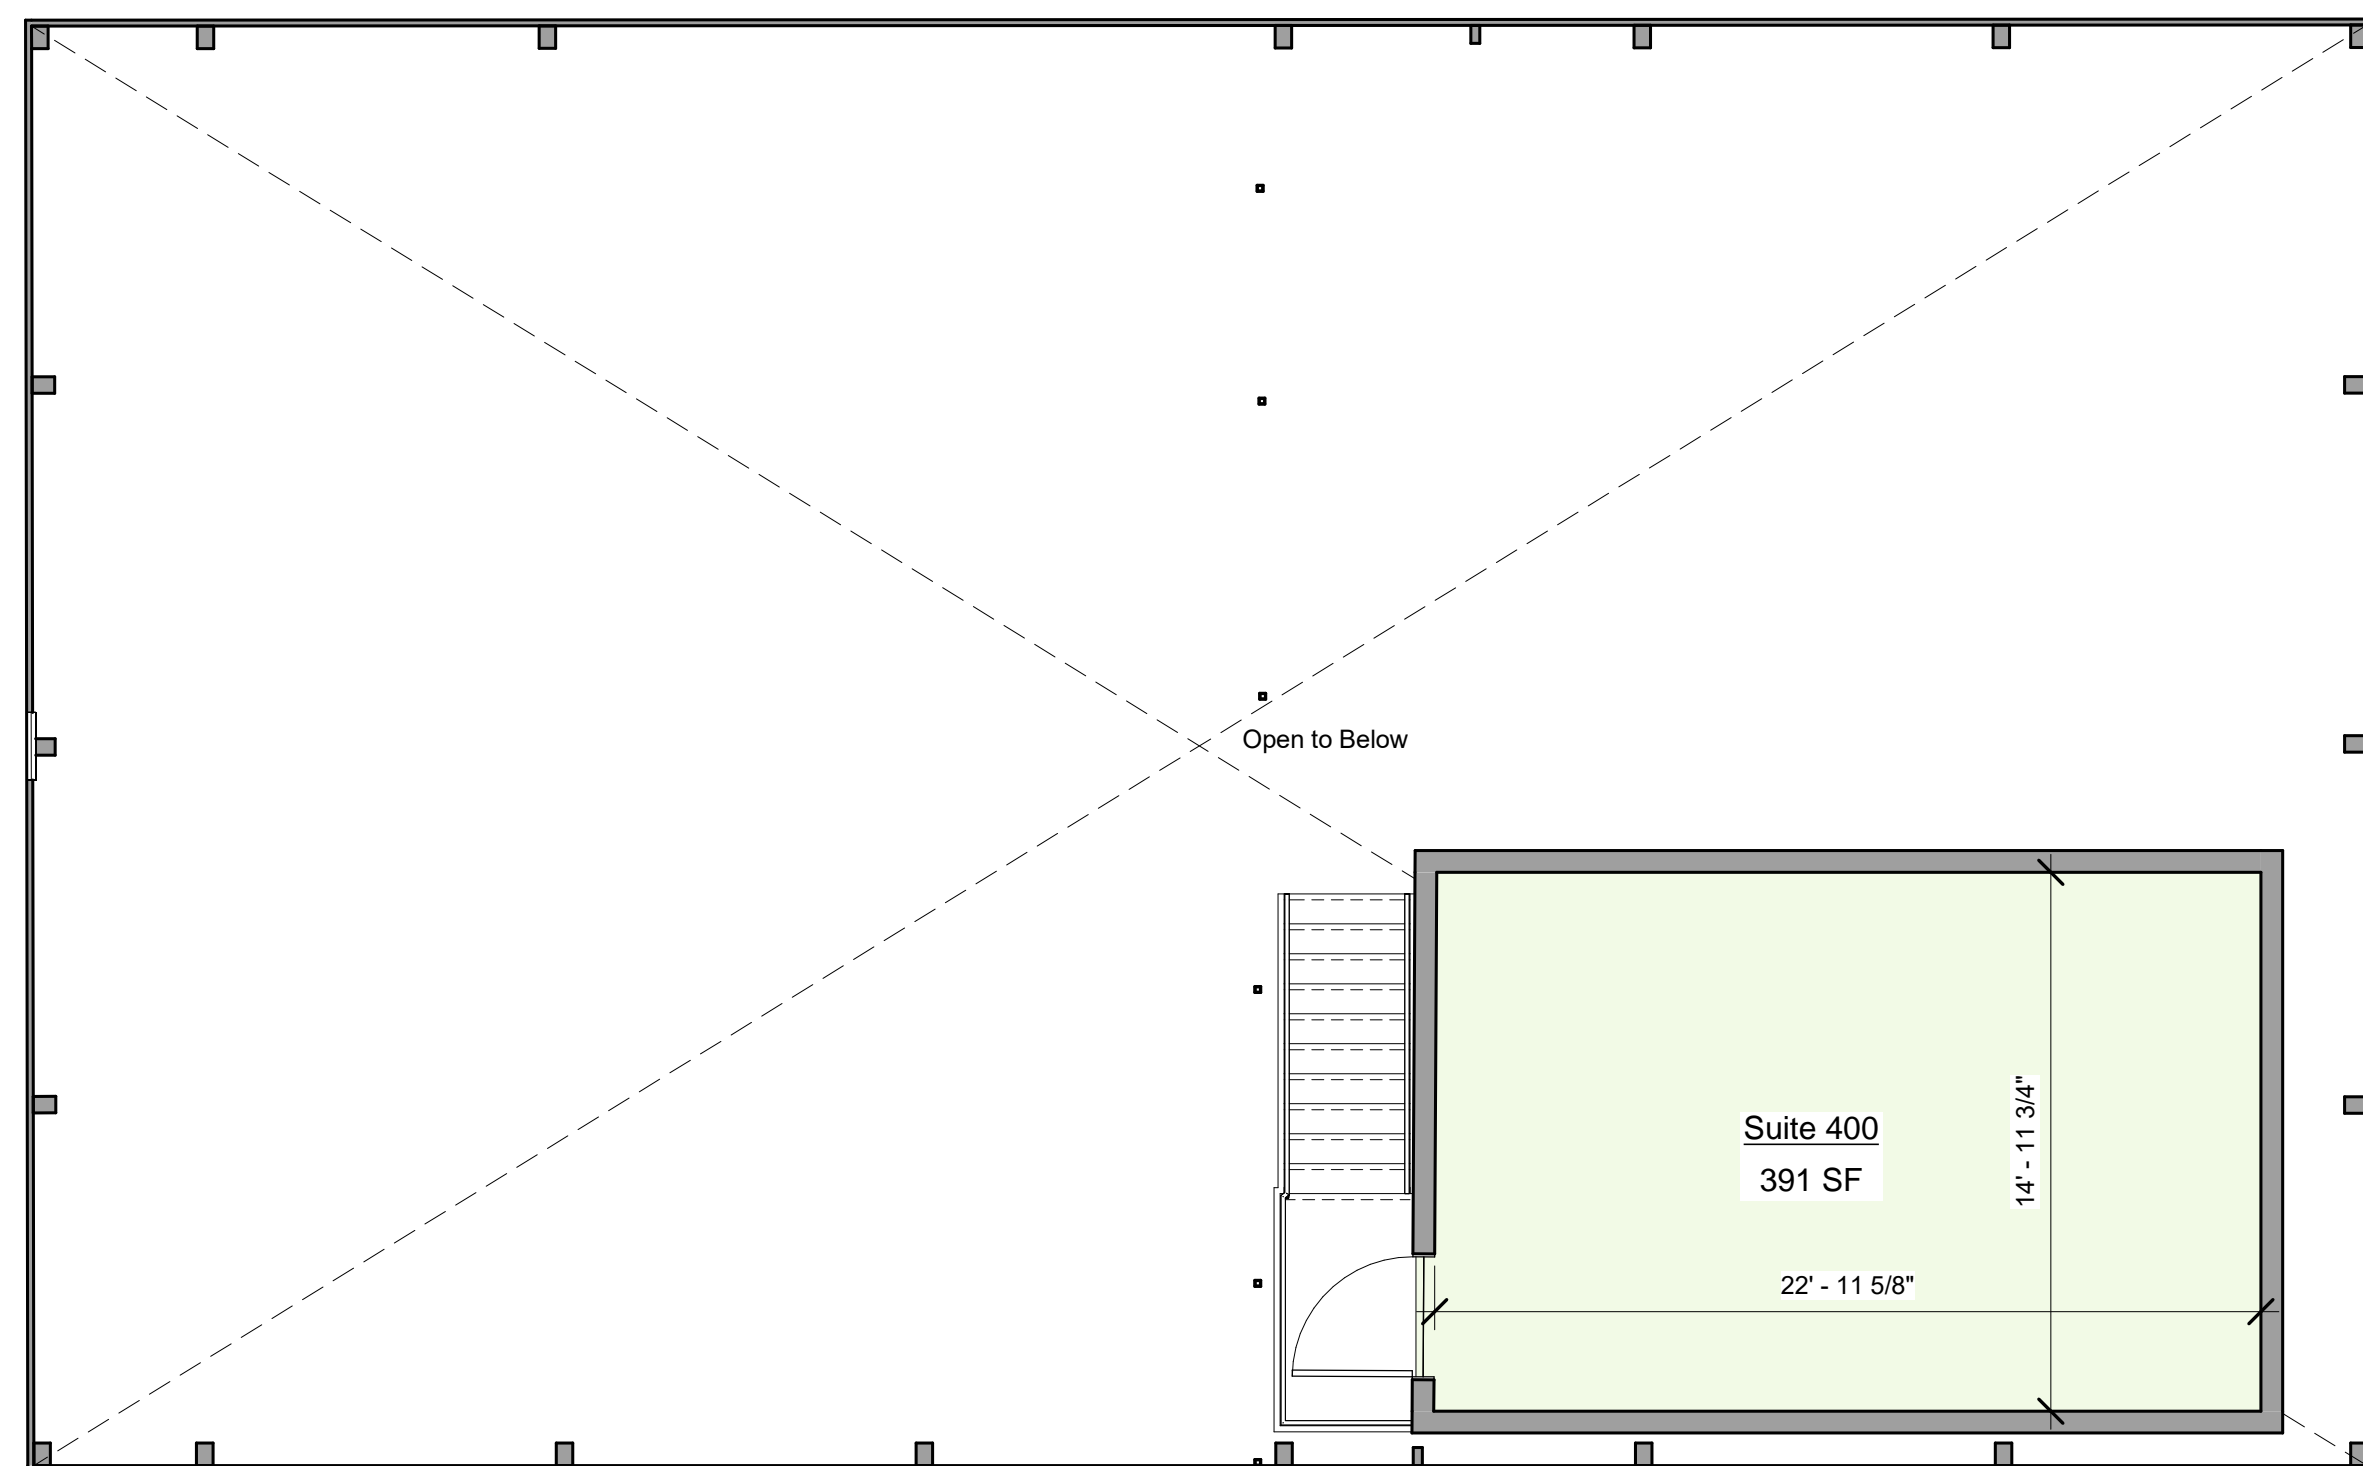 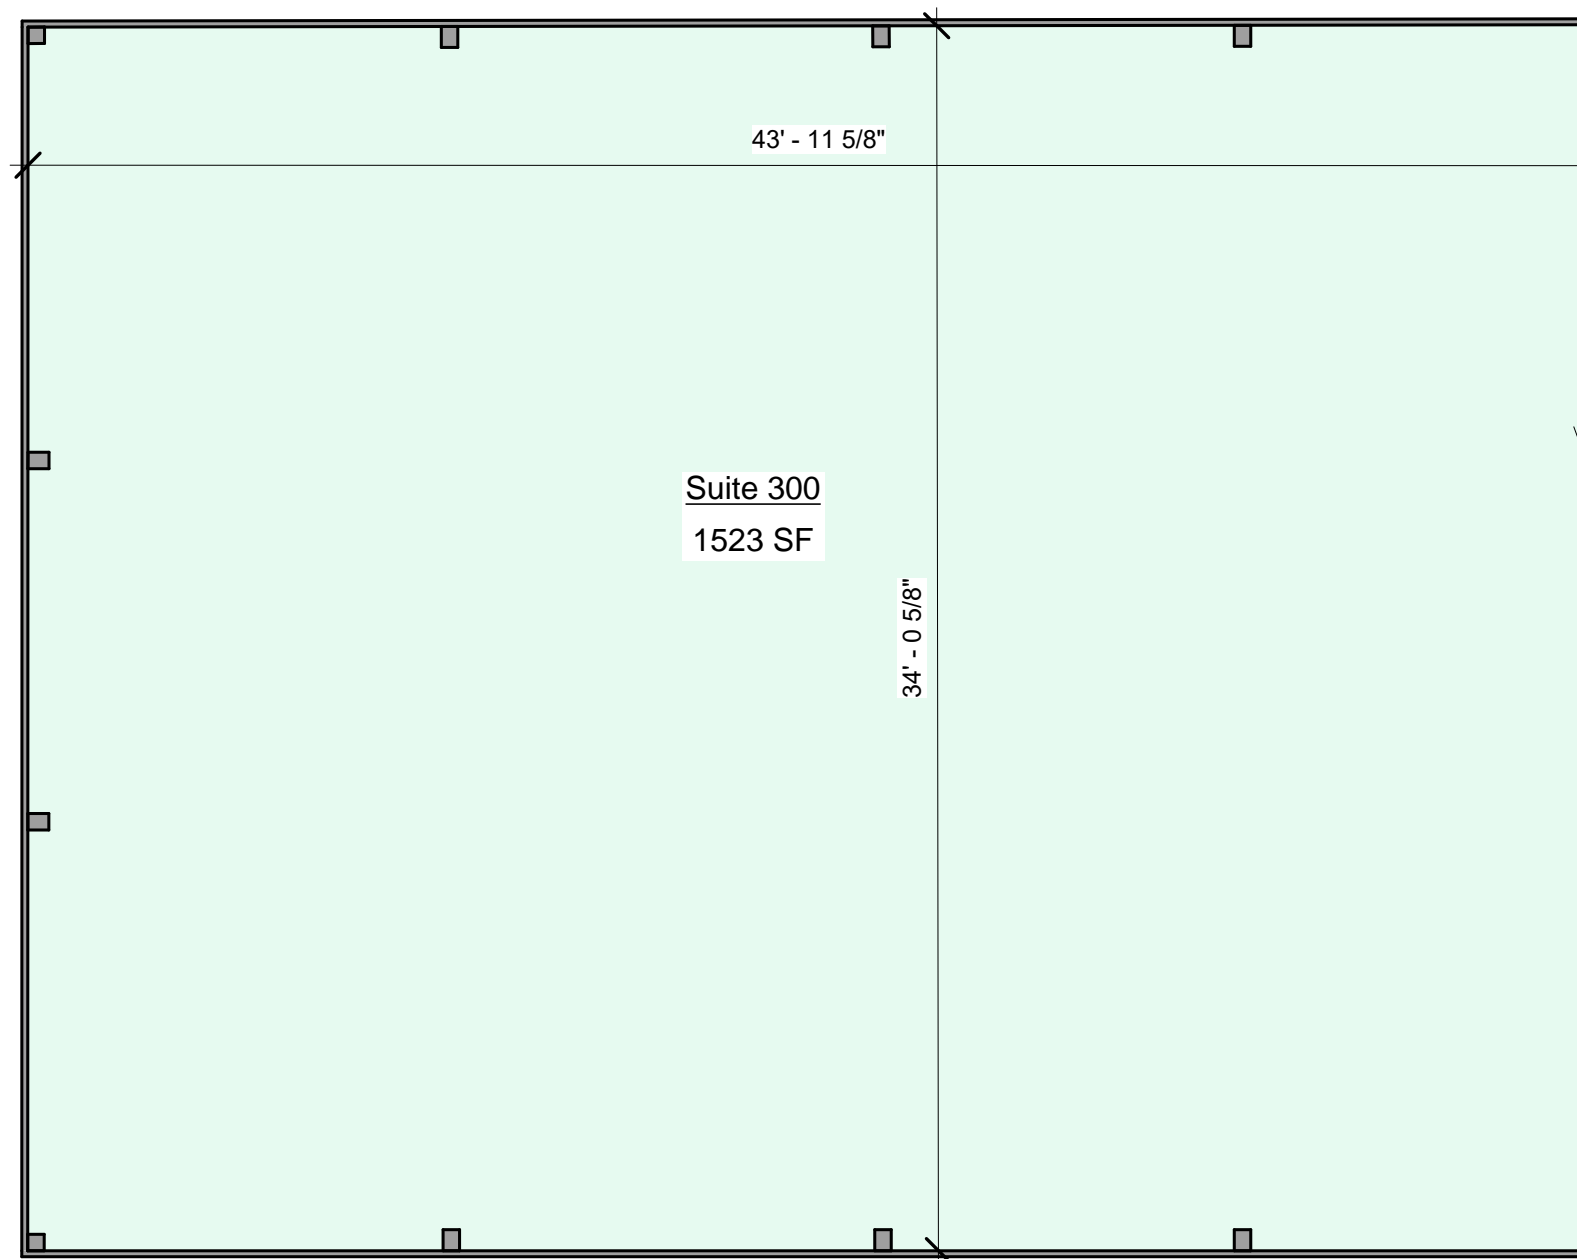

② Second Floor Area Plan Buildings 3 & 4
3/16" = 1'-0"

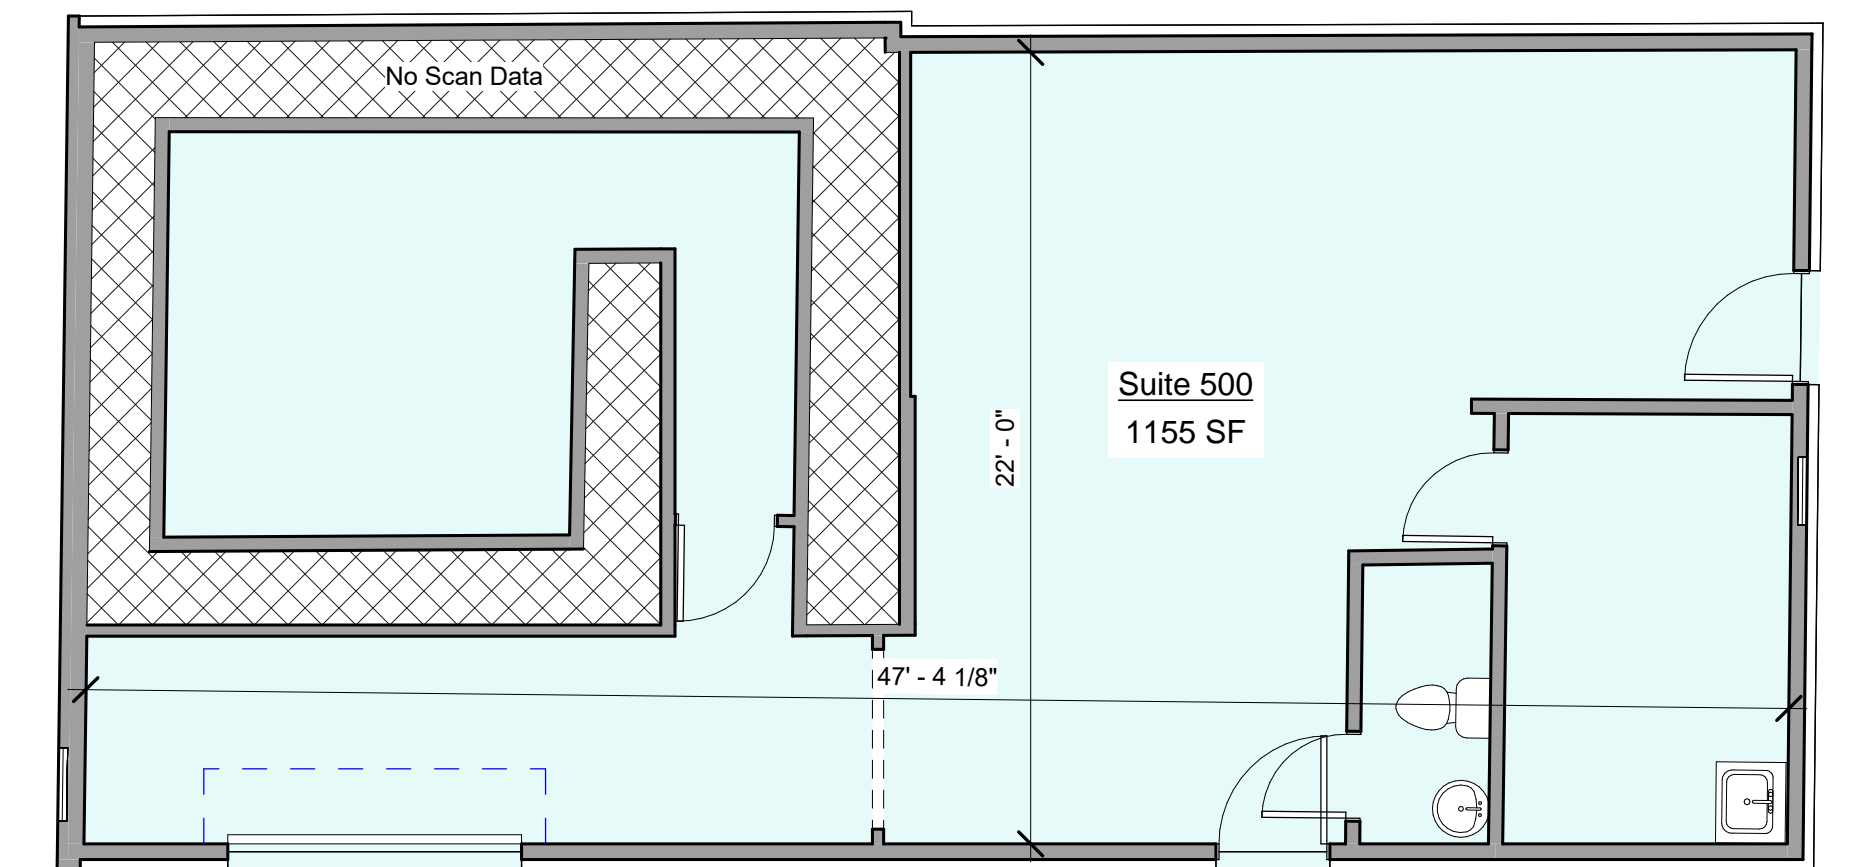

③ First Floor Area Plan Building 5
3/16" = 1'-0"

SCALE: 3/16" = 1'-0"



3567 Meeting St

3567 Meeting St, North Charleston, SC 29405, USA

Floor Plans for Buildings 3, 4 & 5

12/30/2024

A104