

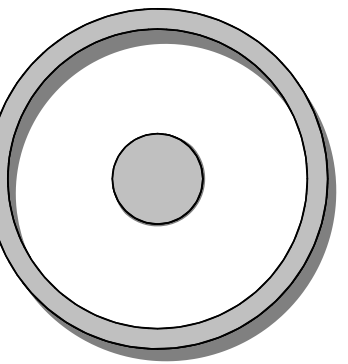
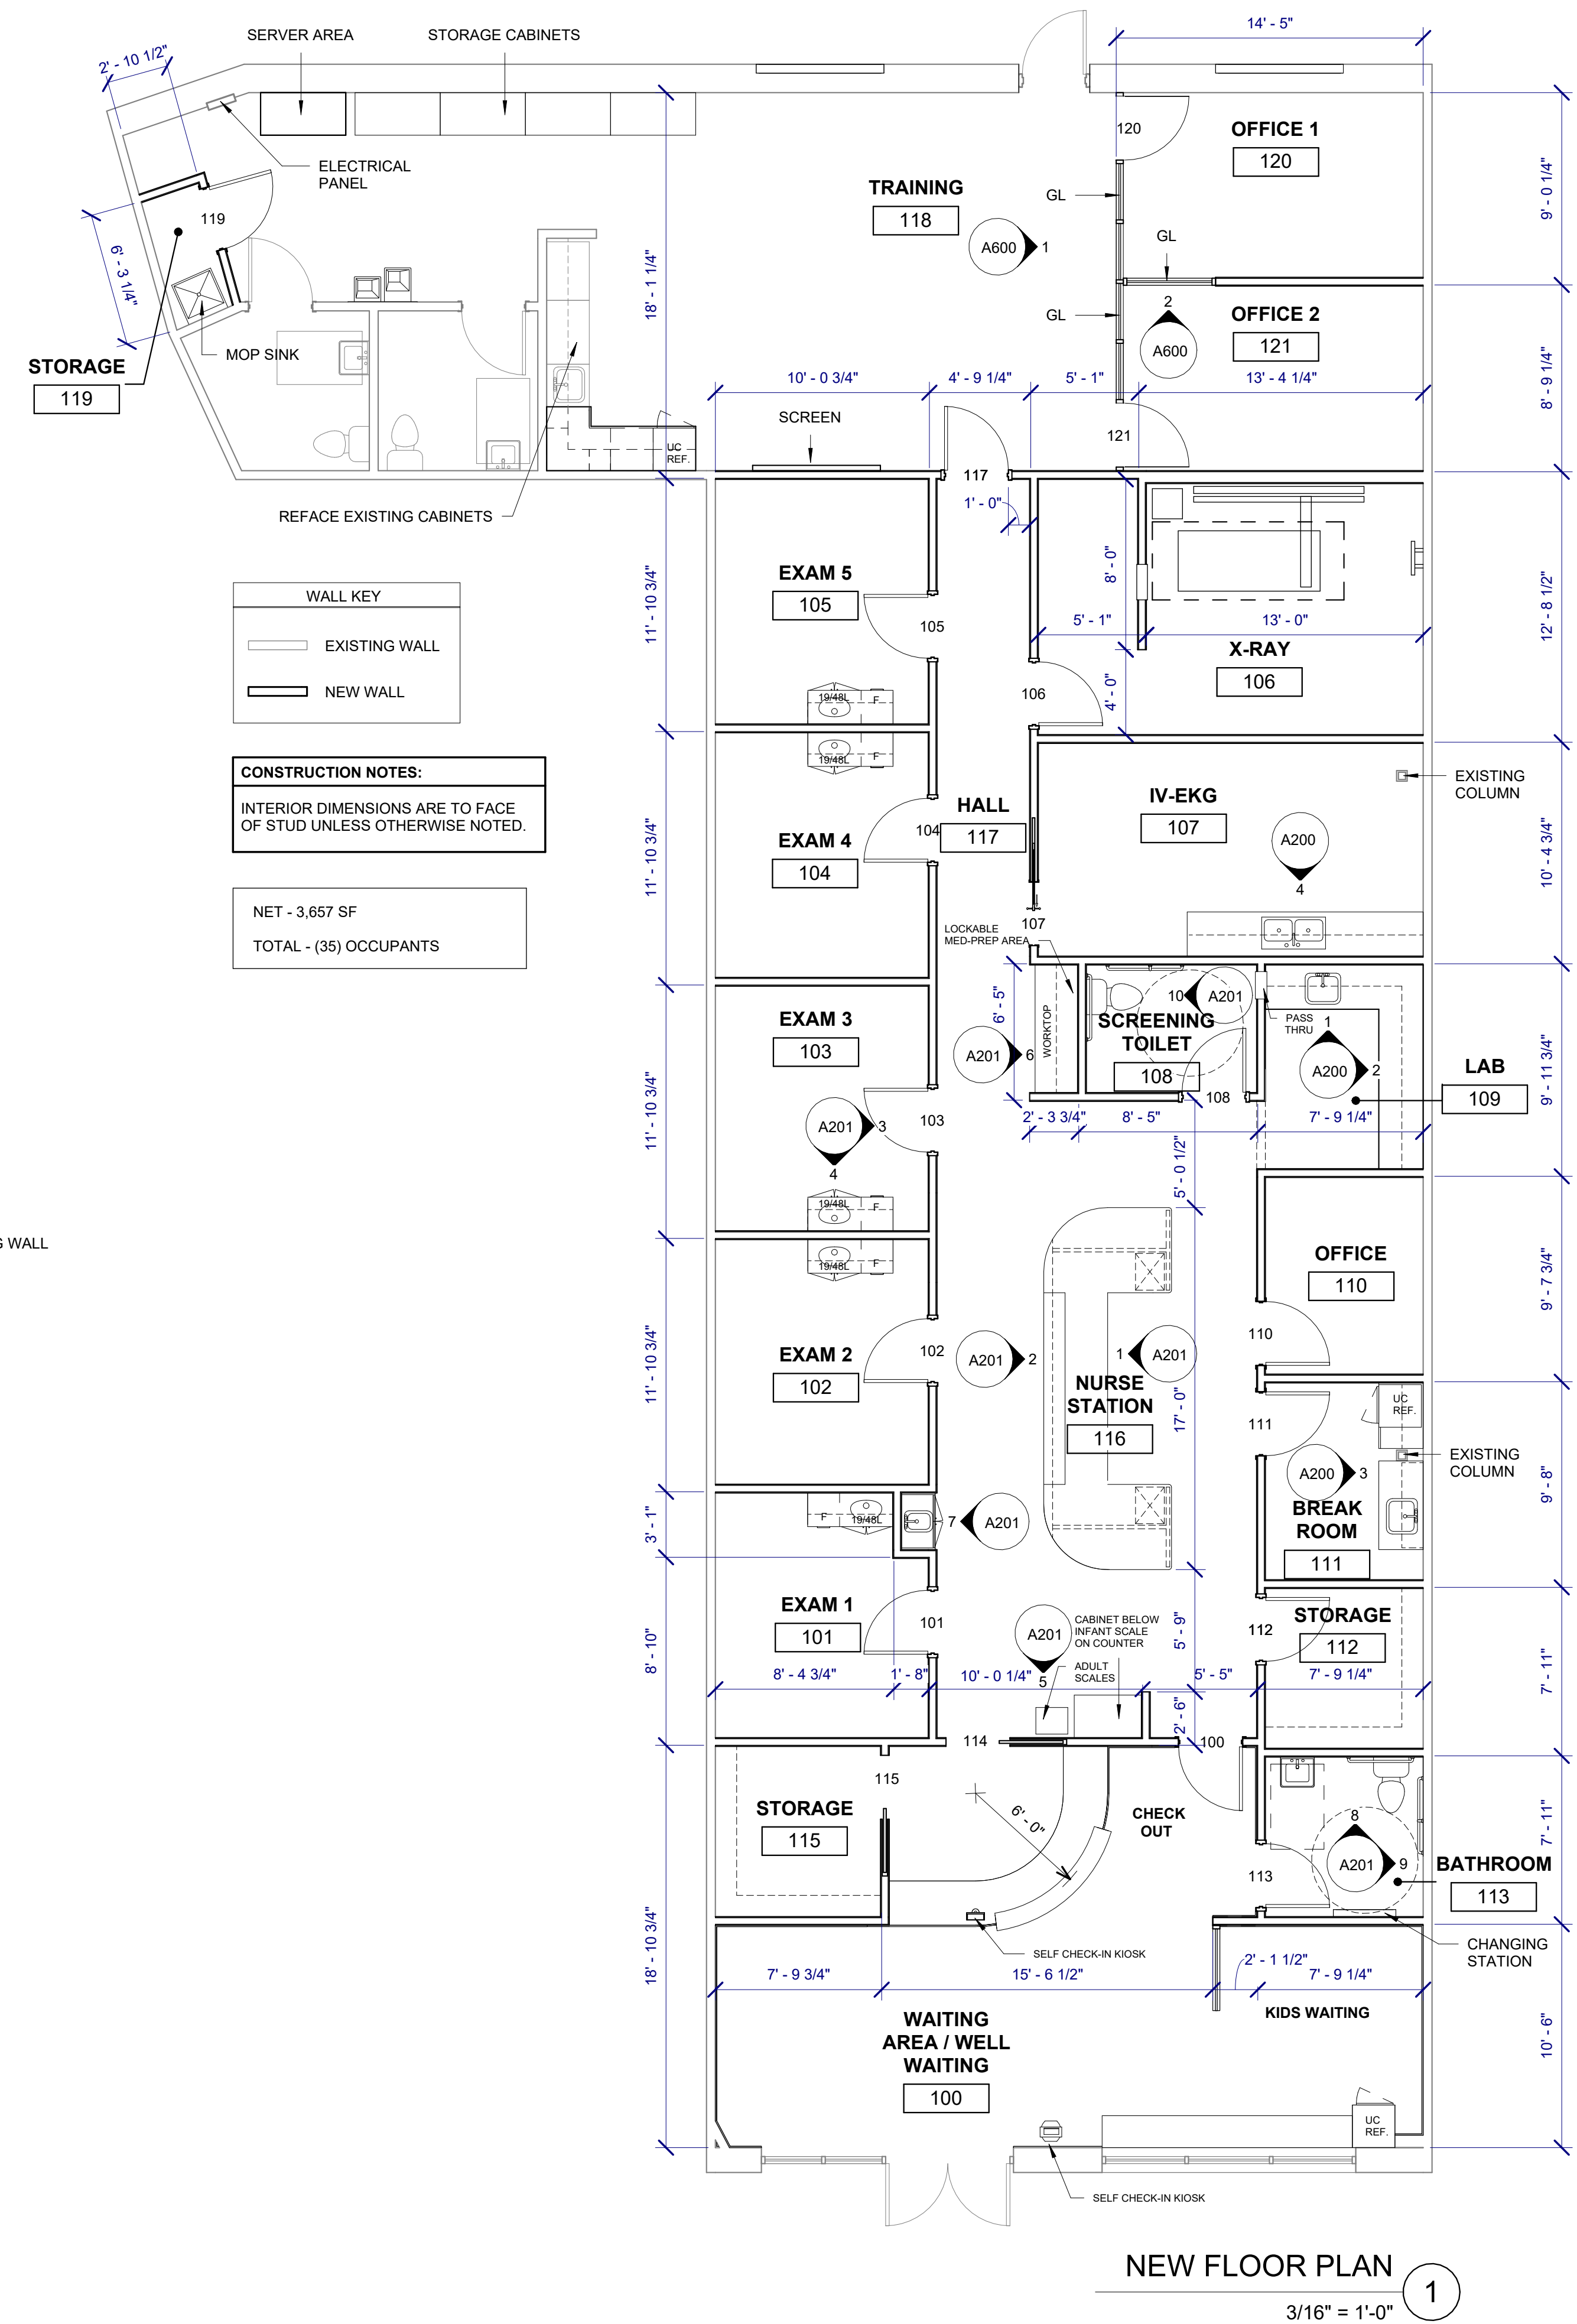


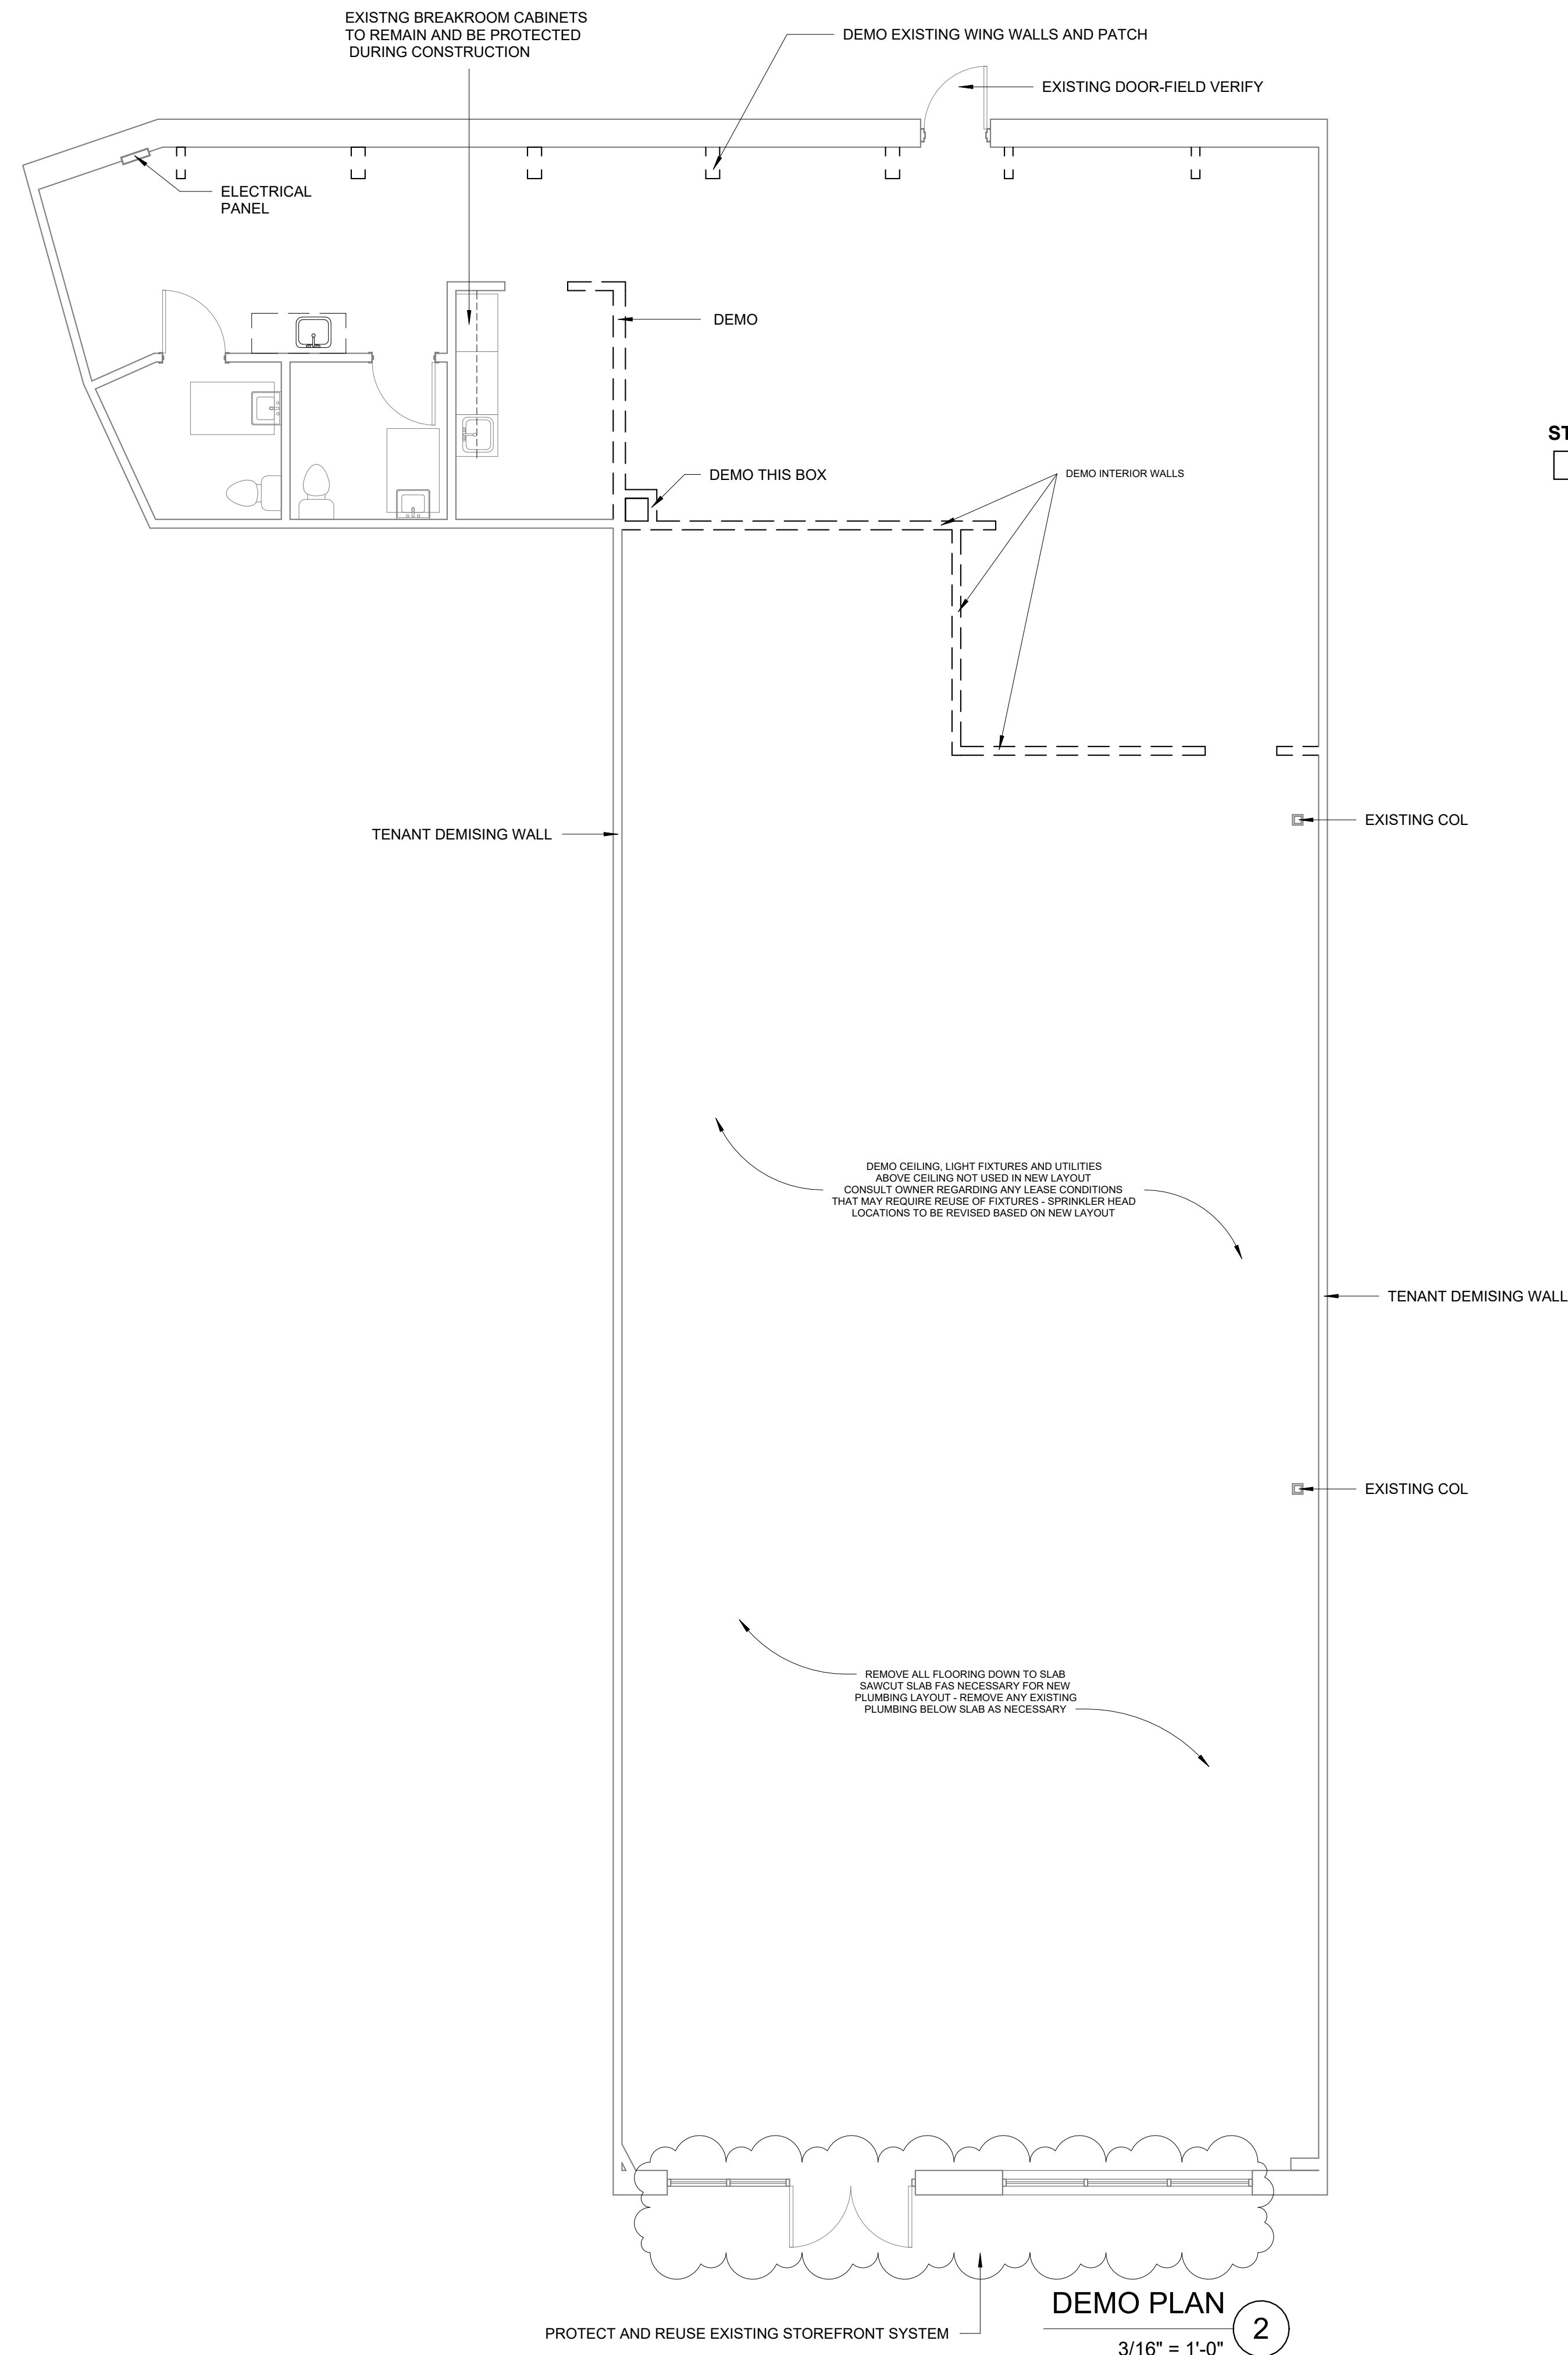

OLIVE
ARCHITECTURE
WWW.OLIVE-ARCH.COM

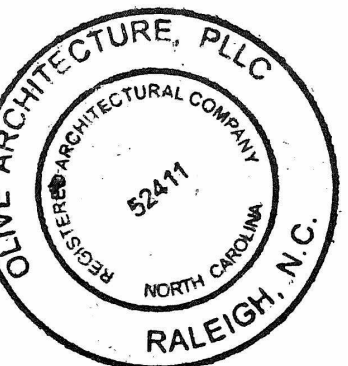

DESIGN DEVELOPMENT

EXPRESS AFTER HOURS CARE

9101 Pineville-Matthews Rd Suite R,
Charlotte, NC 28134

i s s u e d a t e :		
SSUE	NAME	DATE
1ST	PROGRESS SET	09/20/2023

Revision	Date	Description
1		Revision

drawn by:
AL


checked by:
AOL

project no:
23-115


DEMO PLAN & NEW FLOOR PLAN

A111



General RCP Notes

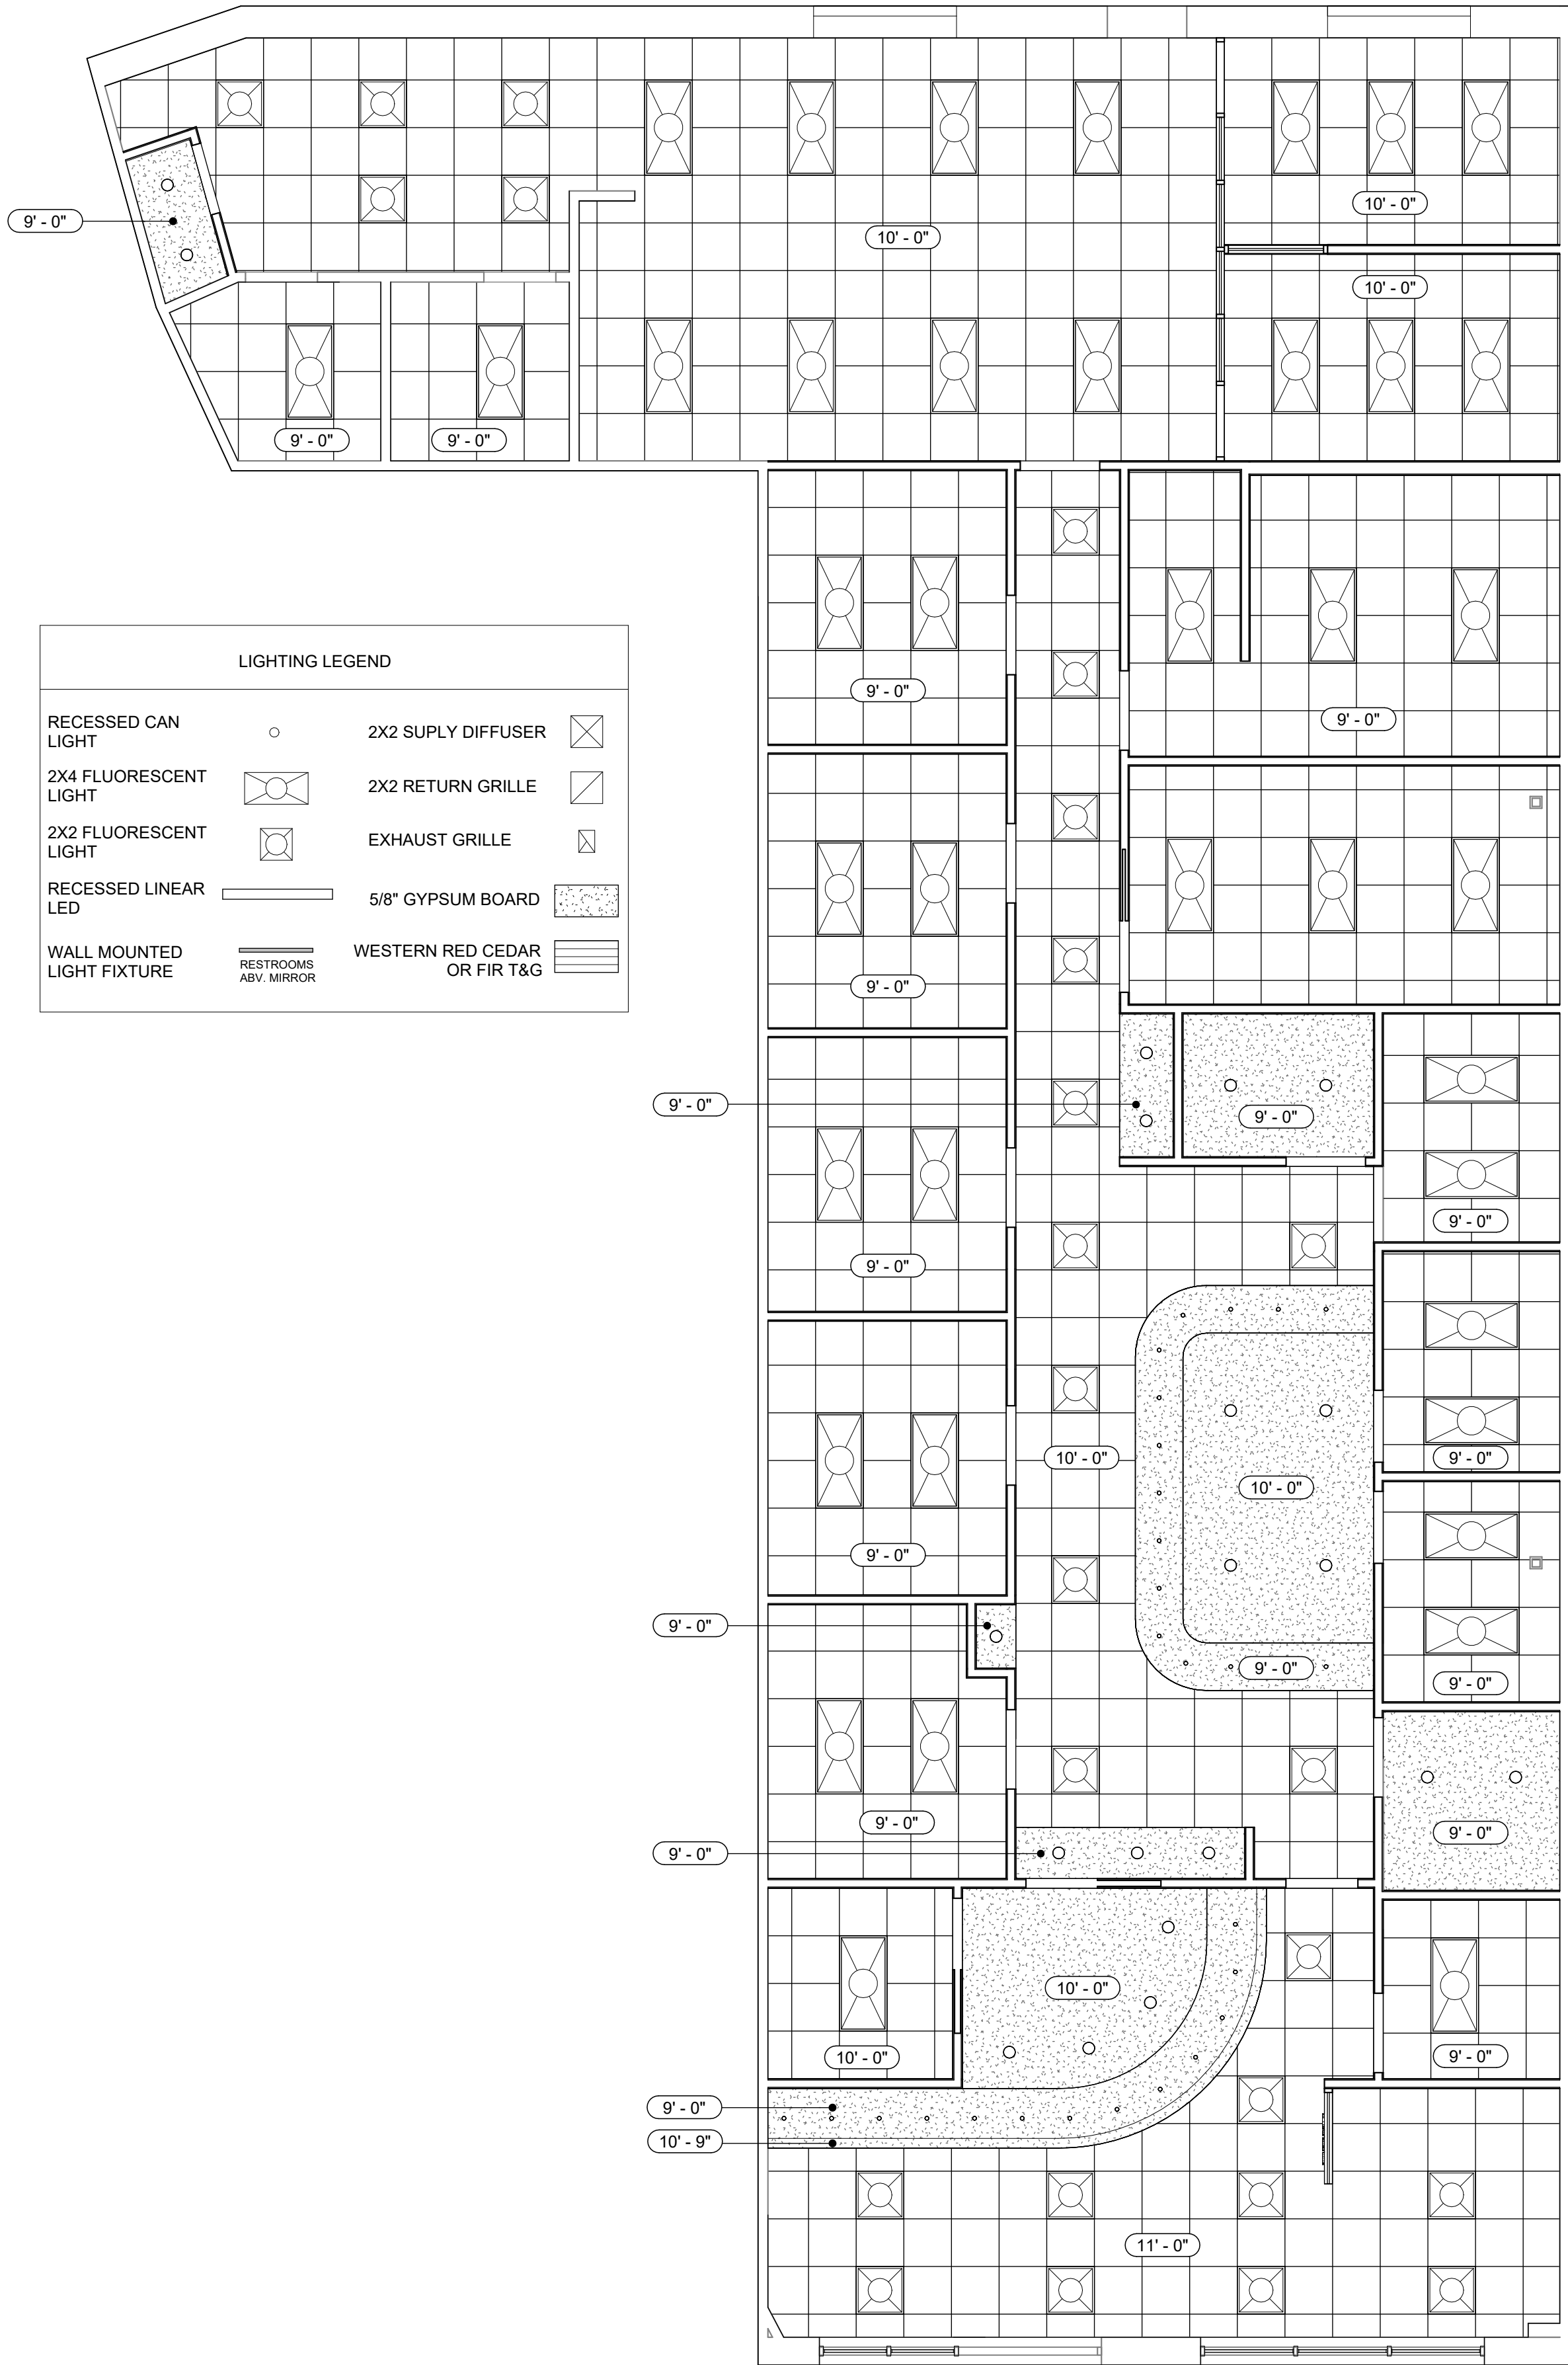

RCP 1
3/16" = 1'-0"

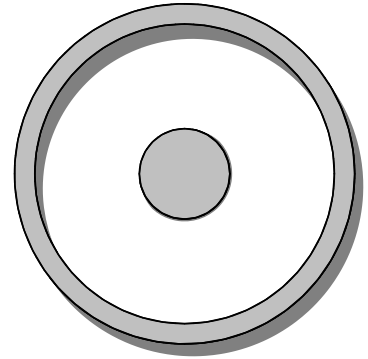

OLIVE
ARCHITECTURE
WWW.OLIVE-ARCH.COM
436 N. Harrington St. Ste. 140 p 919.838.9934
Raleigh, NC 27603 f 919.838.9995

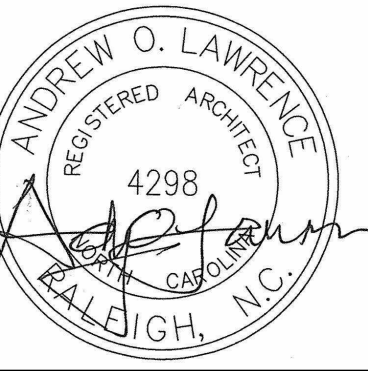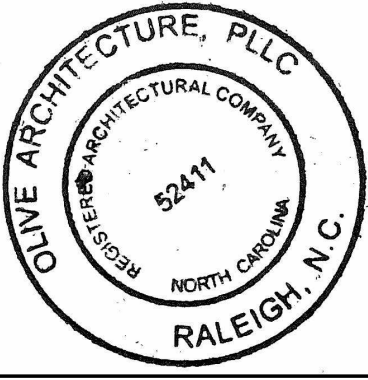

DESIGN DEVELOPMENT

EXPRESS AFTER HOURS CARE

9101 Pineville-Matthews Rd Suite R,
Charlotte, NC 28134

issue date:		
ISSUE	NAME	DATE
1ST	PROGRESS SET	09/20/2023


revisions:		
Revision	Date	Description

drawn by:
AL
checked by:
AOL
project no:
23-115


RCP & WALL HEIGHT
PLAN

A113


9/27/2023 12:17:46 PM

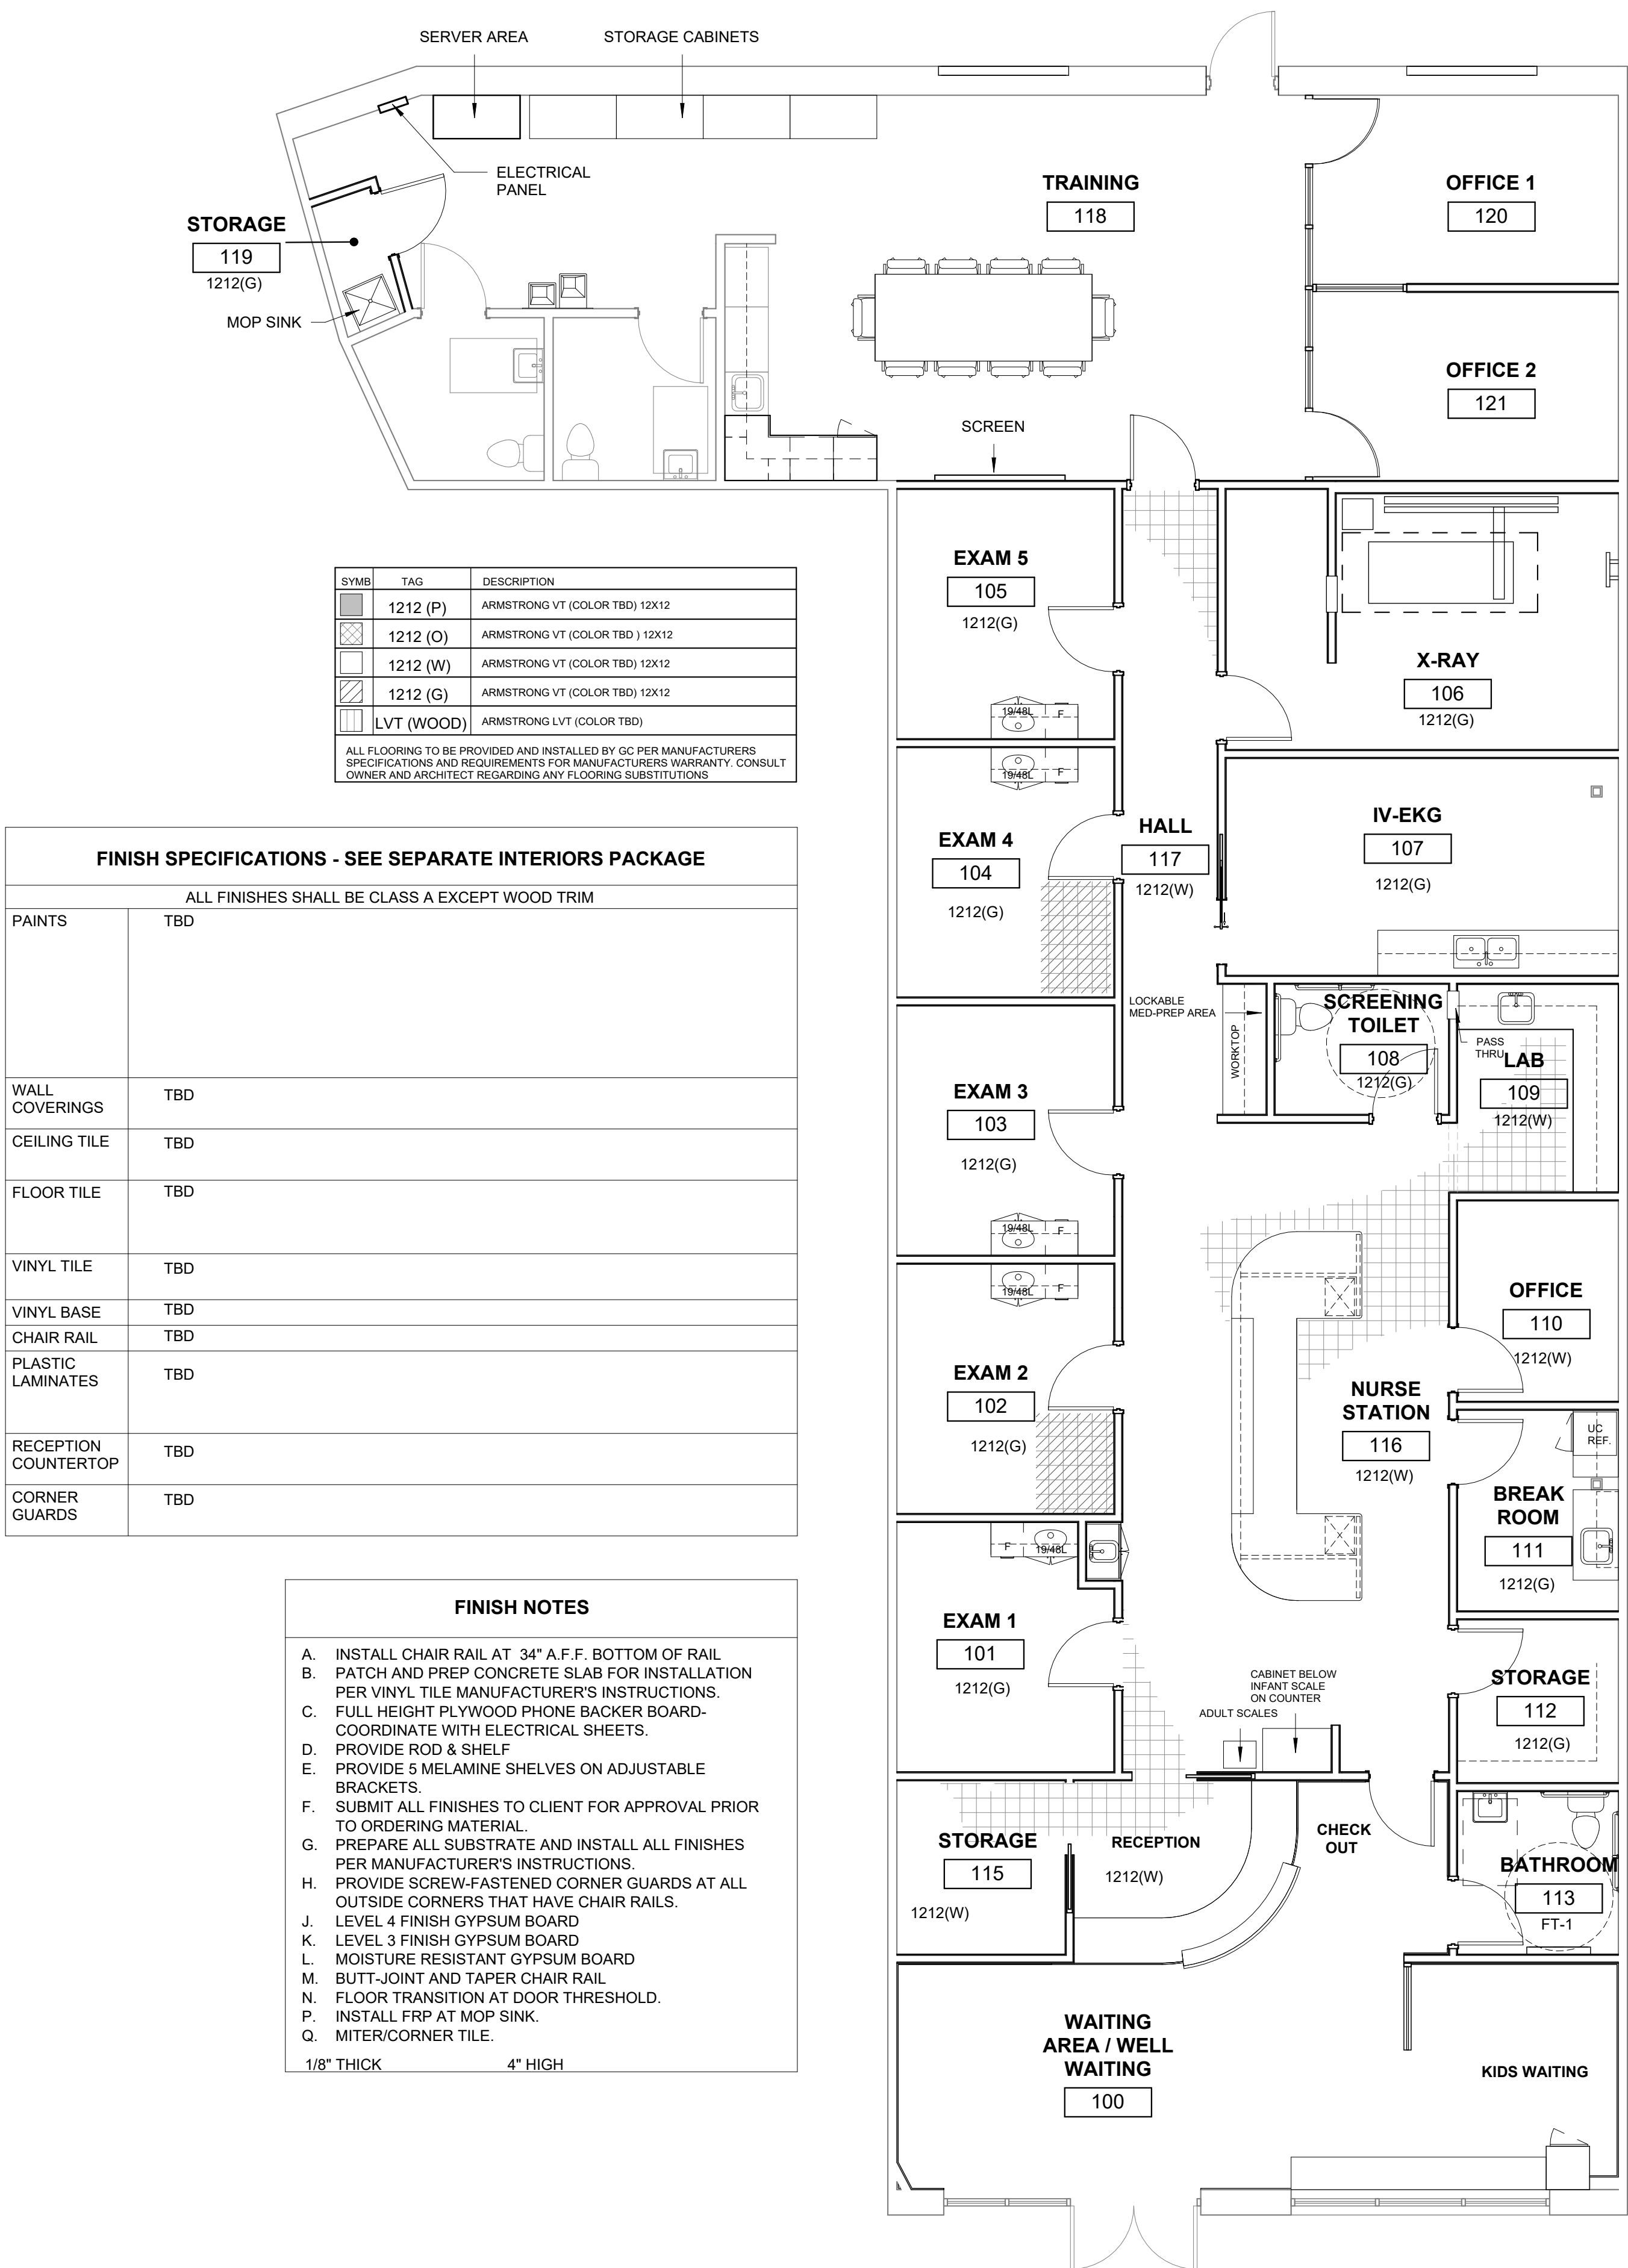



FLOORING PLAN 2
3/16" = 1'-0"

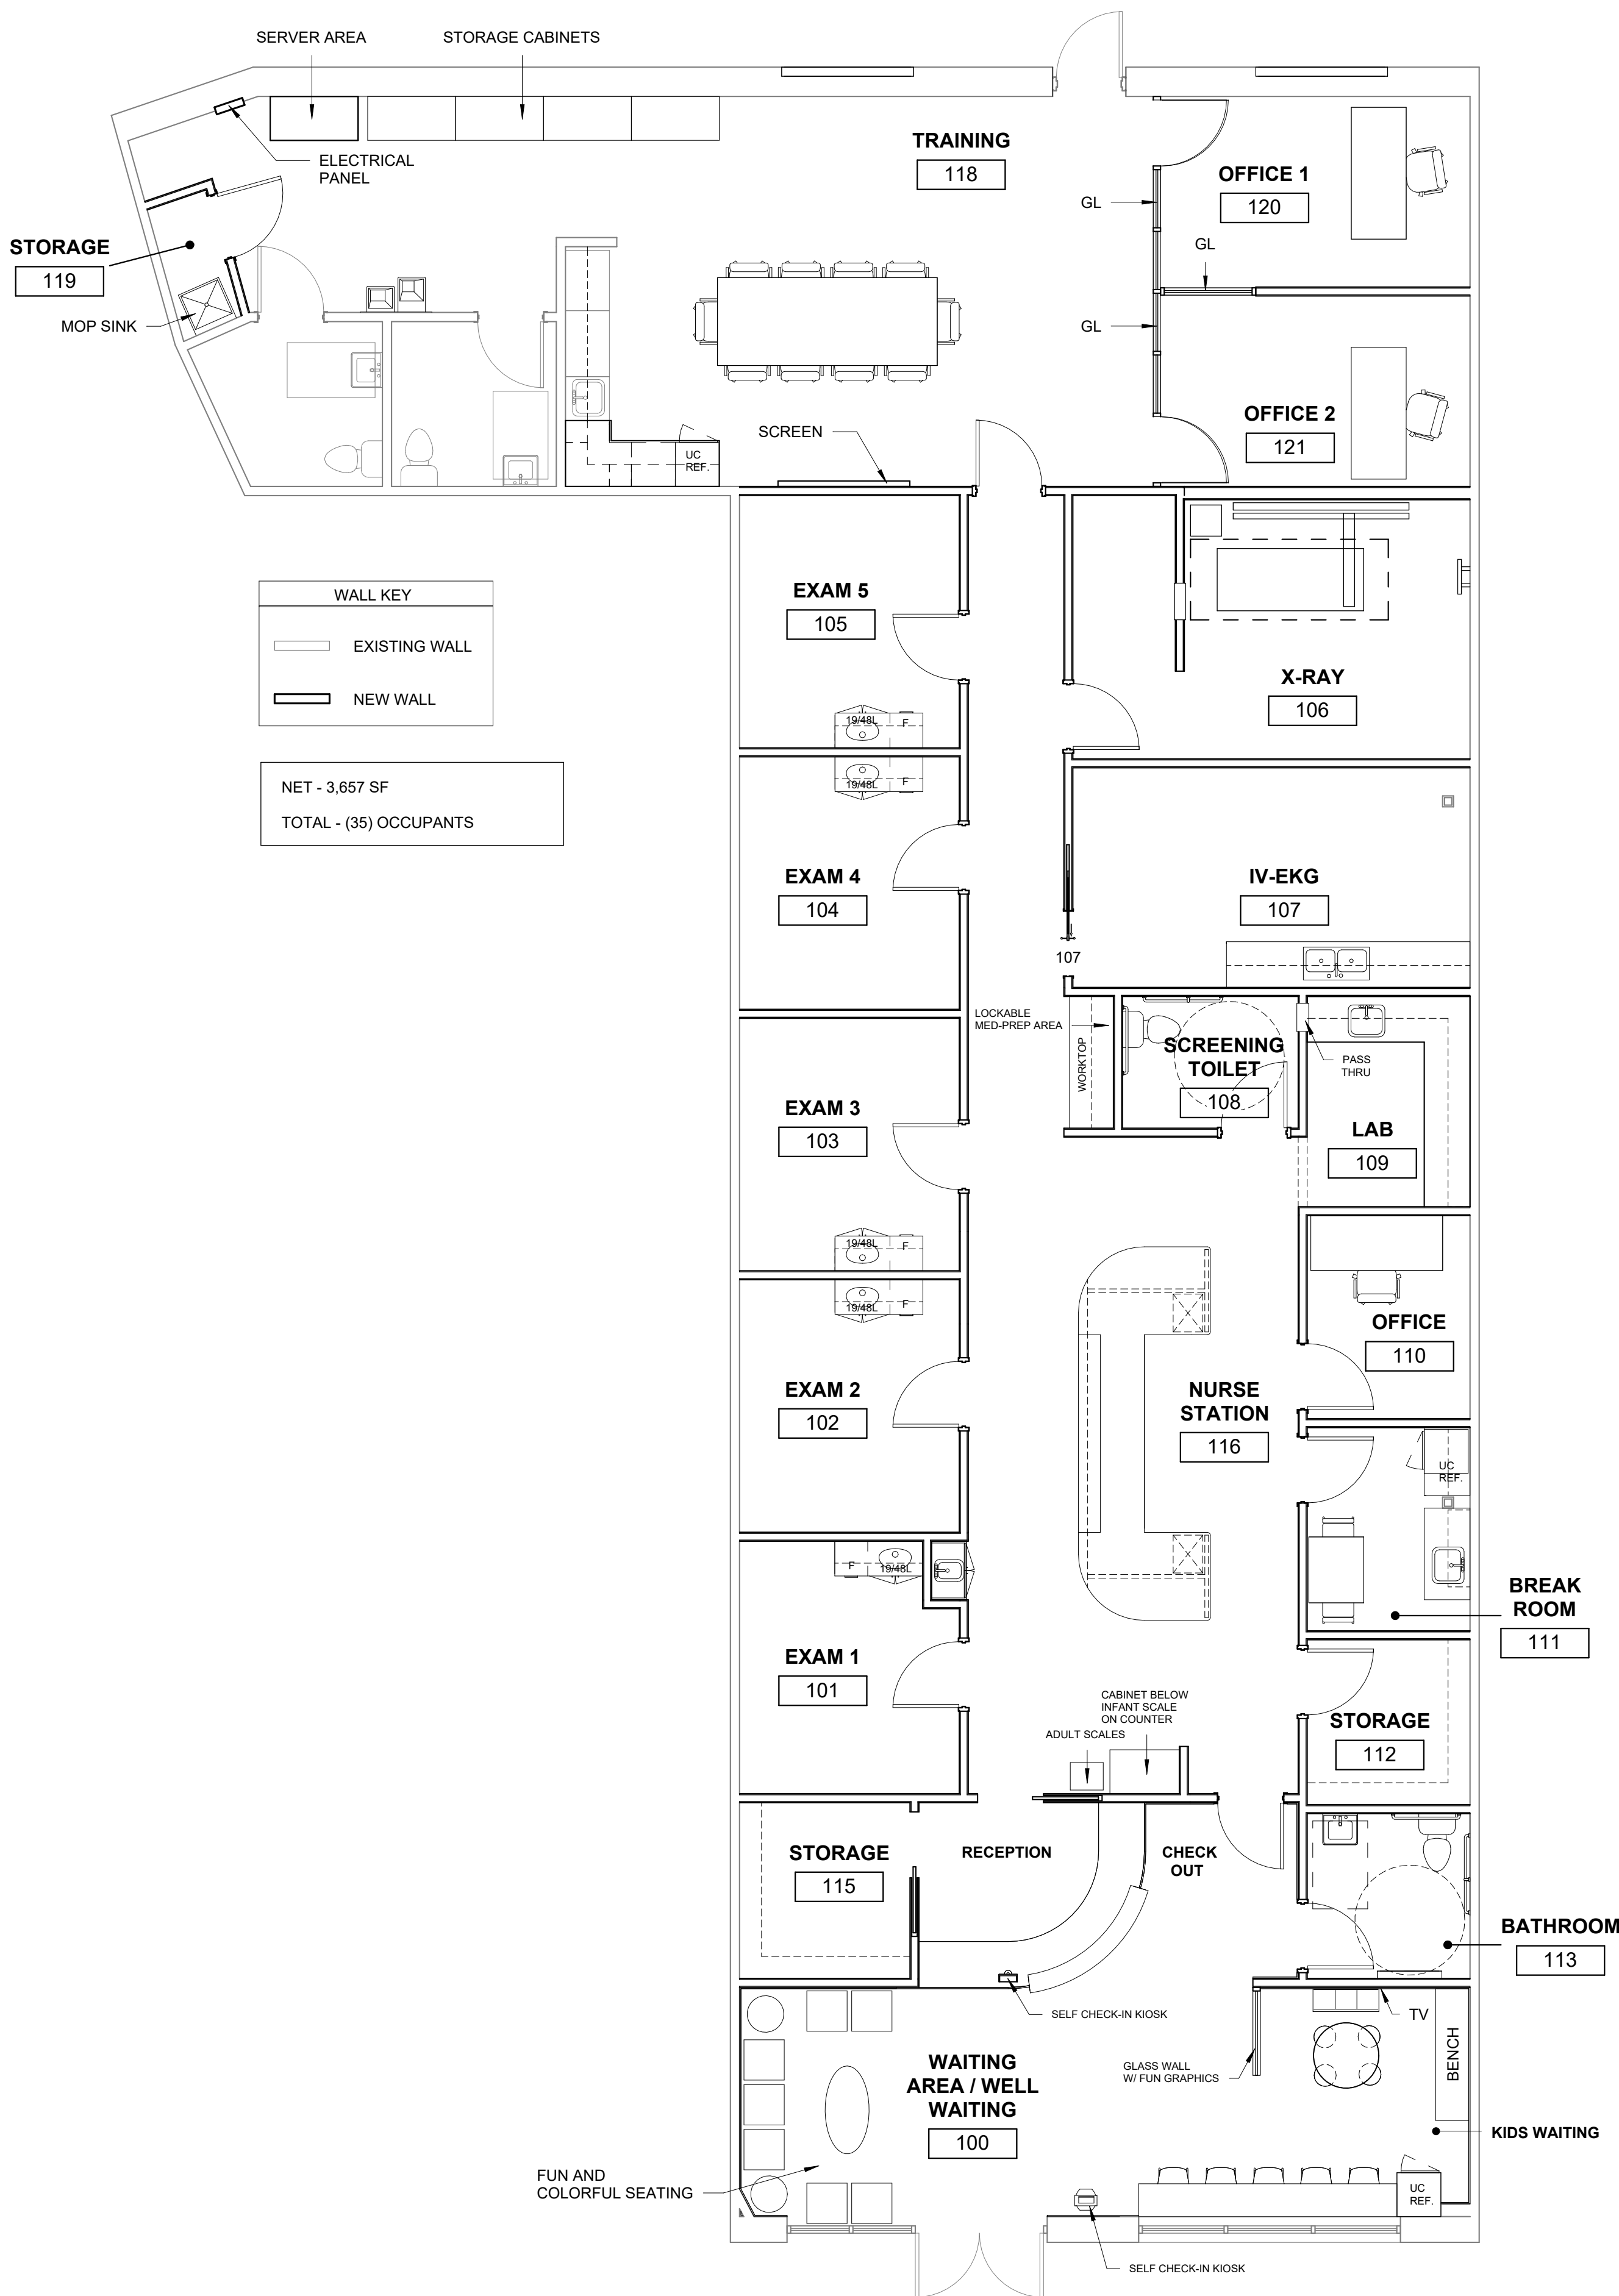

FURNITURE PLAN 1
3/16" = 1'-0"

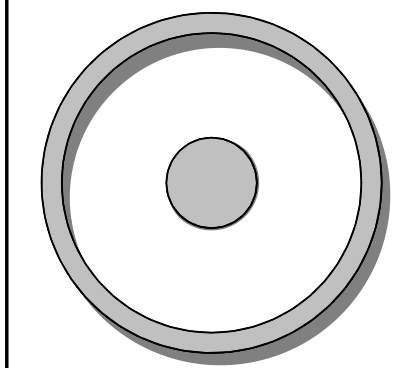

OLIVE
ARCHITECTURE
WWW.OLIVE-ARCH.COM
436 N. Harrington St. Ste. 140 p 919.838.9934
Raleigh, NC 27603 f 919.838.9955

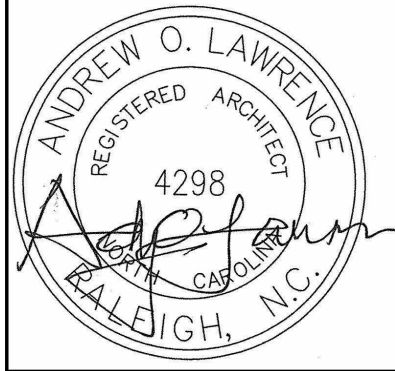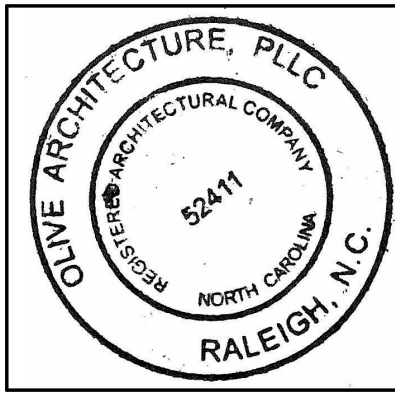

DESIGN DEVELOPMENT
EXPRESS AFTER HOURS CARE
9101 Pineville-Matthews Rd Suite R,
Charlotte, NC 28134

issue date:		
ISSUE	NAME	DATE
1ST	PROGRESS SET	09/20/2023


revisions:		
Revision	Date	Description

drawn by:
AL
checked by:
AOL
project no:
23-115

FURNITURE PLAN &
FLOORING PLAN

A114


9/27/2023 12:17:48 PM

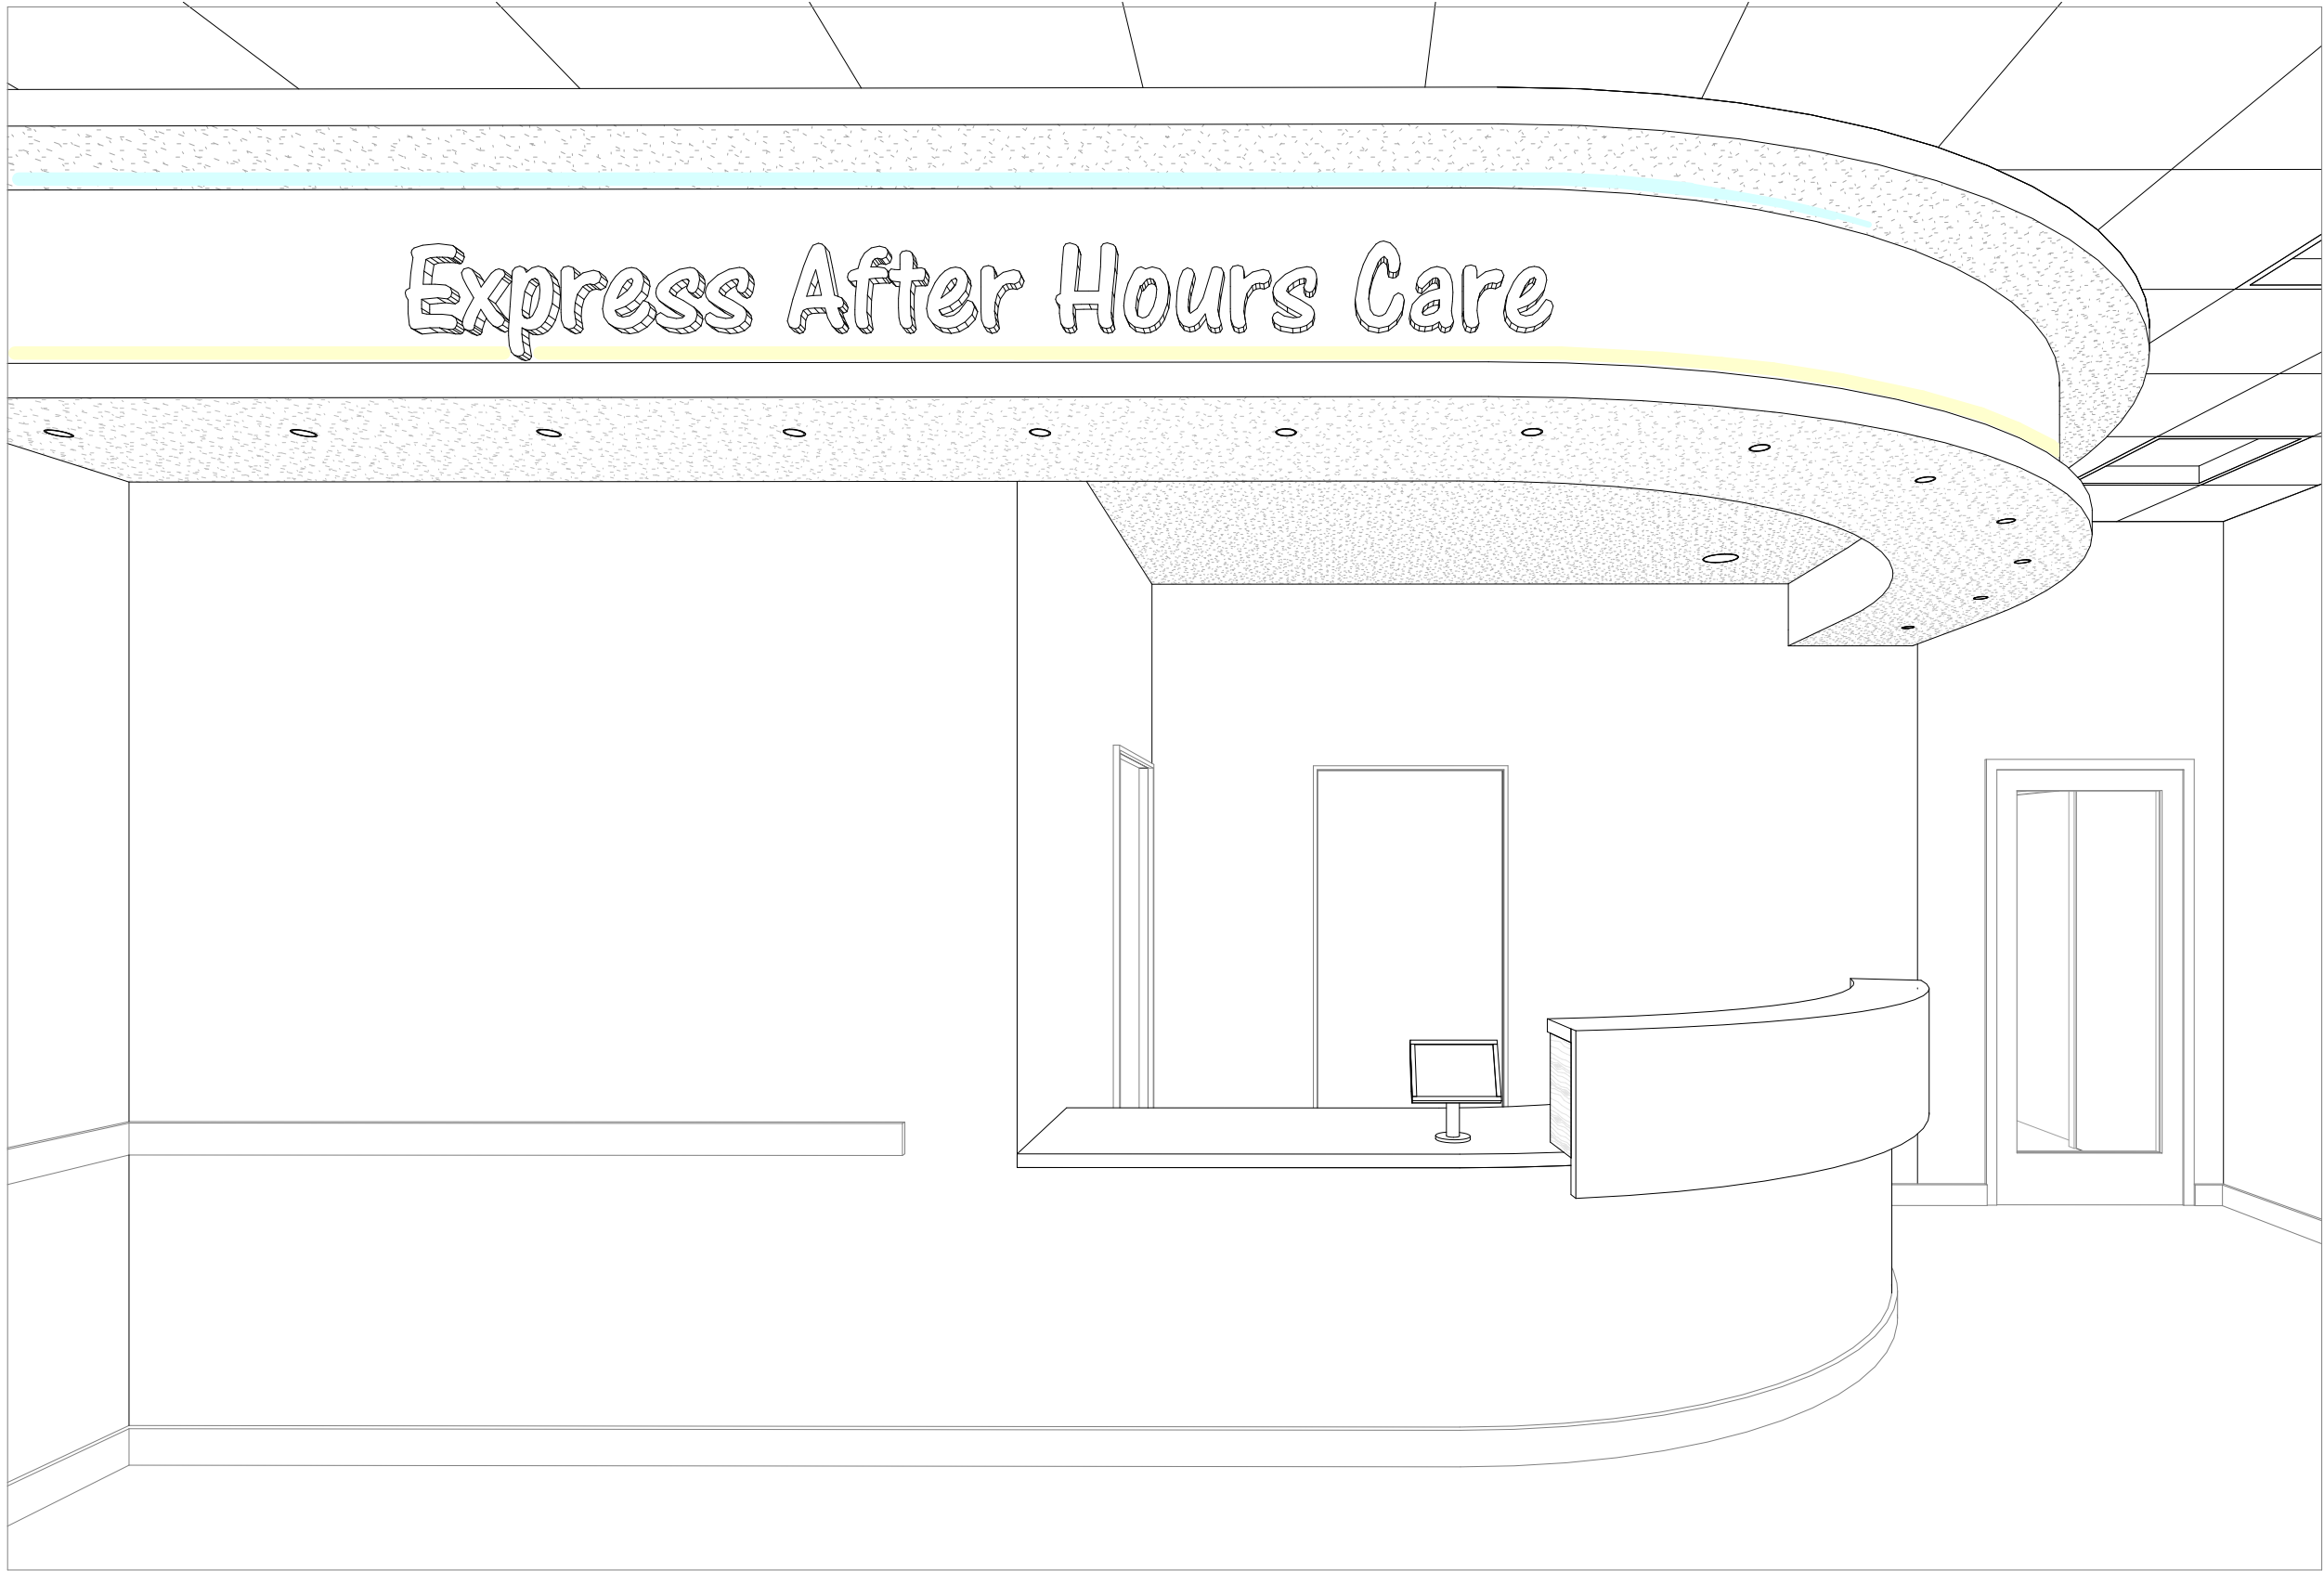


PERSPECTIVE VIEW - LOBBY 2




PERSPECTIVE VIEW - LOBBY 1

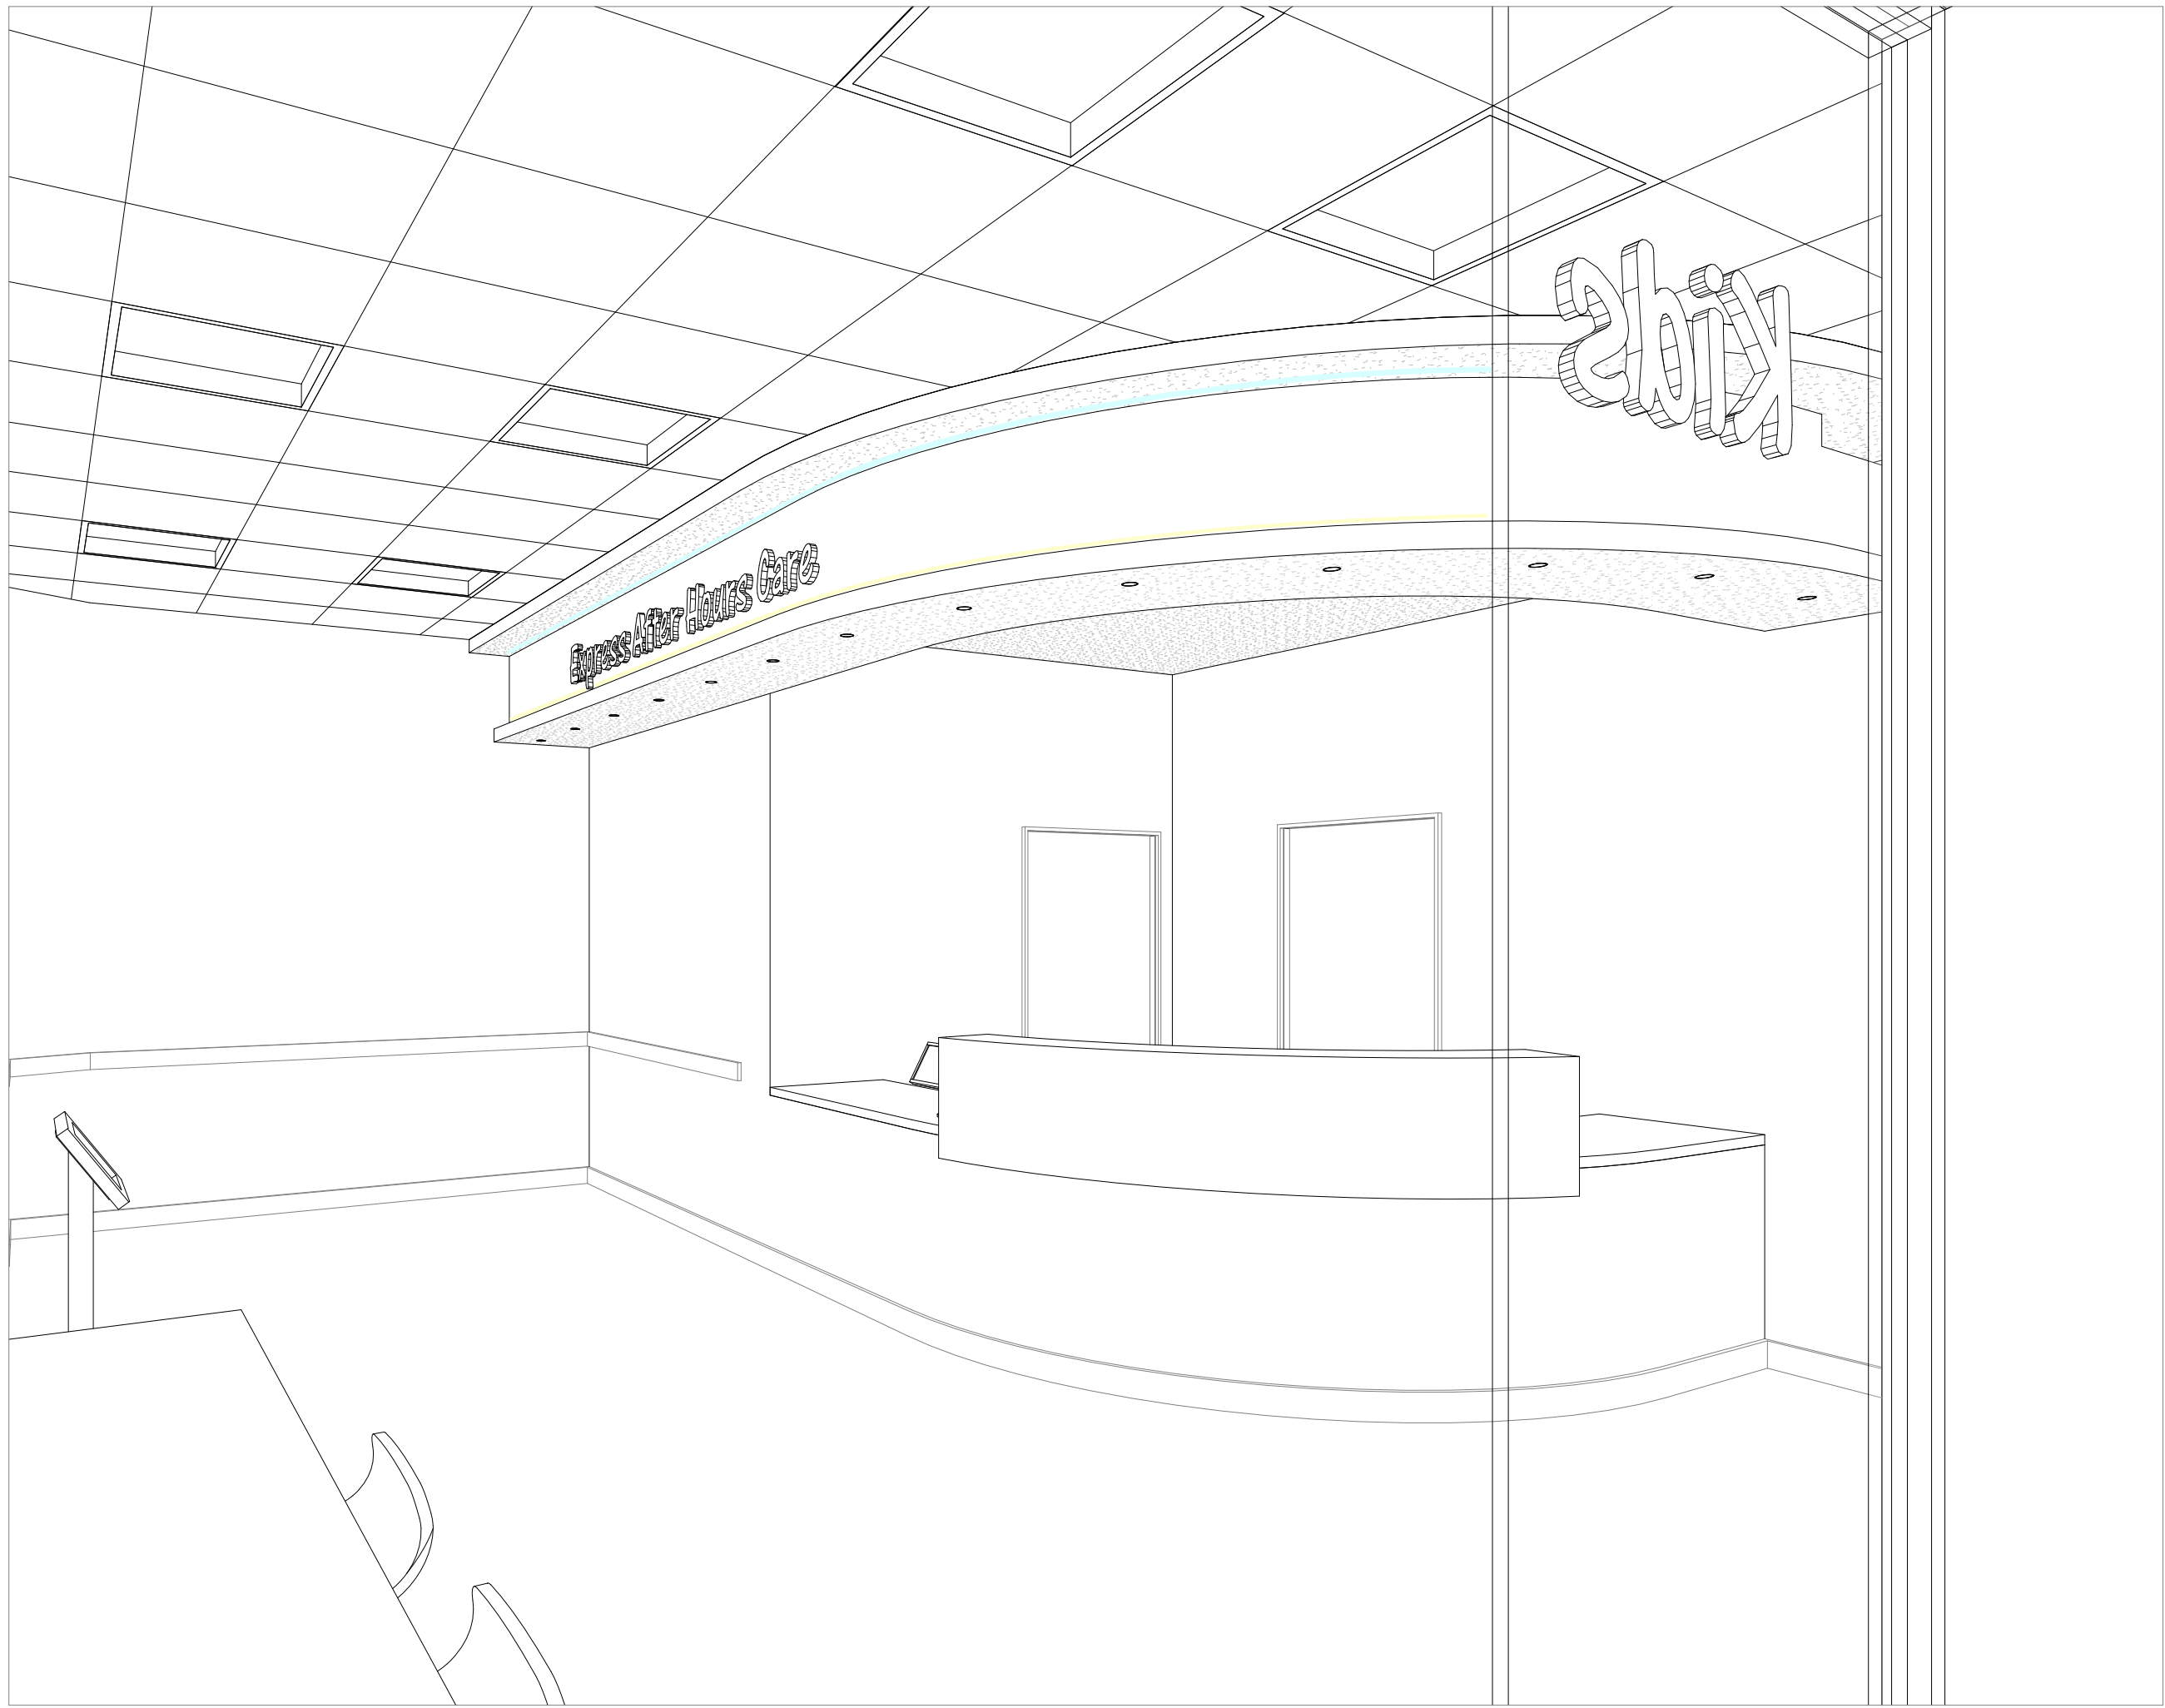


PERSPECTIVE VIEW - LOBBY 4

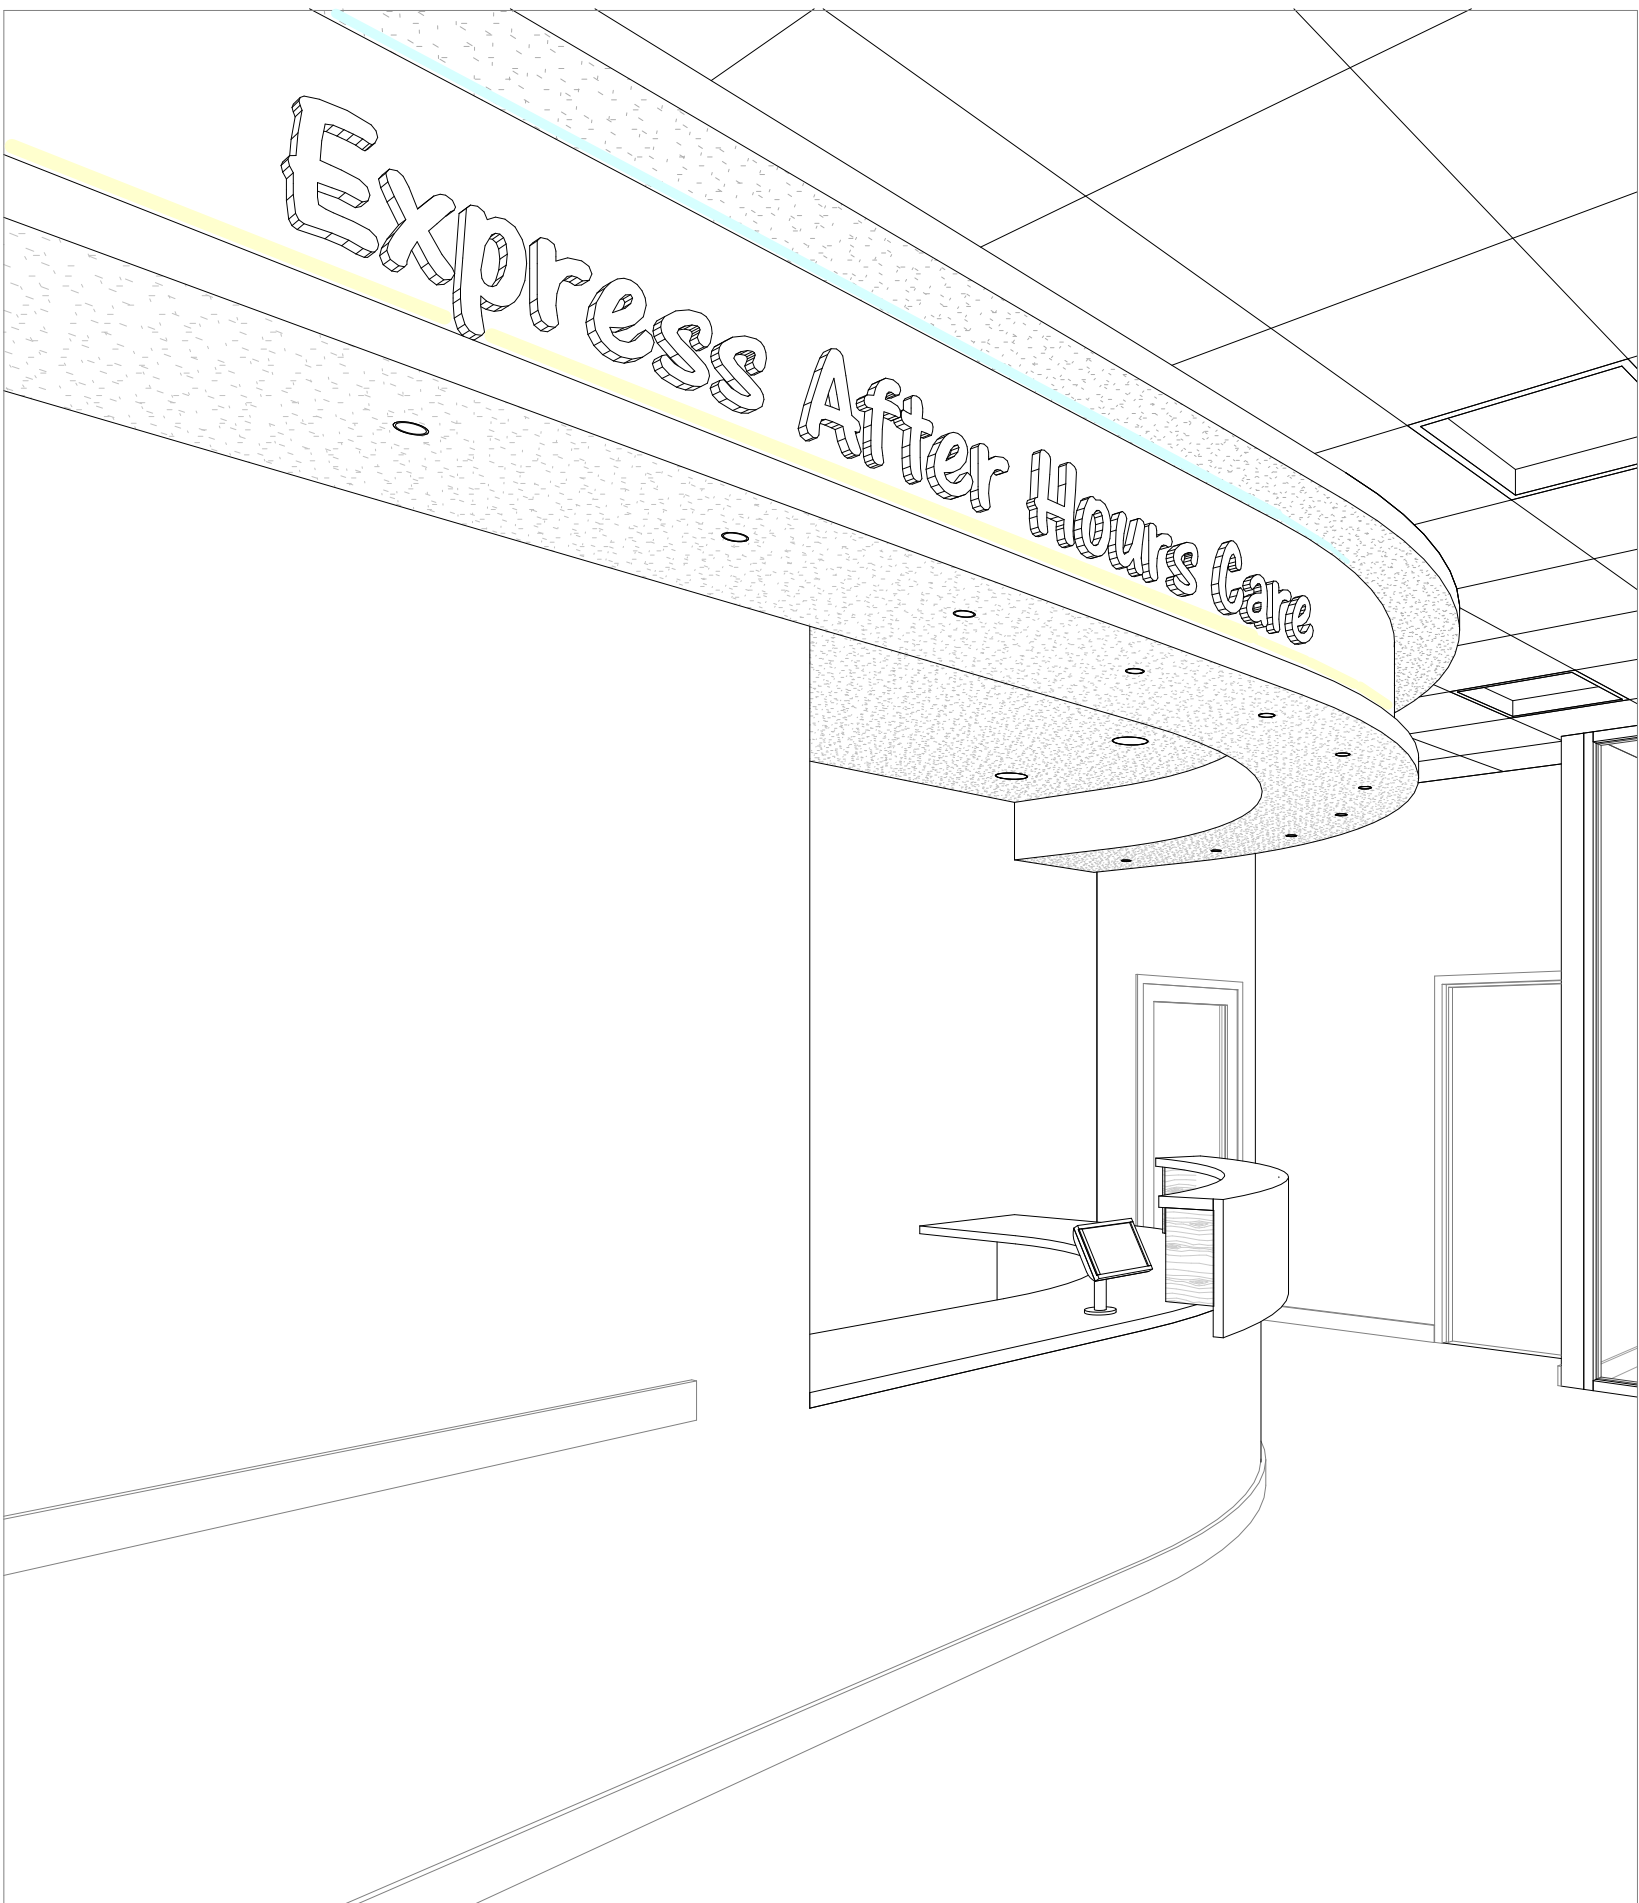

PERSPECTIVE VIEW - LOBBY 3

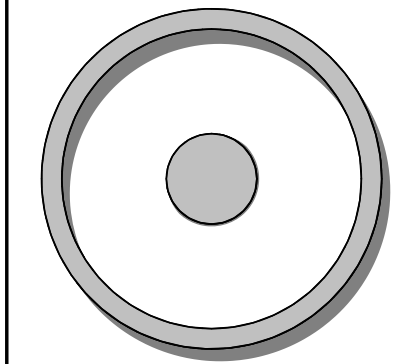

OLIVE
ARCHITECTURE
WWW.OLIVE-ARCH.COM
436 N. Harrington St. Ste. 140 p 919.838.9934
Raleigh, NC 27603 f 919.838.9995

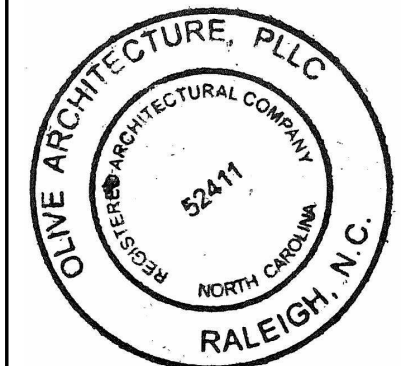

DESIGN DEVELOPMENT

EXPRESS AFTER HOURS CARE

9101 Pineville-Matthews Rd Suite R,
Charlotte, NC 28134

issue date:		
ISSUE	NAME	DATE
1ST	PROGRESS SET	09/20/2023

revisions:		
Revision	Date	Description

drawn by:

checked by:

project no:
23-115

PERSPECTIVES

A900