


A1 SECOND FLOOR PLAN
 SCALE: 1/4" = 1'-0"

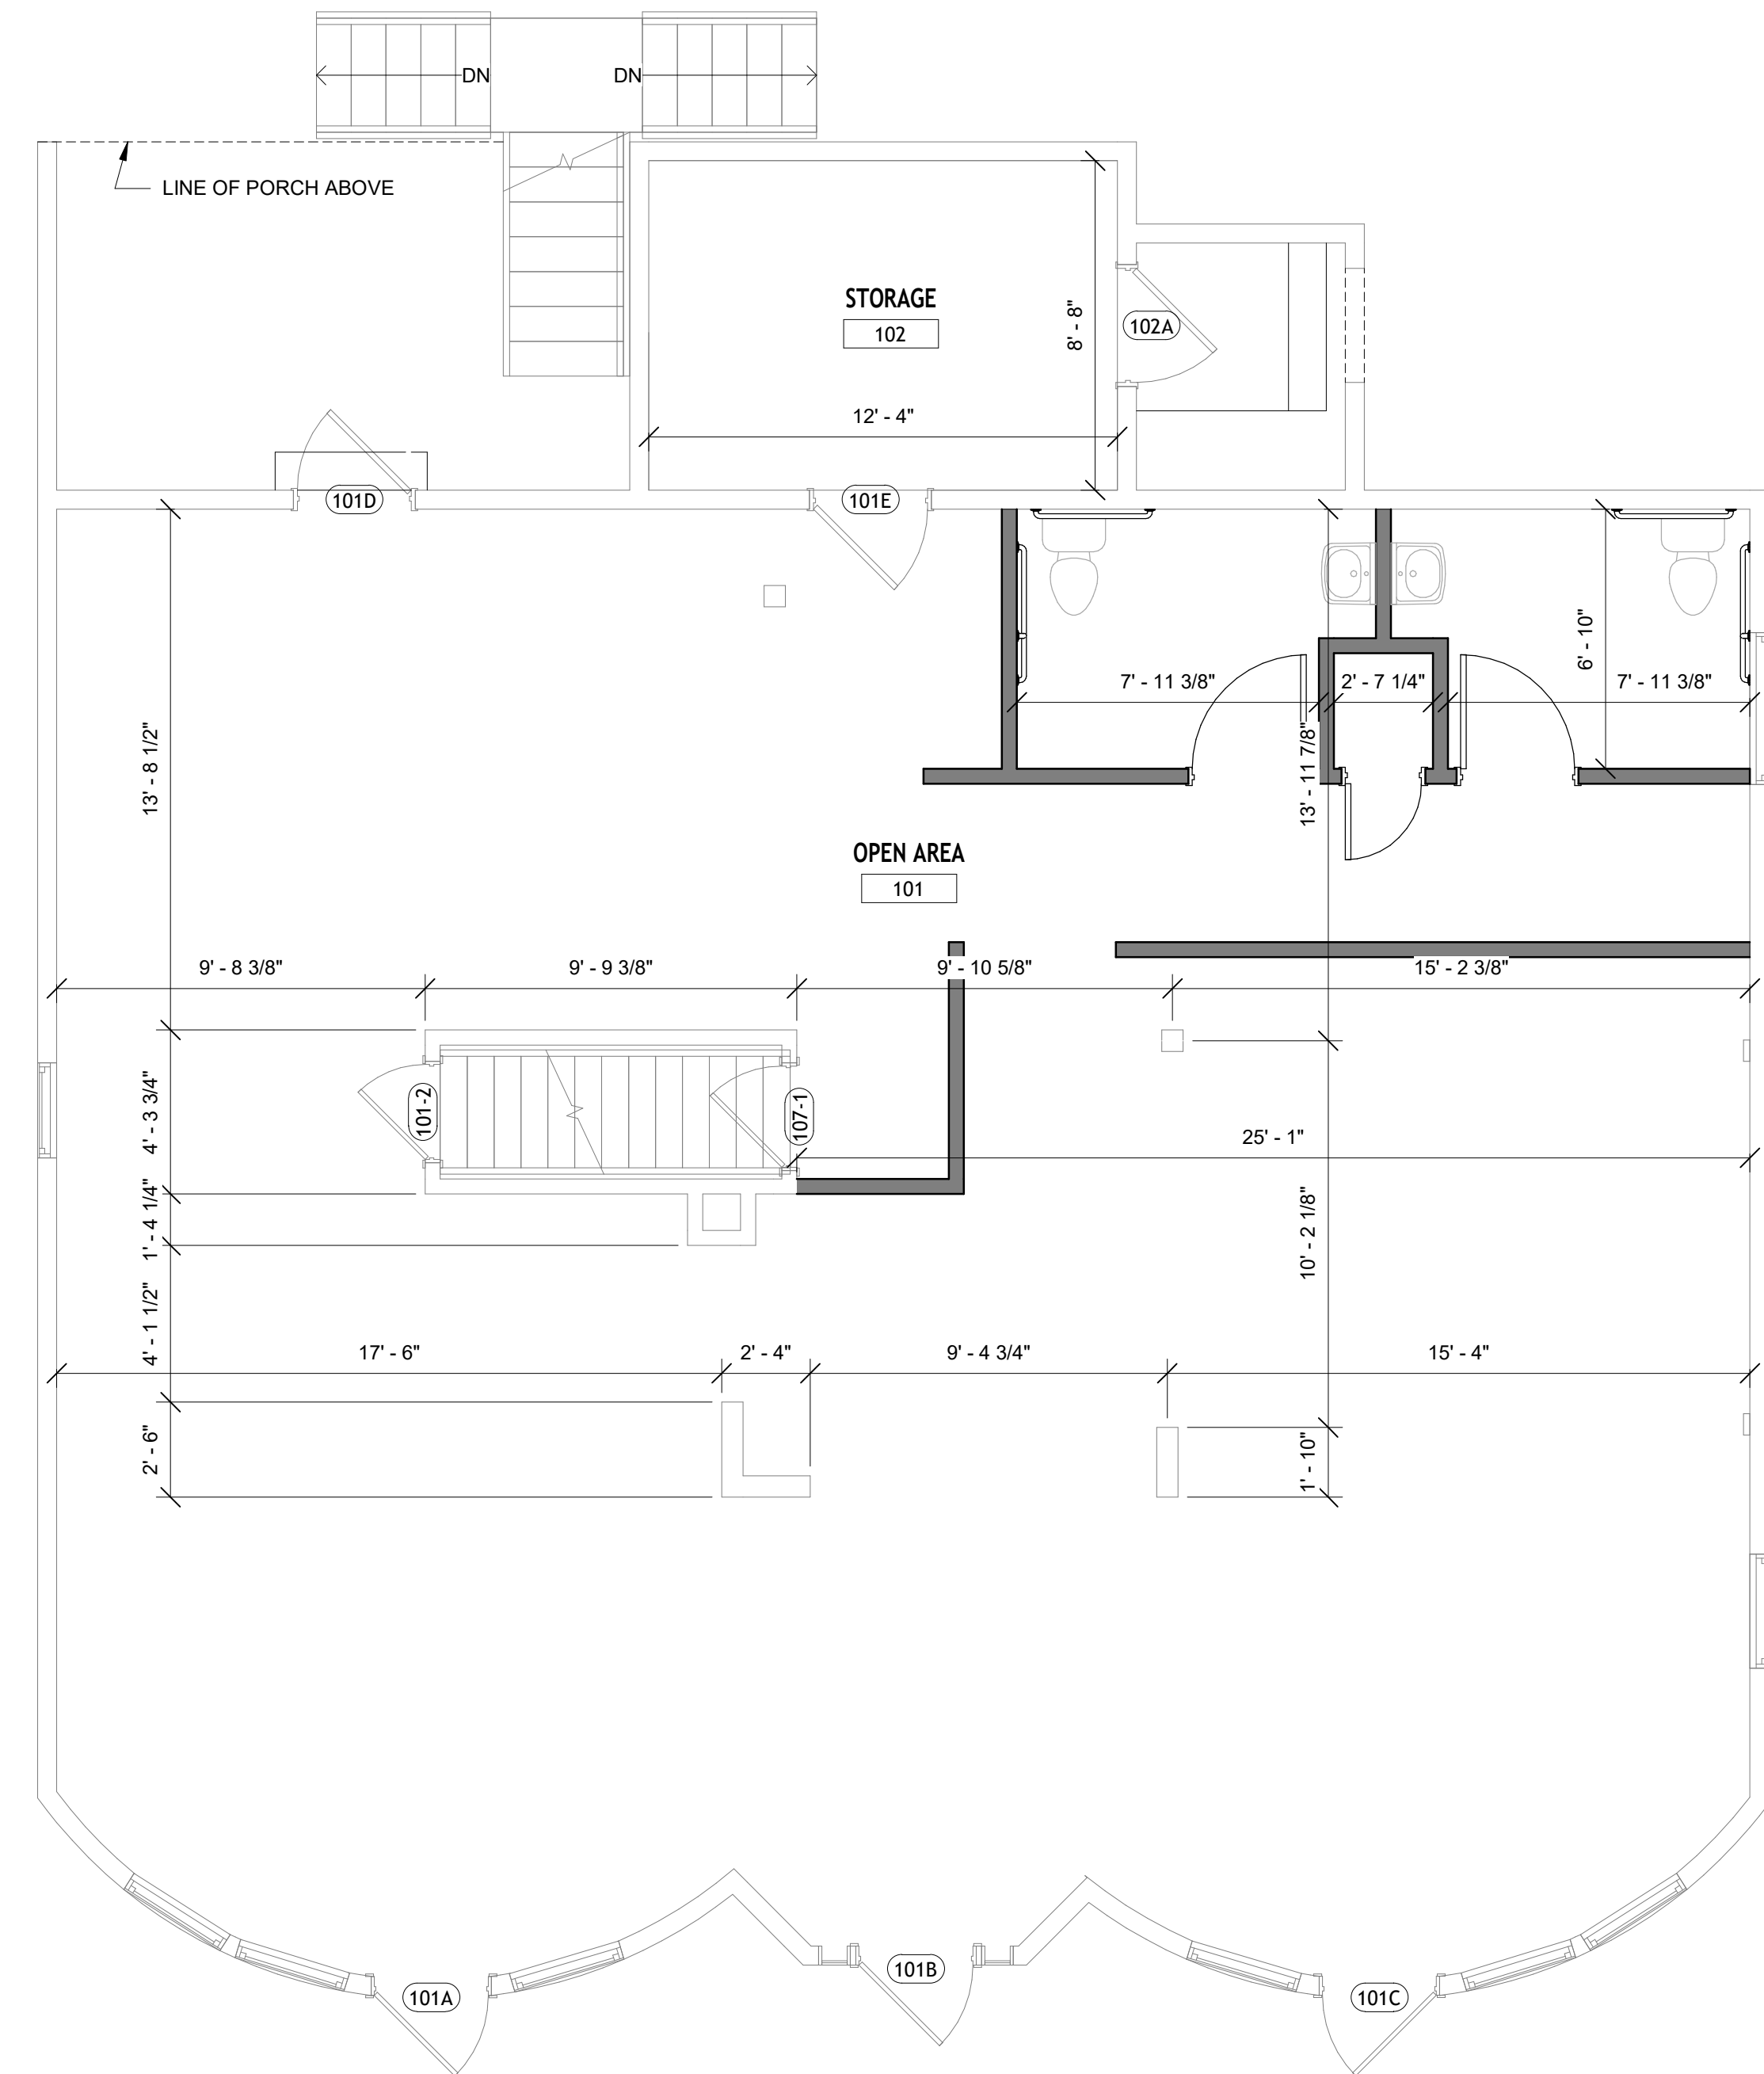

A4 FIRST FLOOR PLAN
 SCALE: 1/4" = 1'-0"

ISSUED	MARK	DATE	DESCRIPTION

1952 Kensington
 Buffalo, NY 14226

SEAL
NOT FOR CONSTRUCTION

DRAWN BY: NJS	CHECKED BY: NJS
PROJECT NUMBER: 250400	DATE: 03/03/2026

SHEET TITLE
FLOOR PLANS

SHEET NUMBER
A-101