


EXISTING ENERGY EFFICIENT ILLUMINATION FEATURE
EXISTING FIRE EXTINGUISHER
EXISTING ILLUMINATED EXIT SIGN
COMBO ILLUMINATED EGRESS / EXIT SIGN

EXISTING ENERGY EFFICIENT ILLUMINATION (FUTURE)	☐	BUSINESS USE (NO SHADING) 150 GROSS OLF
EXISTING TREE EXPOSURE	☐	UNCONCENTRATED ASSEMBLY USE 15 NET OLF
EXISTING ILLUMINATED LOT SIGN	☐	
COMBO ILLUMINATED GROSS / EXPOSURE	☐	STORAGE/MECHANICAL USE 300 GROSS OLF (FBC) 500 GROSS OLF (FPC)

EXISTING ELEMENTS ARE SHOWN IN LIGHT LINE WEIGHT AS SHOWN IN LEGEND. NEW ELEMENTS ARE SHOWN IN BOLD LINE WEIGHT.

RENOVATION NOTES

- [illegible]

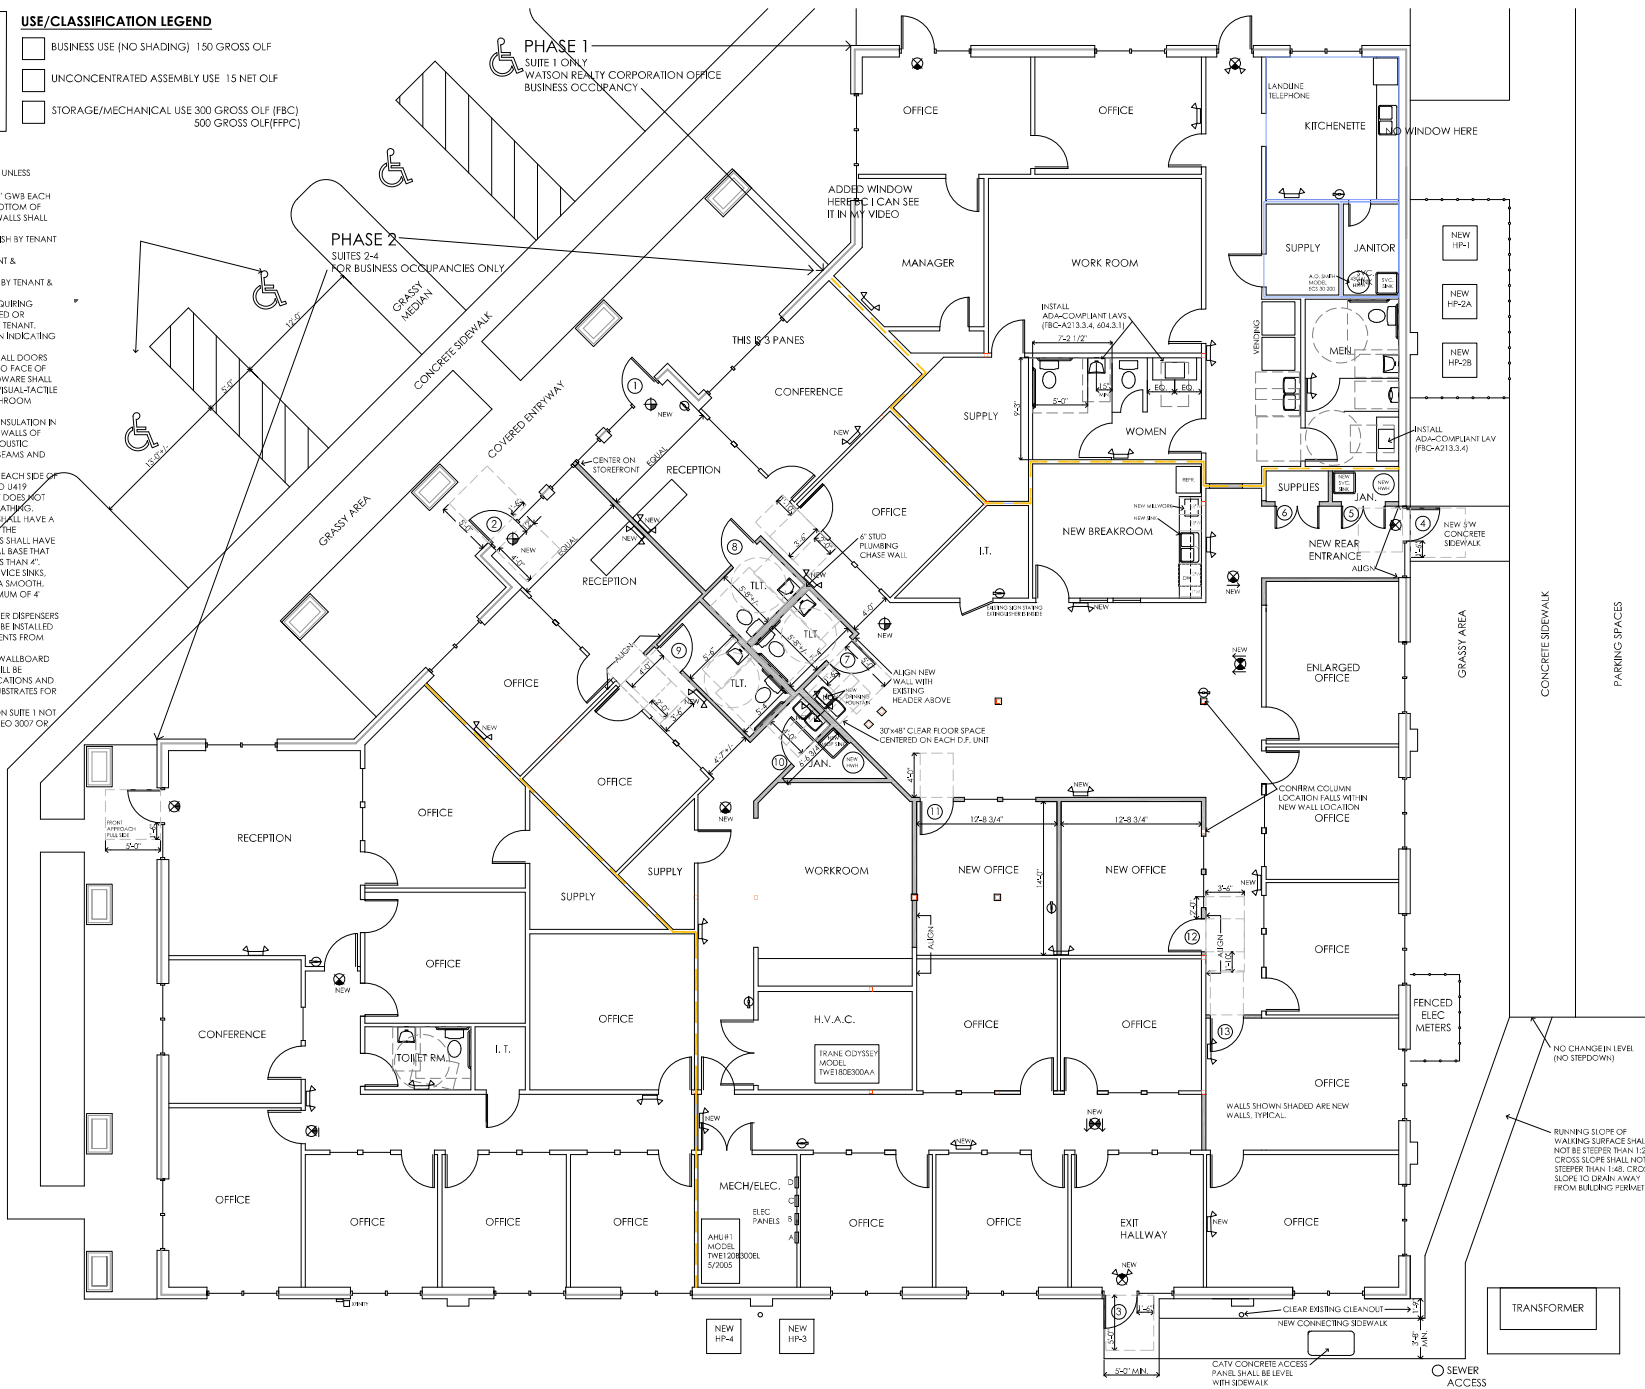

Jurisdiction of Duval County



2003 Woodmere Circle
Jacksonville, Florida
32210
904.428.9372
admin@mac-architect.com
AR 17019

All reports, plans, specifications, computer files, field data, notes and other documents and instruments of service prepared by the architect shall remain the property of the architect. The architect shall retain all common law, statutory and other reserved rights, including the copyright.

Mary Ann Chambliss Architect



This Item has been electronically signed and sealed by Mary Ann Chomitis, Registered Architect on 6/24/2024 using a digital signature. Printed copies of this document are not considered signed and sealed and the signature must be verified on any electronic copies. EAC 61/G15-20.005/0 & 61/G15-24.005.

Issued:

5.20.2026 FOR ENGINEERING

RENOVATION FLOOR PLAN

SCALE: 3/16" = 1'-0"

A1