


**KEY PLAN - FIRST FLOOR**  
NOT TO SCALE

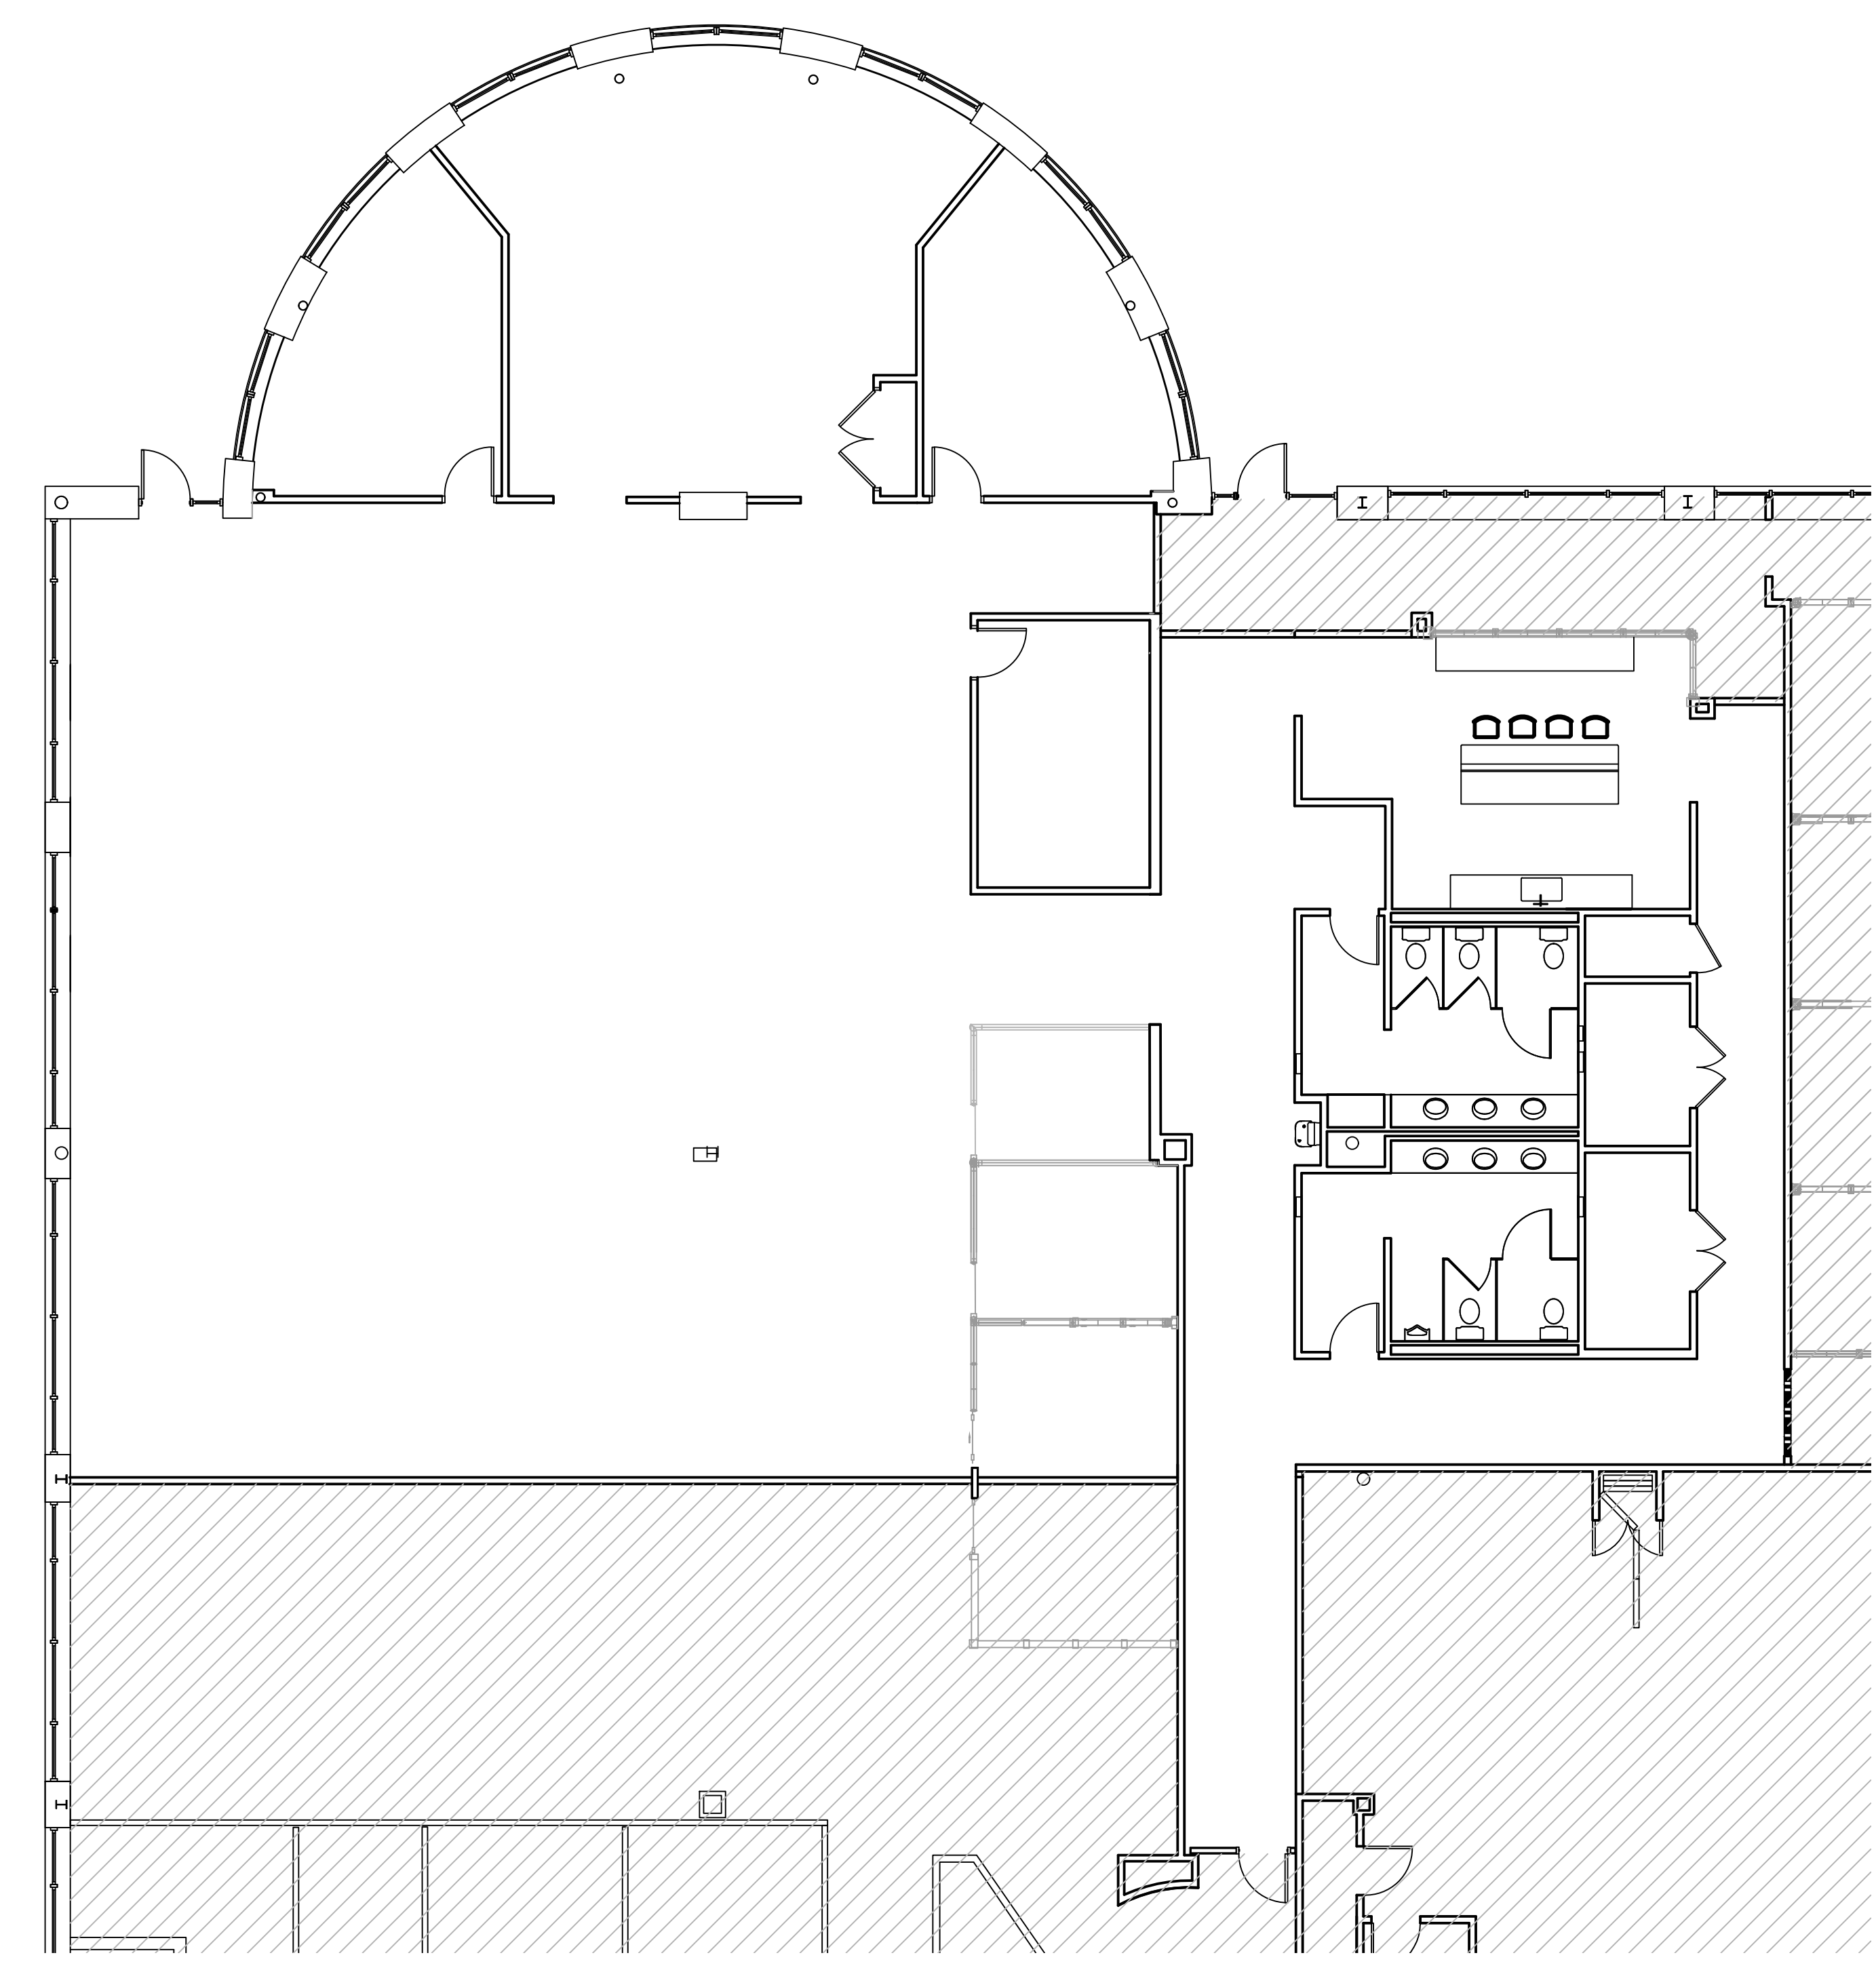

**FLOOR PLAN**  
SCALE: 1/8" = 1'-0"

EXISTING CONDITIONS FOR:  
**SUITE 102**  
350 FELLOWSHIP ROAD  
MT. LAUREL, NJ

**RHJ ASSOCIATES, PC**  
ARCHITECTS · PLANNERS · DESIGNERS

PAOLI, PA 610.337.4555	MOUNT LAUREL, NJ 856.252.0040	PHILADELPHIA, PA 215.279.5845	WILMINGTON, DE 302.482.2269	YORK, PA 717.845.3644
---------------------------	----------------------------------	----------------------------------	--------------------------------	--------------------------

www.rhjassoc.com

DATE 03/12/2026  
PROJECT NO. 2026-0213