

# S1A

STUDIO 1 ARCHITECTS  
39 VIA AMANTI  
NEWPORT COAST, CA 92657

949.422.7867  
WWW.STUDIO1ARCH.COM

SEAL:

PROJECT:

## LOS ALPRESS MEDICAL OFFICE BUILDING

REVISIONS:

DATE: 06.30.2012

S1A PROJECT NO.:


SHEET TITLE:

SHEET #:

# A1

STUDIO 1 ARCHITECTS. ALL RIGHTS RESERVED

- LEASABLE
- LEASABLE
- COMMON

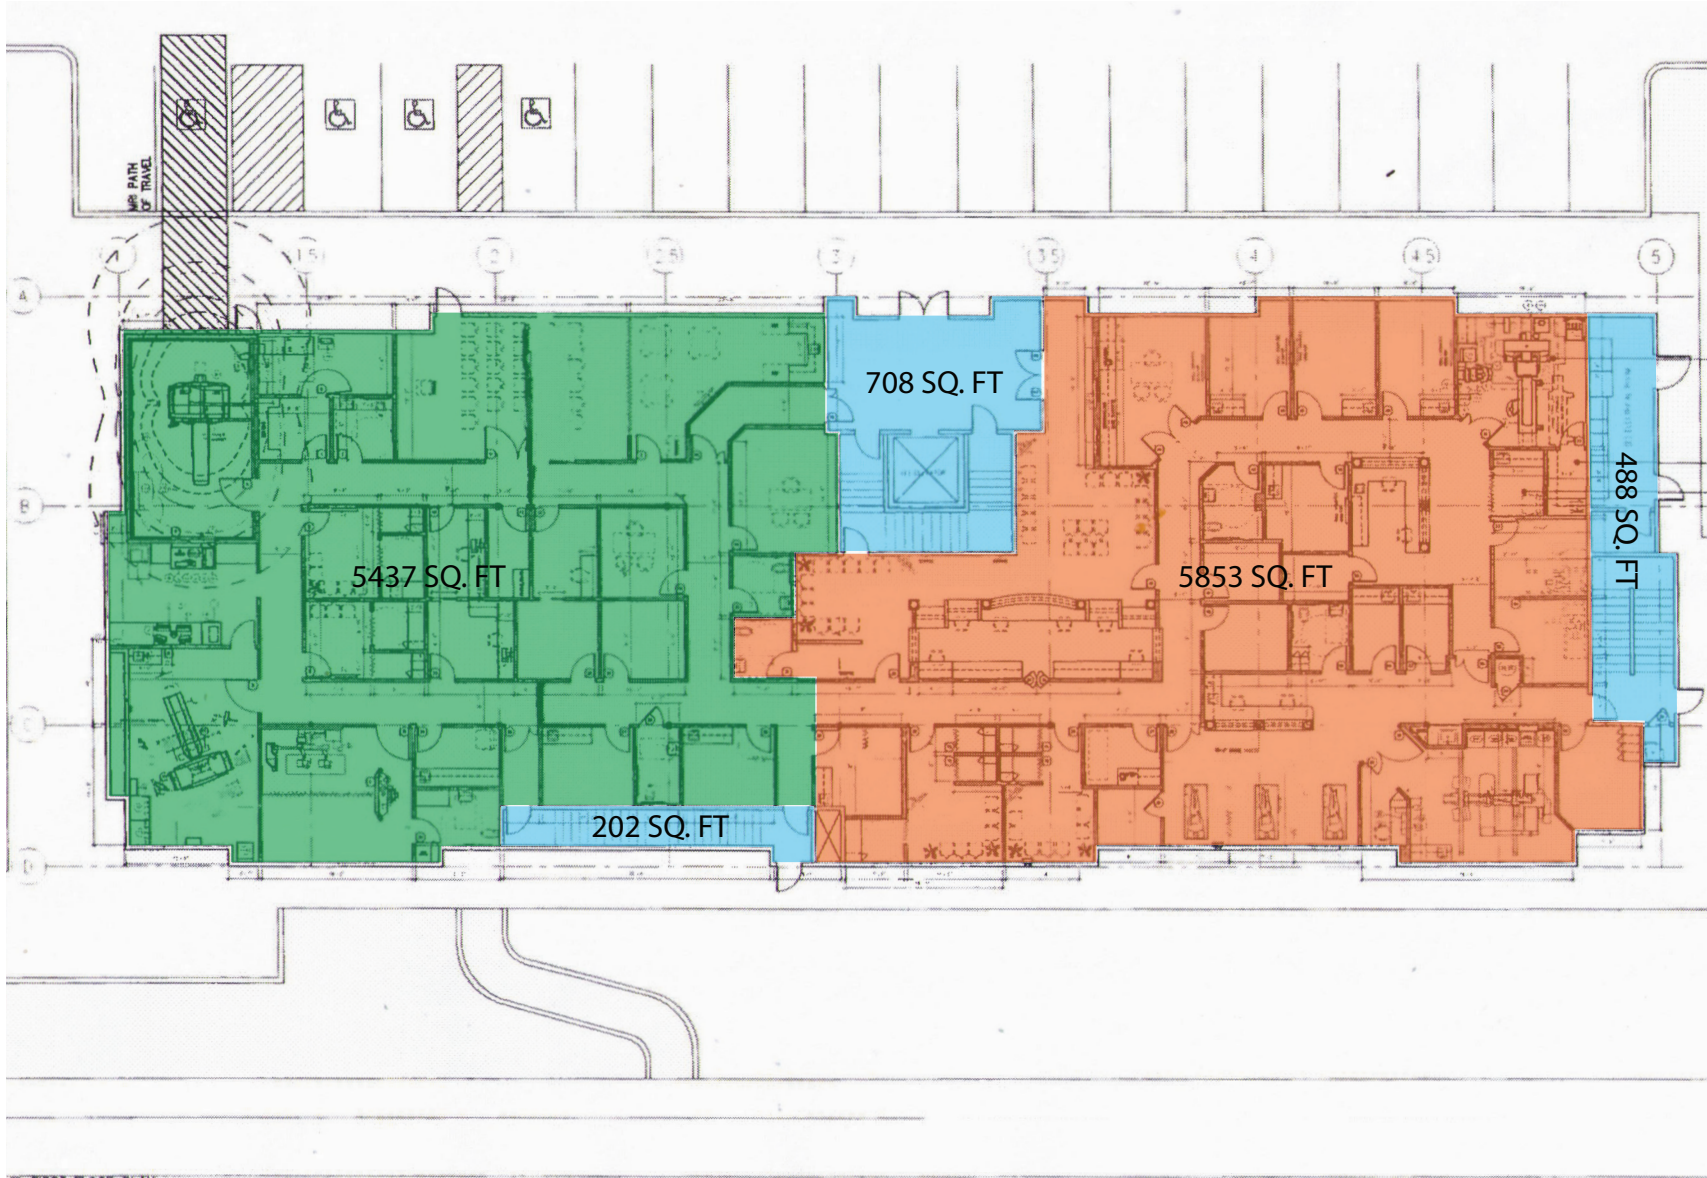

FIRST FLOOR PLAN