

PROJECT  
**PDQ  
PLASTICS**  
BLOCK 479  
LOT 1  
7 LOWER HOOK ROAD  
BAYONNE, NJ 07002


REV	DATE	DESCRIPTION

Pratt Design Studio, LLC  
175 10th Street  
Belford, NJ 07718  
609.668.8002  
Pratt-DS.com


Rick Pratt, AIA NJ: AI-012607  
ISSUED: 7/26/21  
JOB NO: 21710

Floor Plan & Perspectives


**A1**

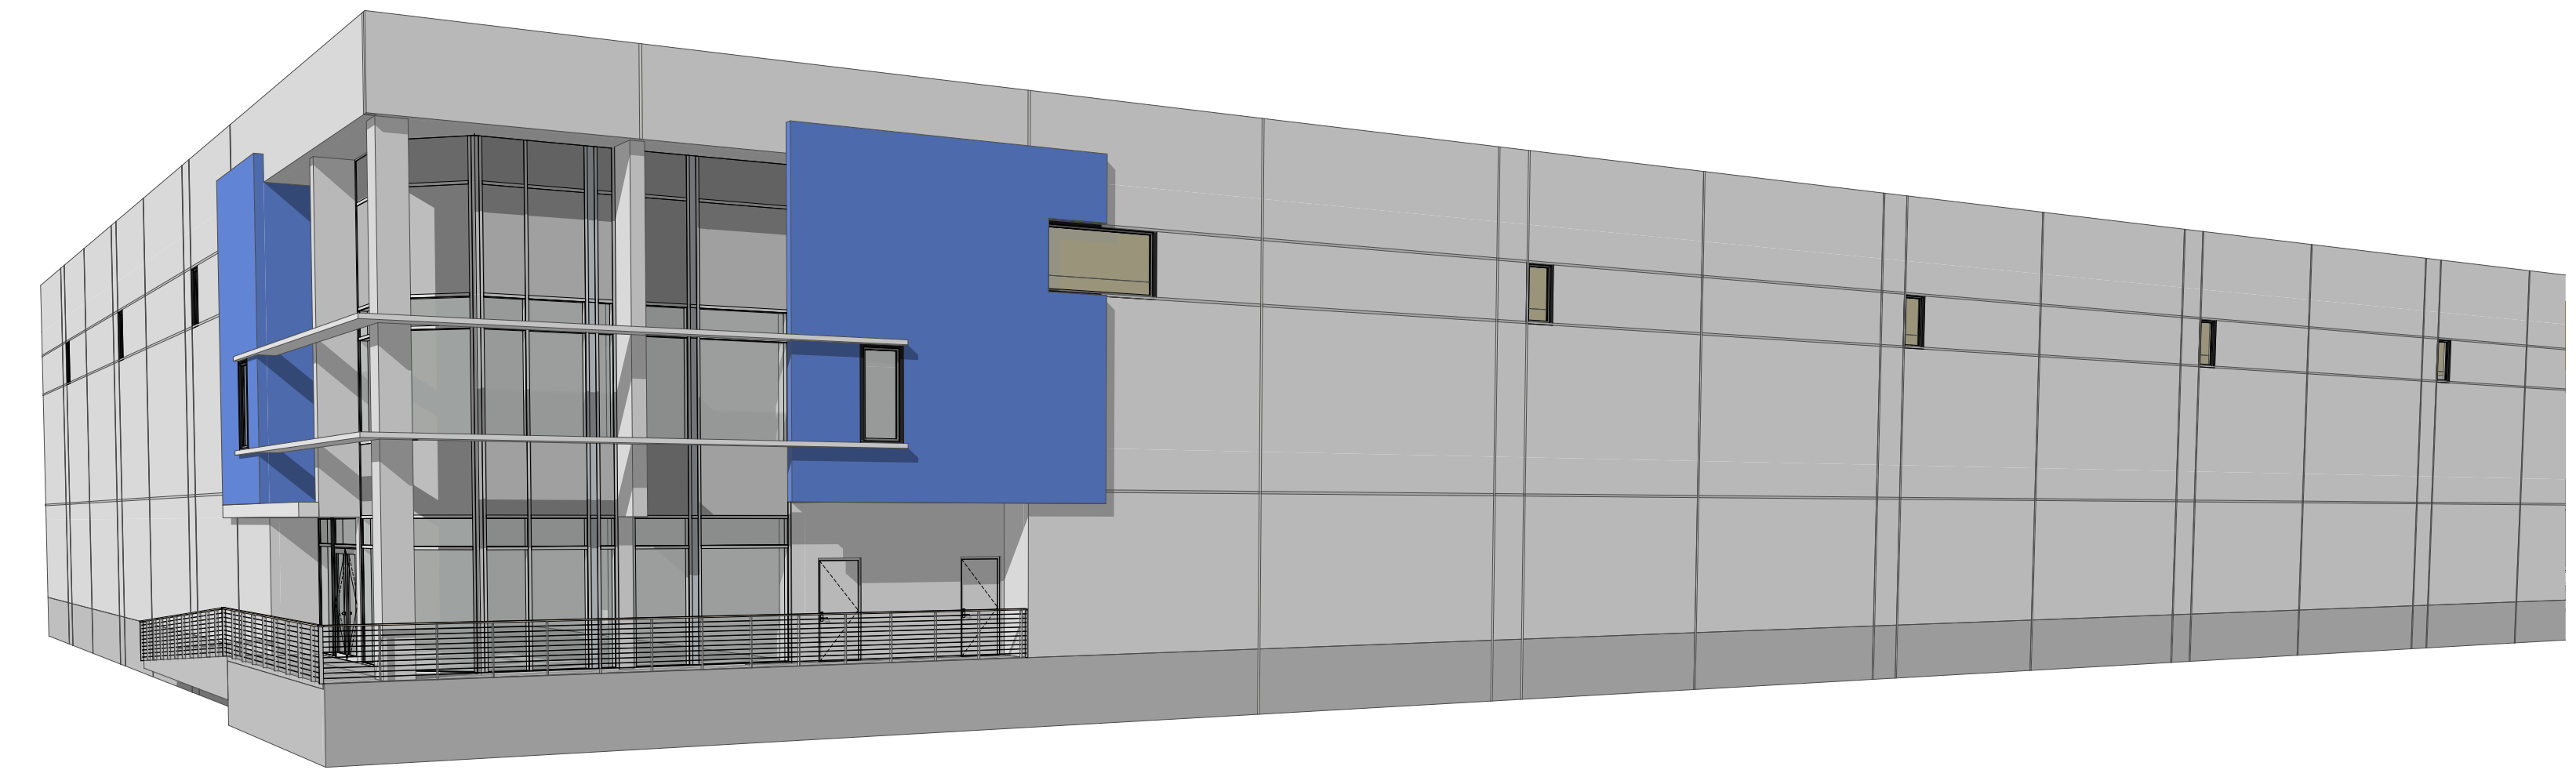


2 Generic Perspective

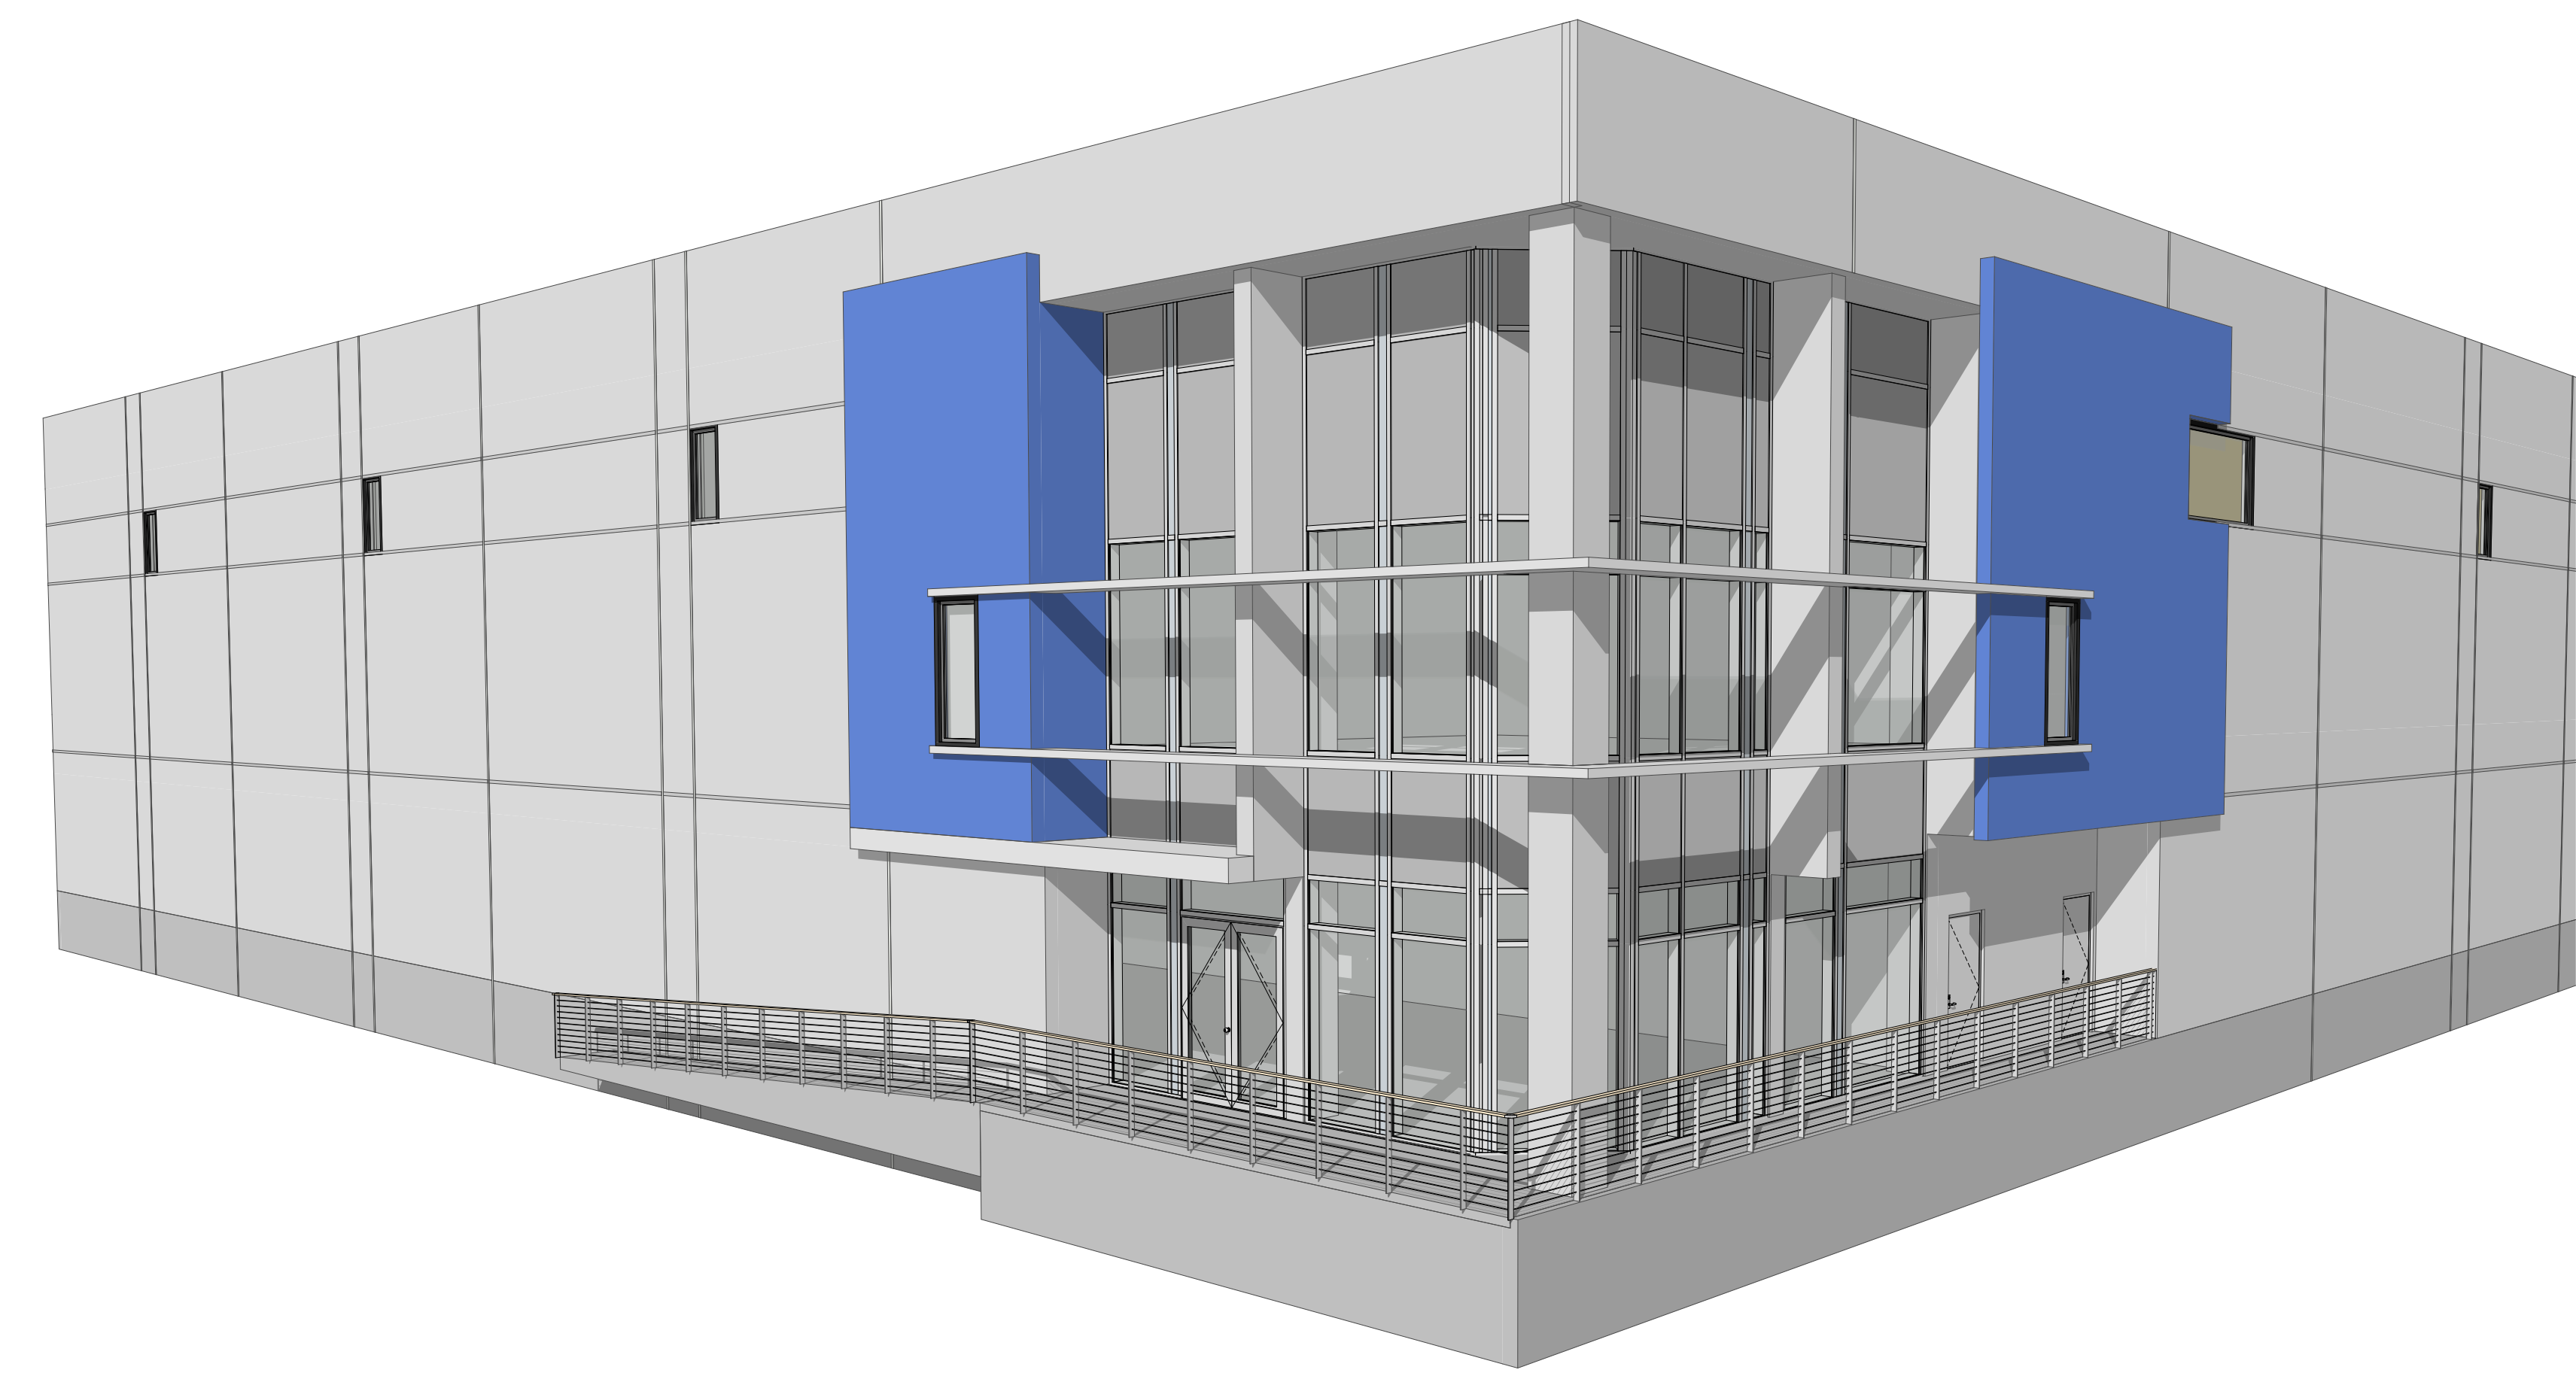



3 Generic Perspective

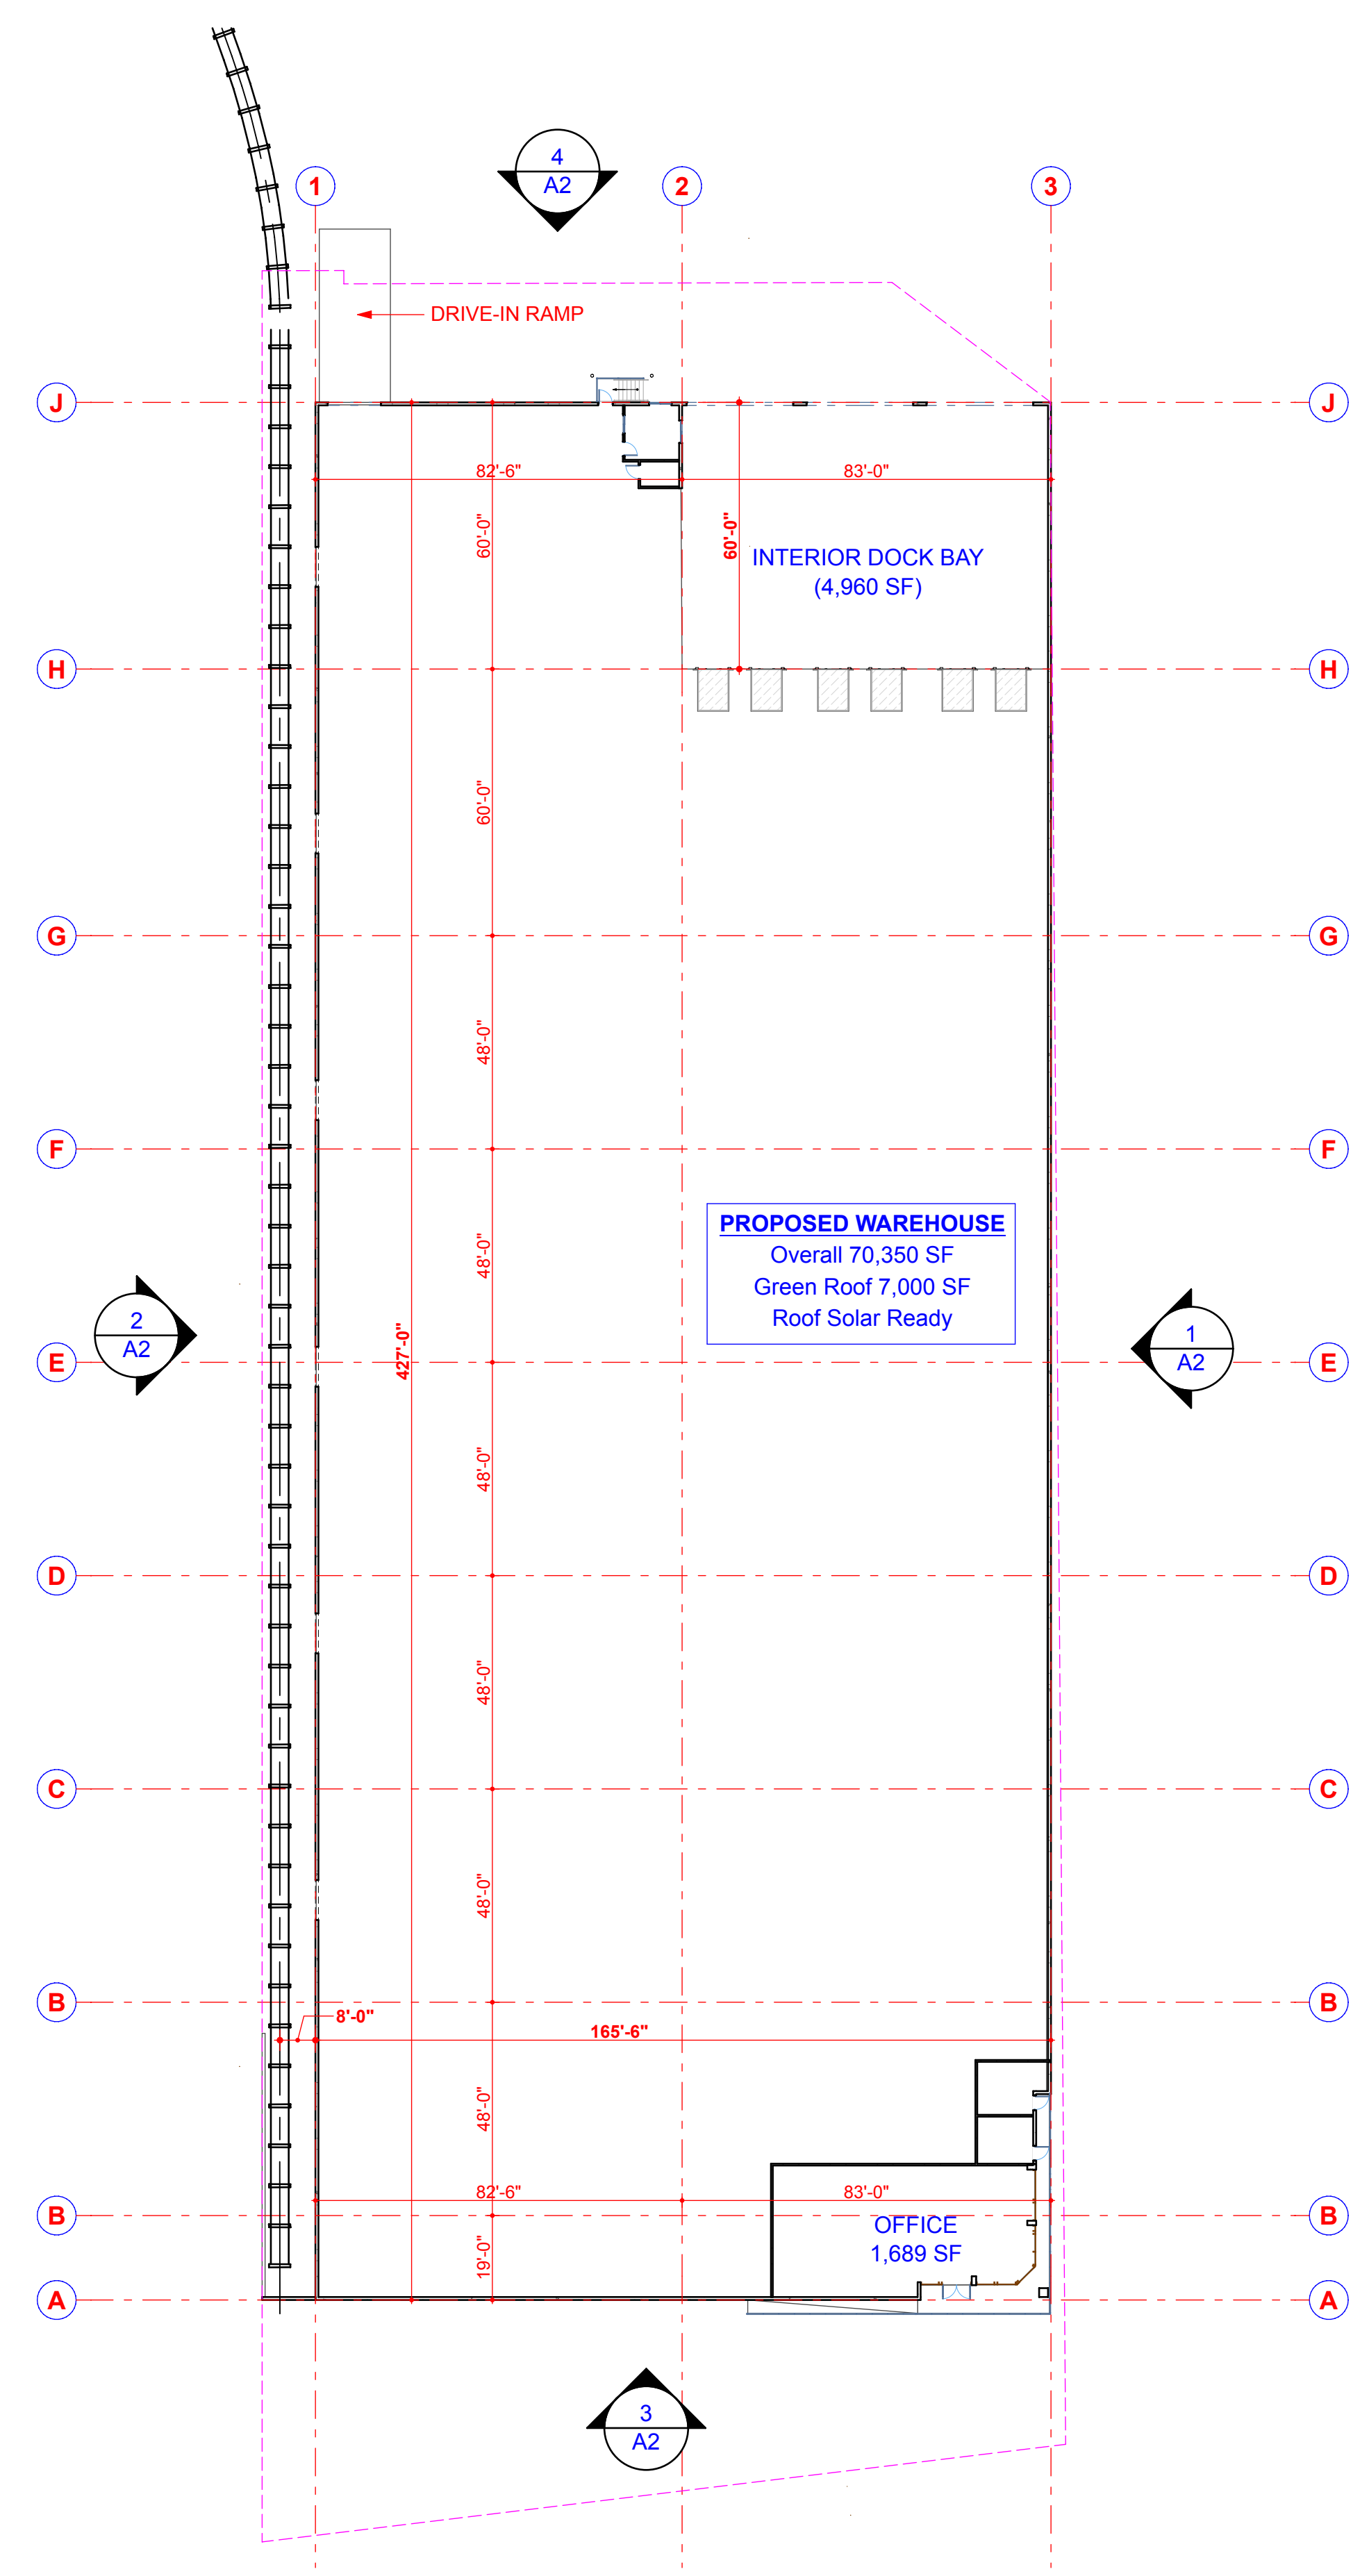


1 First Floor  
SCALE: 1" = 30'

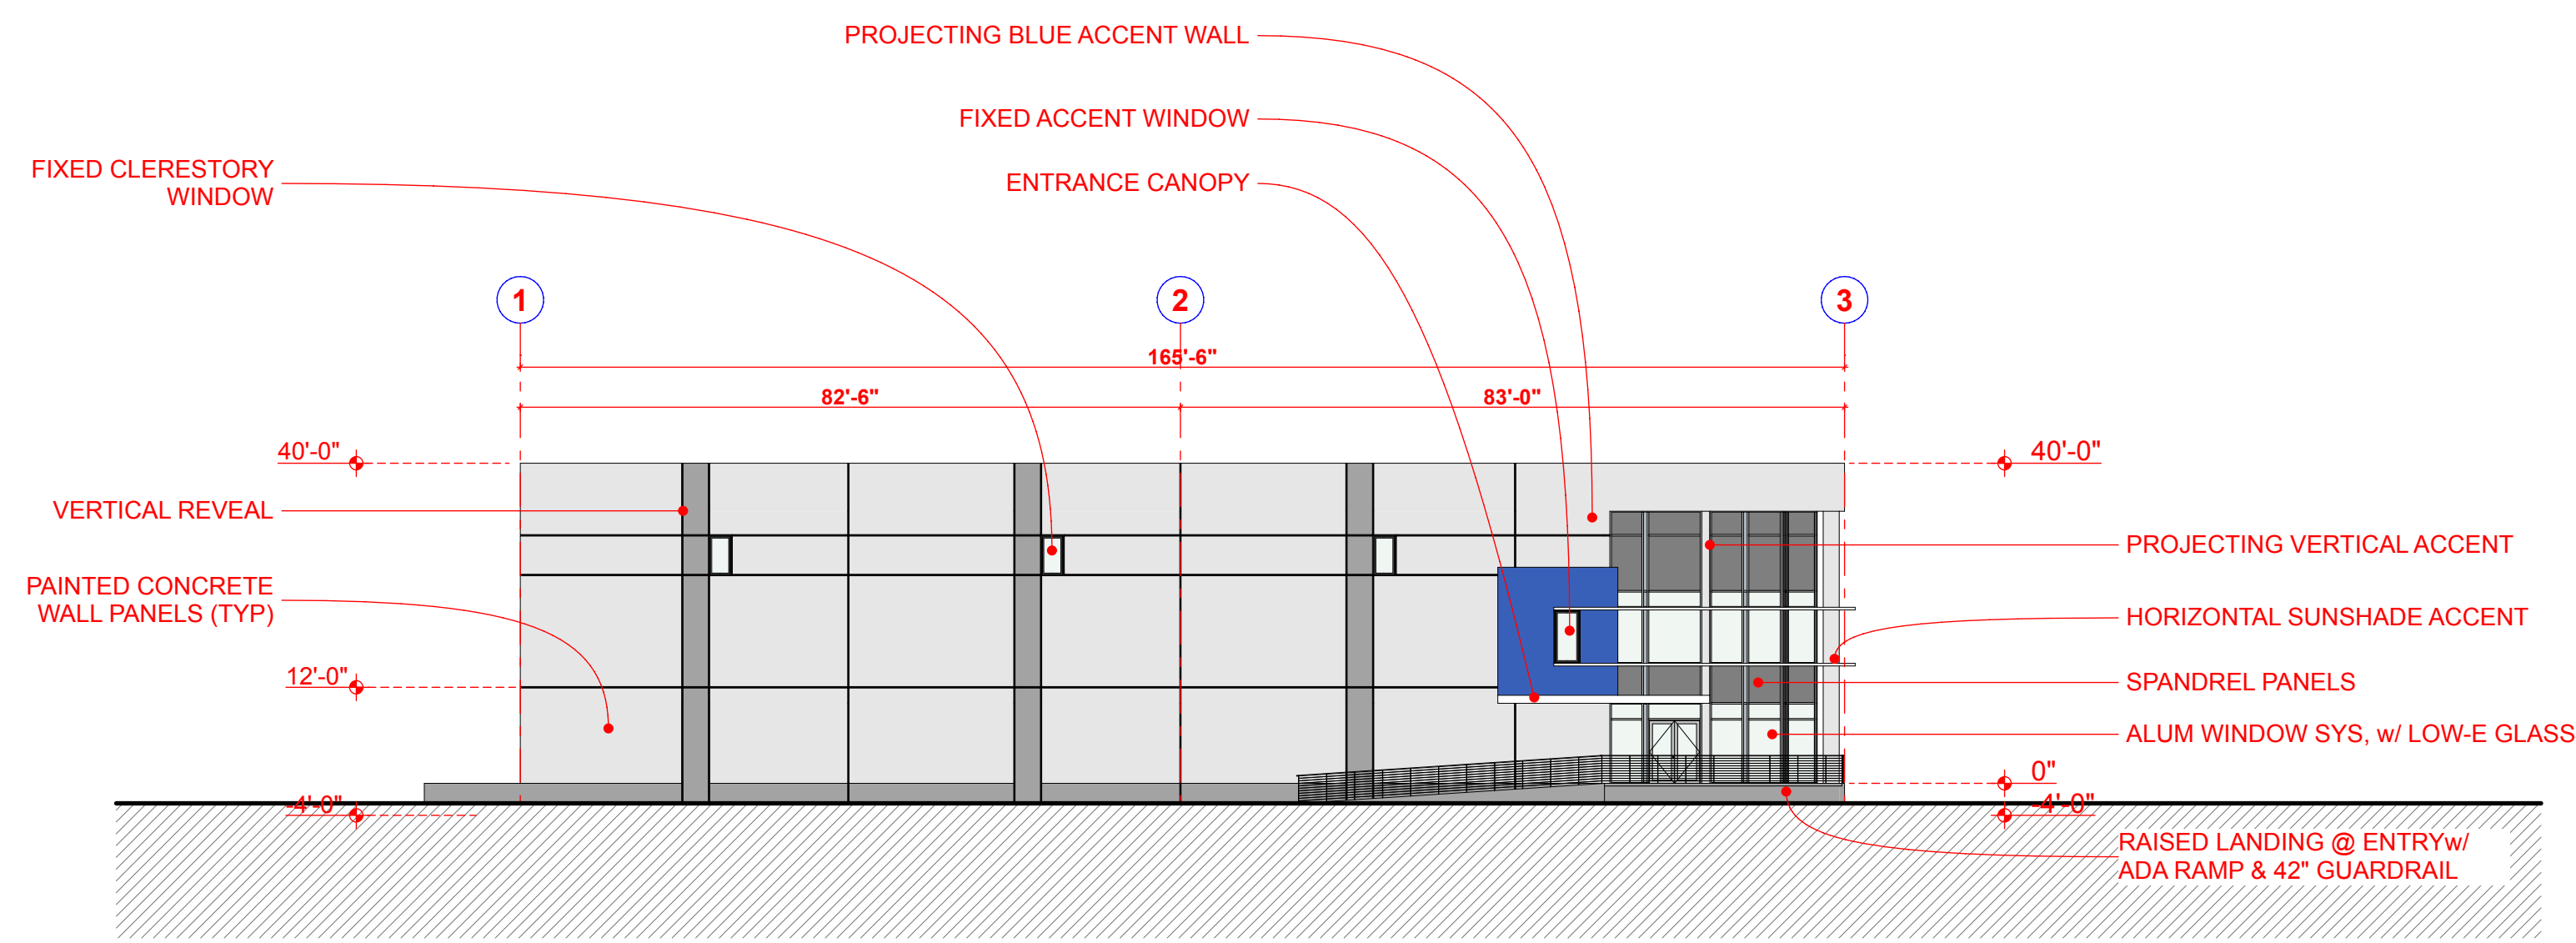



**3 SOUTH ELEVATION - FRONT END**  
SCALE: 1" = 20'

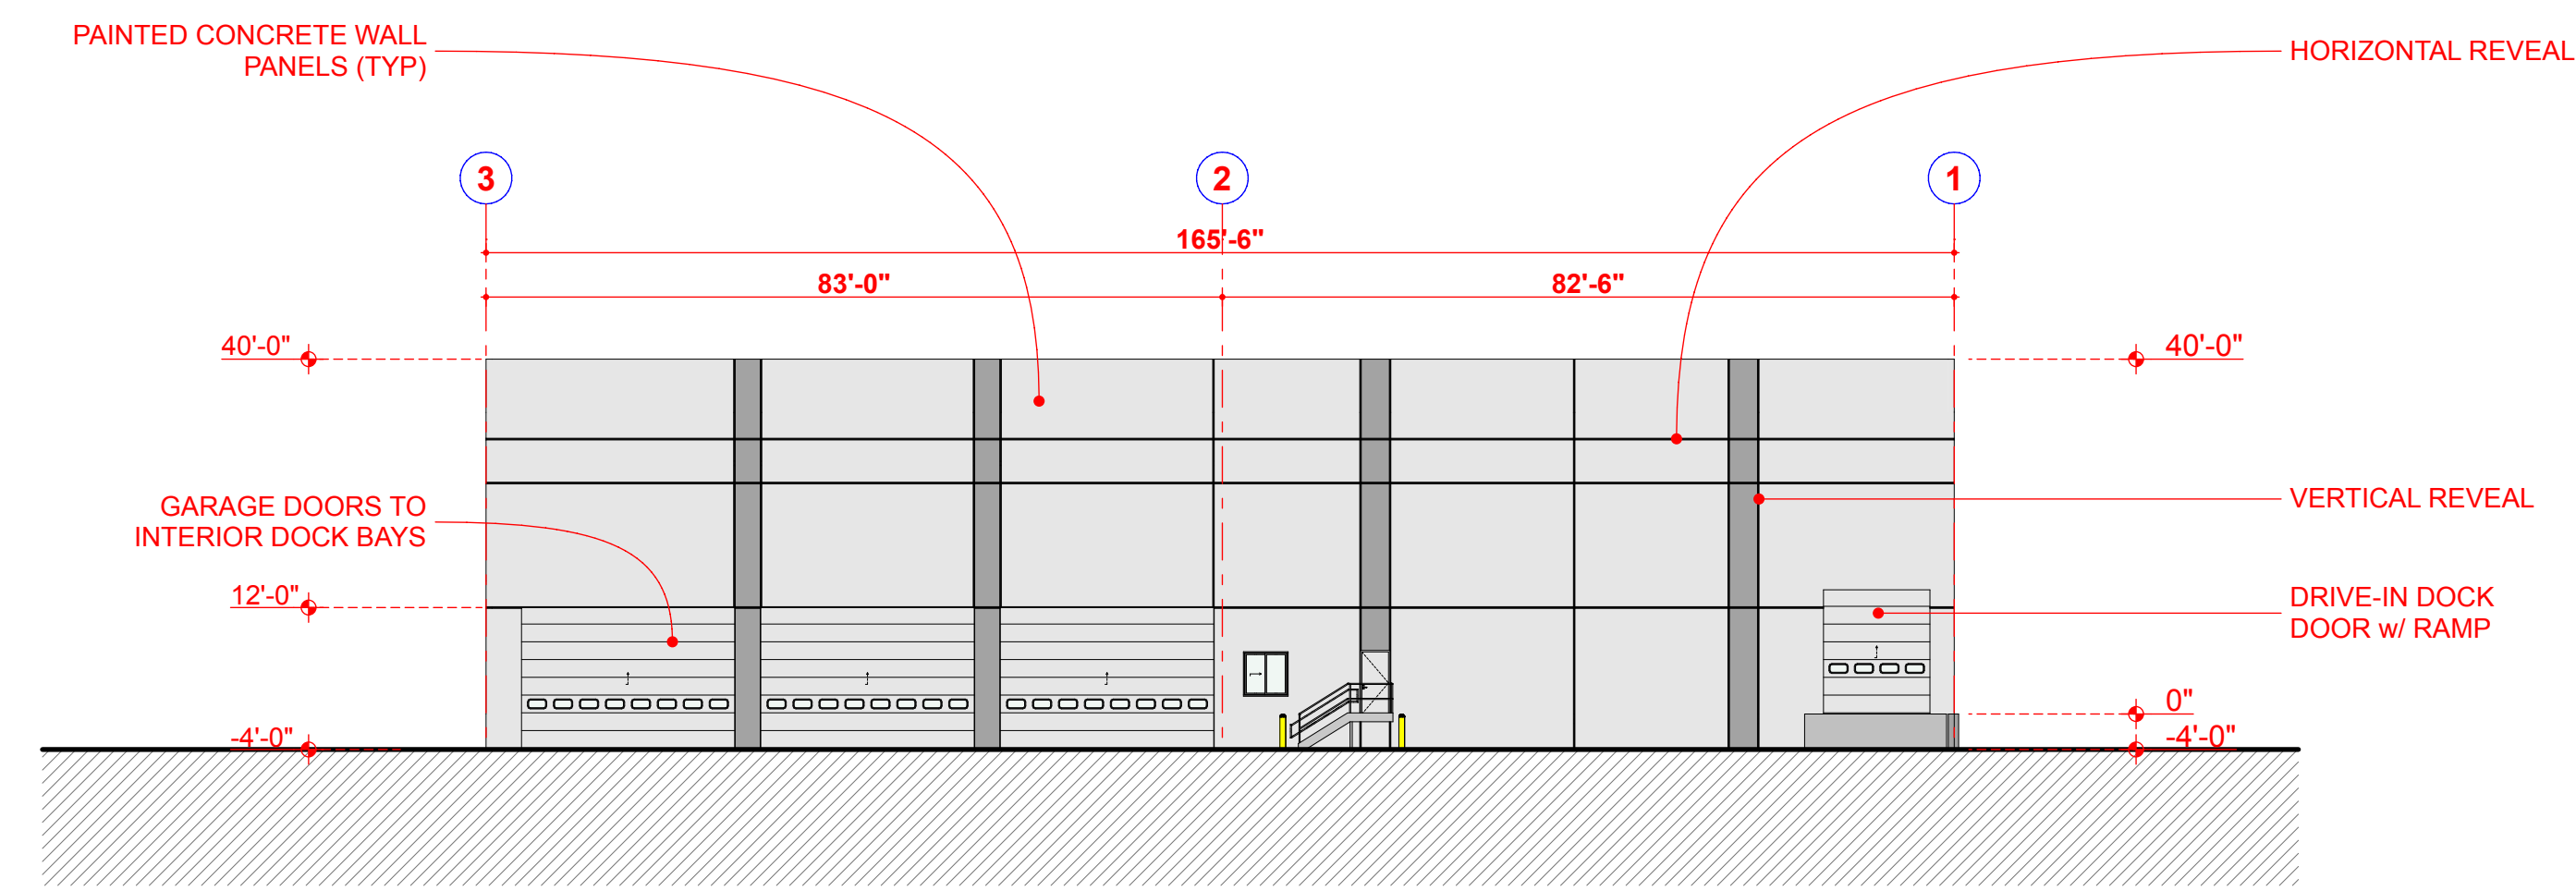 


**4 NORTH ELEVATION - REAR END**  
SCALE: 1" = 20'

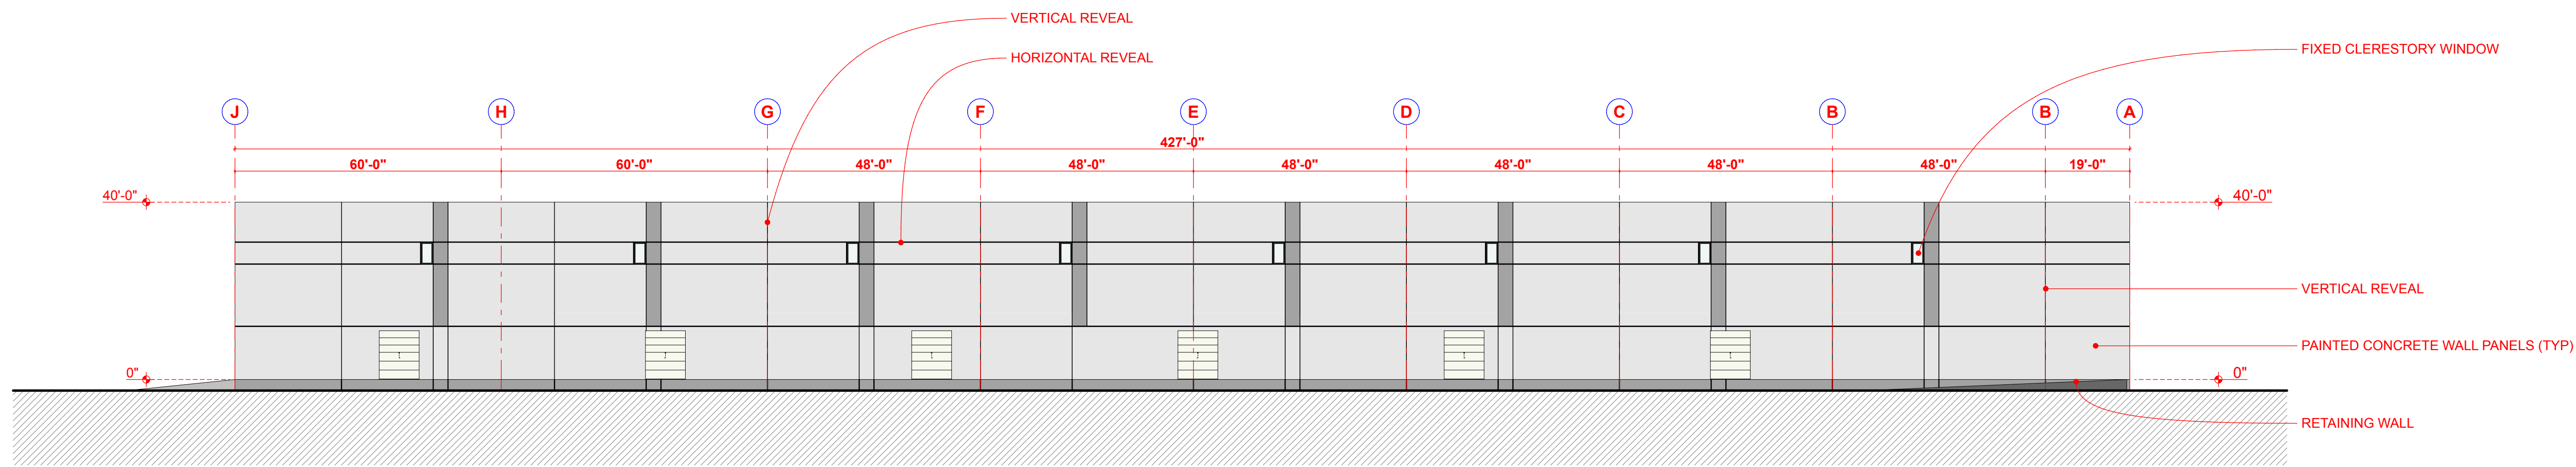

**2 WEST ELEVATION - RAIL SIDE**  
SCALE: 1" = 20'

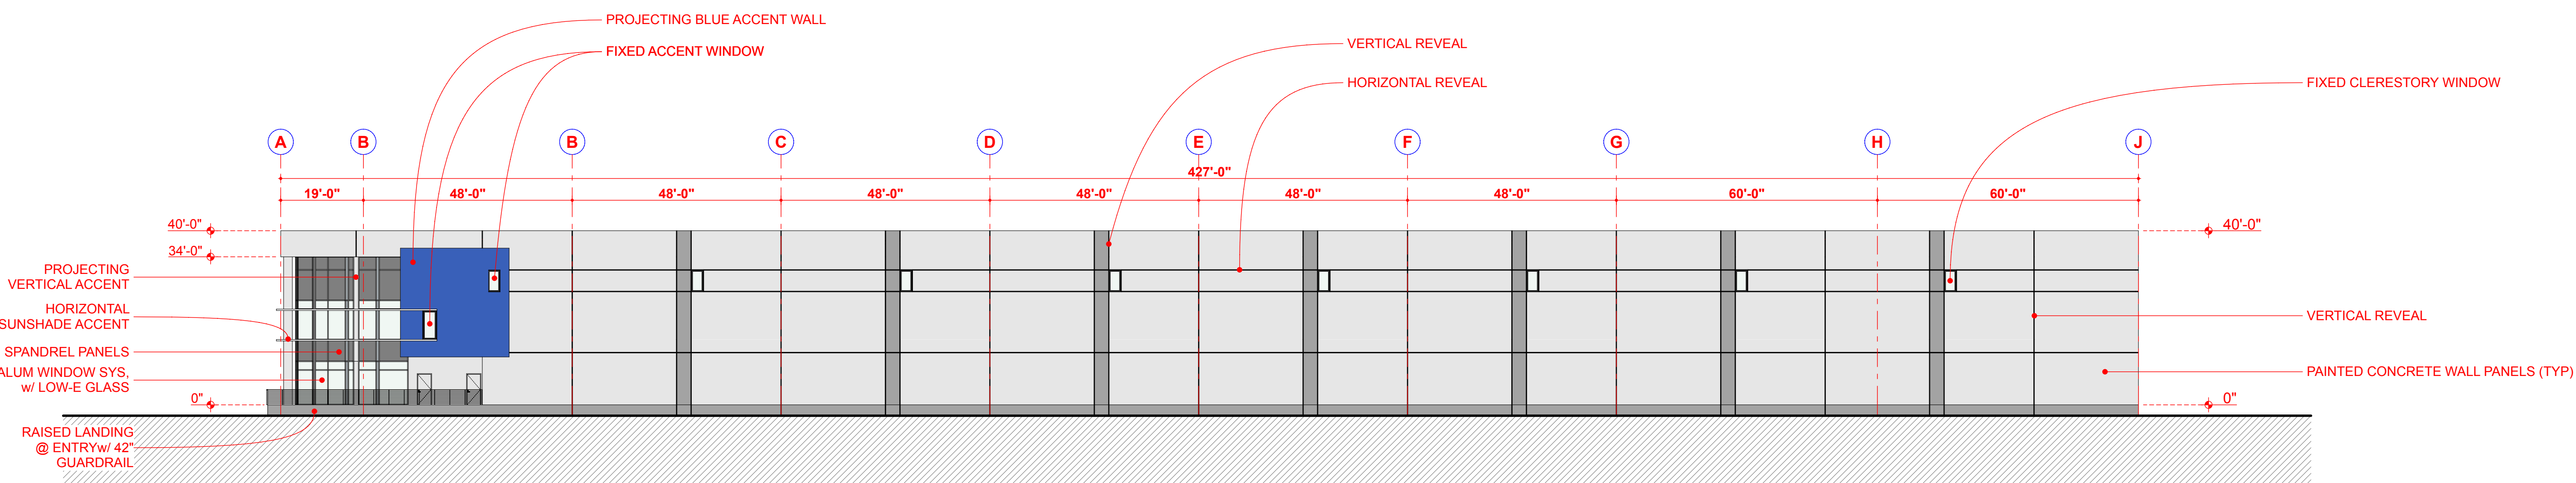 

**1 EAST ELEVATION - STREET SIDE**  
SCALE: 1" = 20'

 

REV	DATE	DESCRIPTION

Pratt Design Studio, LLC  
175 10th Street  
Belford, NJ 07718  
609.668.8002  
Pratt-DS.com

Rick Pratt, AIA NJ: AI-012607  
ISSUED: 7/26/21  
JOB NO: 21710