

**RENOVATIONS TO
116 HAMILTON PARK
HAMILTON PARK PARTNERSHIP**

**KENNETH A. SWEENEY
ARCHITECT, INC.**
222 W. SIXTH AVENUE
TALLAHASSEE, FL 32303
850-425-1177 AA 0002428


SEAL/REGISTRATION

REVISIONS		
NO.	DATE	DESCRIPTION

SHEET NAME:
FLOOR PLAN

KASA NUMBER : 0808
DATE: 07-28-2008
DRAWN BY : DJP
CHECKED BY : KAS
SHEET NUMBER:

A1.1

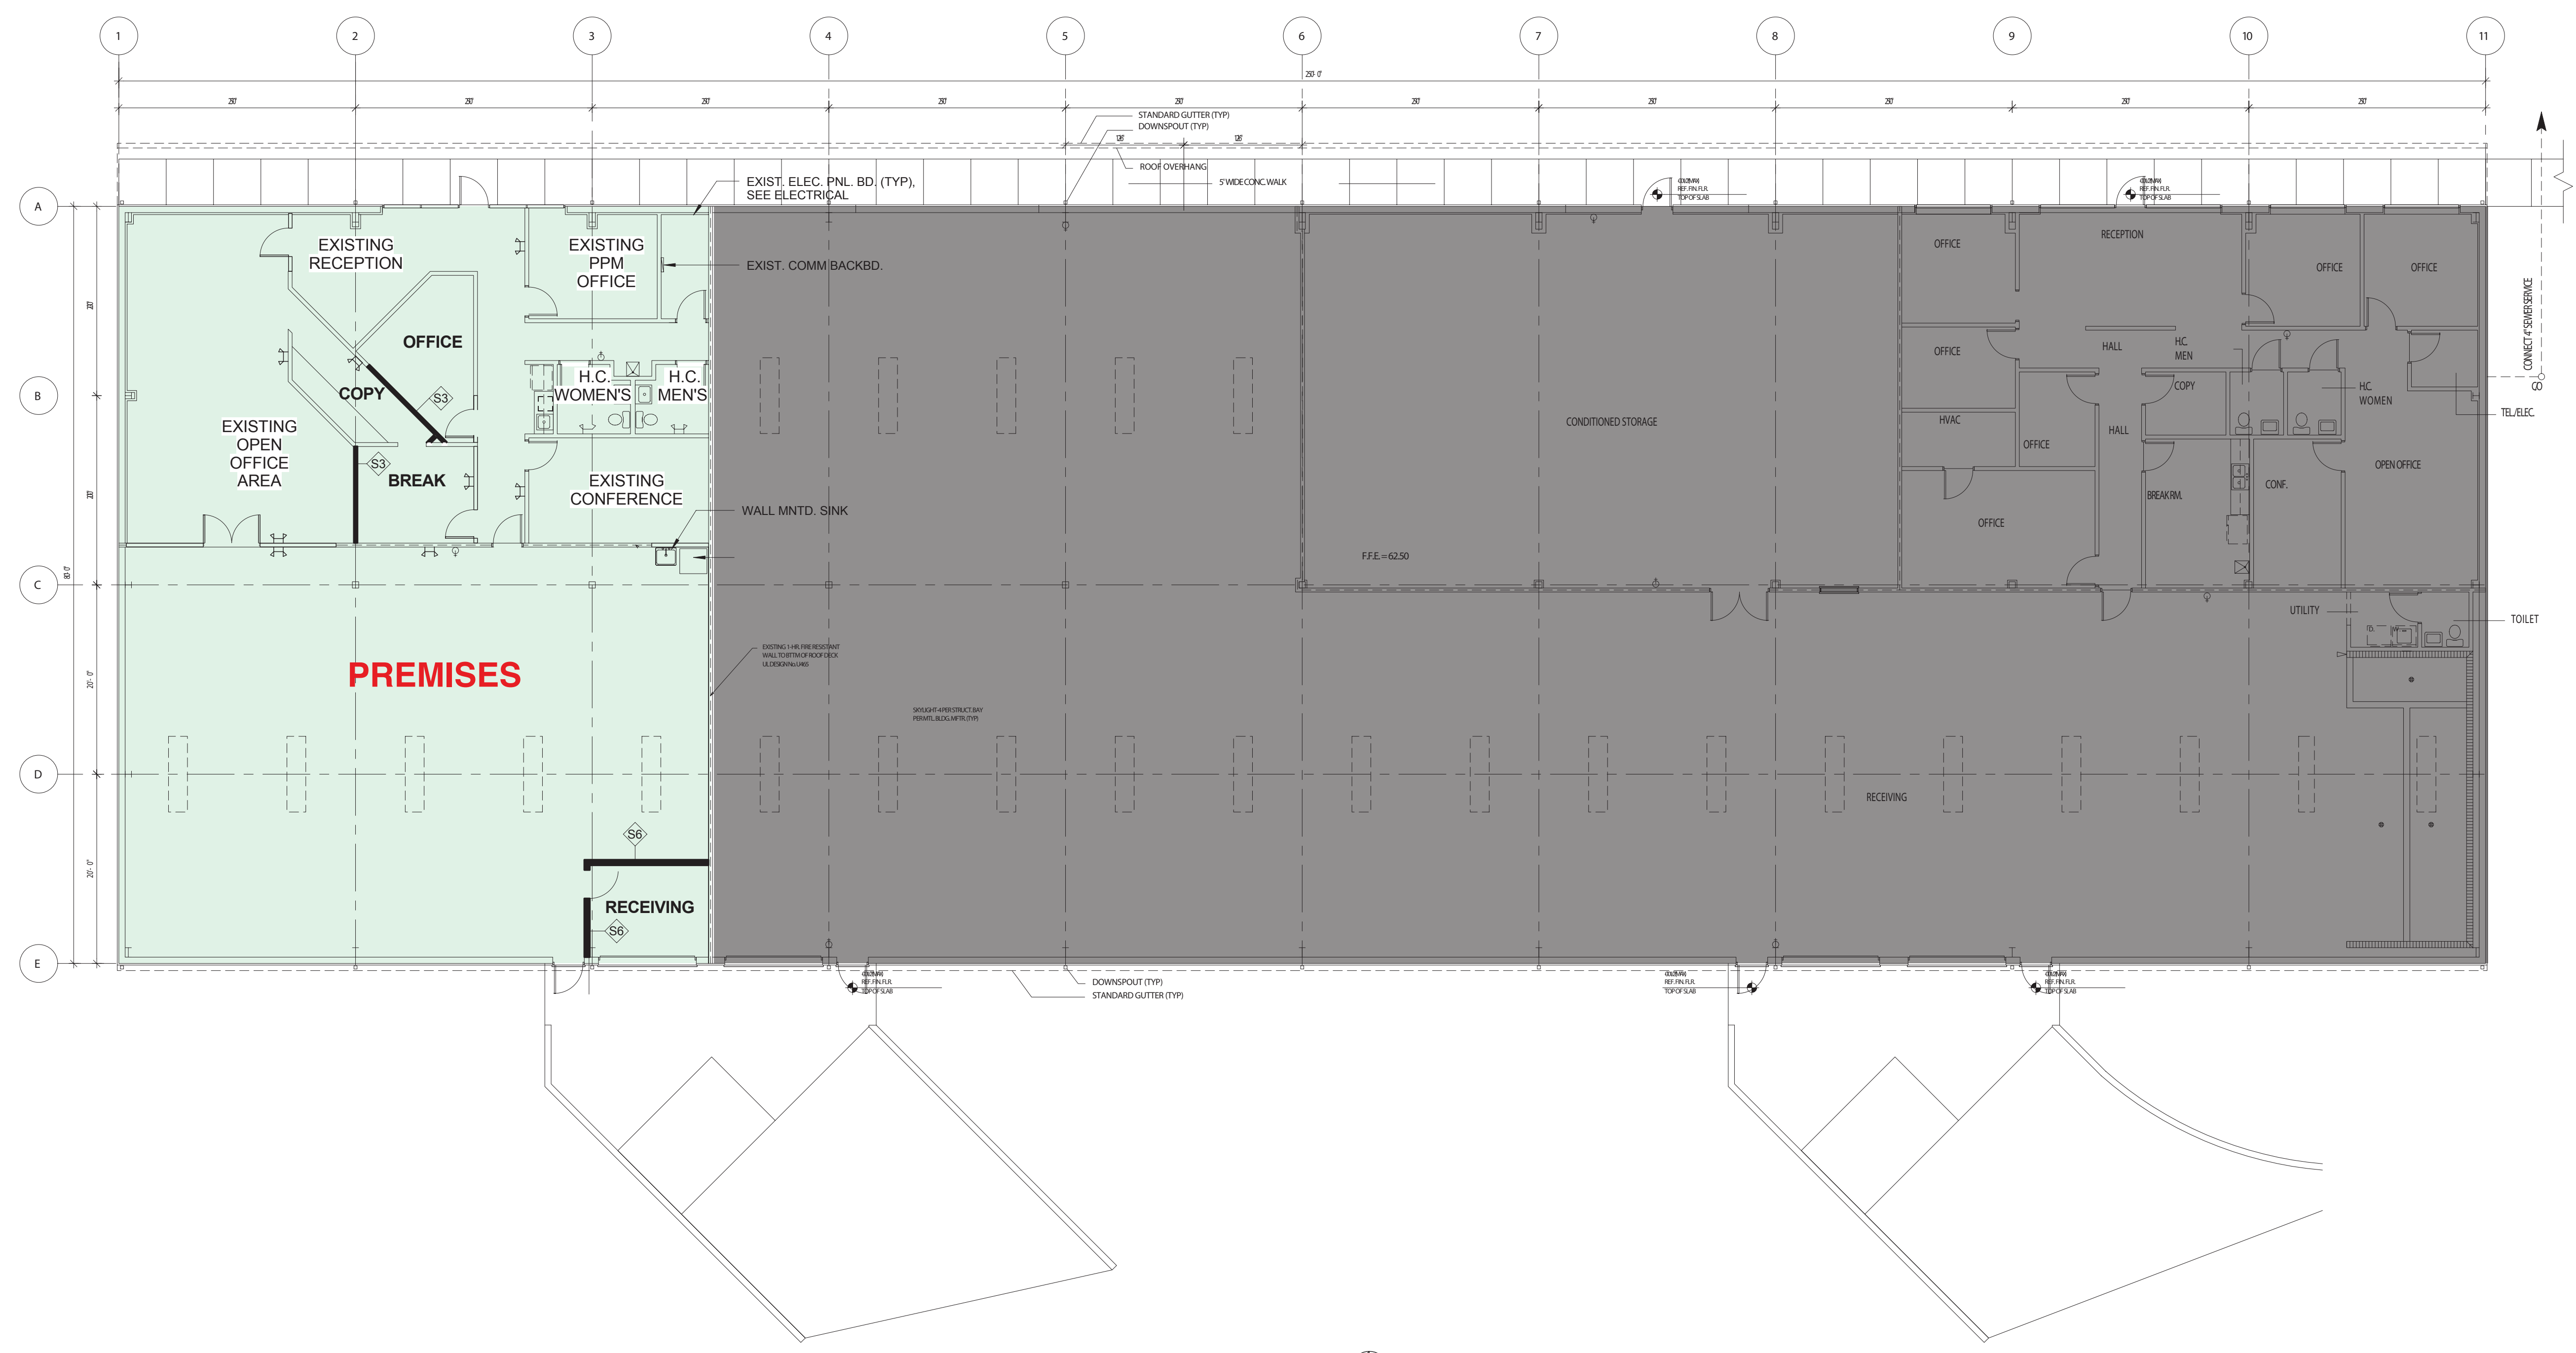

1 FLOOR PLAN
1" = 10'-0"