
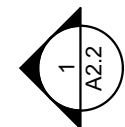
 
 
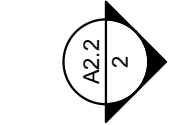


This drawing is the exclusive property of the Architect and may not be used or reproduced in whole or in part without the written consent of the Architect. Violators are subject to legal action.

2209 COMPONENT FLOOR FINISH AREAS			
Detailed description	Area Sq. Ft.	2D Plan hatch	Home Story ...
Floor Tile			
Tile Natrl Light Ambra 1'x 2' Saime Ceramica	2,236.58		GROUND FLOOR
Vinyl Floor Tile			
Coretec Alpine Ash 50 LVP 806 with cork underlayment	2,173.95		SECOND FLOOR
	4,410.53 ft²		

ROOF AREA	
Top Surface	Surface Area
SECOND FLOOR CANOPY ROOF OVER ENTRY	
07 Standing Seam Copper to match exist.	230.79
	230.79 ft²
ROOF SYSTEM TO ALLOW SOLAR PANEL INSTALLATION	
07 Hydrostop Traffic Coat	325.06
07 Standing Seam 16"	2,191.44
	2,516.50 ft²
	2,747.29 ft²


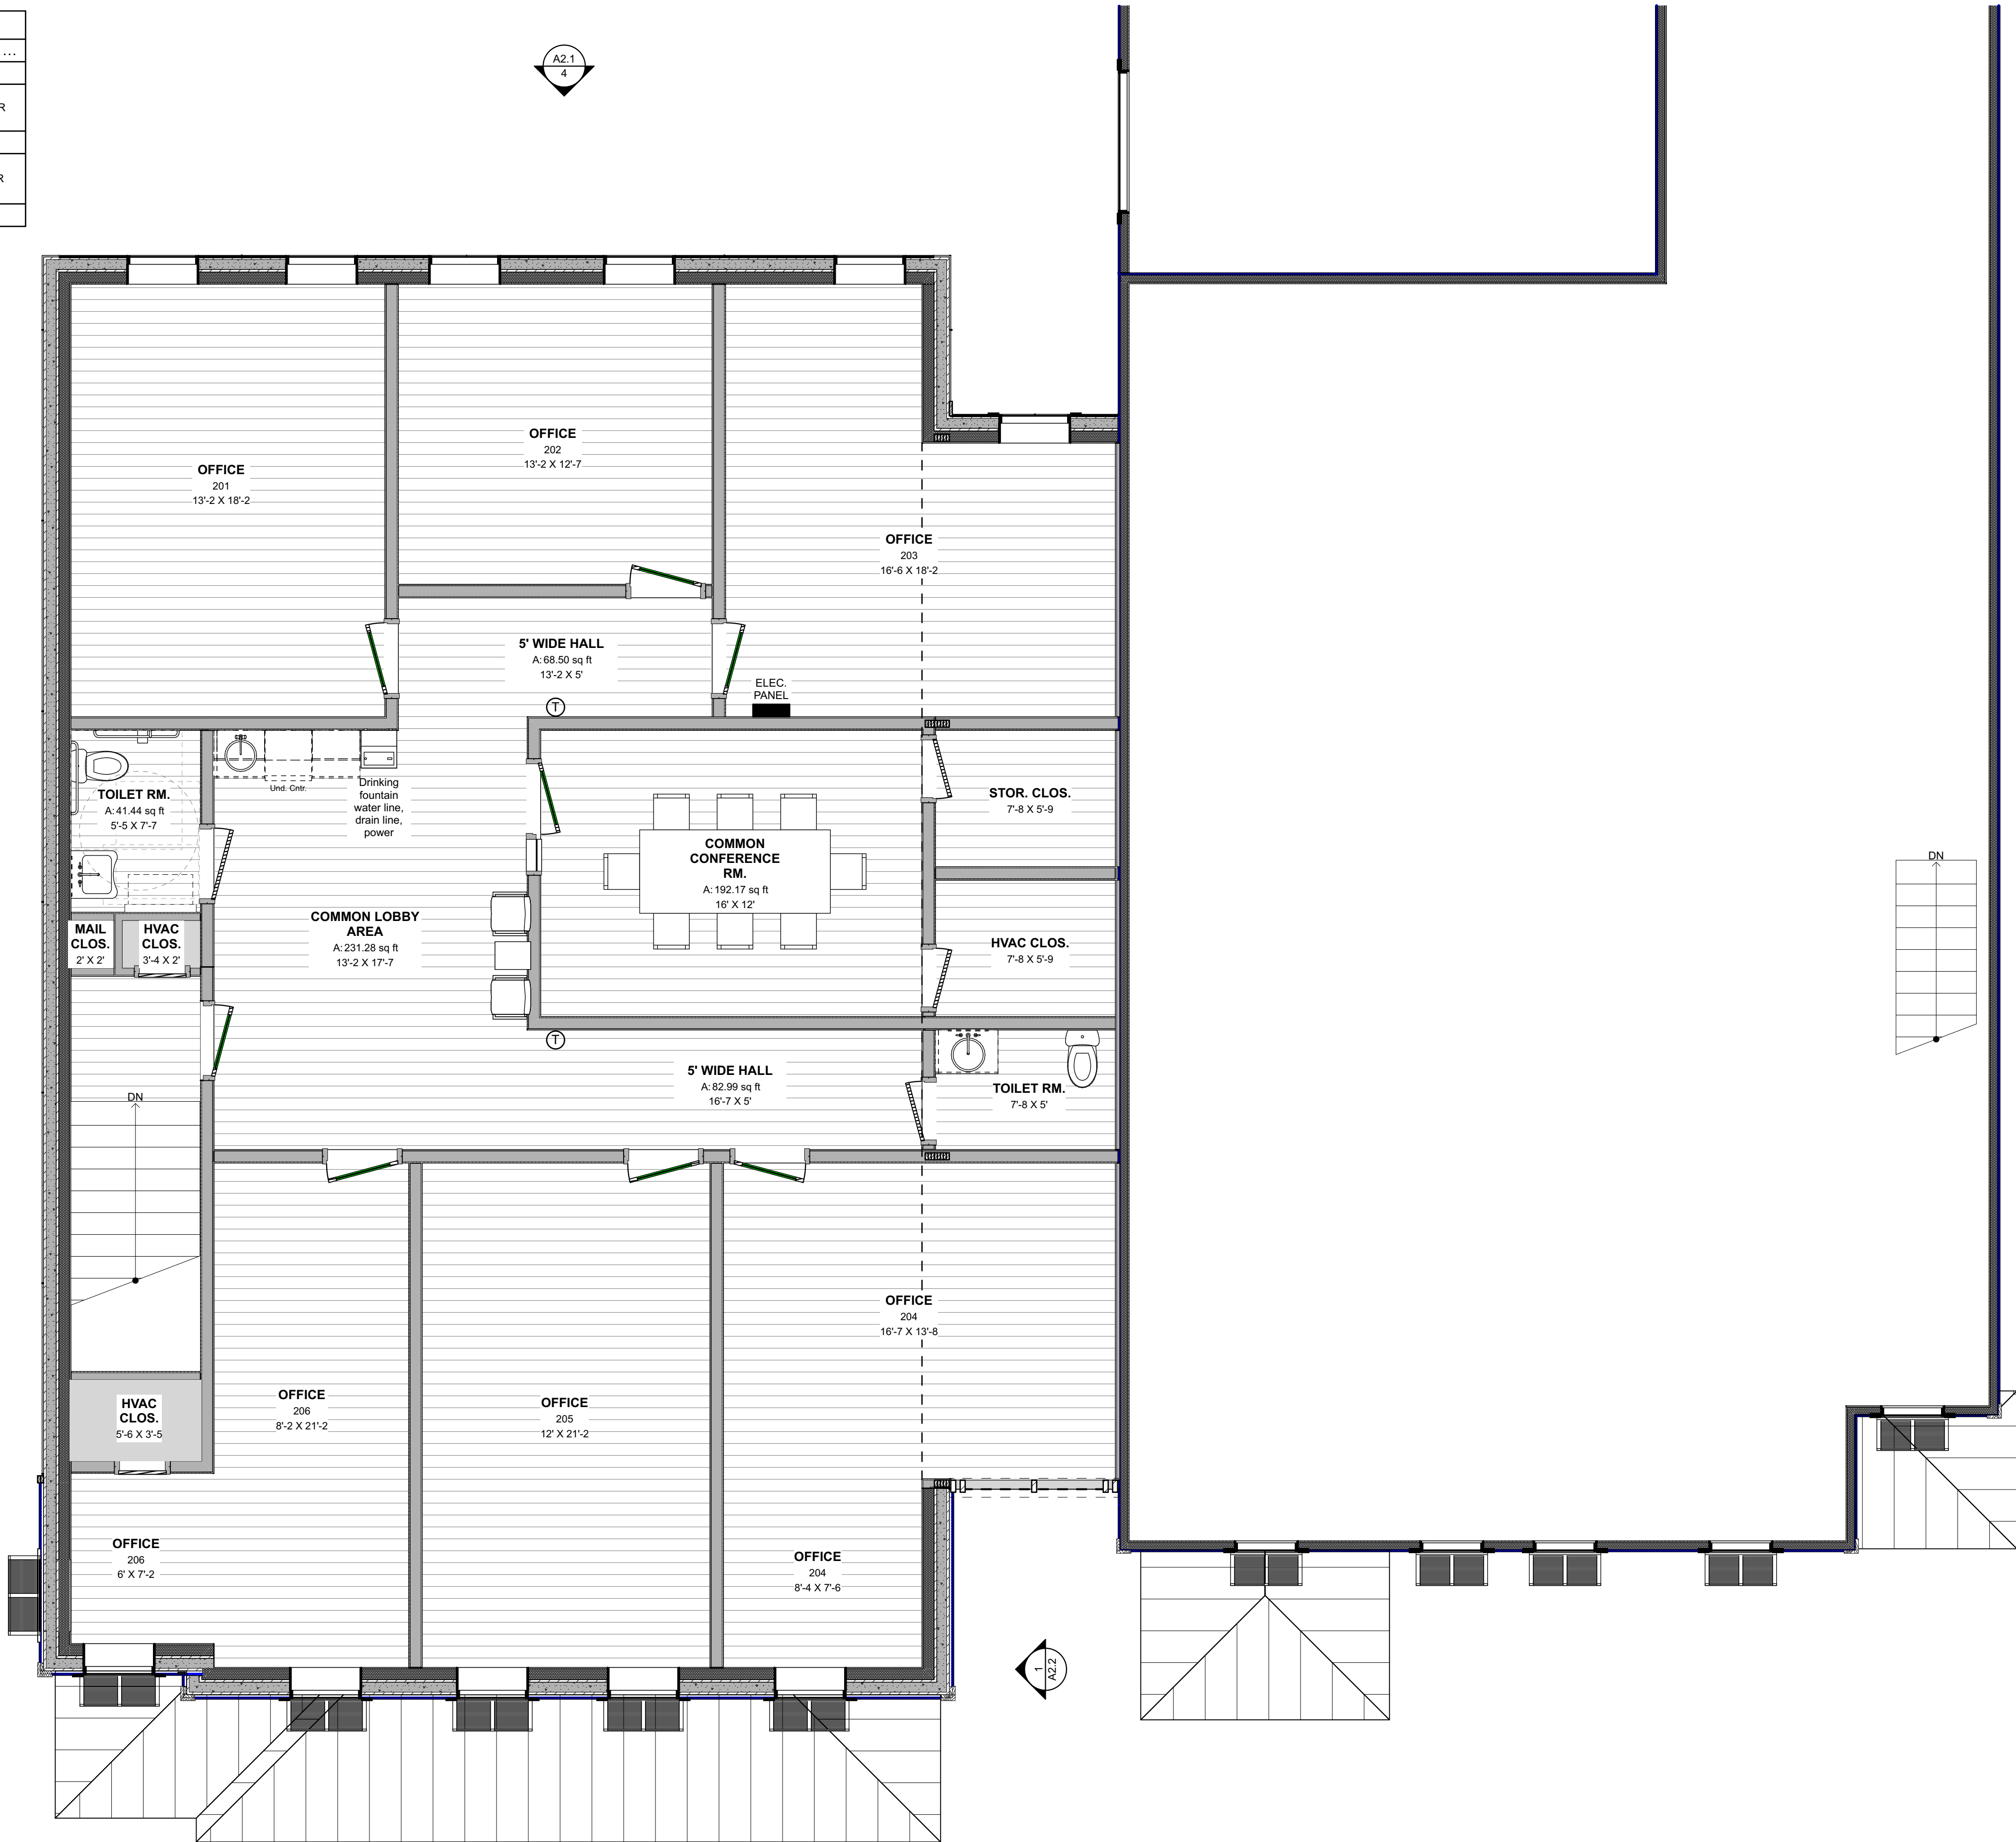


1 FINISH PLAN SECOND FLOOR
SCALE: 1/4" = 1'-0"

REVISIONS

1.	DATE
2.	
3.	

RJDenton ARCHITECT
806 Johnnie Dodds Blvd.
Suite 203
Mt. Pleasant, SC 29464
(843) 856-8395

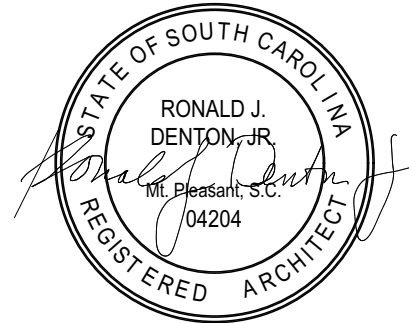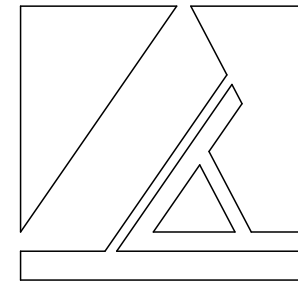

Project Title
EXOTIC VET CARE

814 Johnnie Dodds Blvd.
Mount Pleasant, SC 29464

PROPOSED FLOOR PLAN SECOND FLOOR

COPYRIGHT

This drawing is the property of RJDenton ARCHITECT. Unauthorized use of any kind, including use on other projects, is prohibited.

DRAWING SET
BUILDING CODE COMMENTS

DATE 03-19-24

PROJECT NO: 2015

DESIGN: RJD

DRAWN: RJD

CHECKED: RDJ

A1.3

SHEET 8

OF 100

NOTE: DRAWINGS ARE HALF-SCALE ON 11X17 SHEET