


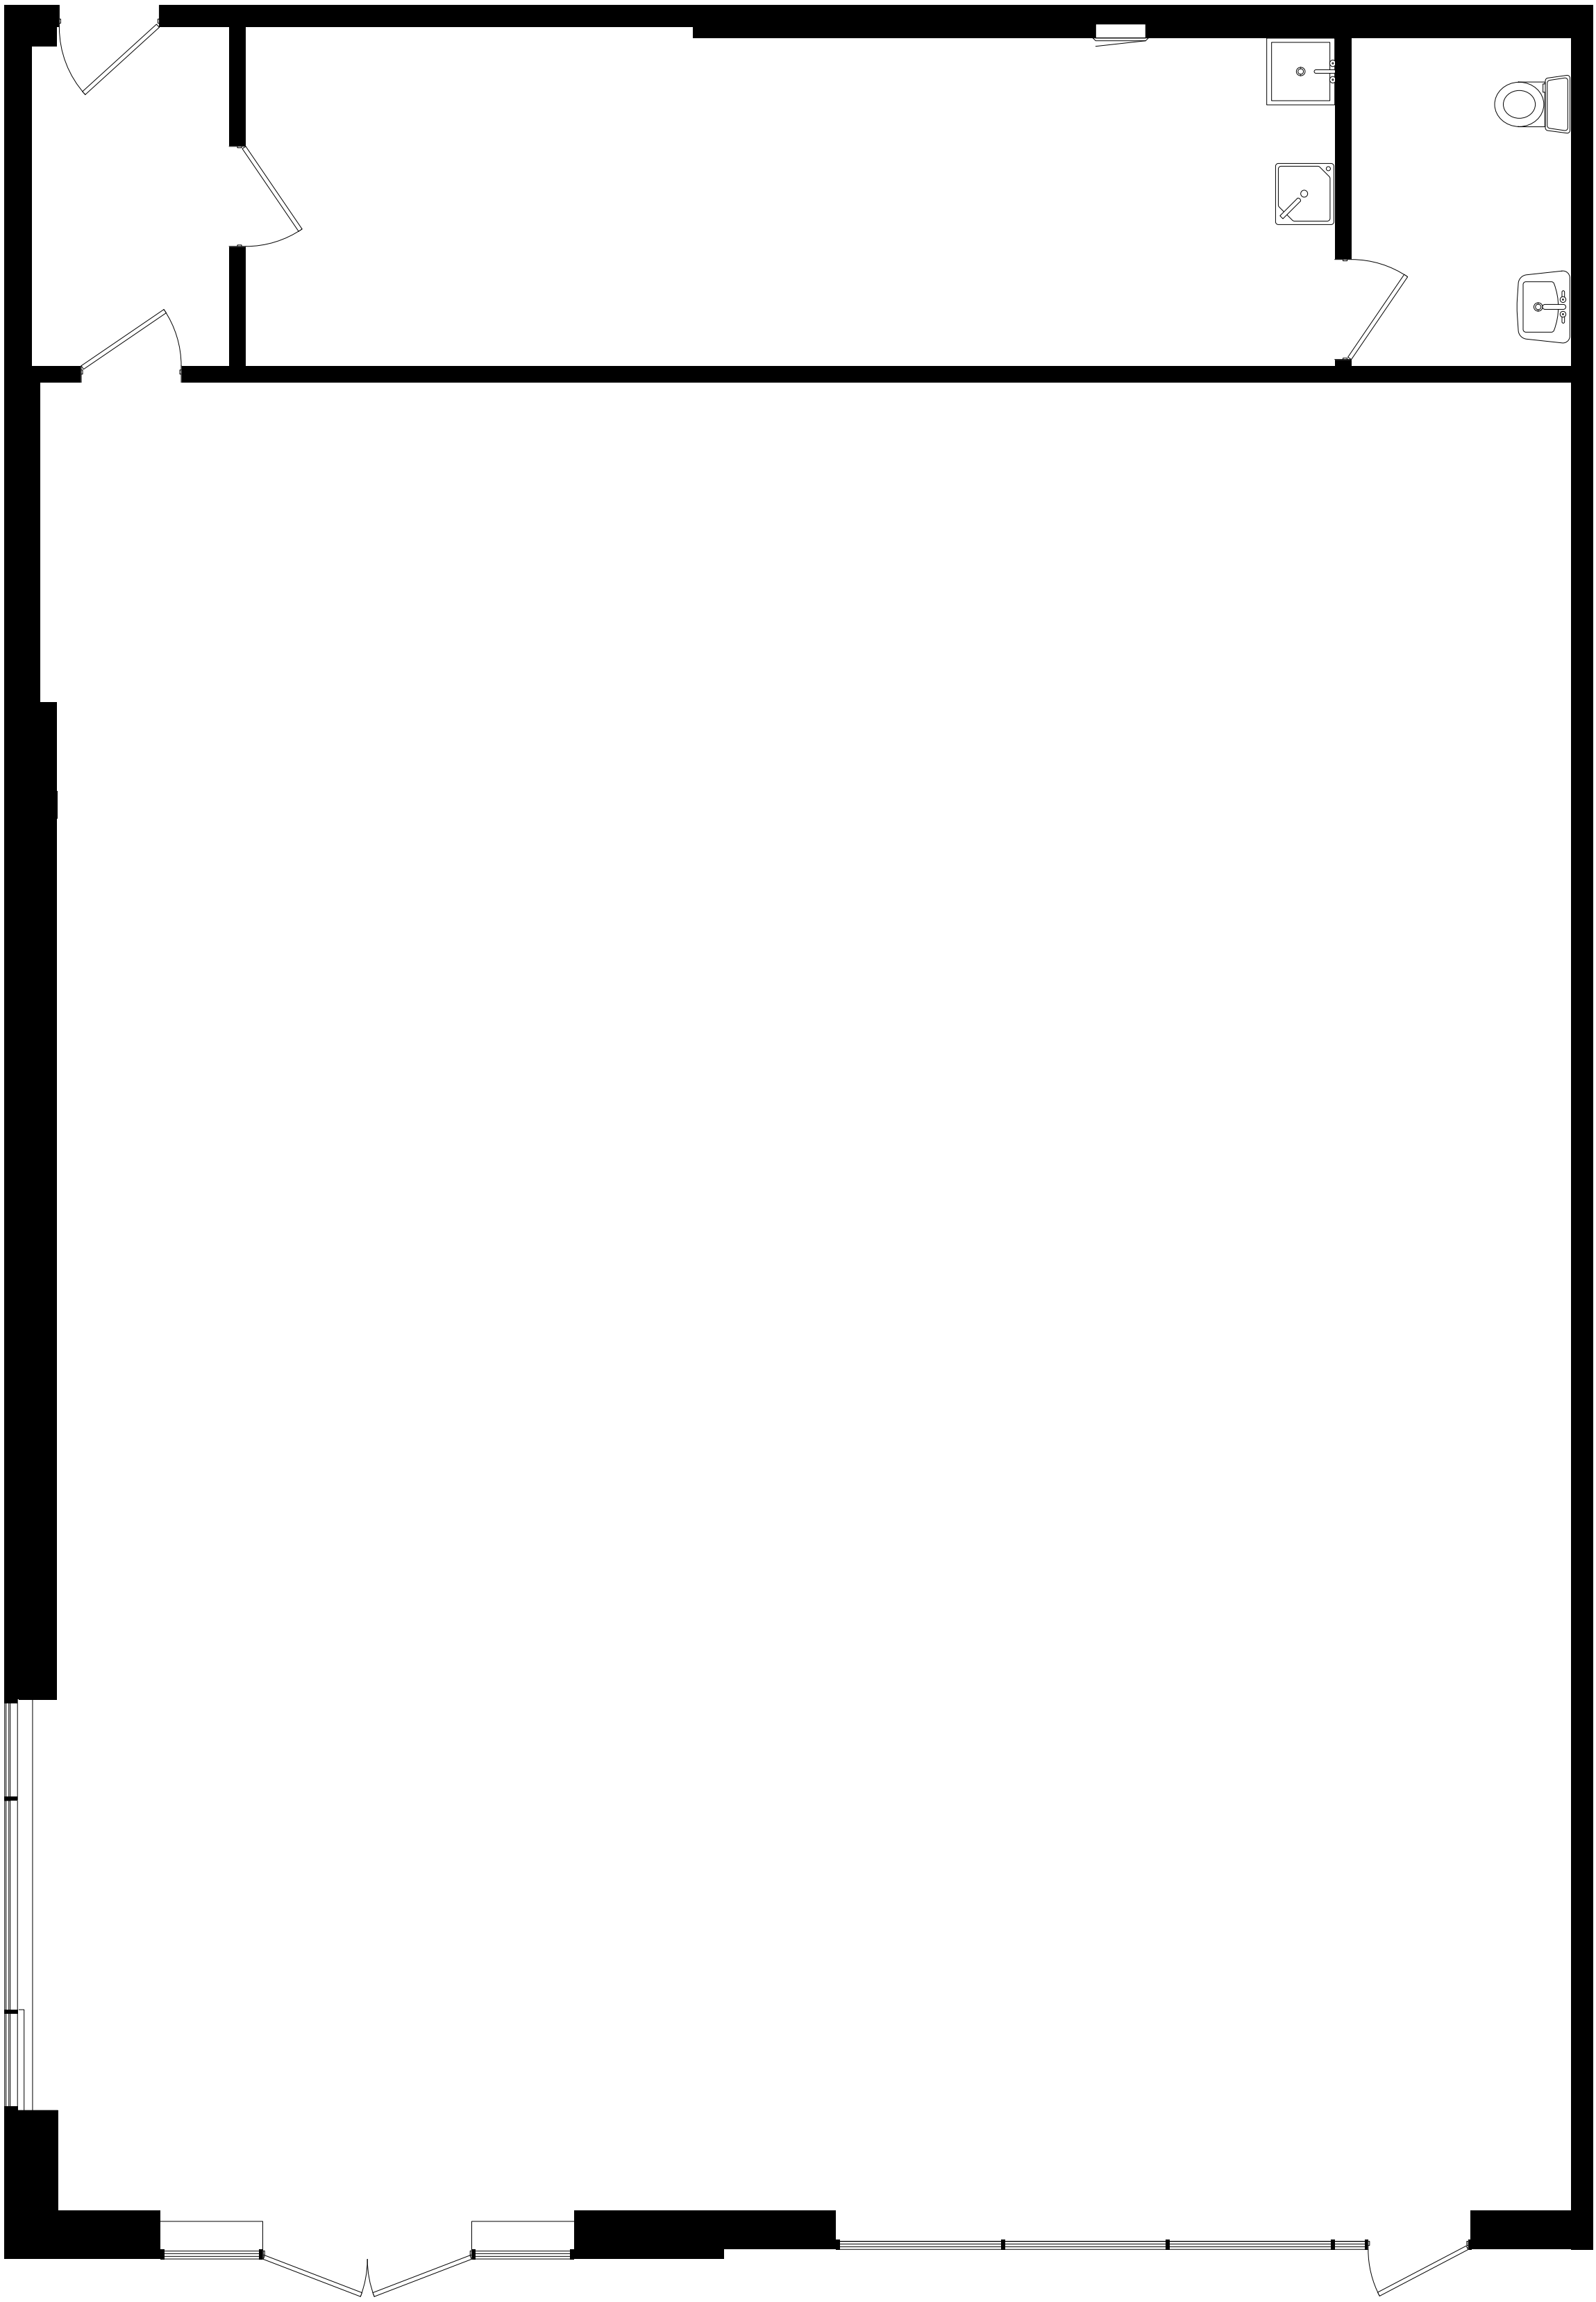


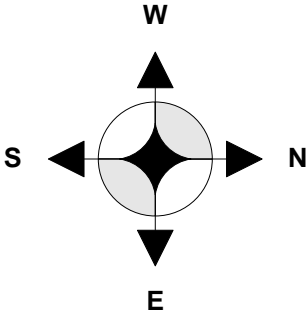

1st floor plans

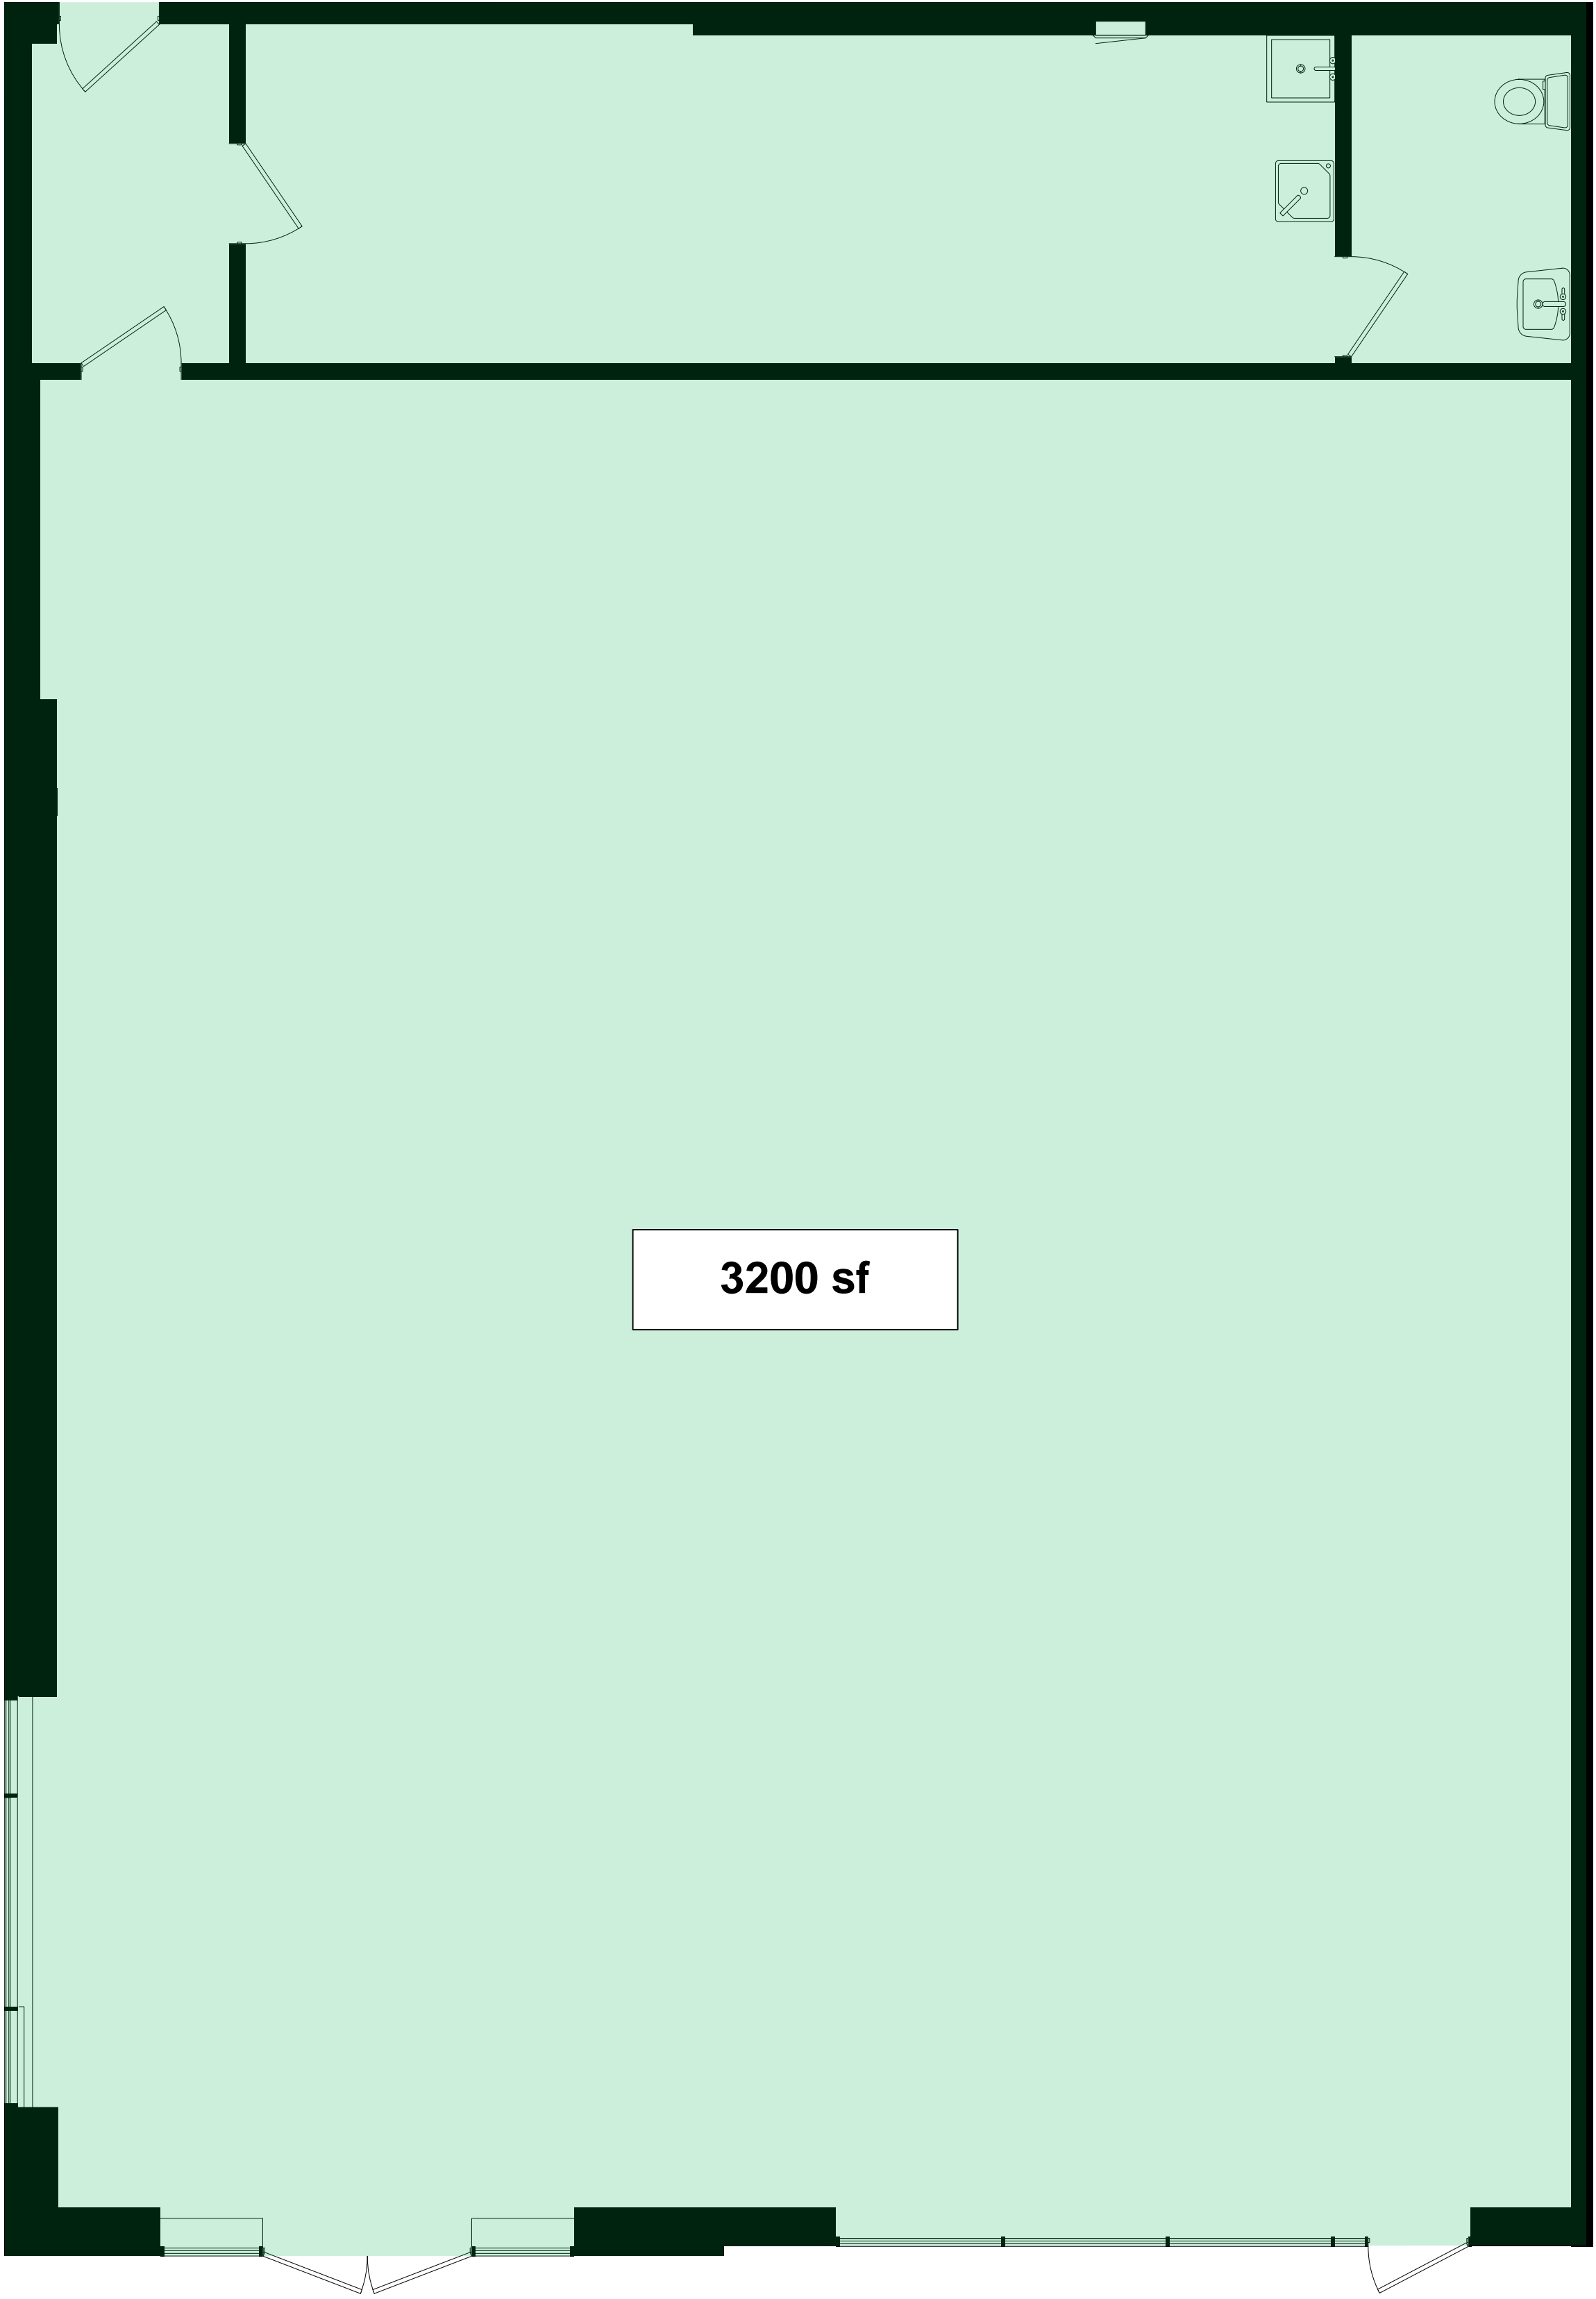

6920A South Ashland Chicago	SIZE		FSCM NO	DWG NO		REV
	DRAWN		Just Floorplans Inc - Chicago			
ISSUED	SCALE		1/4" = 1'-0"	SHEET		2 OF 12


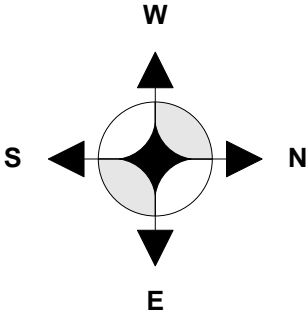


3200 sf



6920A South Ashland Chicago	SIZE		FSCM NO	DWG NO		REV
	DRAWN Just Floorplans Inc - Chicago					
ISSUED	SCALE		1/4" = 1'-0"	SHEET		3 OF 12



just floor plans

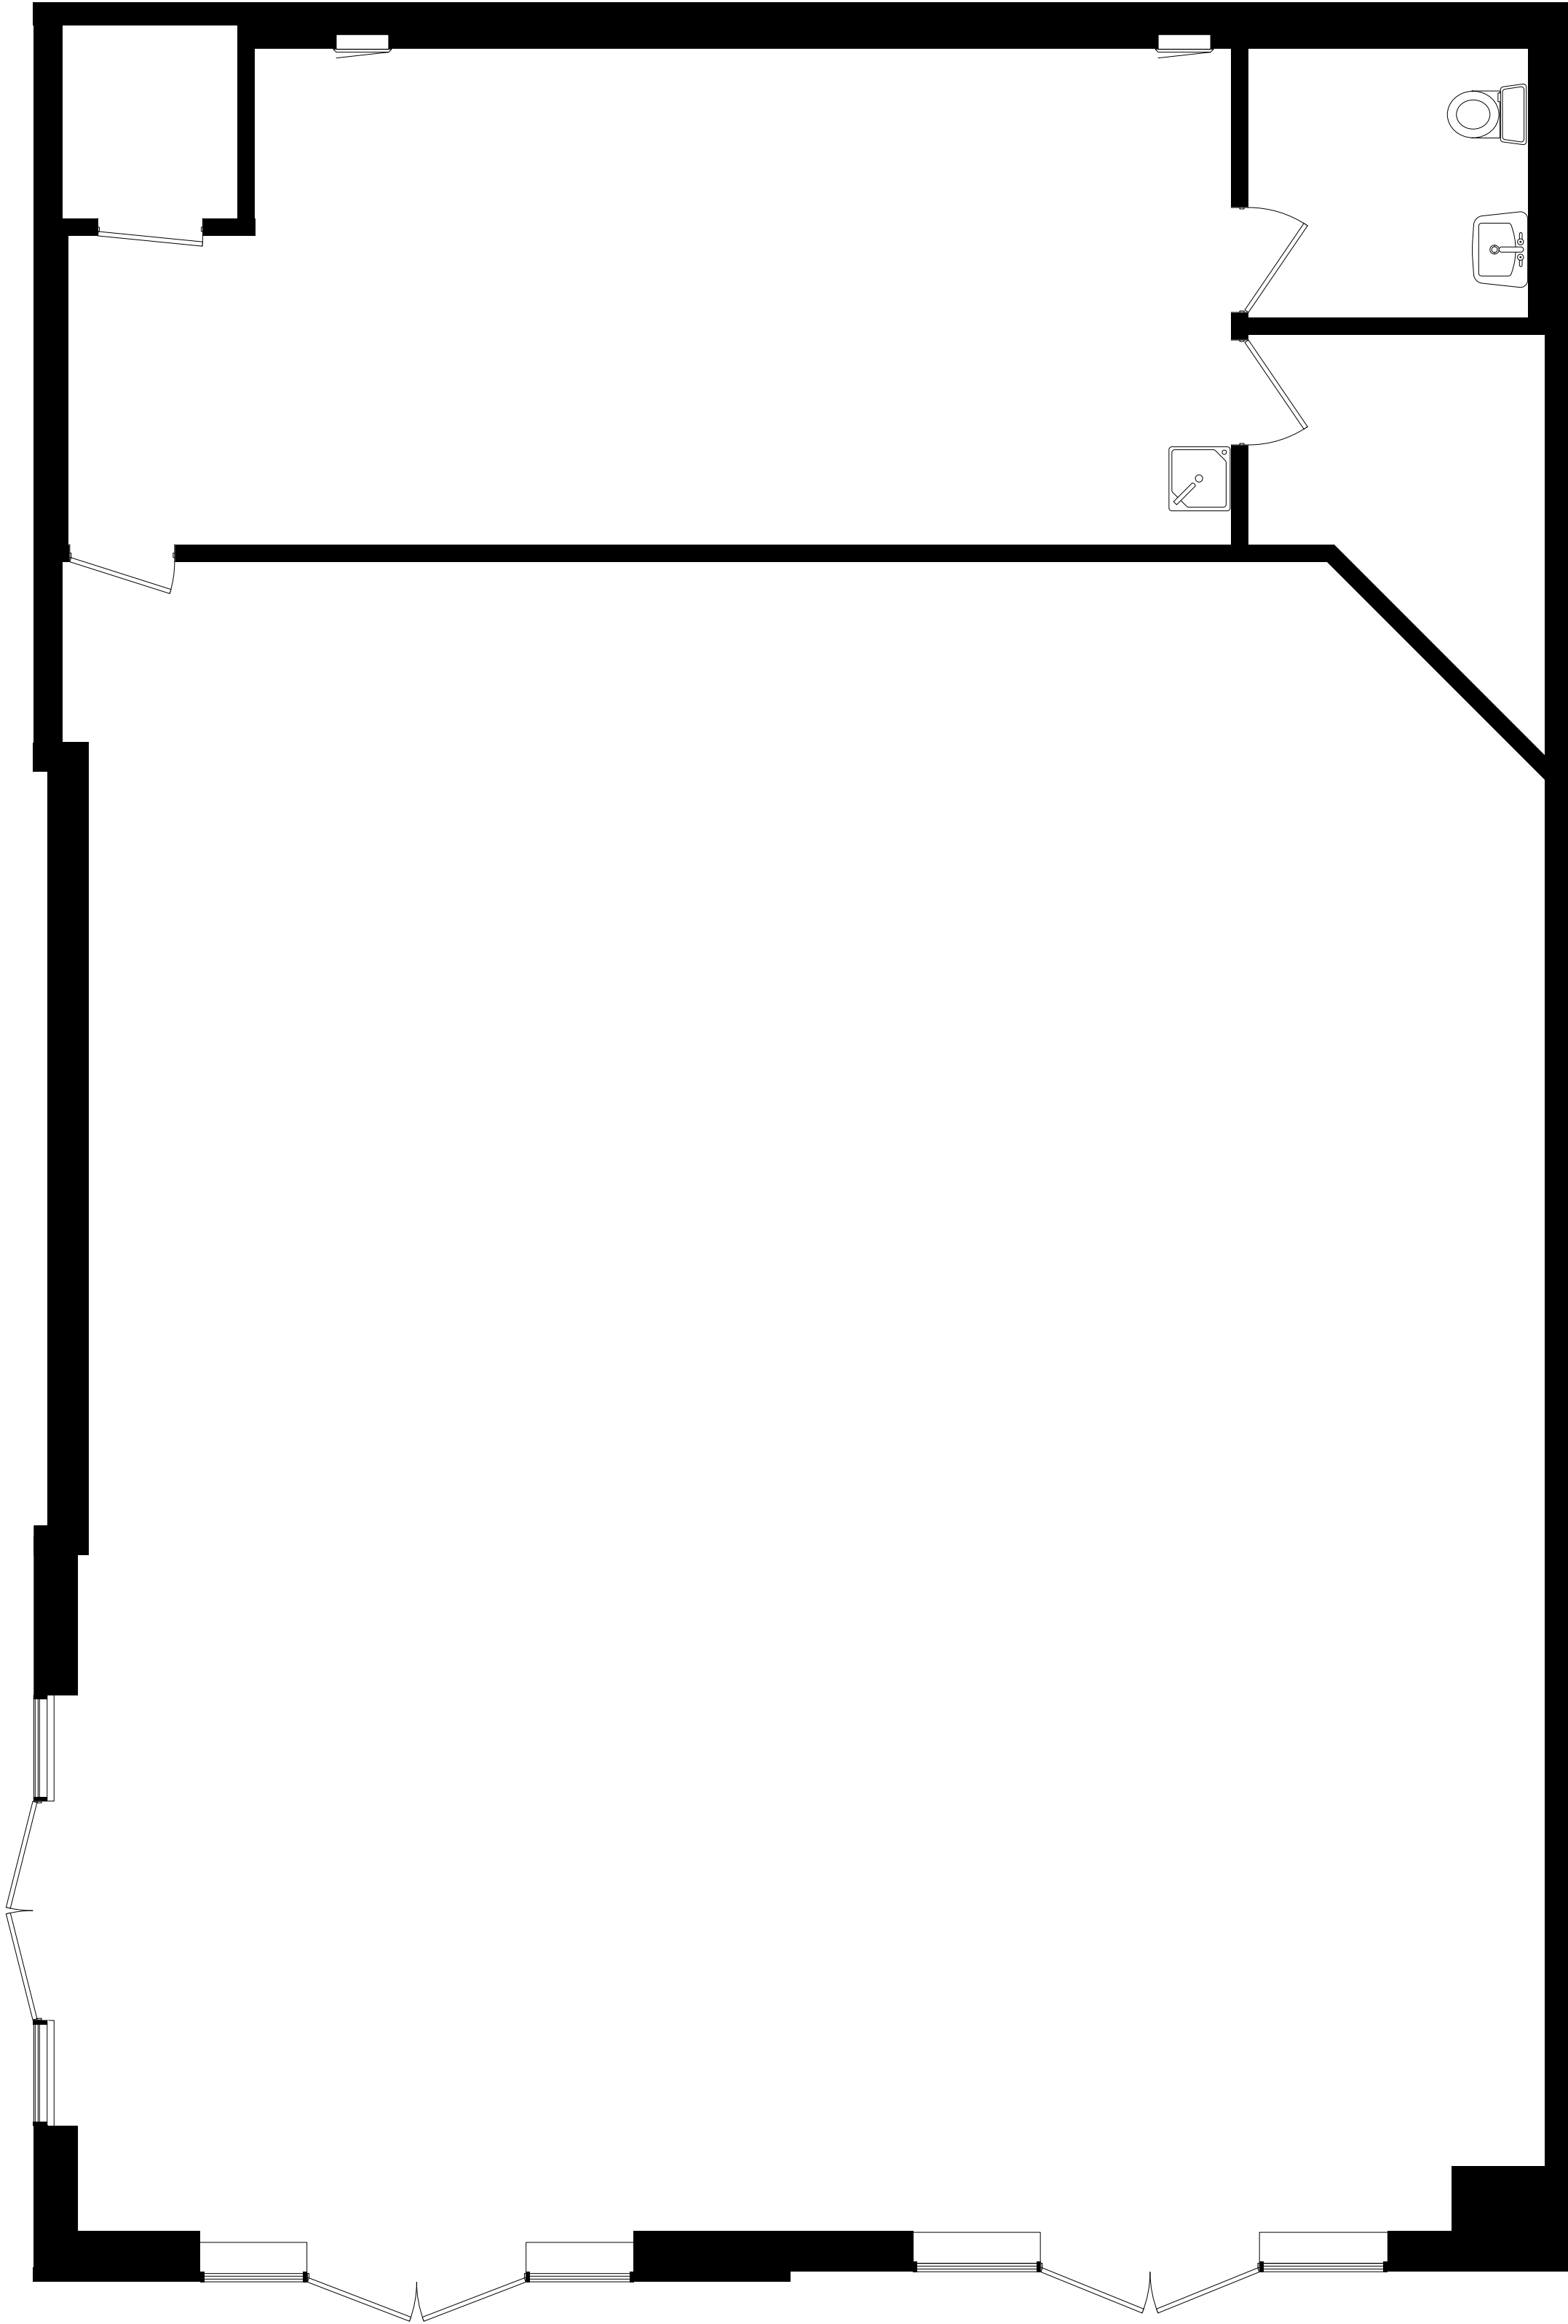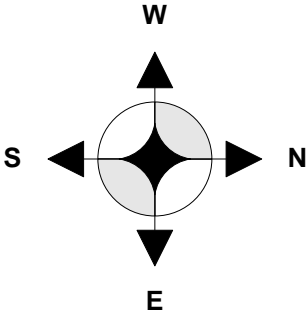



6930AB South Ashland Chicago		SIZE	FSCM NO	DWG NO		REV
DRAWN		Just Floorplans Inc - Chicago				
ISSUED		SCALE	1/4" = 1'-0"			SHEET 5 OF 12

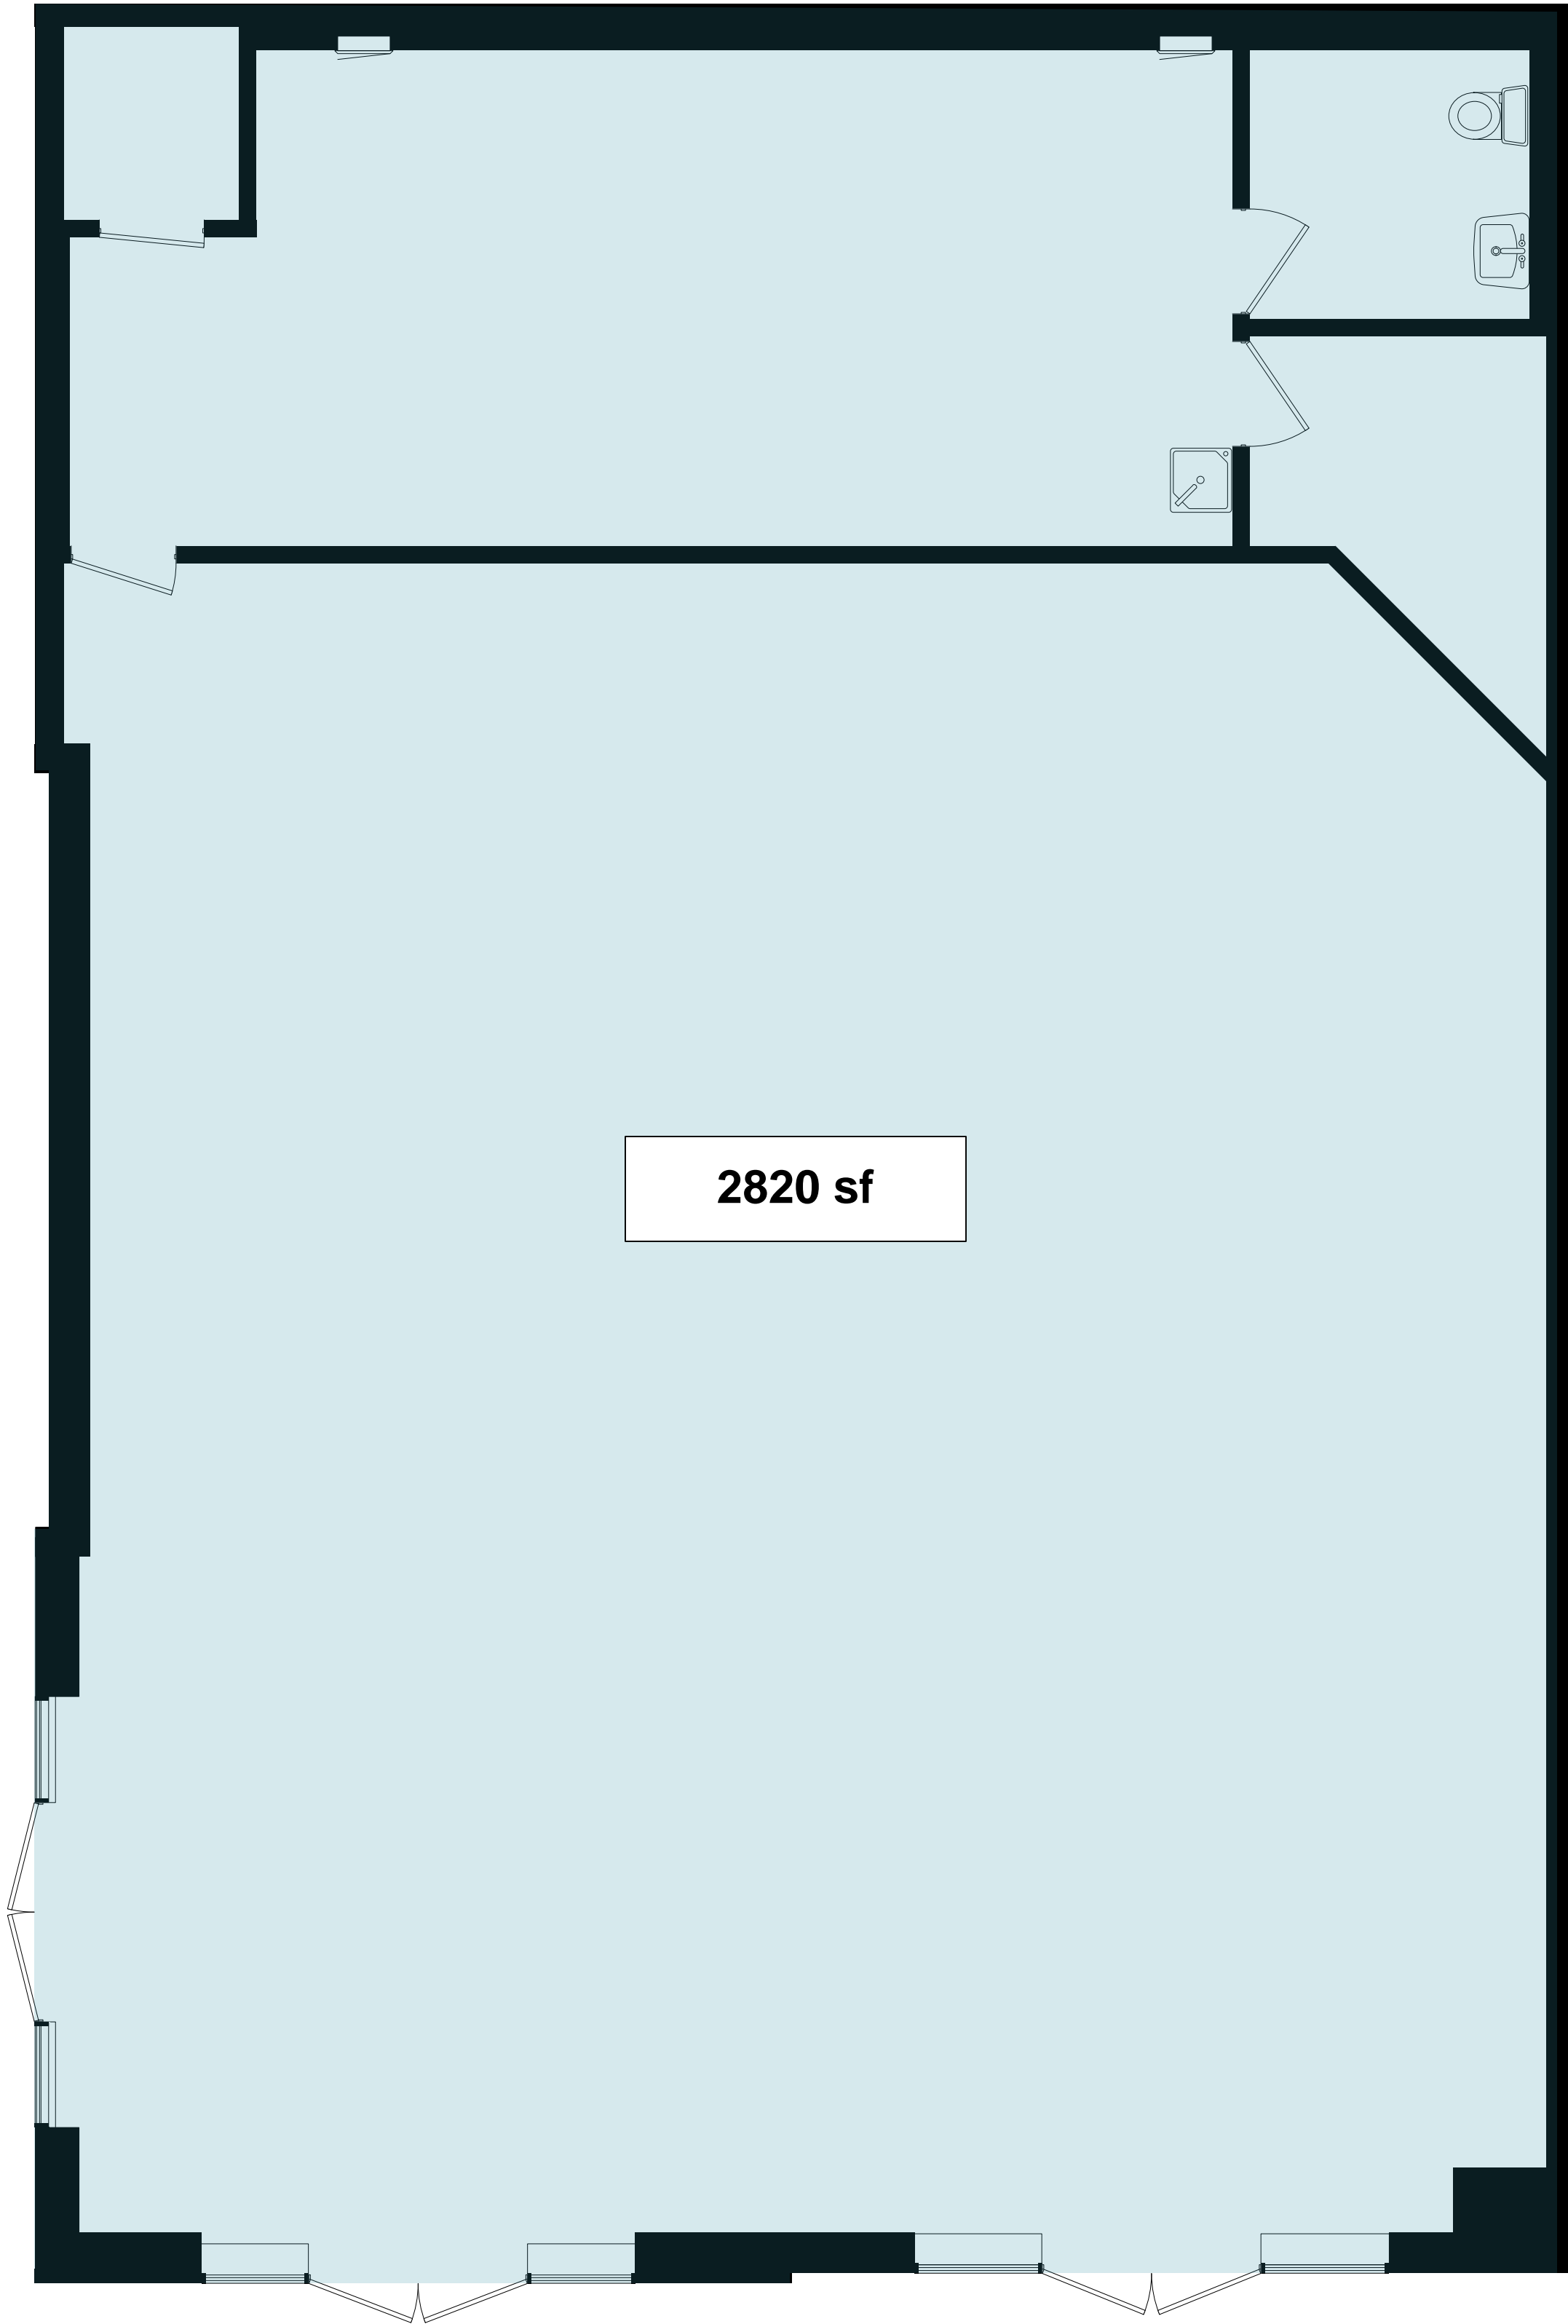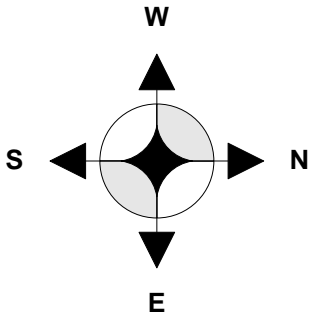



6930AB South Ashland Chicago		SIZE	FSCM NO	DWG NO		REV
DRAWN		Just Floorplans Inc - Chicago				
ISSUED		SCALE	1/4" = 1'-0"	SHEET		6 OF 12





6930E South Ashland Chicago

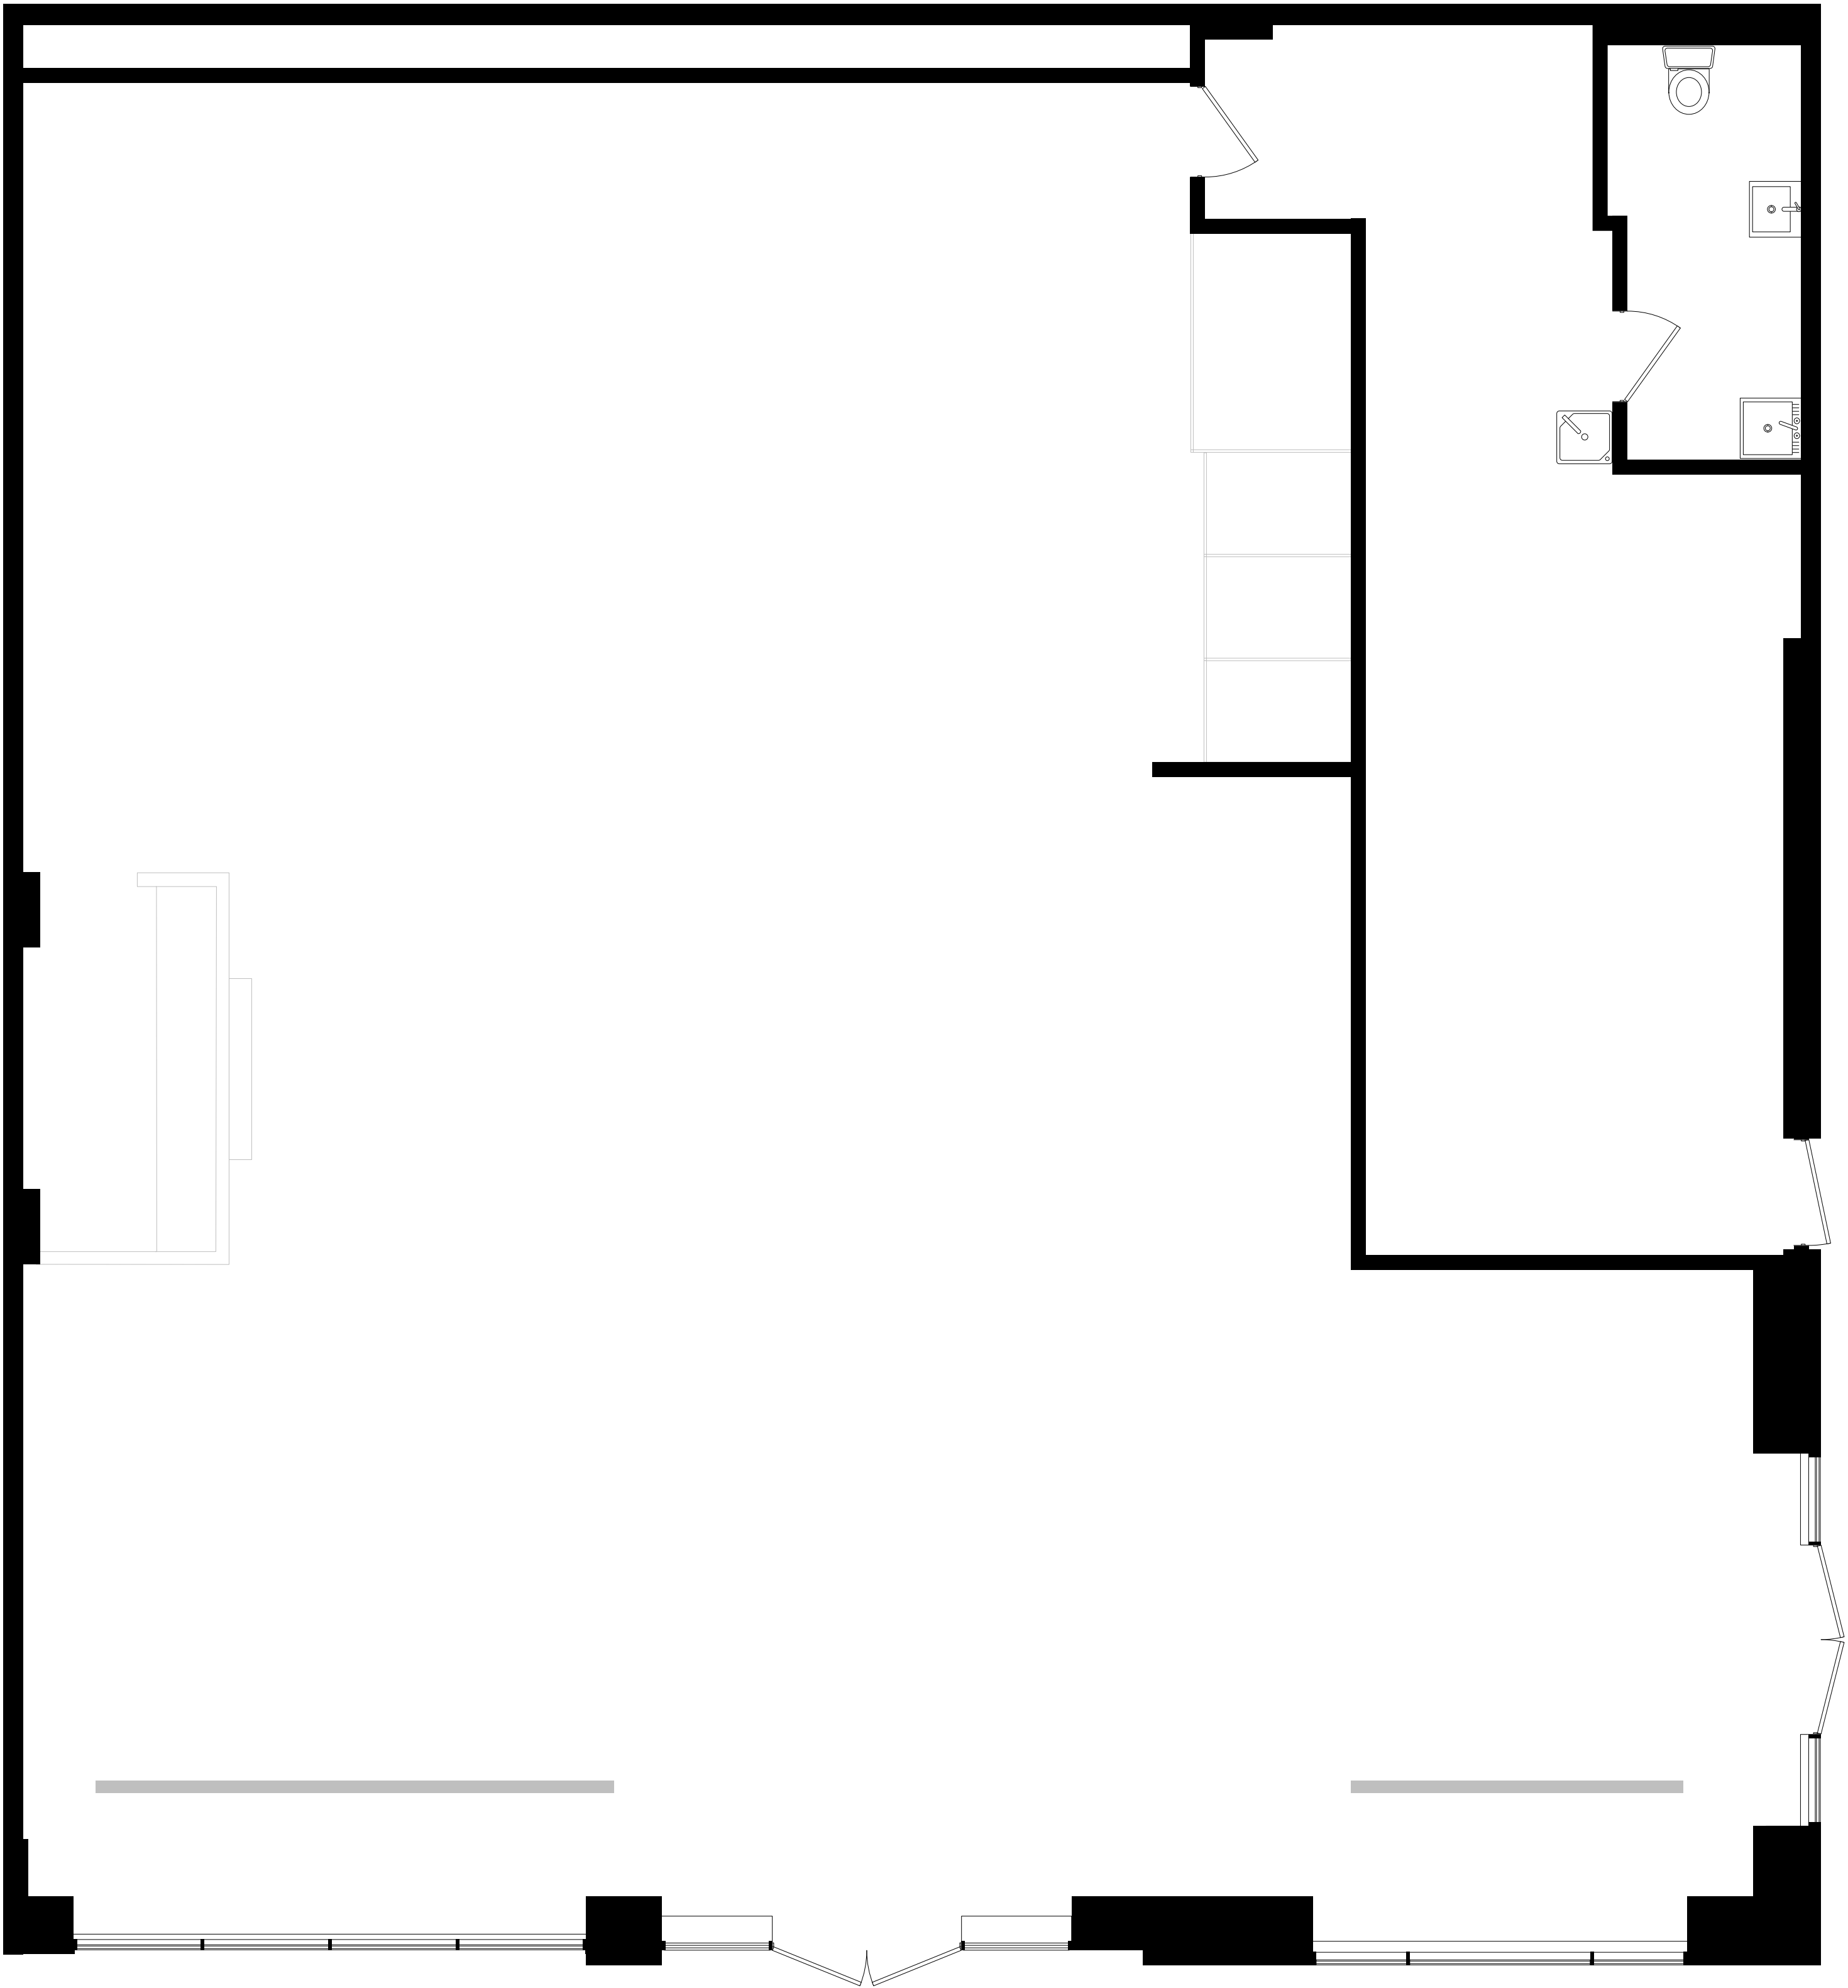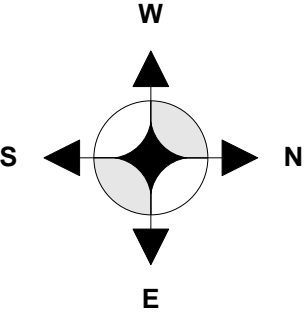



6930E South Ashland Chicago		SIZE	FSCM NO	DWG NO		REV
DRAWN		Just Floorplans Inc - Chicago				
ISSUED		SCALE	1/4" = 1'-0"	SHEET		8 OF 12

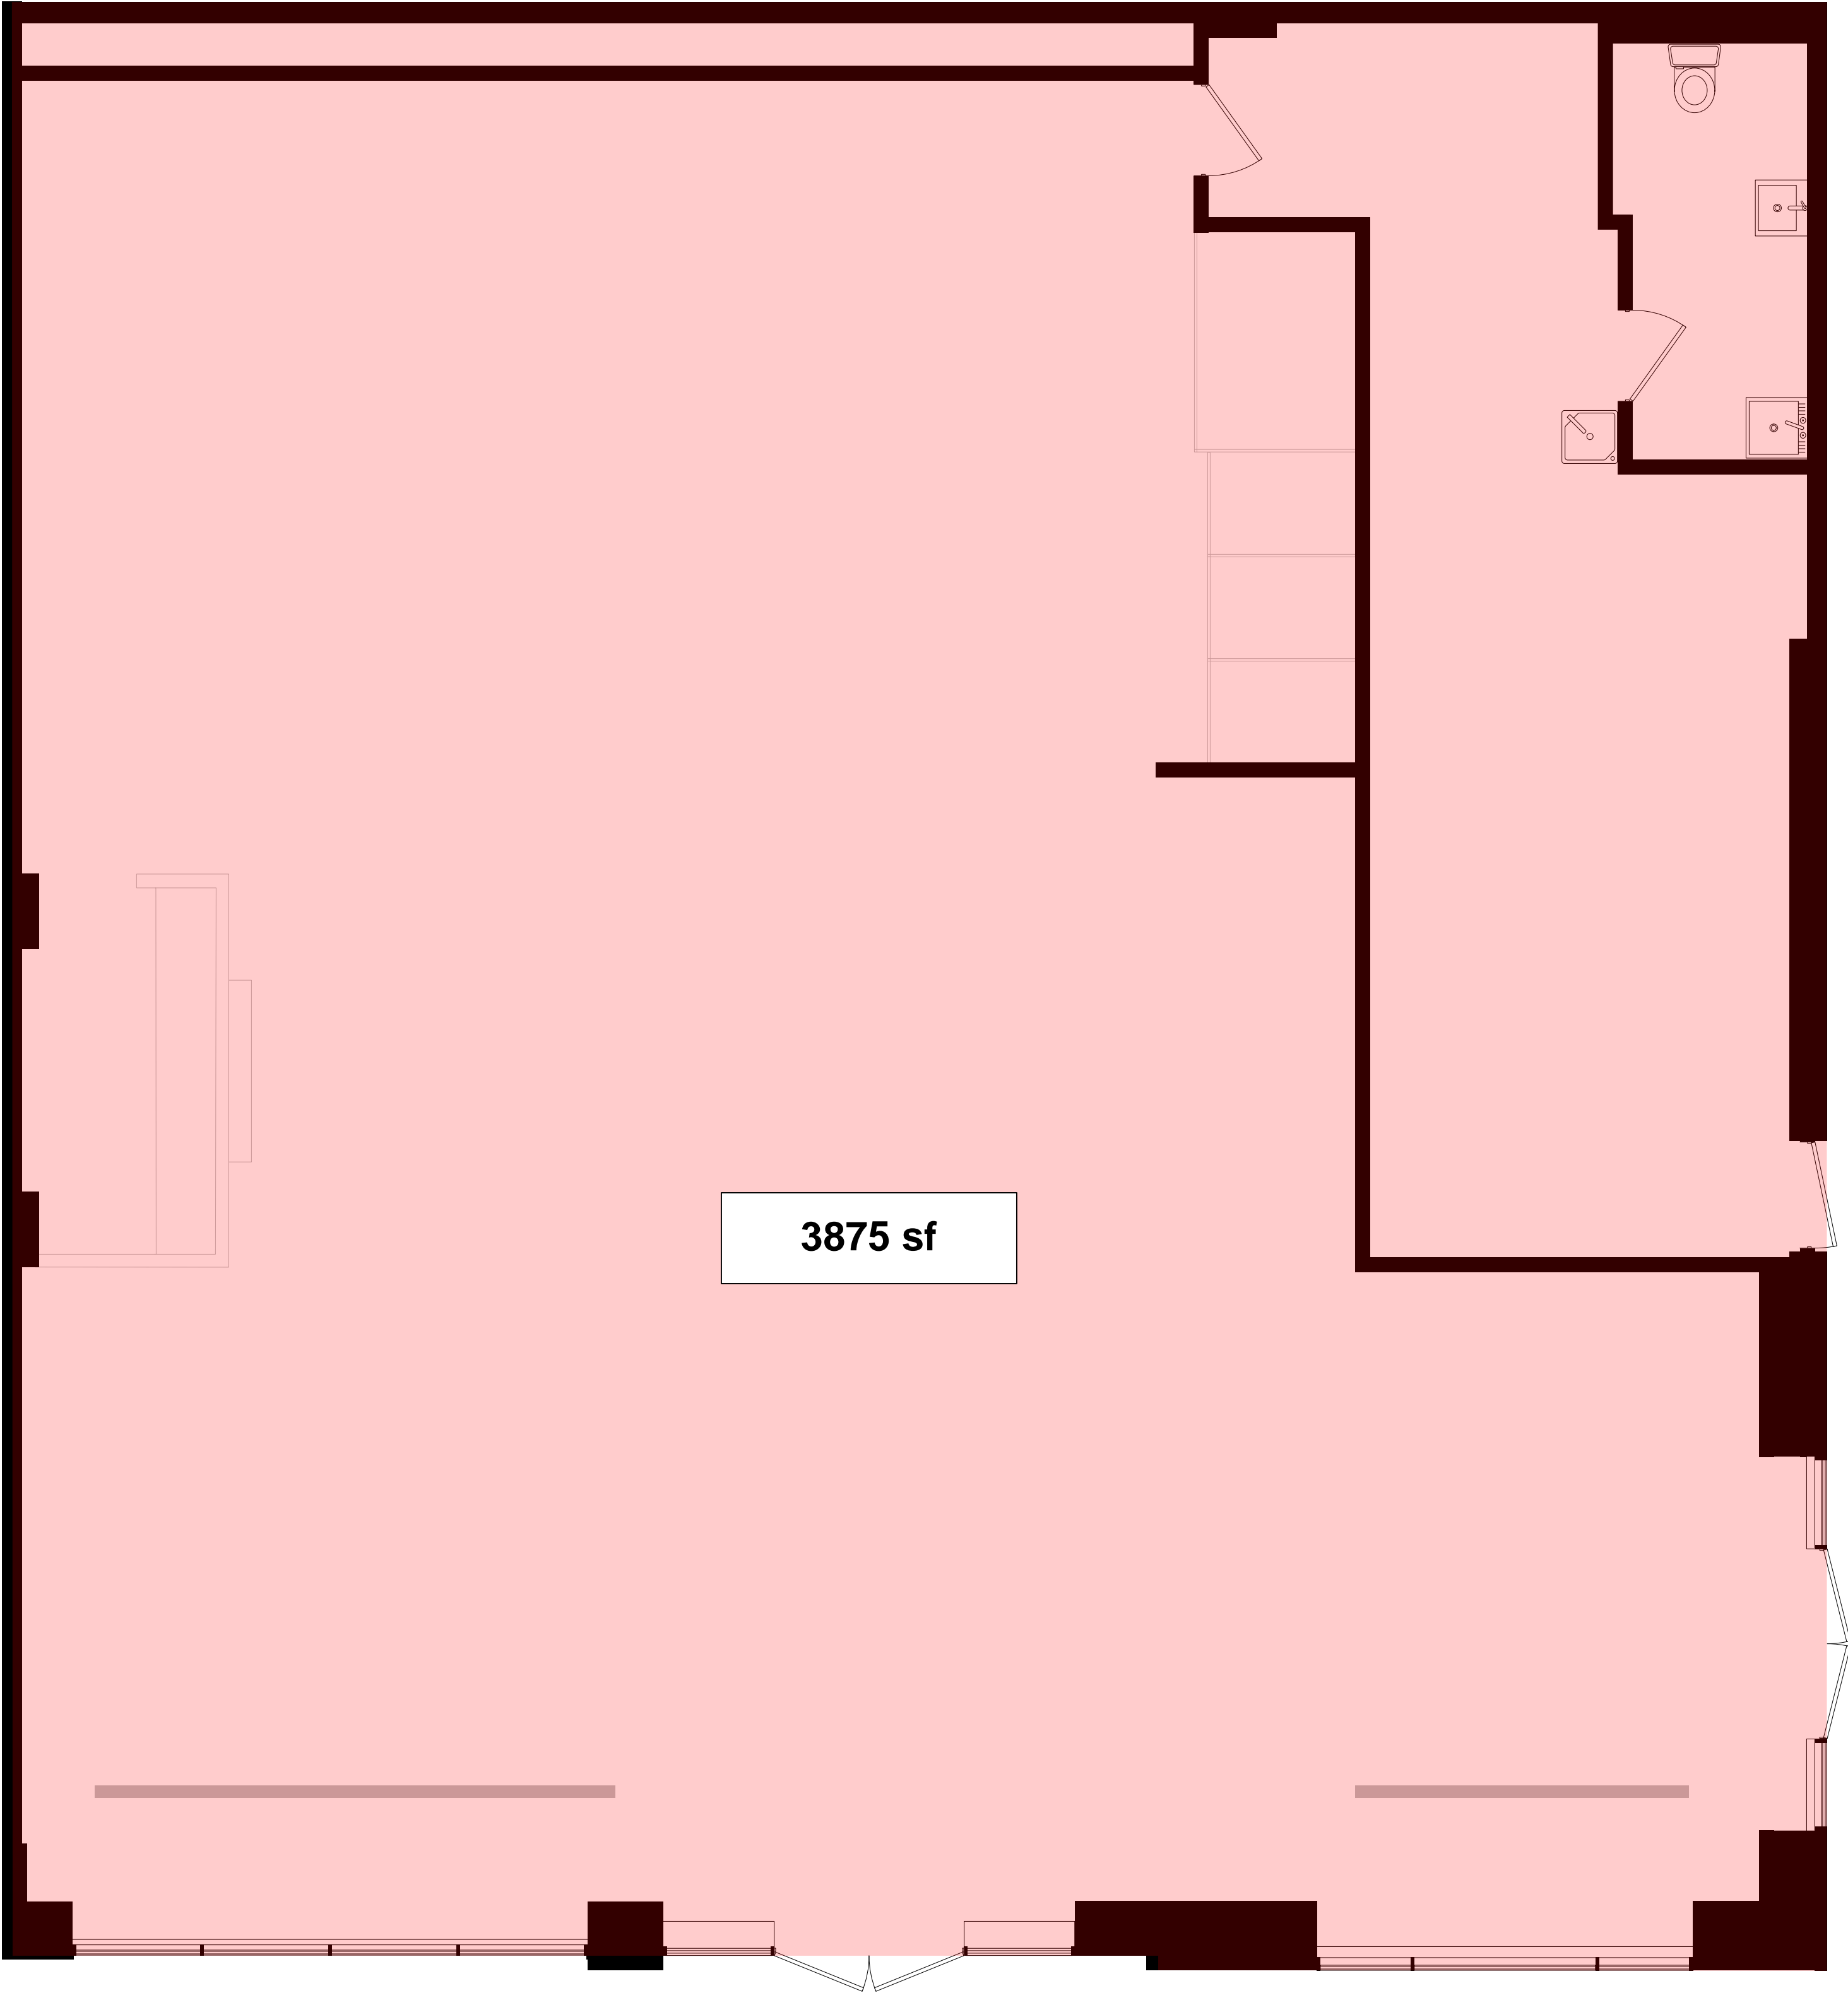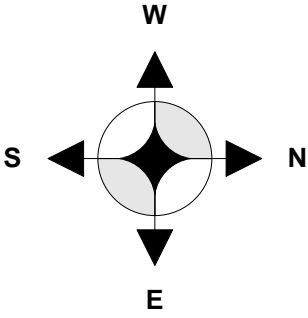



6930E South Ashland Chicago		SIZE	FSCM NO	DWG NO		REV
DRAWN		Just Floorplans Inc - Chicago				
ISSUED		SCALE	1/4" = 1'-0"	SHEET		9 OF 12

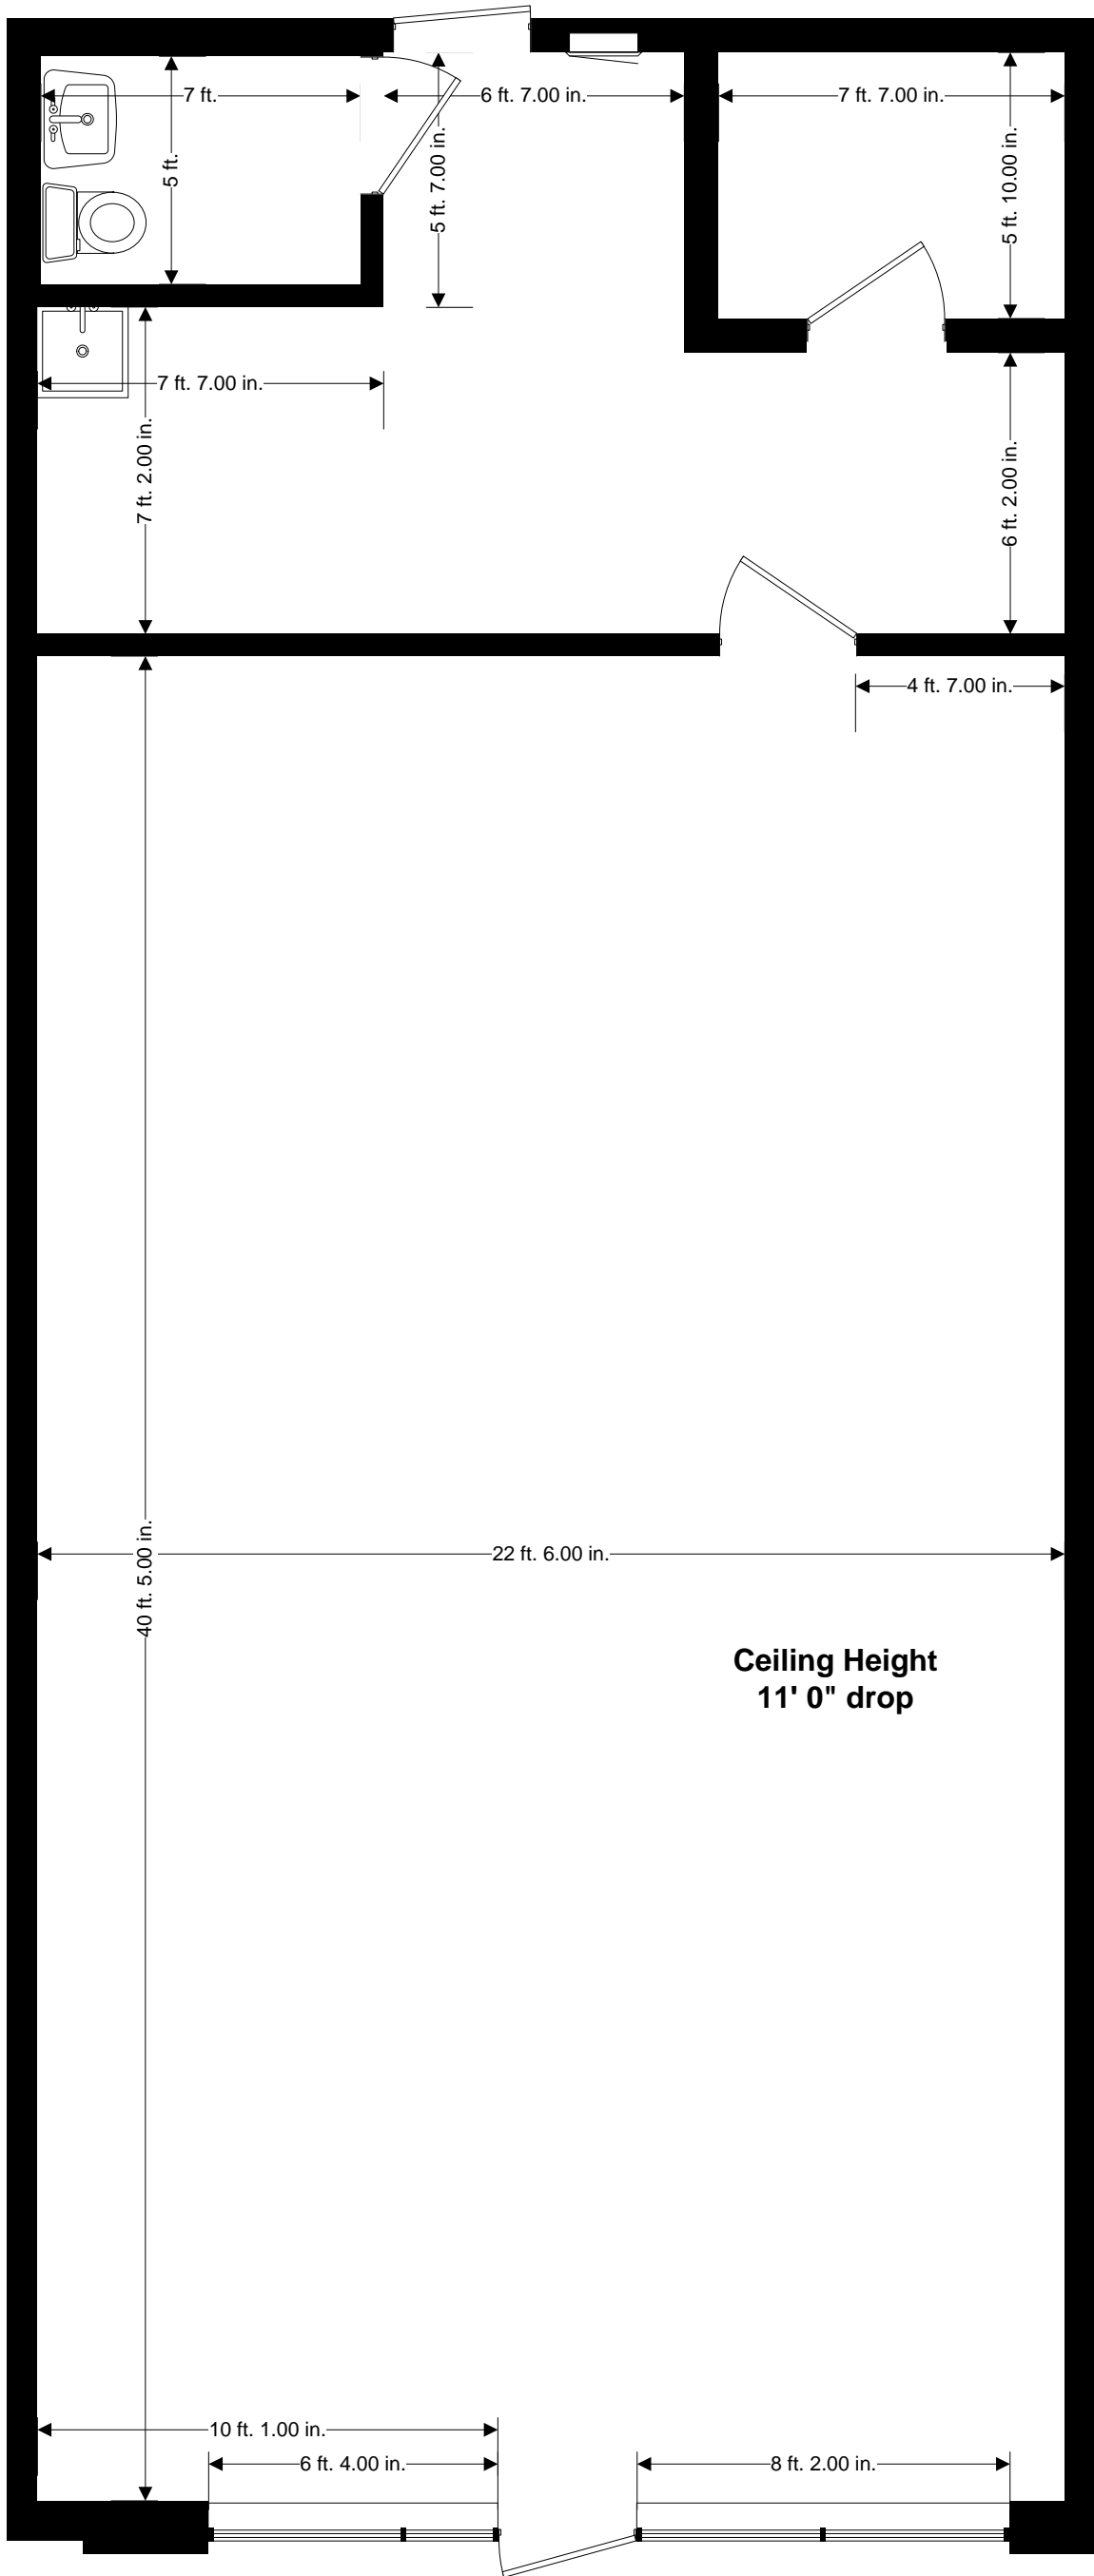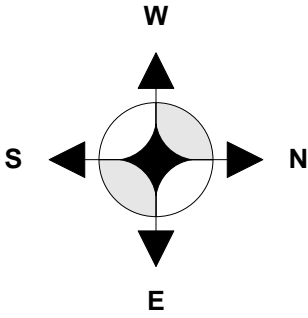

6940B South Ashland Chicago		SIZE	FSCM NO	DWG NO		REV
DRAWN		Just Floorplans Inc - Chicago				
ISSUED		SCALE	1/4" = 1'-0"	SHEET		10 OF 12

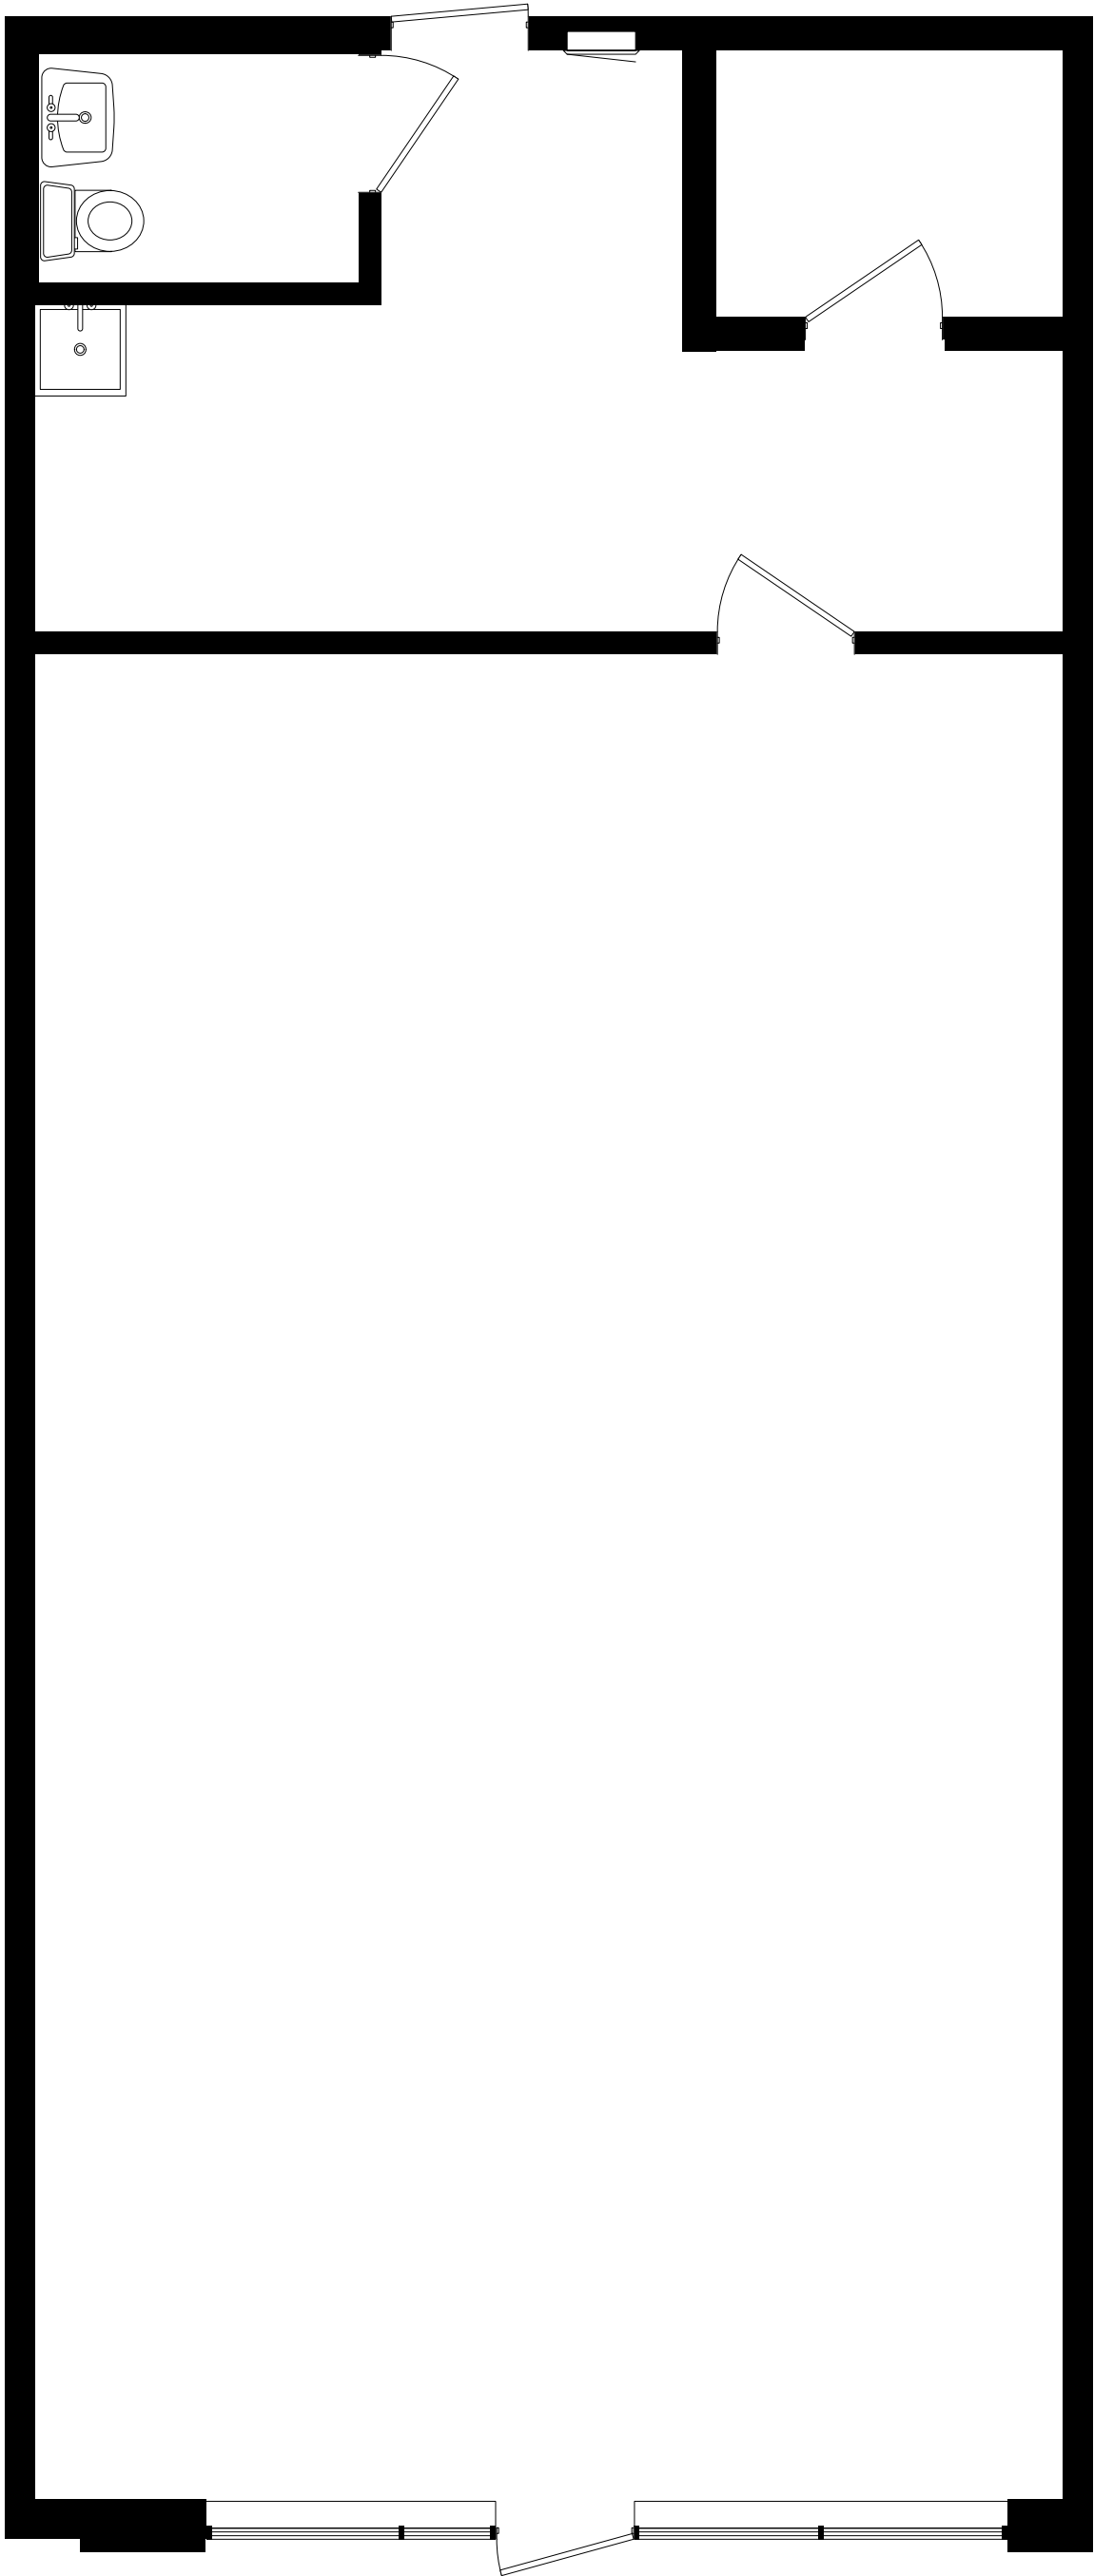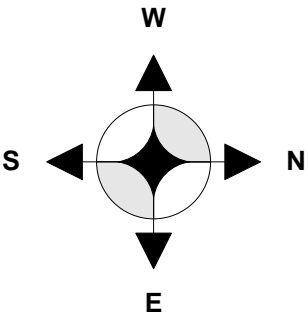

6940B South Ashland Chicago		SIZE	FSCM NO	DWG NO		REV
DRAWN Just Floorplans Inc - Chicago						
ISSUED		SCALE	1/4" = 1'-0"	SHEET		11 OF 12

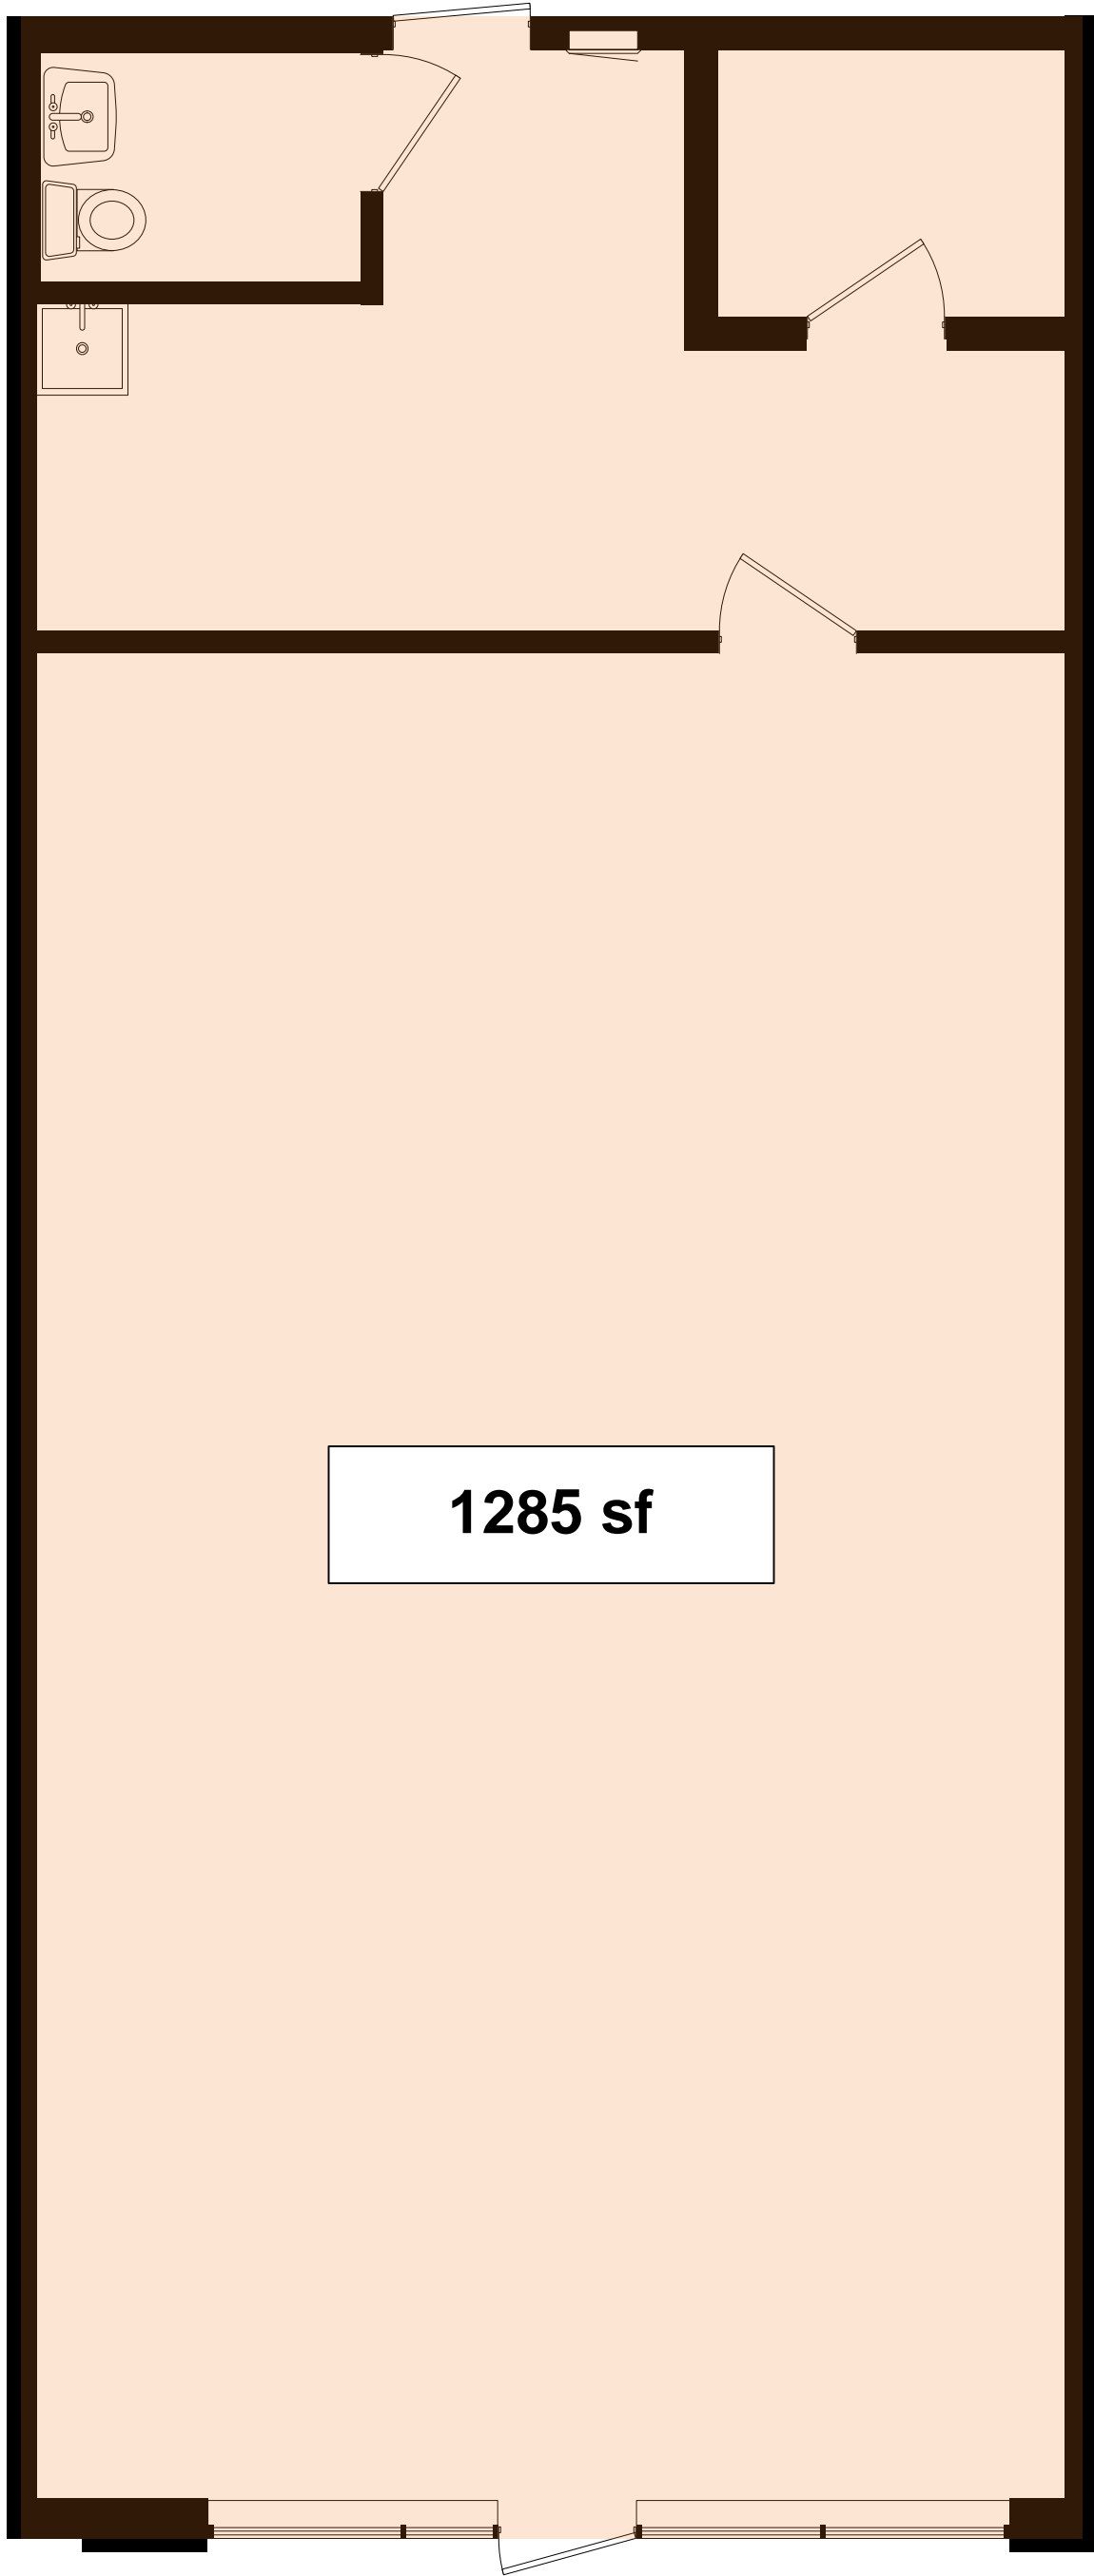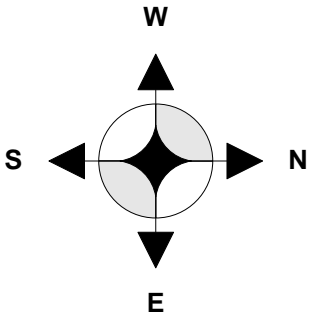

6940B South Ashland Chicago		SIZE	FSCM NO	DWG NO		REV
DRAWN		Just Floorplans Inc - Chicago				
ISSUED		SCALE	1/4" = 1'-0"	SHEET		12 OF 12