

# WALL & SYMBOL LEGEND

- 1** INTERIOR WALL - RATED WALL
- 1-1/2" 5/8" CWB 16" oc, 20 gp
  - 1-LAYER 5/8" CWB
  - 3" BATT INSULATION (EXTEND TO BOTTOM DECK AND OR UL DESIGN # U314, 1 HOUR RATED)
- 2** INTERIOR WALL
- 1-LAYER 5/8" CWB
  - 3-1/2" min. studs 16" oc, 20 gp
  - 1-LAYER 5/8" CWB
  - ATTACH TO CLG DRG

## FINISH LEGEND


- CLG FINISH**
- 1. EXPOSED CLG
  - 2. CERAMIC TILE
  - 3. 2X4 ACOUSTIC TILE
  - 4. PAINTED CWB
  - FLAT SURFACE FINISH
- FLOOR FINISH**
- 21. SEALED CONCRETE
  - 22. CARPET
  - 23. CERAMIC TILE
  - 24. LVP FLOOR
  - 25. RESILIENT FLOORING
  - 26. QUARRY TILE
  - 27. 16 X 16 CERAMIC TILE
- WALL FINISH**
- 10. CERAMIC TILE
  - 11. VINYL WALL COVERING
  - 12. PAINT ON CWB
  - 13. PAINT
  - 14. 4X4 CERAMIC TILE FULL HT
  - 15. FRP PANELS FULL HT
  - 16. EXISTG BRCK POWERWASH
- BASE FINISHES**
- 31. 6" WOOD BASE
  - 32. CERAMIC TILE BASE
  - 33. CARPET BASE
  - 34. 6" VINYL BASE
- CEILING FINISHES**
- 1. EXPOSED CLG
  - 2. CERAMIC TILE
  - 3. 2X4 ACOUSTIC TILE
  - 4. PAINTED CWB
  - FLAT SURFACE FINISH
- FLOOR FINISH** ALL FINISHES TO BE CLASS A AND 0-25 FIRE RATING

**APPROVED**  
By MARC P. ETRIM at 10:46 am, Mar 23, 2027

TENANT FITOUT  
DAILY INSURANCE BROKERAGE SERVICES LLC  
200 EXECUTIVE BLVD, SOUTHTON, CT

ARCHITECT  
MARC A PETRIN  
ARCHITECT  
905 EAST JOHNSON AVE  
CHESHIRE, CT  
203 605 7604

PLAN  
A-1

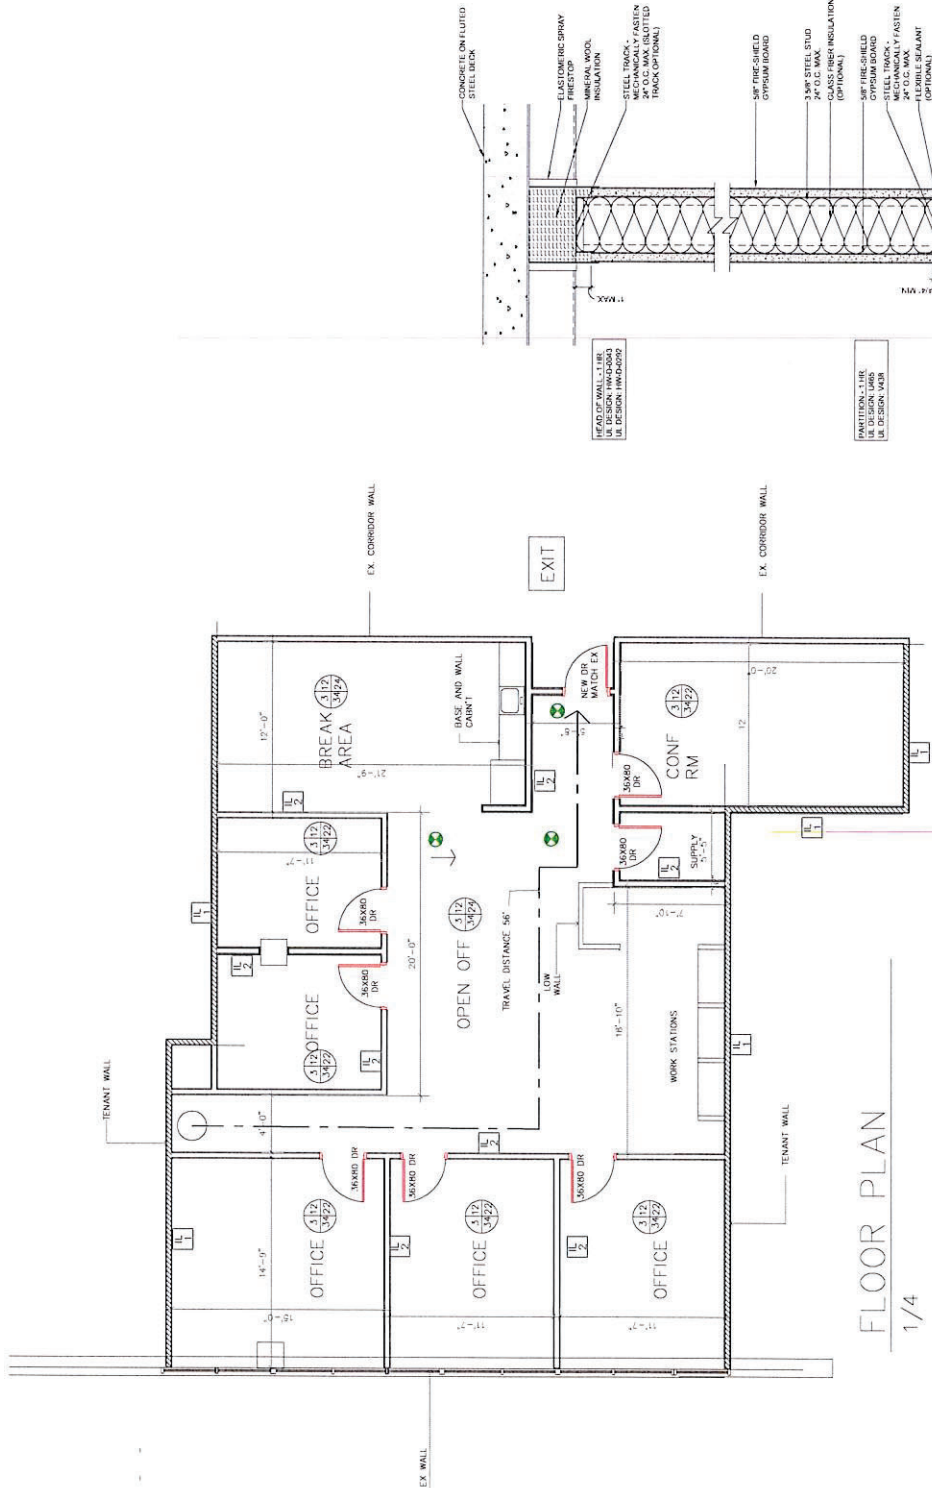

DATE: 11/09/23  
SCALE: 3/4"=1'-0"  
1 HOUR PARTITION TO STEEL DECK  
DETAIL: SS-103

1 1-HR WALL  
NTS

## FLOOR PLAN 1/4

NOTES  
TOTAL AREA OF FITOUT= 2055 SF  
CONSTRUCTION TYPE= 2R NONCOMBUSTIBLE