


plot date: 11/9/23  
file path: g:\p r o j\2023 commercial\23-73 dunkin donuts - wind gap\drawings\cad\dunkin donuts - wind gap\sheets\gid

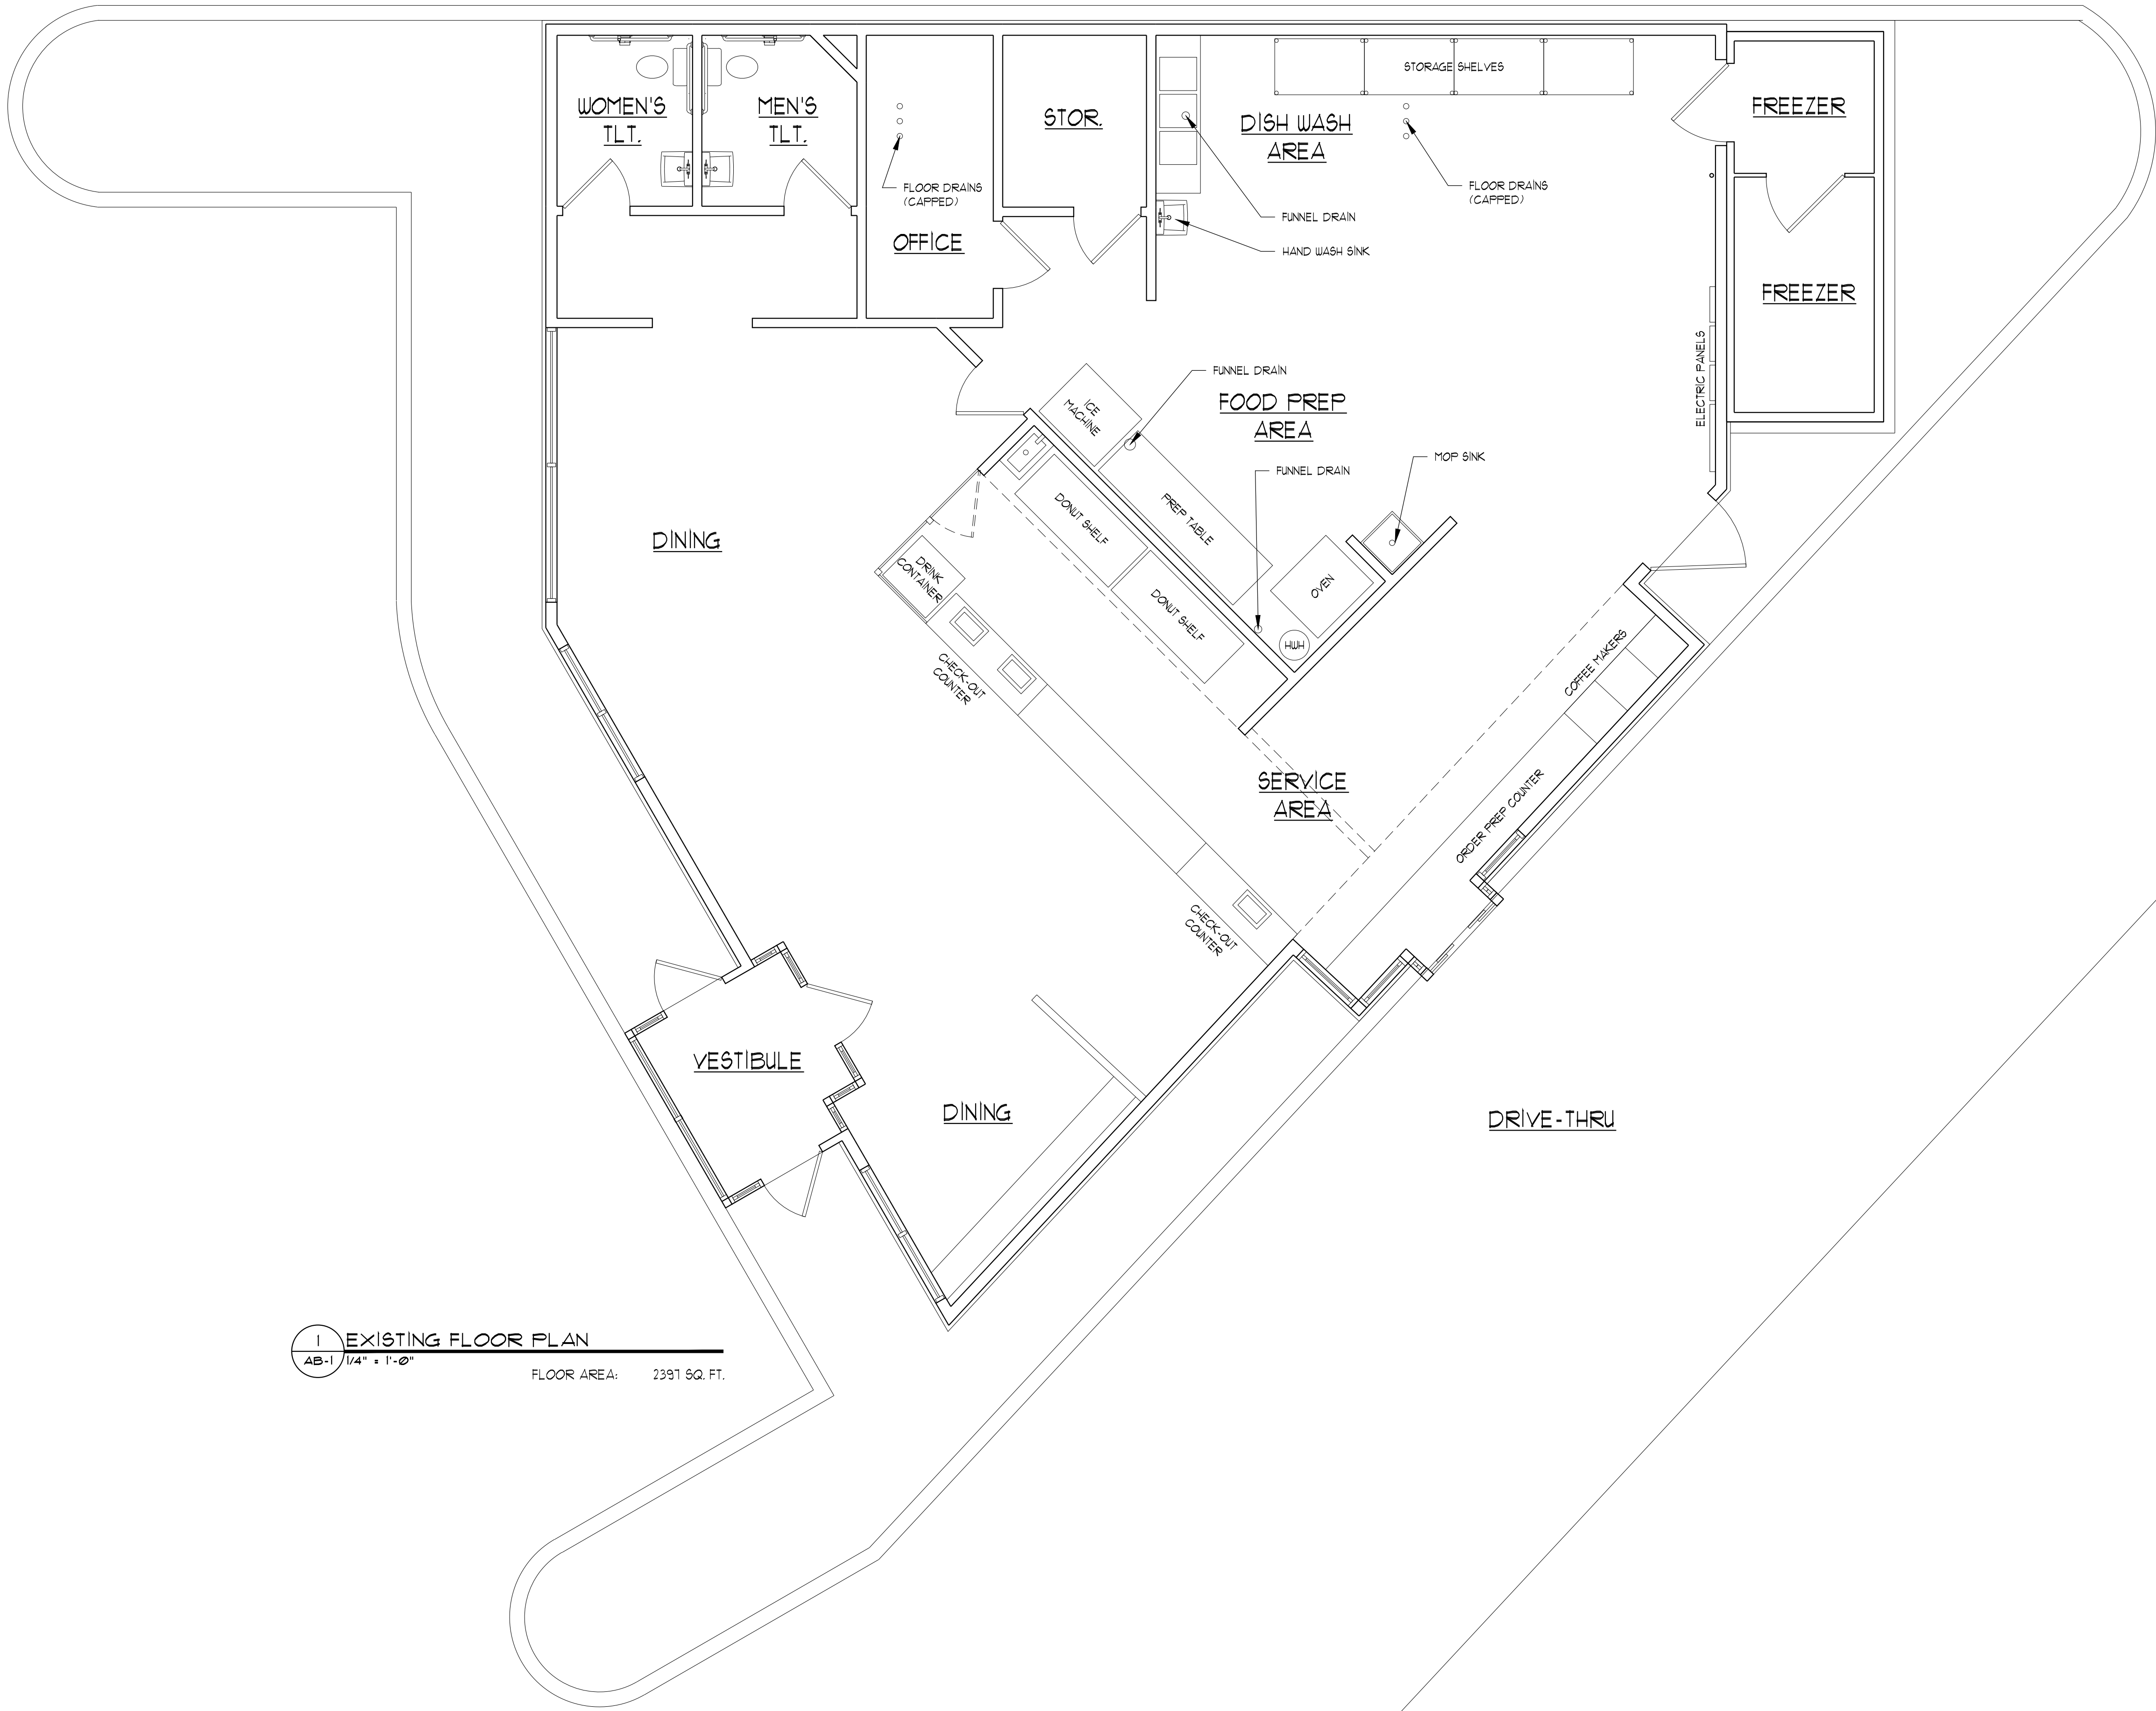

1 EXISTING FLOOR PLAN  
AB-1 1/4" = 1'-0"  
FLOOR AREA: 2391 SQ. FT.

EXISTING FLOOR PLAN

Dunkin' Donuts

855 S Broadway, Wind Gap, PA 18091

dwg. no.:  
**AB-1**

date: 11-3-23

drawn by checked by

project no.

23-73

revisions					

PHILLIPS & DONOVAN ARCHITECTS, LLC

PhillipsDonovanArchitects.com

210 West Broad Street, Bethlehem, PA 18018 Phone: 610-317-0221

P.O. Box 160, 3160 Bedminster Road, Bedminster, PA 18910 Phone: 215-795-2400

