


PADMOUNT GENERATOR - FOUNDATION
1. SCOPE - THIS DETAIL COVERS SPECIFICATIONS FOR THE CONSTRUCTION OF PADMOUNT GENERATOR FOUNDATIONS AND GROUNDING. IT SHALL BE USED FOR BEING PURPOSES ONLY. EACH PAD REQUIREMENTS AND DIMENSIONS SHALL BE BASED ON MANUFACTURER'S RECOMMENDATIONS FOR GENERATOR SET INSTALLED.
2. GRAVEL & SAND - SHALL BE PLACED AS SHOWN IN PEG SECTION, THE GRAVEL BEING COMPACTED AND THE SAND THOROUGHLY WETTED JUST BEFORE PLACING THE CONCRETE.

2 EMERGENCY GENERATOR PAD
1/8"=1'-0"

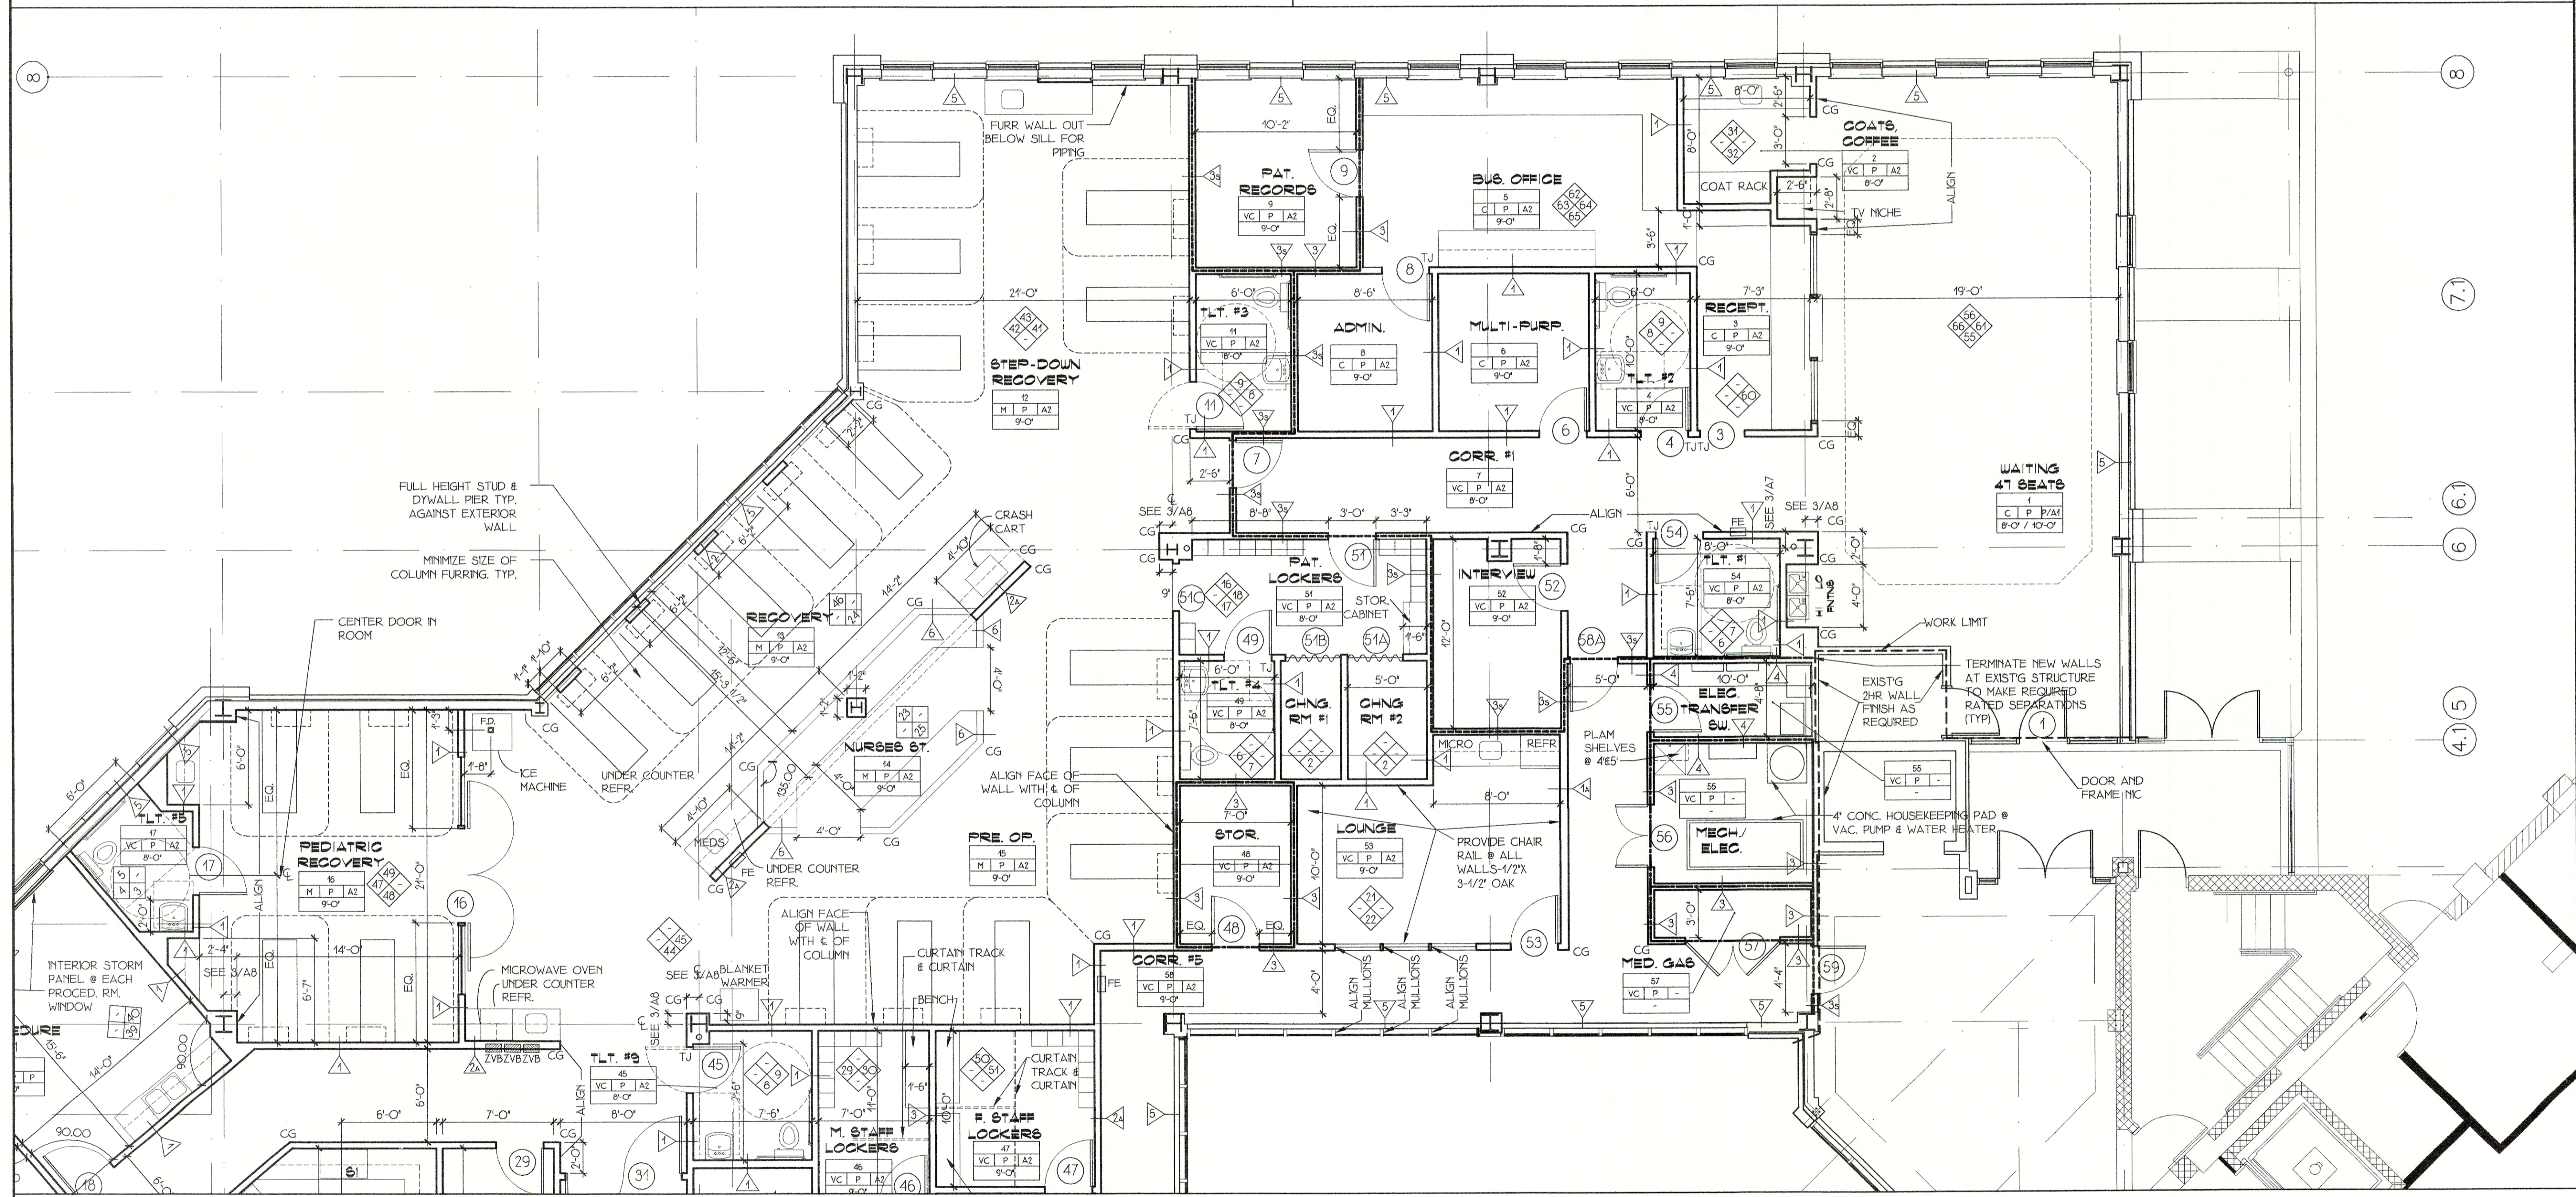

- DRAWING LEGEND:**
- INTERIOR ELEVATIONS (SEE SHEET A5 & A-6)
 - SECTION DETAIL (DETAIL NUMBER SHEET NUMBER)
 - PARTITION TYPE (SEE SHEET A8)
 - DOOR NUMBER (SEE SHEET A-6 DOOR SCHEDULE)
 - FD FLOOR DRAIN
 - RD ROOF DRAIN
 - FIRE EXTINGUISHER & RECESSED CABINET
 - ZVB MEDICAL GAS ZONE VALVE BOX
 - T.J. INSTALL DOOR FRAME TIGHT TO PERPENDICULAR WALL
 - C.G. CORNER GUARD
 - UC 3/4" UNDERCUT
 - S1 SYSTEM 1 STERILIZER
 - S2 CENTURY STERILIZER
 - 1 HR./SMOKE PARTITION
 - 1 HR. PARTITION
 - 2 HR. PARTITION

STORAGE

TH	ROOM NAME
VC P/AZ	FLR./WALL/CLG. FINISH
9'-0"	CEILING HEIGHT

ROOM FINISH LEGEND:

SYMBOL	MATERIALS
FLOOR AND BASE	
C	CARPET/RUBBER BASE
M	SHEET VINYL / RUBBER BASE
MV	MEDICAL VINYL / RUBBER BASE
MT	MEDICAL VINYL / RUBBER BASE
VC	VINYL COMPOSITION TILE / RUBBER BASE
WALLS	
P	PAINT ON GWB
V	VINYL WALL COVERING ON GWB
W	FRP 4'-0" WANS/COT, PAINT ABOVE
EP	EPOXY PAINT
CEILING	
A1	ACOUSTIC TILE TYPE 1
A2	ACOUSTIC TILE TYPE 2
A3	GWB PANELS, AC TILE TYPE 3
P	PAINT ON GWB

Project Name:
SURGERY CENTER
of Springfield

SPRINGFIELD, MA

No.	Date	Description

Project No.: 02.19
Date: 12/6/2002
Scale: 3/16"=1'-0"
Drawn by: DS
Checked by: RTH

Drawing Title:
FLOOR PLAN B

Drawing No.:

1 PARTIAL FLOOR PLAN B
3/16"=1'-0"

