


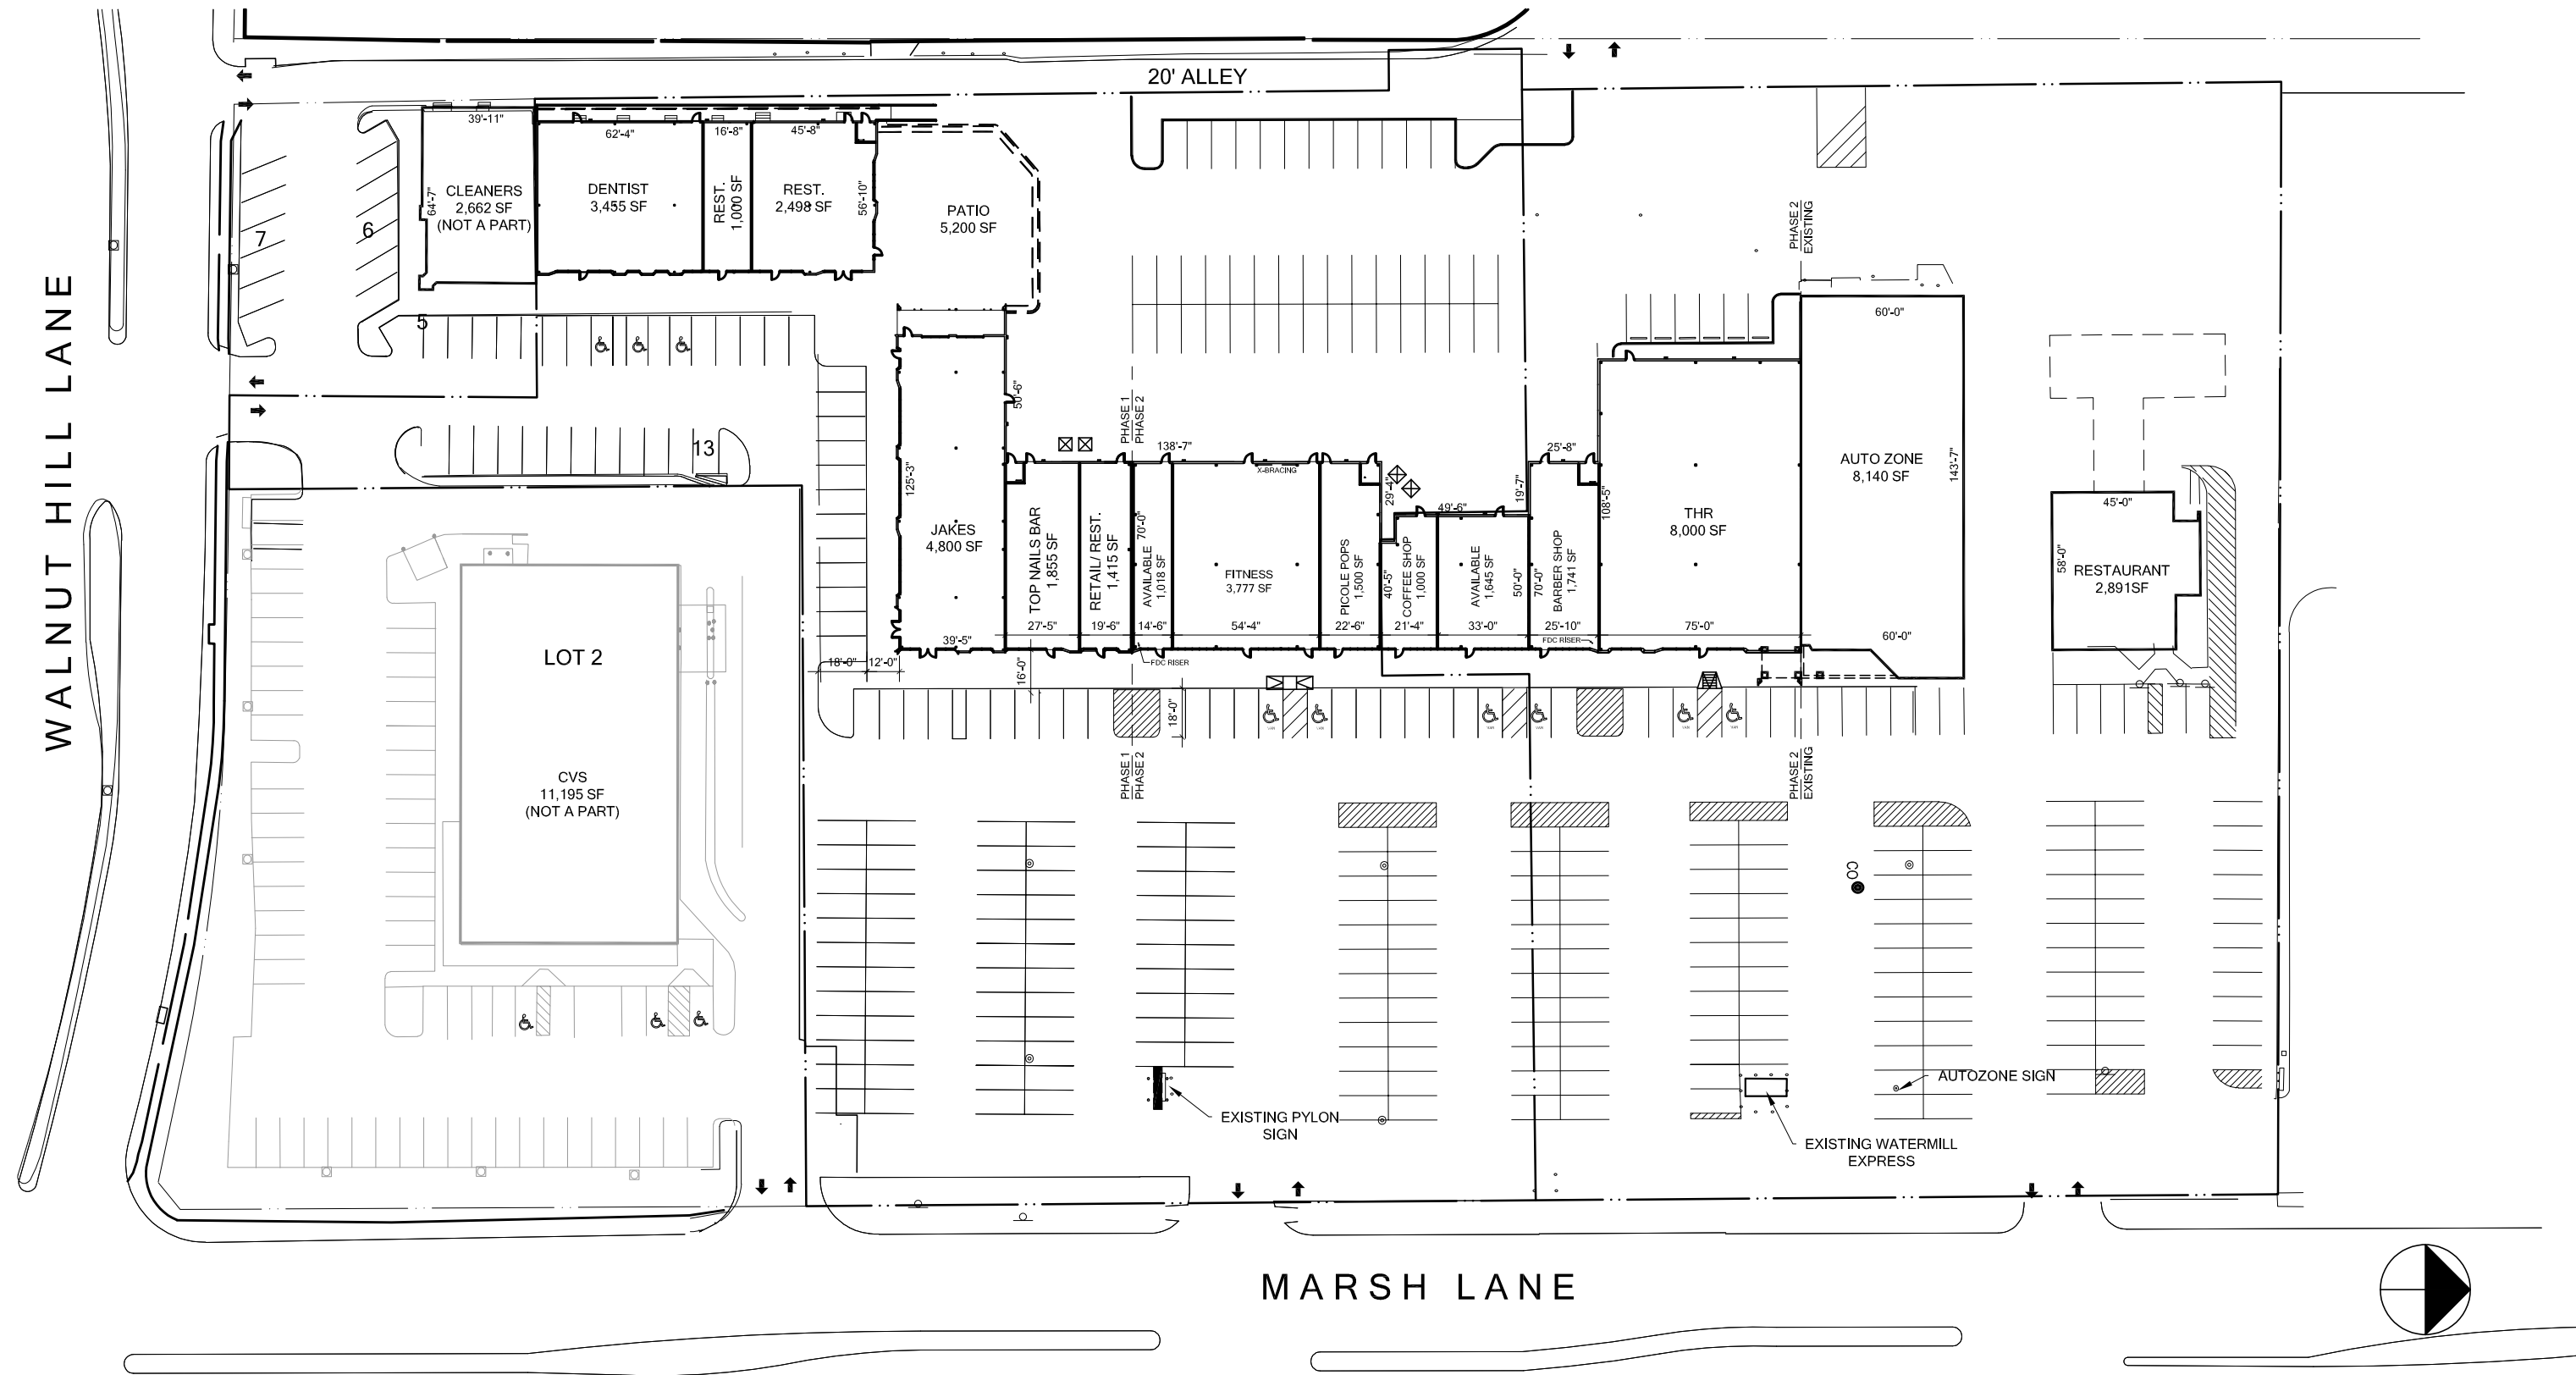

CONCEPTUAL SITE PLAN

Marsh Lane Plaza, Dallas, TX

Job #: 20045
Date: 12.20.2024
Drawn by: af, ggw

Scale: 1 to 60
File Name: P:\2021\21127.01 - Marsh Lane Phase 2\05 - Models\CAD\02 - CAD\01 - Site\Leasing Site Plan_Phase 2_For Revit B.dwg
Not for regulatory approval, permitting, or construction

