


FLOOR PLAN

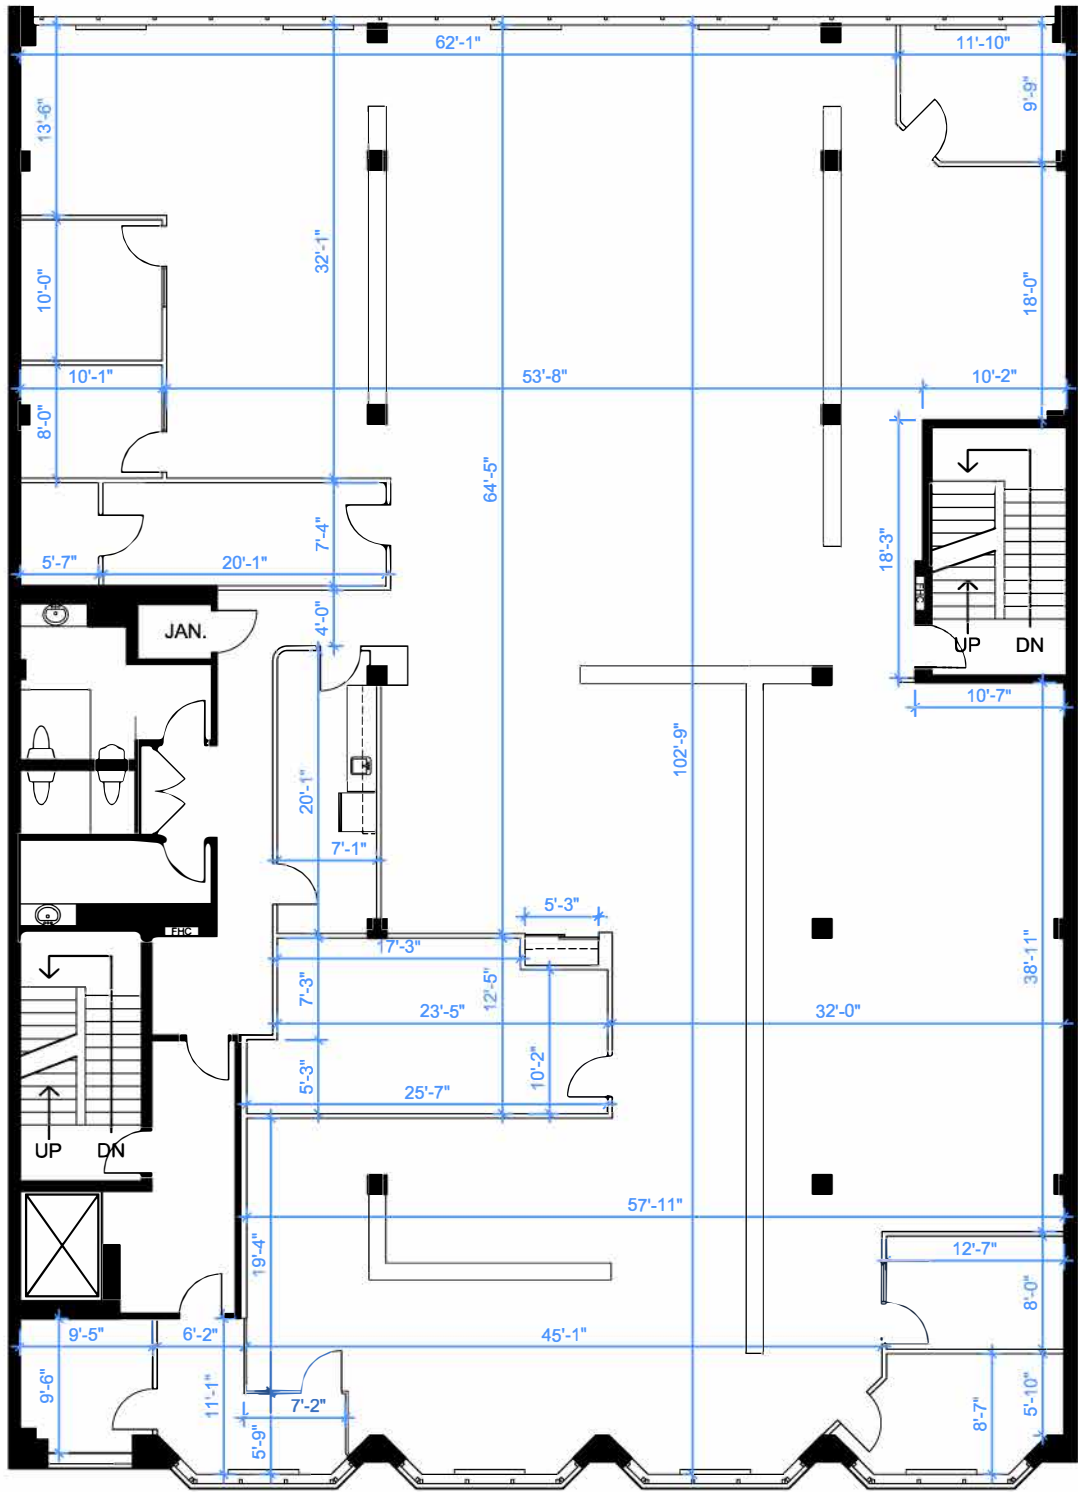

Note: Drawings dimensions are approximate and for illustrative purposes only. The Landlord and Space Database Inc. make no representation as to the accuracy and/or completeness of this information.

APPROXIMATE NORTH

© 2024 Space Database Inc. All Rights Reserved



PROJECT NAME
**DANFORTH
HEALTH CENTRE**
235 DANFORTH AVENUE
TORONTO, ONTARIO

DRAWING NAME
SUITE 200
7,712 S.F.
AS PER ANSI/BOMA Z65.1 1996

SCALE
AS NOTED

DATE			
SEPTEMBER	30	2024	

DRAWING NO.
M200