

BROOKLYN DENTAL

142 JORALEMON STREET, 6th FLOOR

BROOKLYN, NY

PROPOSED RENOVATION OF EXISTING DENTAL OFFICE

ISSUED FOR SCHEMATIC APPROVAL - DECEMBER 20, 2024

LIST OF DRAWINGS


ARCHITECTURAL DRAWINGS:

- A-1 EXISTING FLOOR PLAN ~ 6TH FLOOR
A-2 PROPOSED FLOOR PLAN ~ 6TH FLOOR

SCOPE OF WORK

SCOPE OF WORK:

- PROPOSED RENOVATION OF EXISTING DENTAL OFFICE.
- NO CHANGE IN USE, EGRESS, OR OCCUPANCY.

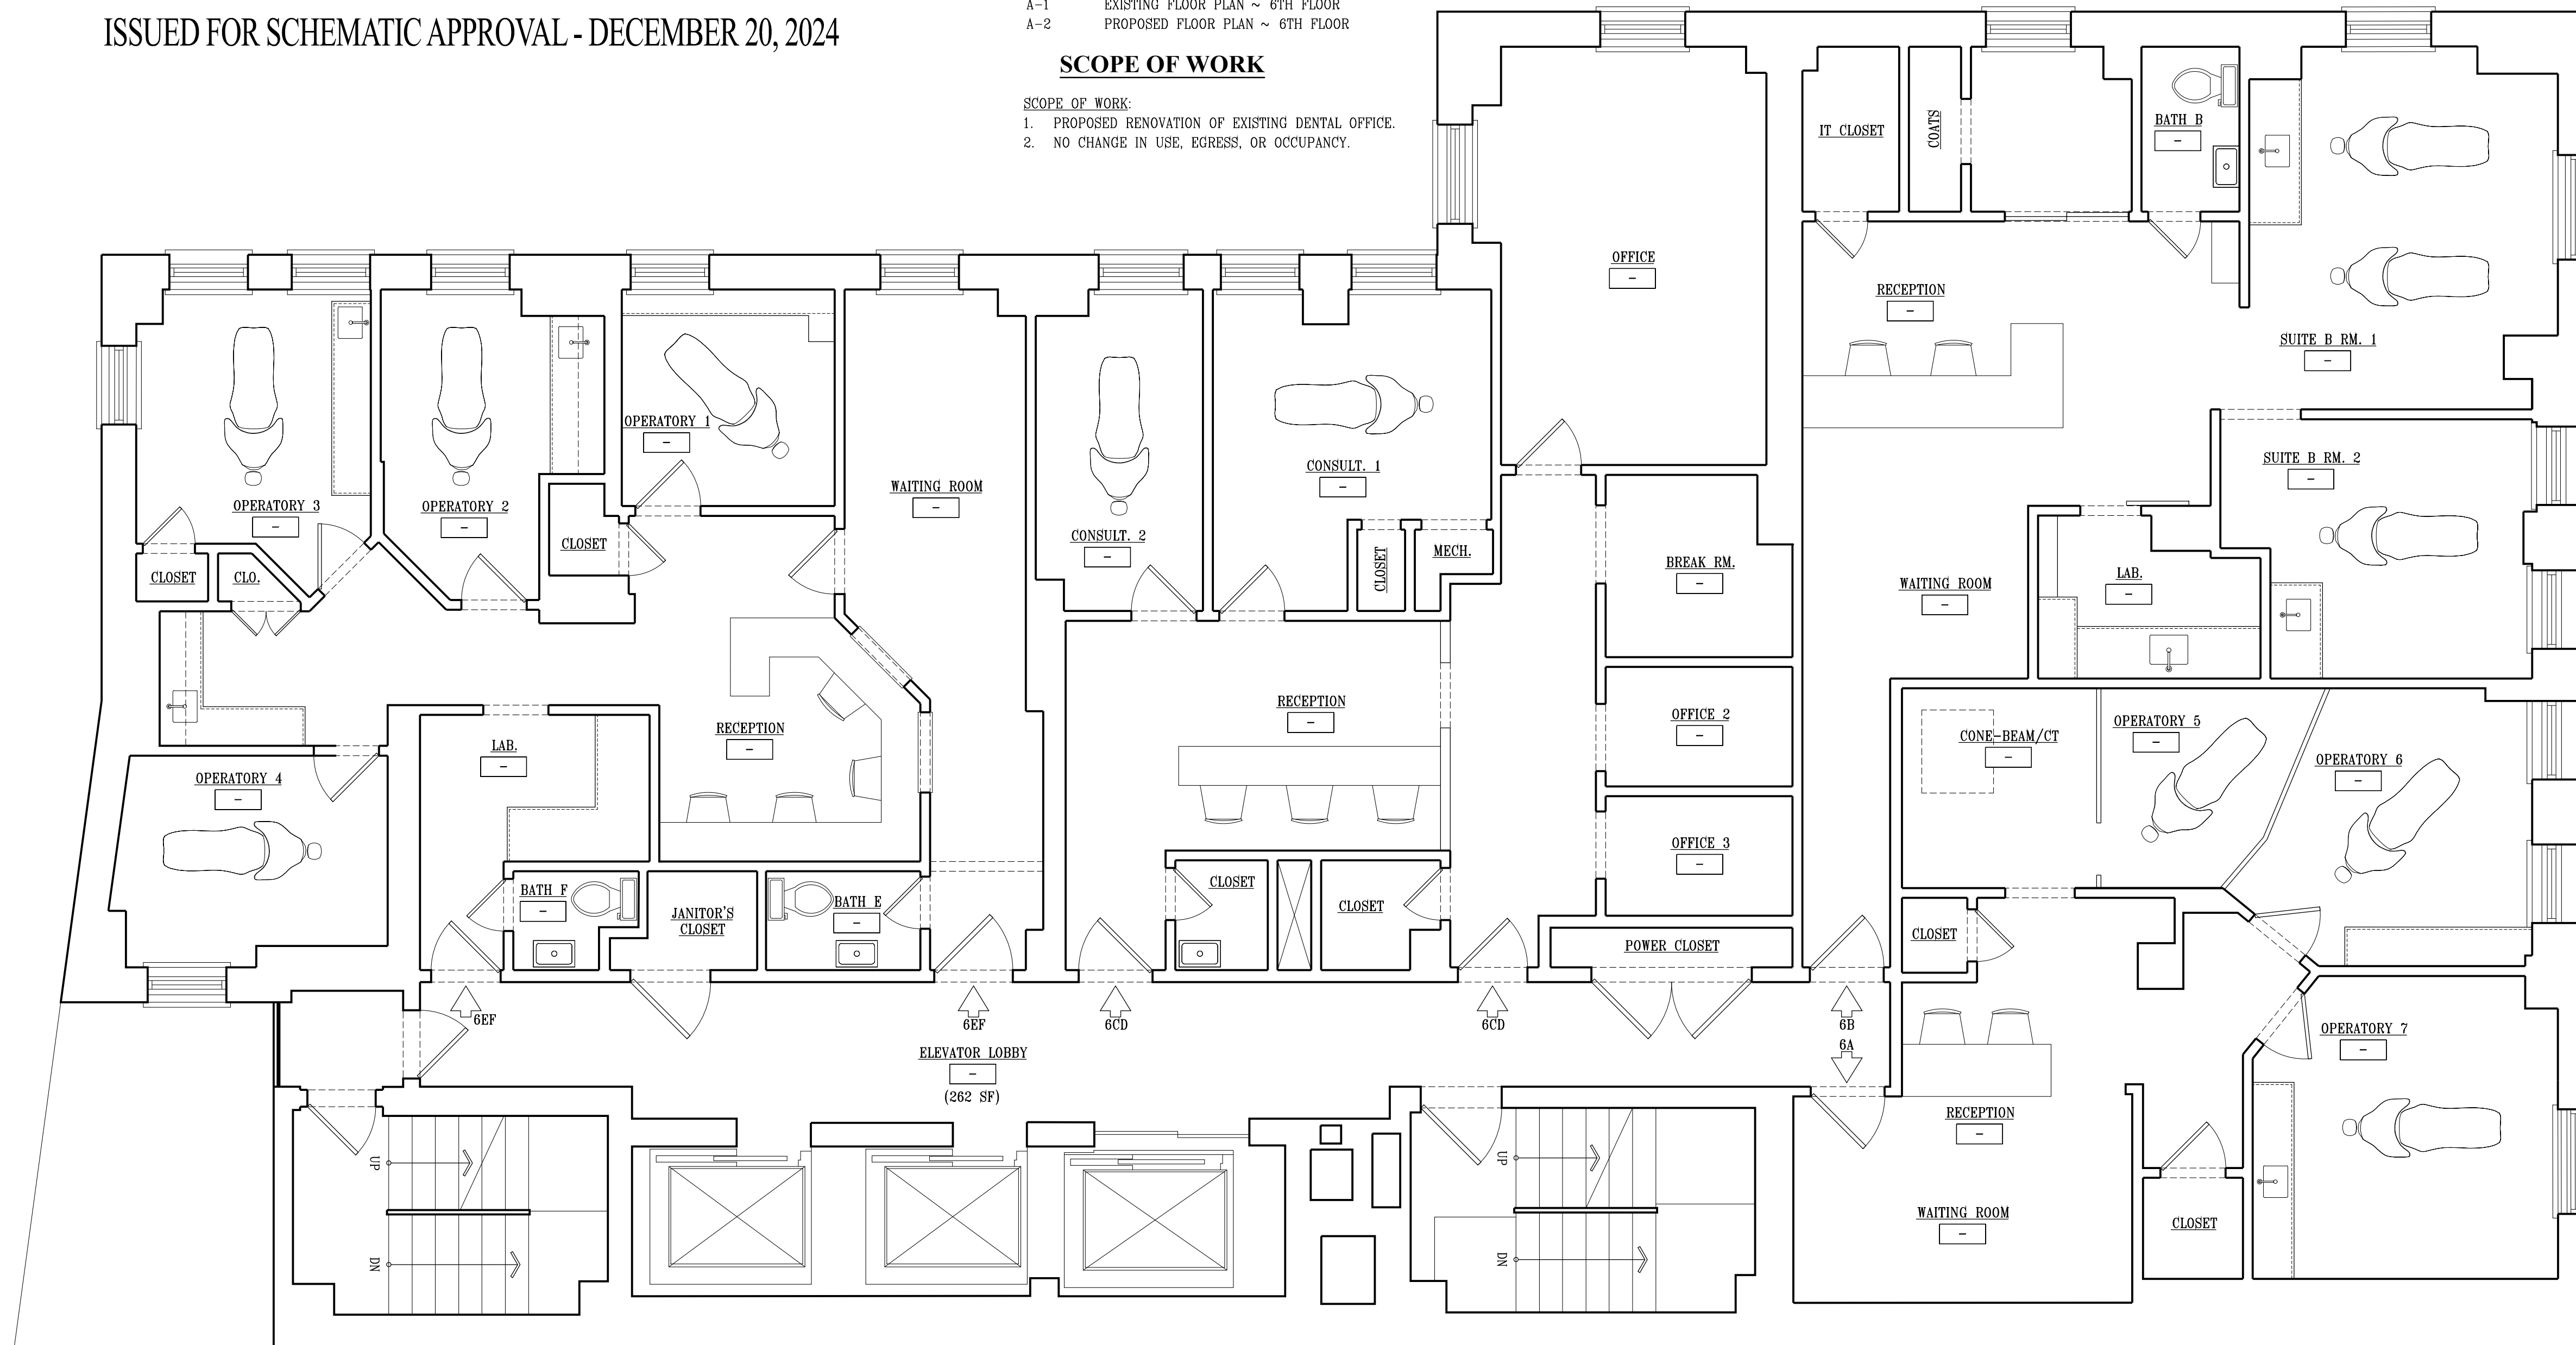

1 SIXTH FLOOR (BROOKLYN DENTAL) ~ EXISTING FLOOR PLAN

1/4"=1'-0"

EXISTING WALL

PRELIMINARY

JONATHAN WOLFE, AIA
NY LIC. 037059

RENOVATION OF:
142 JORALEMON ST.
6th FLOOR
BROOKLYN, NY

SHEET TITLE
**EXISTING
FLOOR PLAN**

DATE ISSUED
4 NOVEMBER 2024


SCALE
1/4"=1'-0"

DRAWN BY
JPW

DATE CREATED
01/30/2023


SHEET NO.

A-1

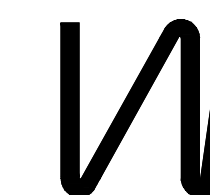

JONATHAN WOLFE ARCHITECTURE + DESIGN
518 Laurel Avenue, W. Allenhurst NJ 07711
E: jon@jonathanwolfearchitect.com
T: 732-413-7222

Drawings, specifications and other documents prepared by JONATHAN WOLFE ARCHITECTURE + DESIGN are the instruments of the designer's service and shall remain the property of the designer, whether or not the project for which they are intended is constructed or not. The designer's drawings, specifications and other documents will not be used on any other projects for additions to this project and/or for completion of this project by others, except by agreement in writing and with appropriate compensation to the designer.

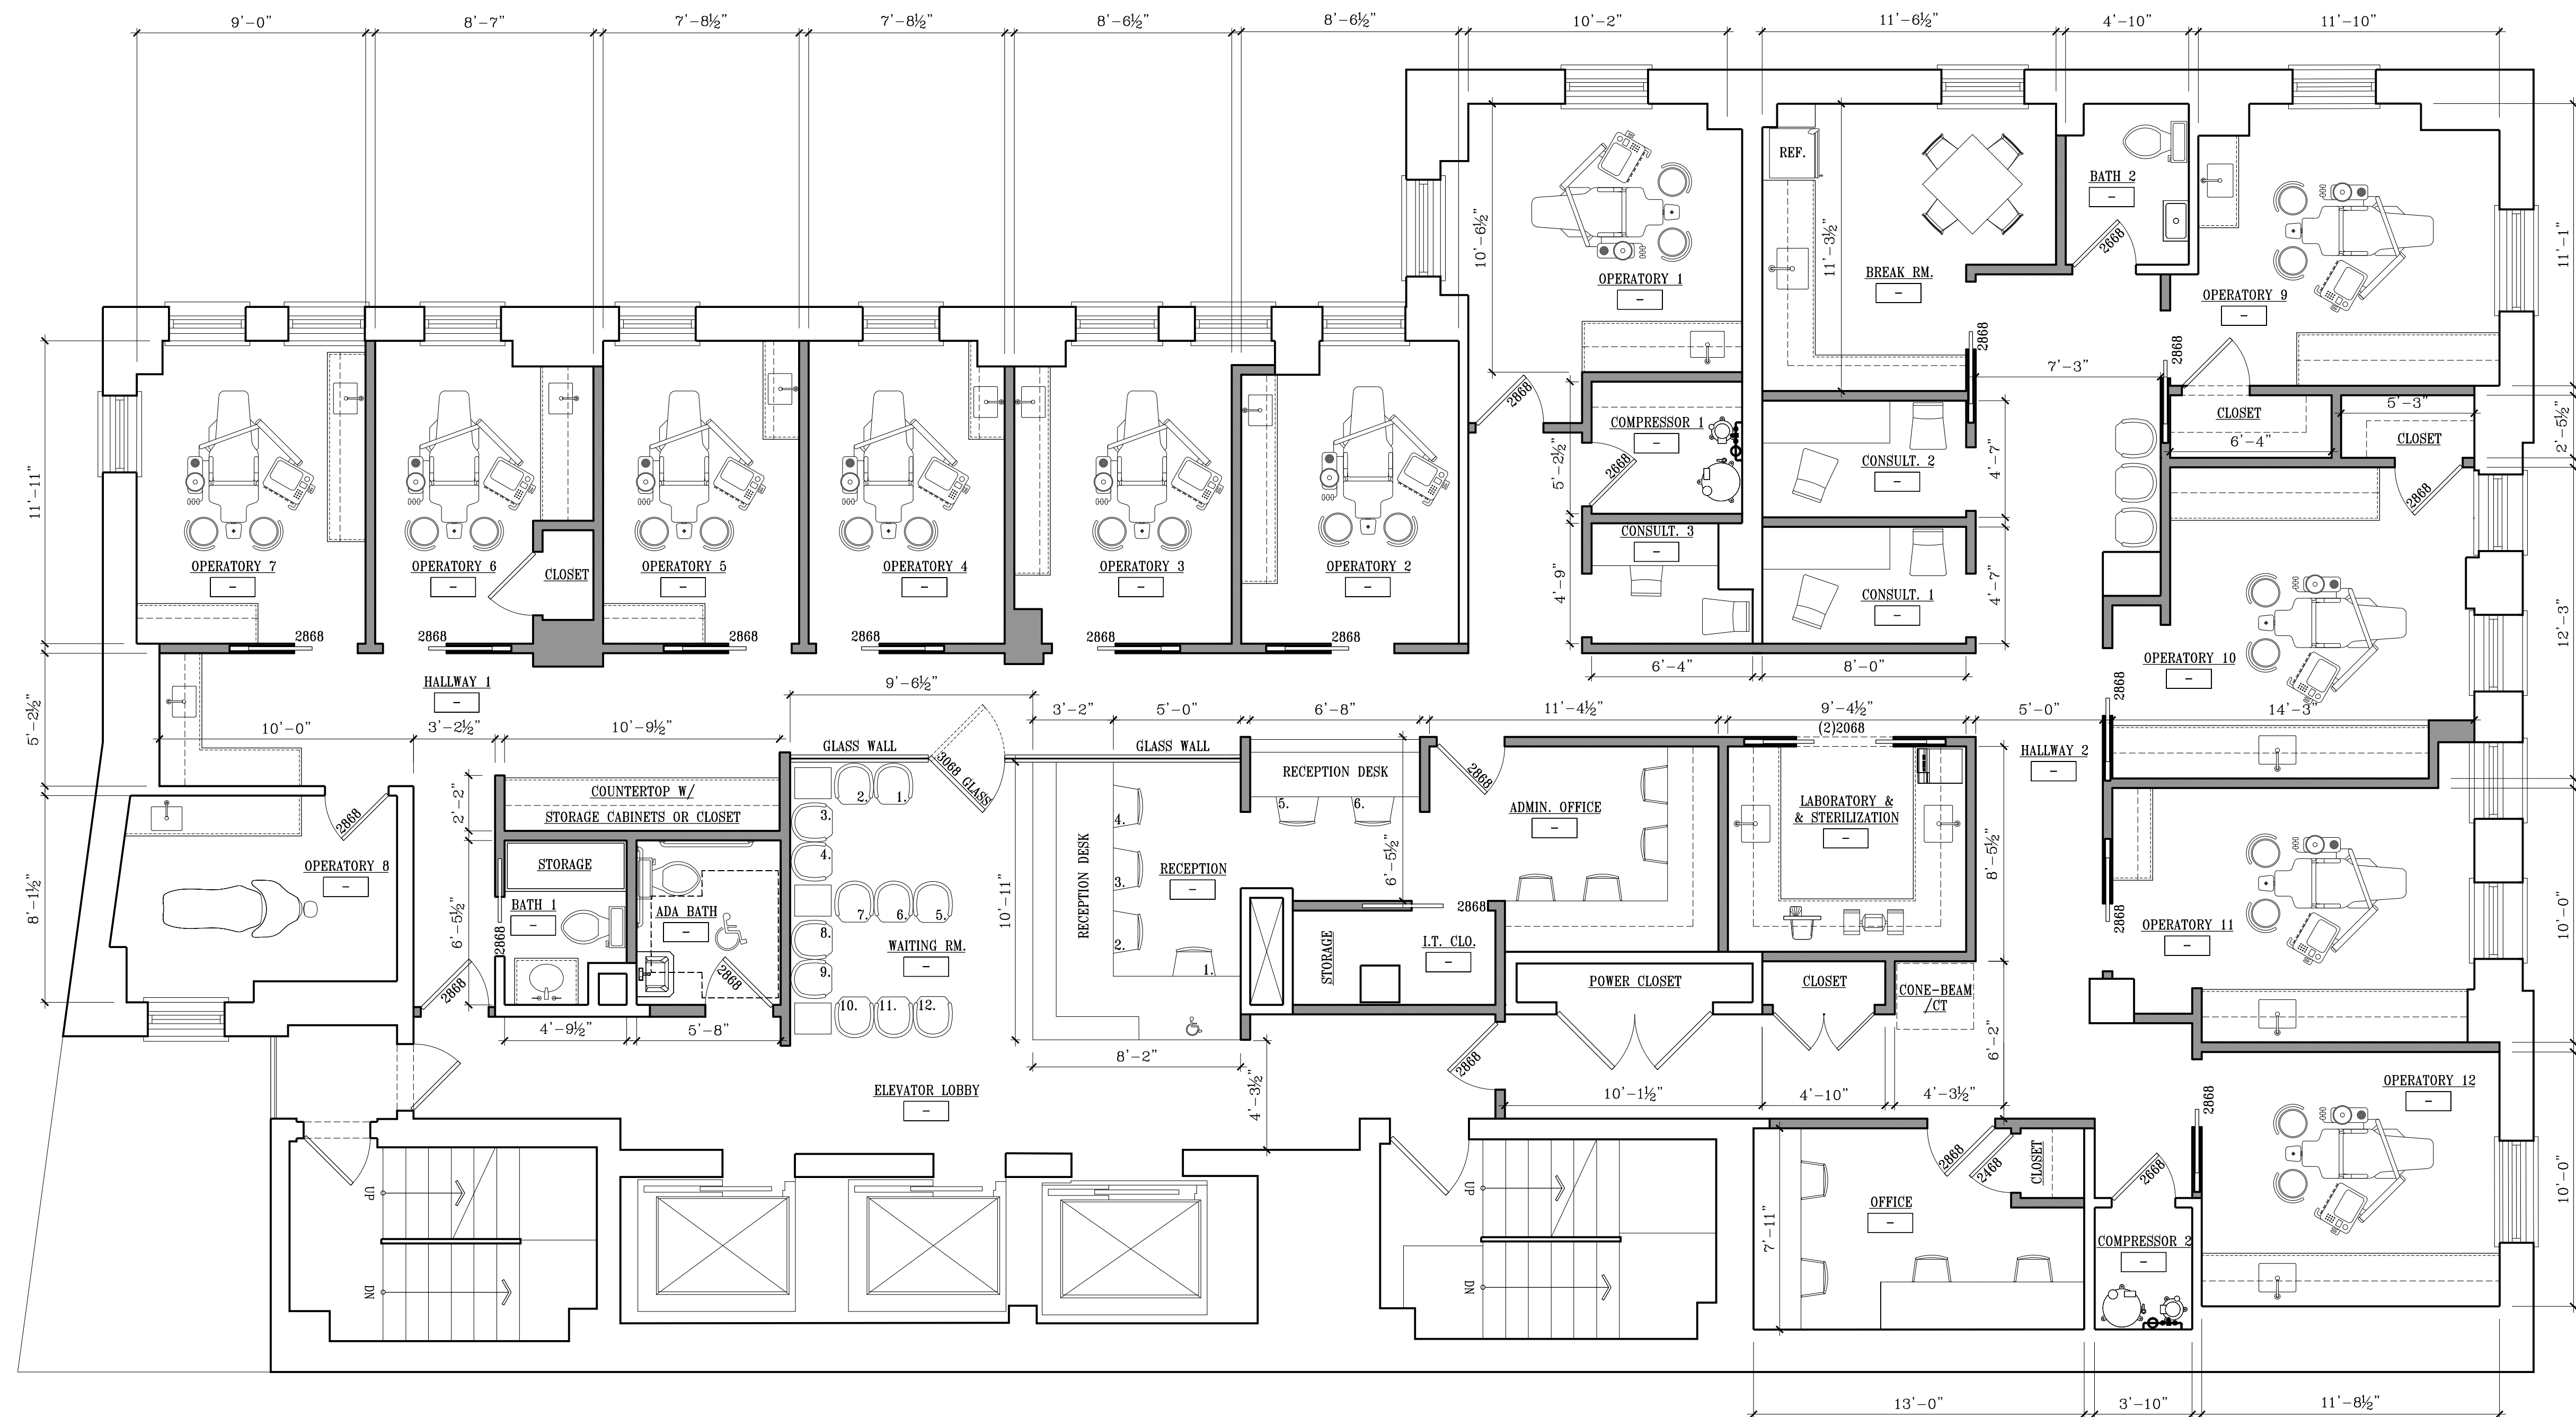

1 SIXTH FLOOR (BROOKLYN DENTAL) ~ PROPOSED FLOOR PLAN

1/4"=1'-0"

EXISTING WALL

PROPOSED WALL

PRELIMINARY

JONATHAN WOLFE, AIA
NY LIC. 037059

RENOVATION OF:
142 JORALEMON ST.
6th FLOOR
BROOKLYN, NY

SHEET TITLE:
**PROPOSED
FLOOR PLAN**

DATE ISSUED
4 NOVEMBER 2024

SCALE
1/4"=1'-0"

DRAWN BY
JPW

DATE CREATED
01/30/2023

SHEET NO.
A-2

W
JONATHAN WOLFE ARCHITECTURE + DESIGN
518 Laurel Avenue, W. Allenhurst, NJ 07711
E: jon@jonathanwolfearchitect.com
T: 732-413-7222

Drawings, specifications and other documents prepared by JONATHAN WOLFE ARCHITECTURE + DESIGN are the instruments of the designer's service and shall remain the property of the designer, whether or not the project for which they are intended is constructed or not. The designer's drawings, specifications and other documents will not be used on any other projects for additions to this project and/or for completion of this project by others, except by agreement in writing and with appropriate compensation to the designer.