


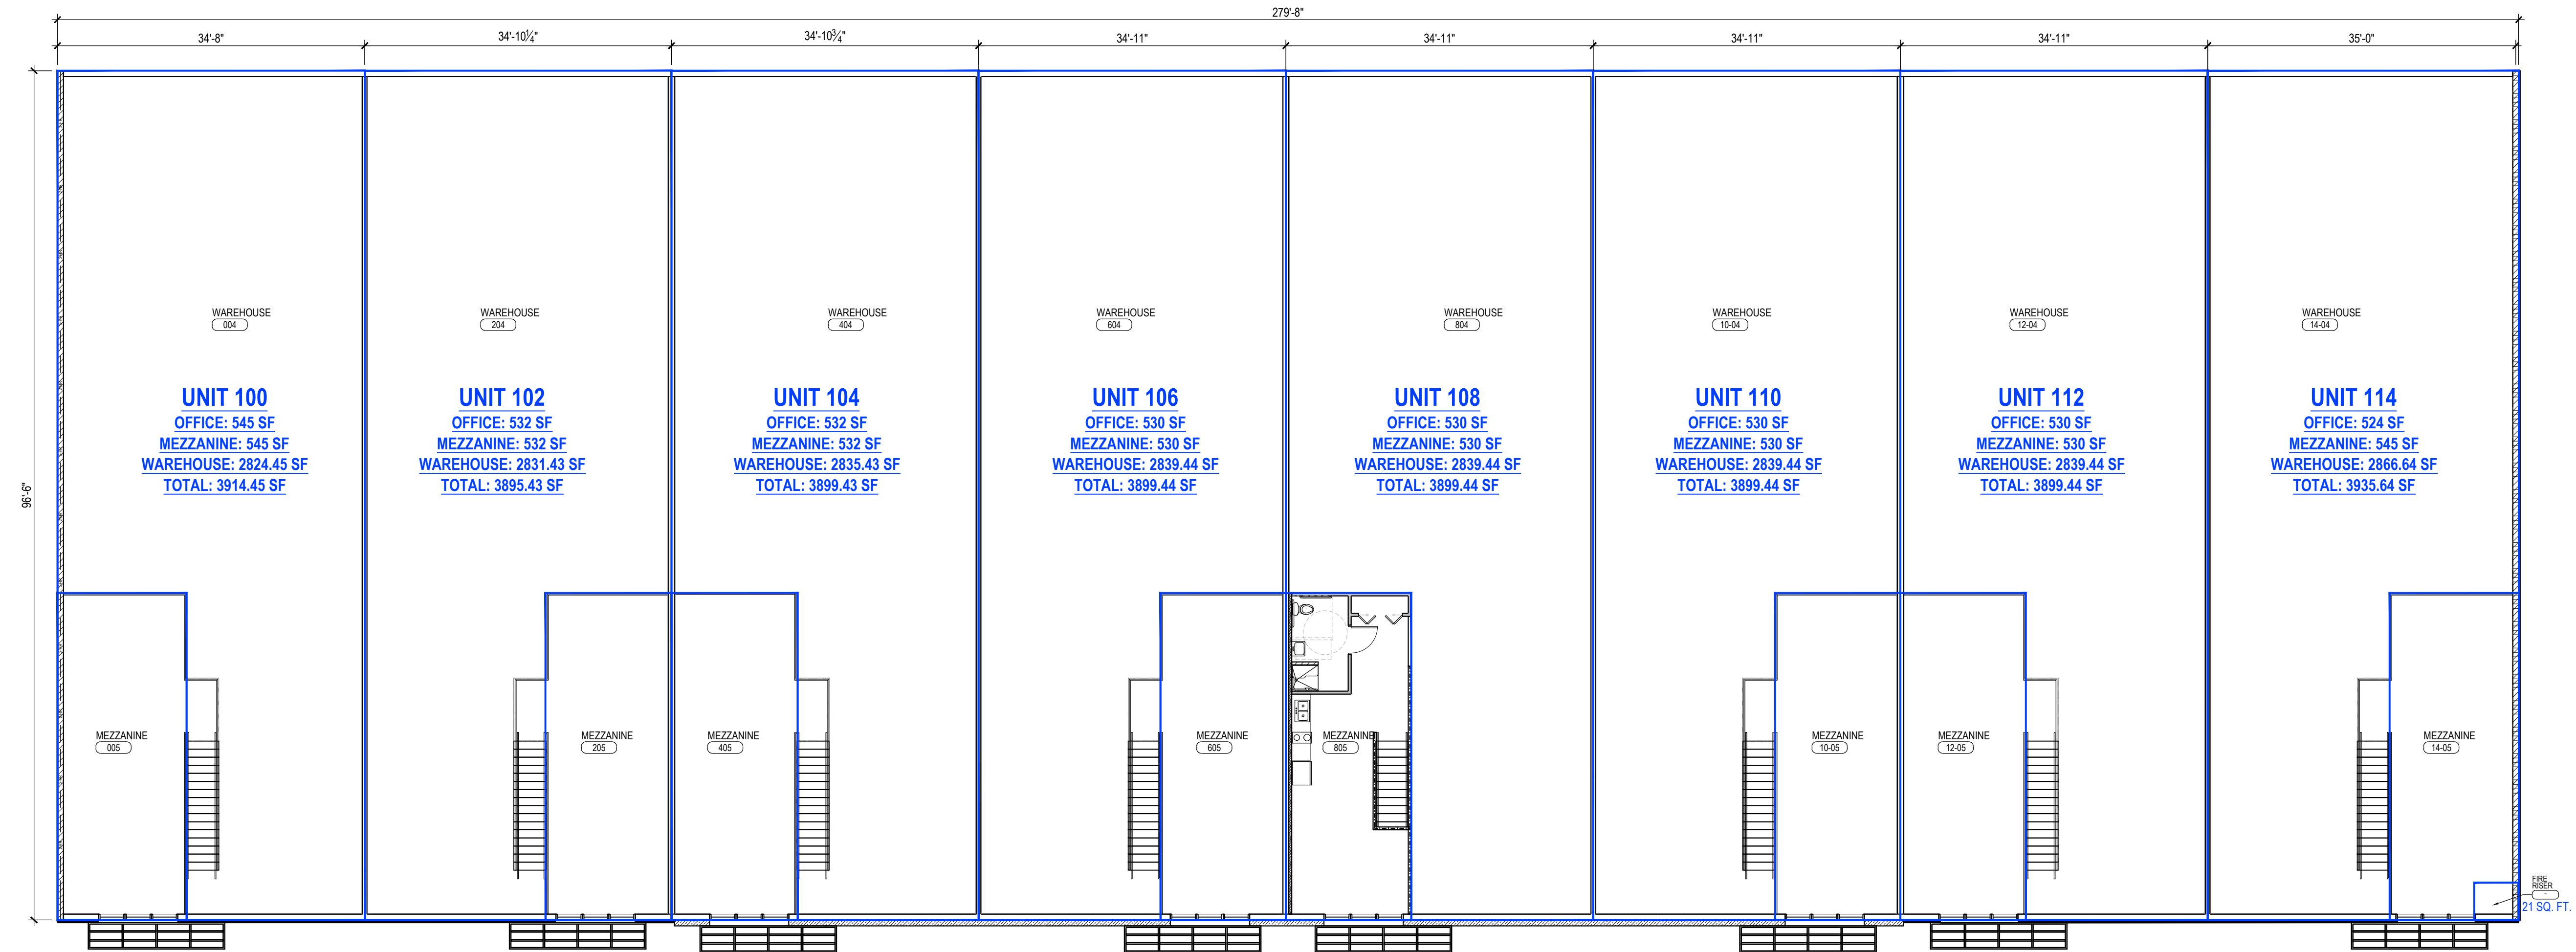

1 UNITS AREAS (SQ. FT.)
OVERALL FLOOR PLAN
3/32" = 1'-0"

Preliminary
Not for Construction

DRAWINGS AND SPECIFICATIONS REMAIN THE PROPERTY OF THE DESIGN PROFESSIONAL. COPIES OF THE DRAWINGS AND SPECIFICATIONS RETAINED BY THE CLIENT MAY BE UTILIZED ONLY FOR HIS USE AND FOR OCCUPYING THE PROJECT FOR WHICH THEY WERE PREPARED, AND NOT FOR THE CONSTRUCTION OF ANY OTHER PROJECTS.

PROJECT NAME:
HARGREAVES WAREHOUSE BLDG
LAKE HAVASU CITY, ARIZONA
2095 KIOWA BLVD N
TRACT: 2226 SEC: 35 & 26 / BLK: 6 / LOT: 8, 9 & 10

ARCHITECT OF RECORD
SELBERG ASSOCIATES INC.
ARCHITECTURE & PLANNING
2130 MESQUITE AVE | SUITE 204
LAKE HAVASU CITY | ARIZONA | 86403
(928) 855-6544

PROJECT NO.	22020
ISSUED FOR:	PERMIT SET
ISSUED DATE:	AUGUST 15, 2023
REVISION	ISSUE DATE
SHEET TITLE:	
	UNITS AREAS (SQ. FT.)
SHEET NO.	

A-.-