


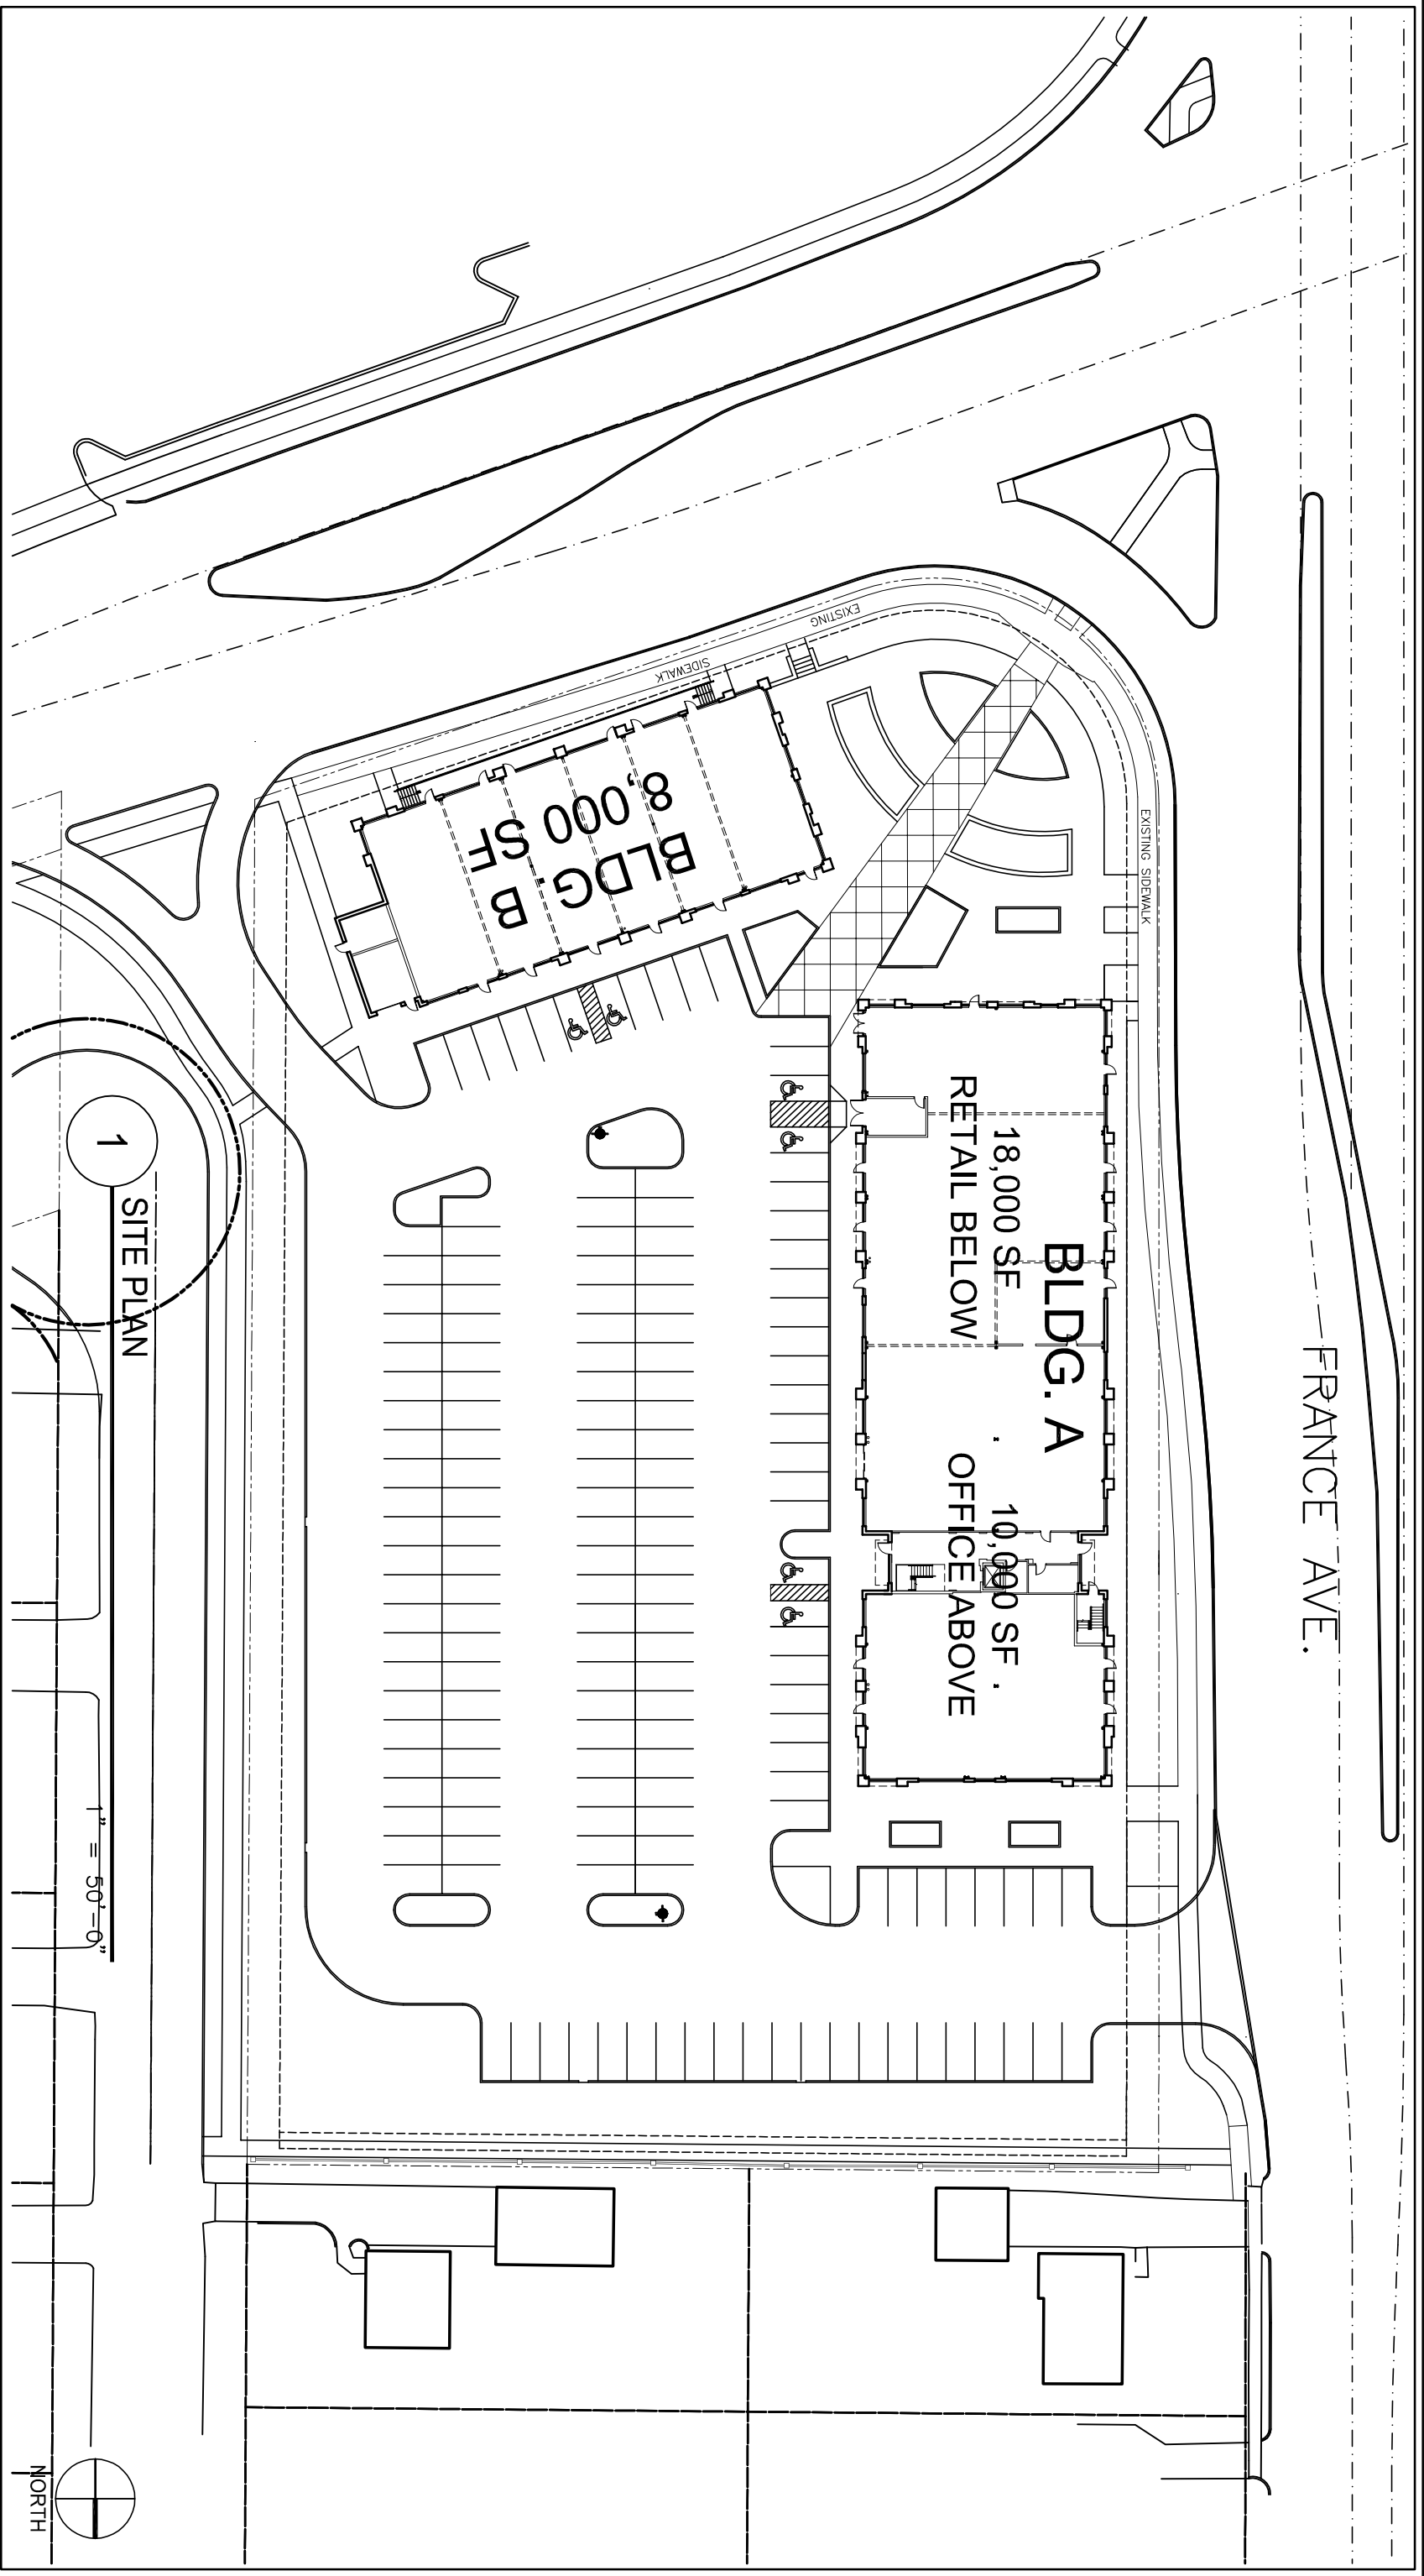

**ARCHITECTURAL
CONSORTIUM L.L.C.**
901 North 3rd Street
Minneapolis, MN 55401
612-436-4030
Fax 612-692-9960

**THE POINT -
BLOOMINGTON, MN**

SITE PLAN

PROJECT NUMBER:	05-1050-01
ISSUED DATE:	11-18-10
DRAWN BY:	BL
CHECKED BY:	KA

C1