



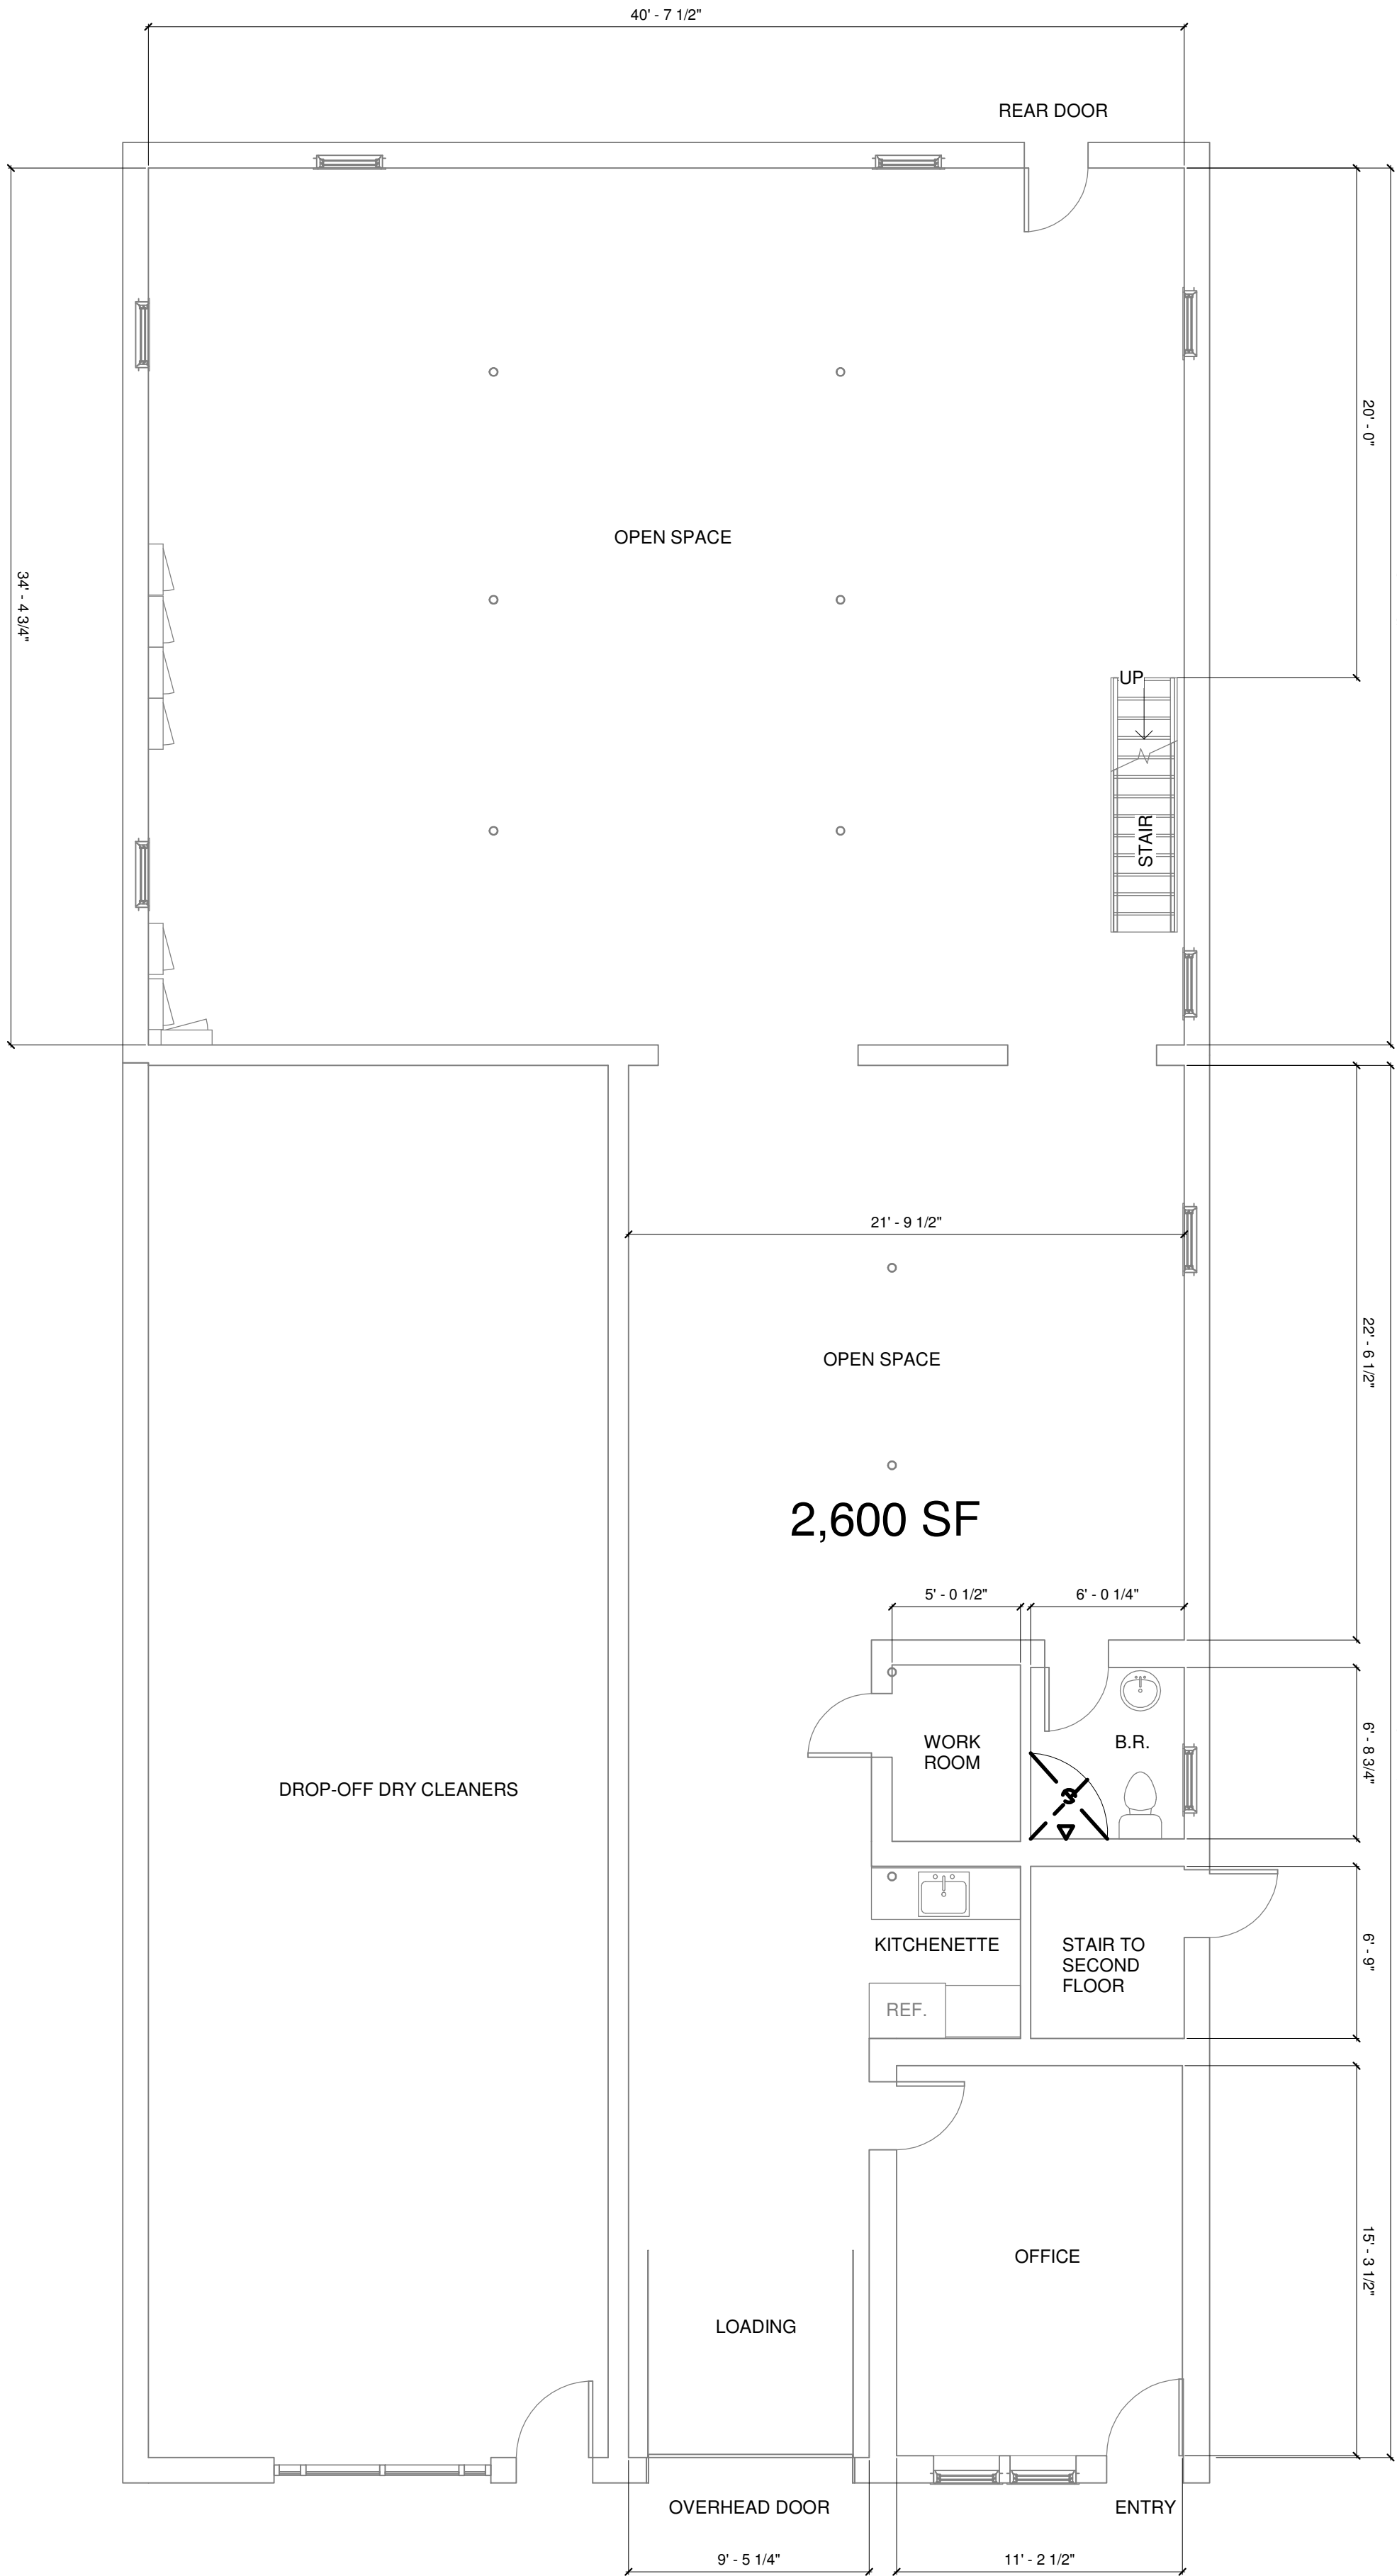

1 1 - 1ST FLOOR PLAN
A-100.1 3/16" = 1'-0"



2 2 - PARTIAL 2ND FLOOR PLAN
A-100.1 3/16" = 1'-0"

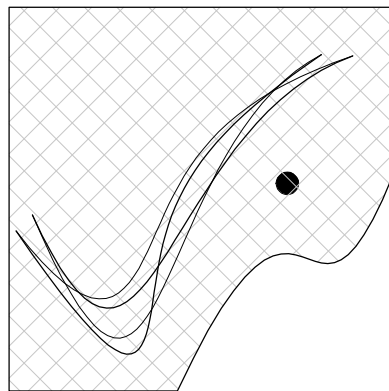

ARQUITECTURA
VARELA
ARCHITECTURE
& DESIGN, LLC

Vicente Varela Jr., RA NCARB
NY Lic. No. 037417 NJ Lic. No. 21A01988700
584 Main Ave., Passaic, NJ 07055
(T) 973-960-6124
Vicente@Arquitectura-Varela.com

CONSULTANTS		
DOB EXAMINER SIGNATURE		
DOB JOB #		
CLIENT		
PROJECT		
TENANT SPACE		
PROJECT ADDRESS		
595 NEW YORK AVE., LYNDHURST		
#	REVISION	DATE
DATE: 10/13/25		
DRAWN BY: VV		
CHECKED BY: VV		
SCALE: AS NOTED		
DRAWING TITLE		
EXISTING CONDITIONS		
PROJECT NO.		25-179
DRAWING NO.		A-100.1

SEAL & SIGNATURE