


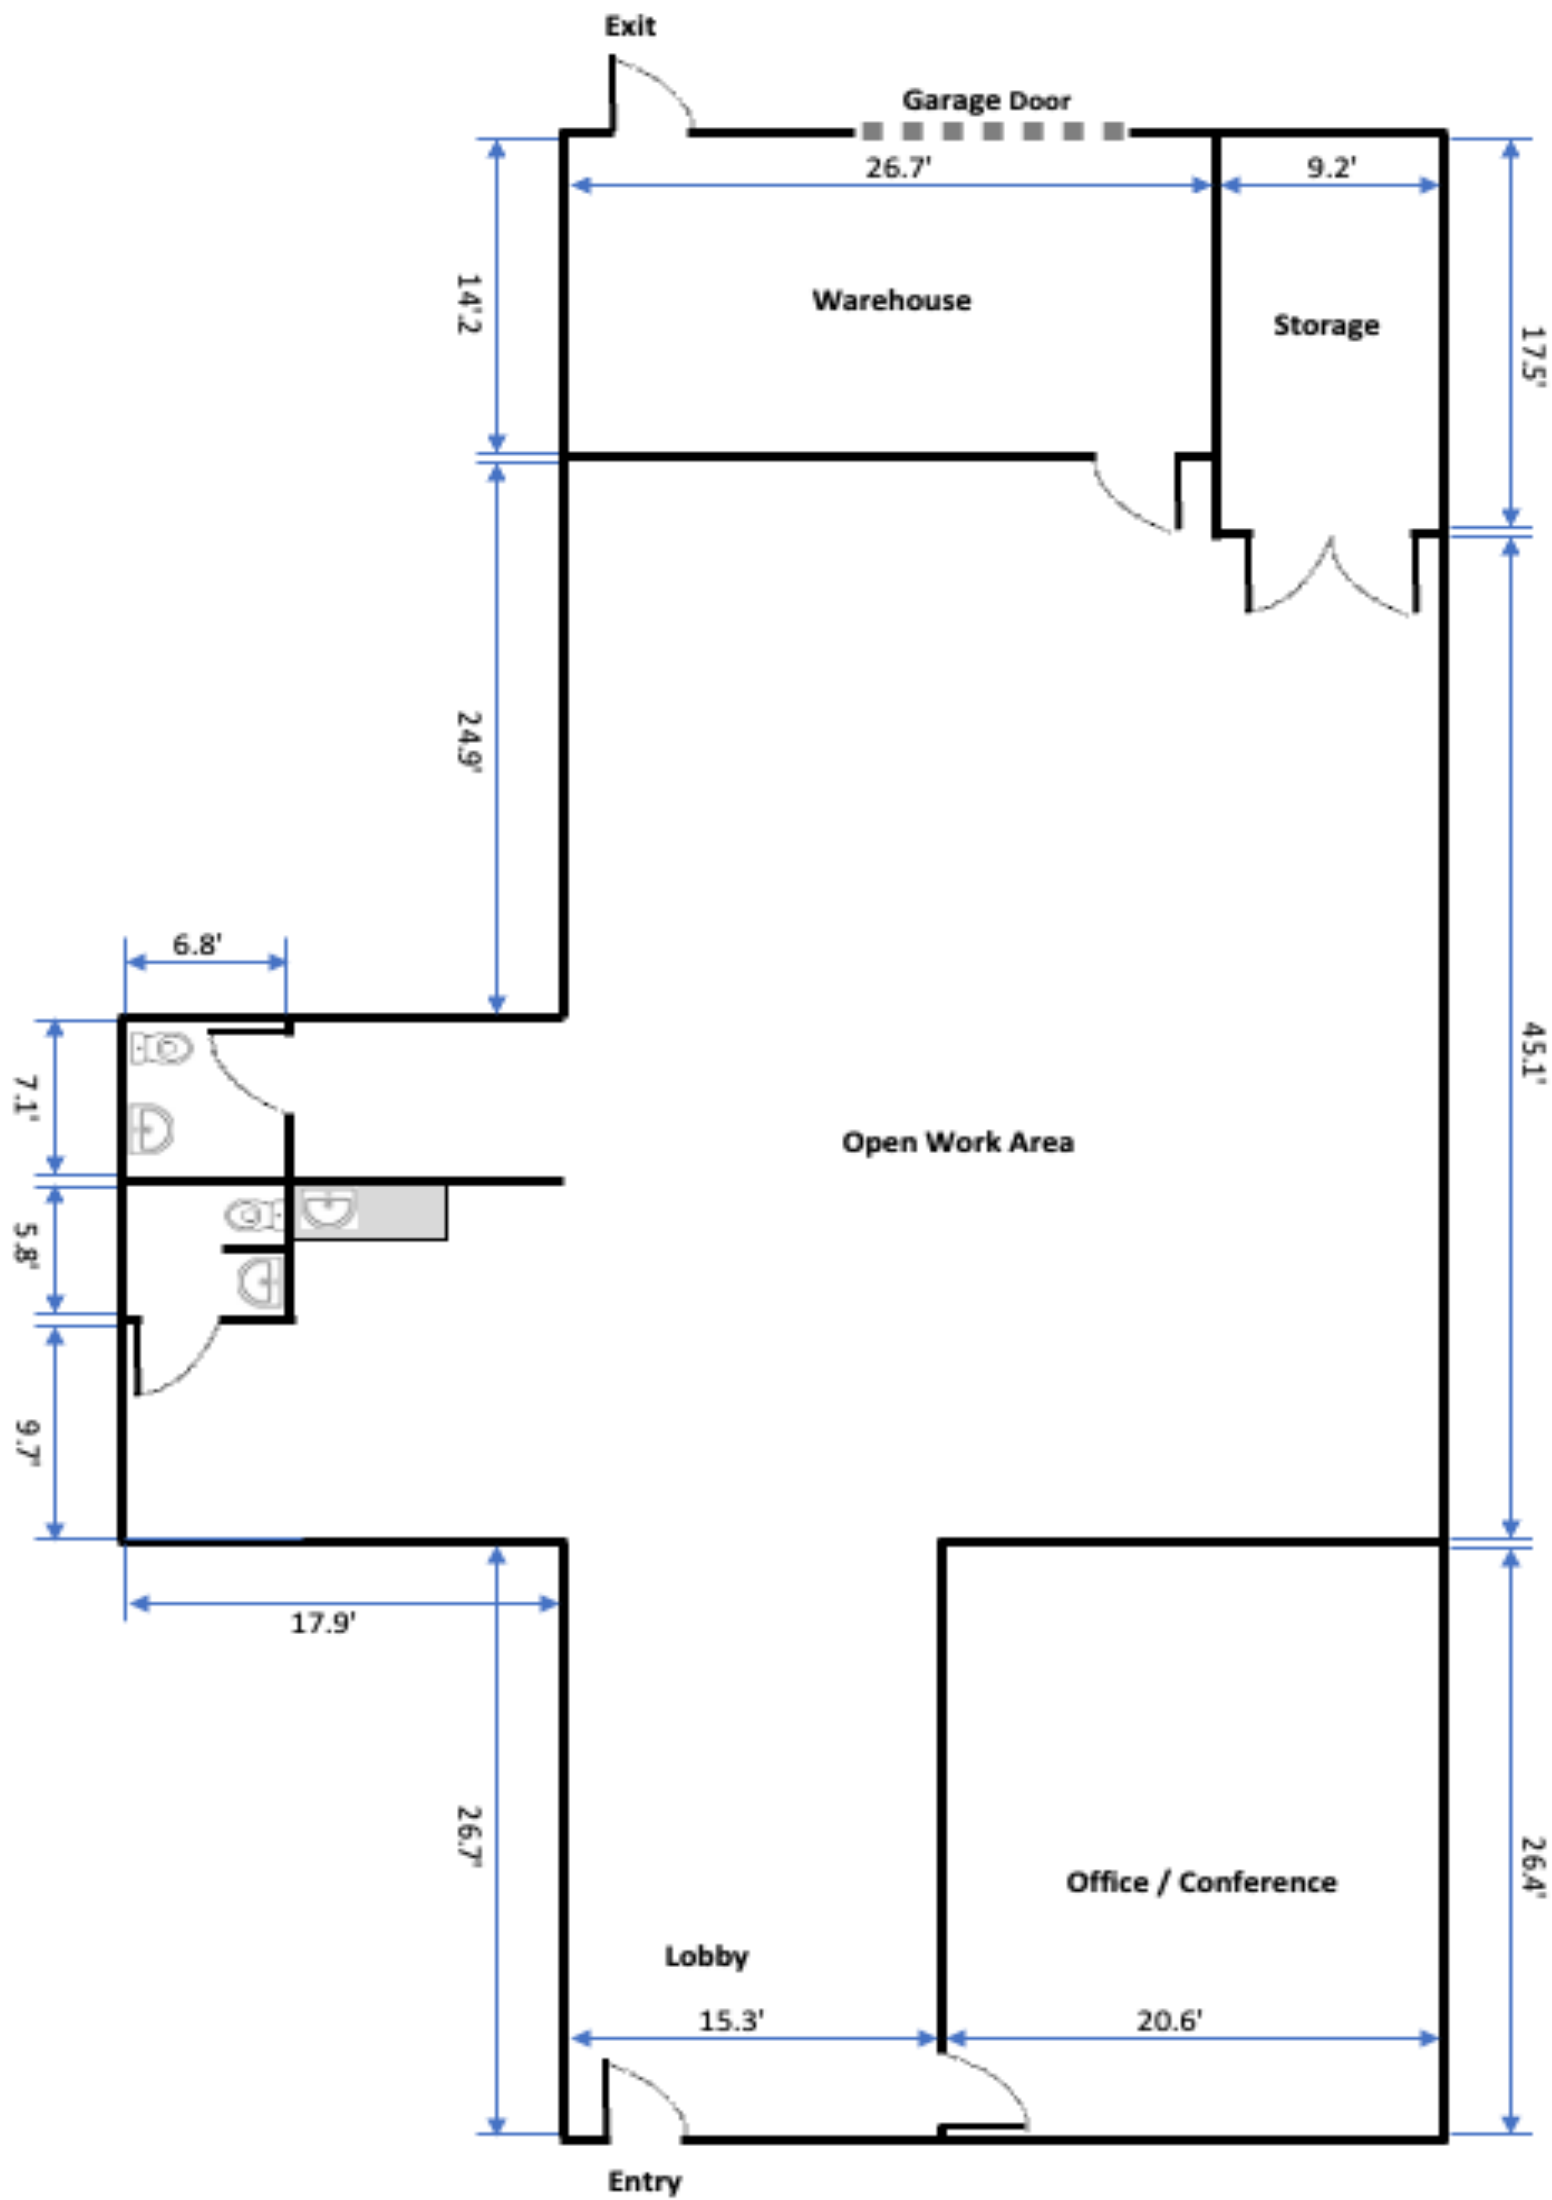

Floor Plan
Scale: 1" = 8'
Total Area: 3,958 SQFT

Suite 106
7920 Elmbrook Dr.
Dallas, TX, 75247

Elmbrook Portfolio
Double-R Capital Management, Inc.