




EXISTING FLOOR PLAN - BASEMENT

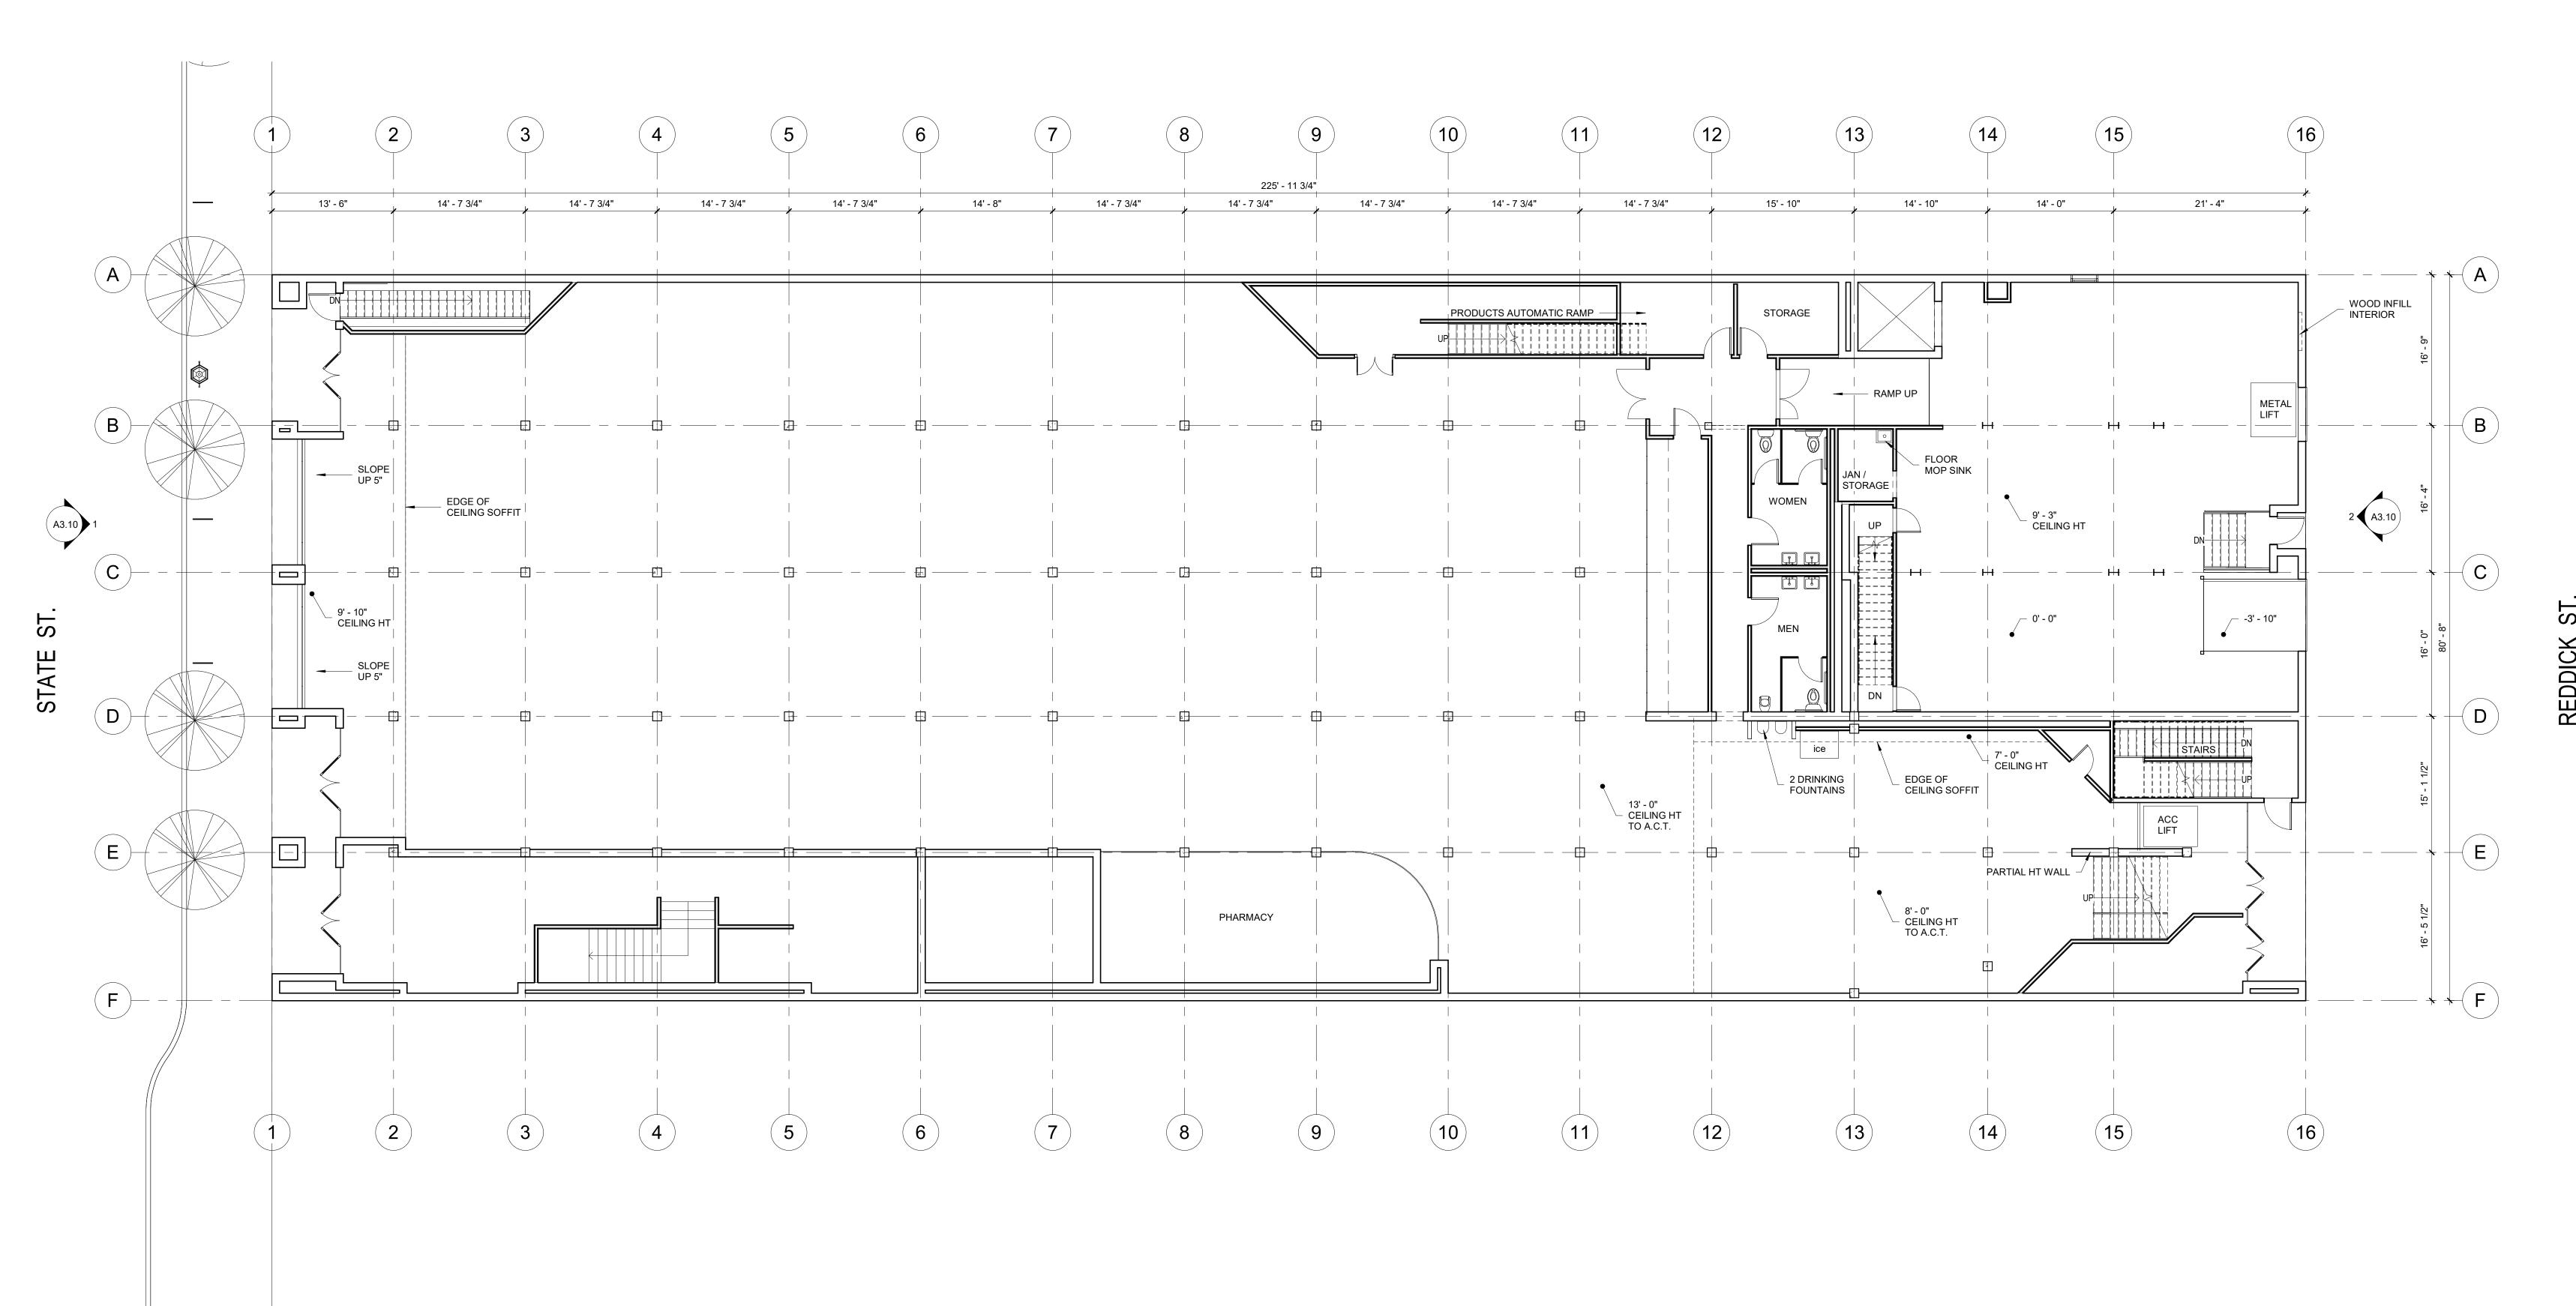



EXISTING FLOOR PLAN - LEVEL 1


SCALE: 1/8" = 1'-0"

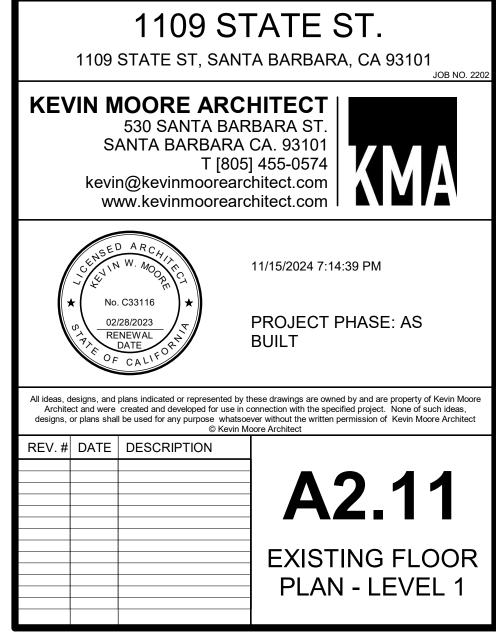

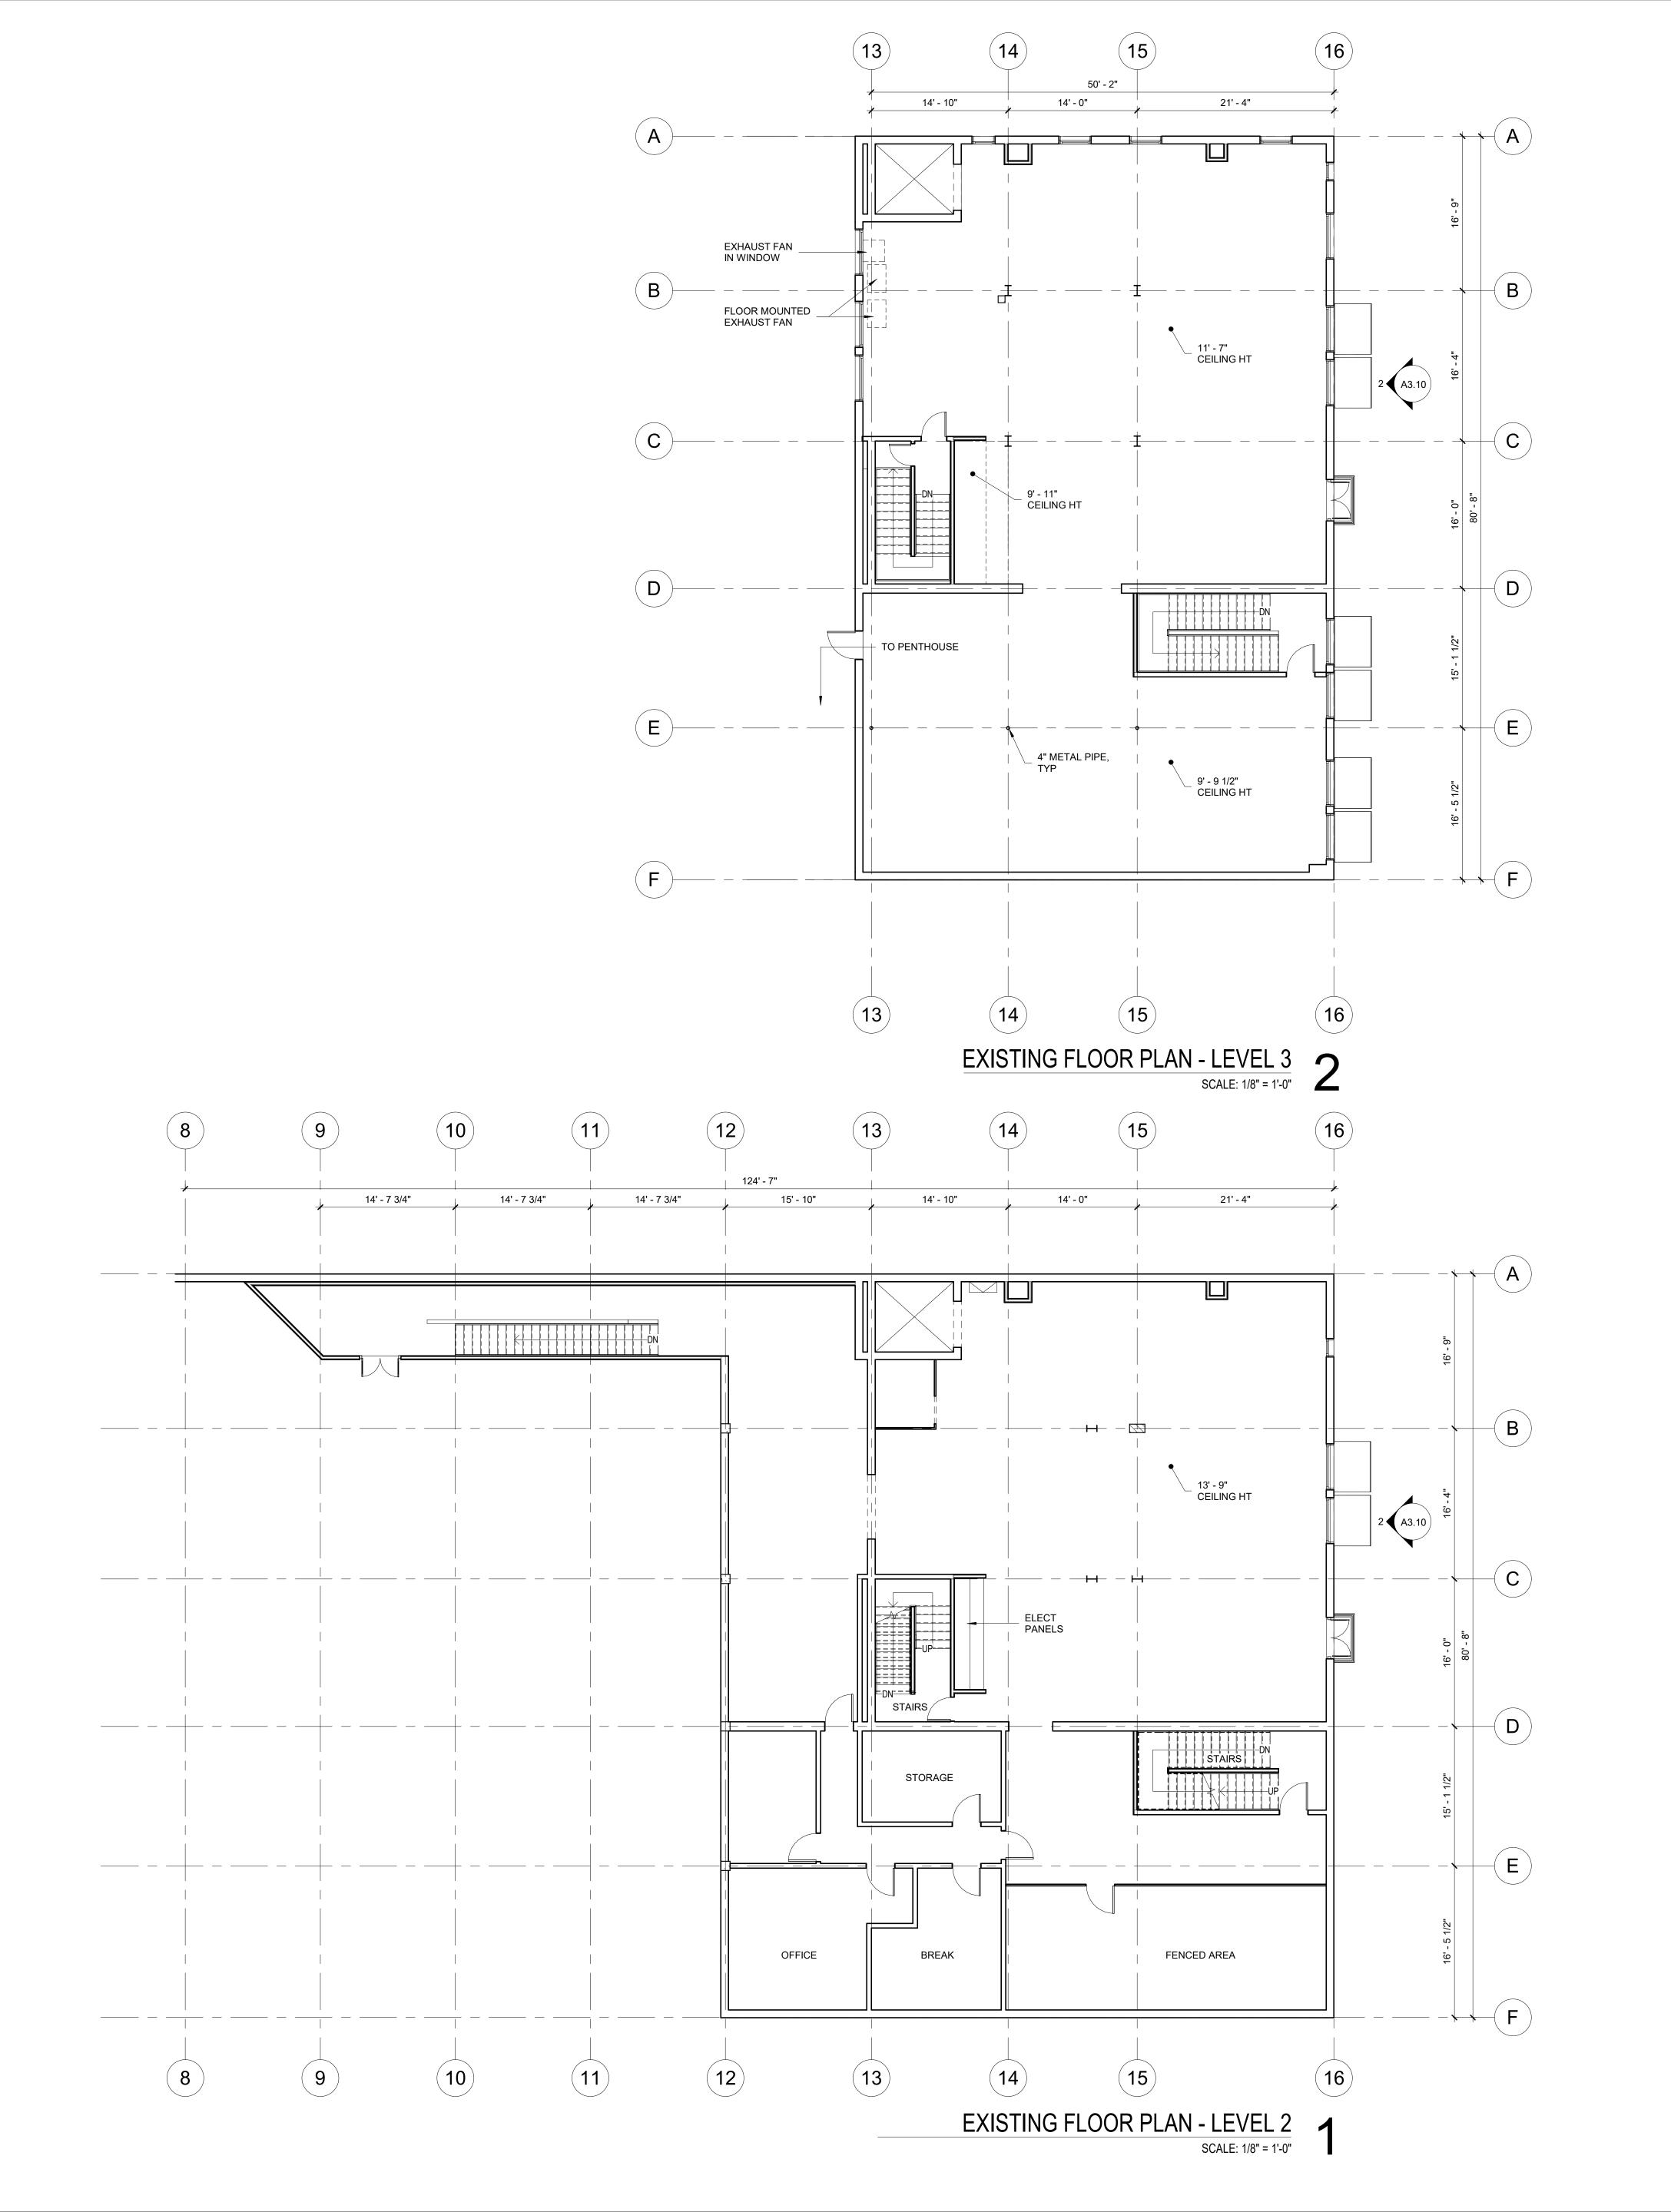

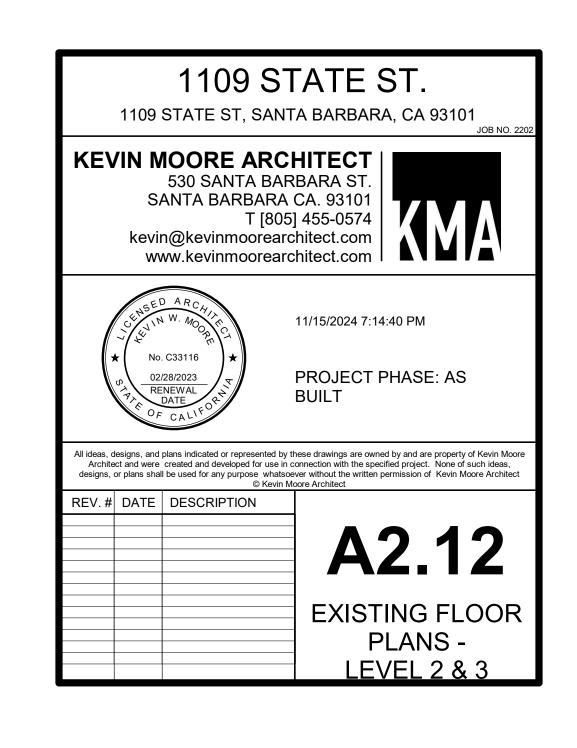

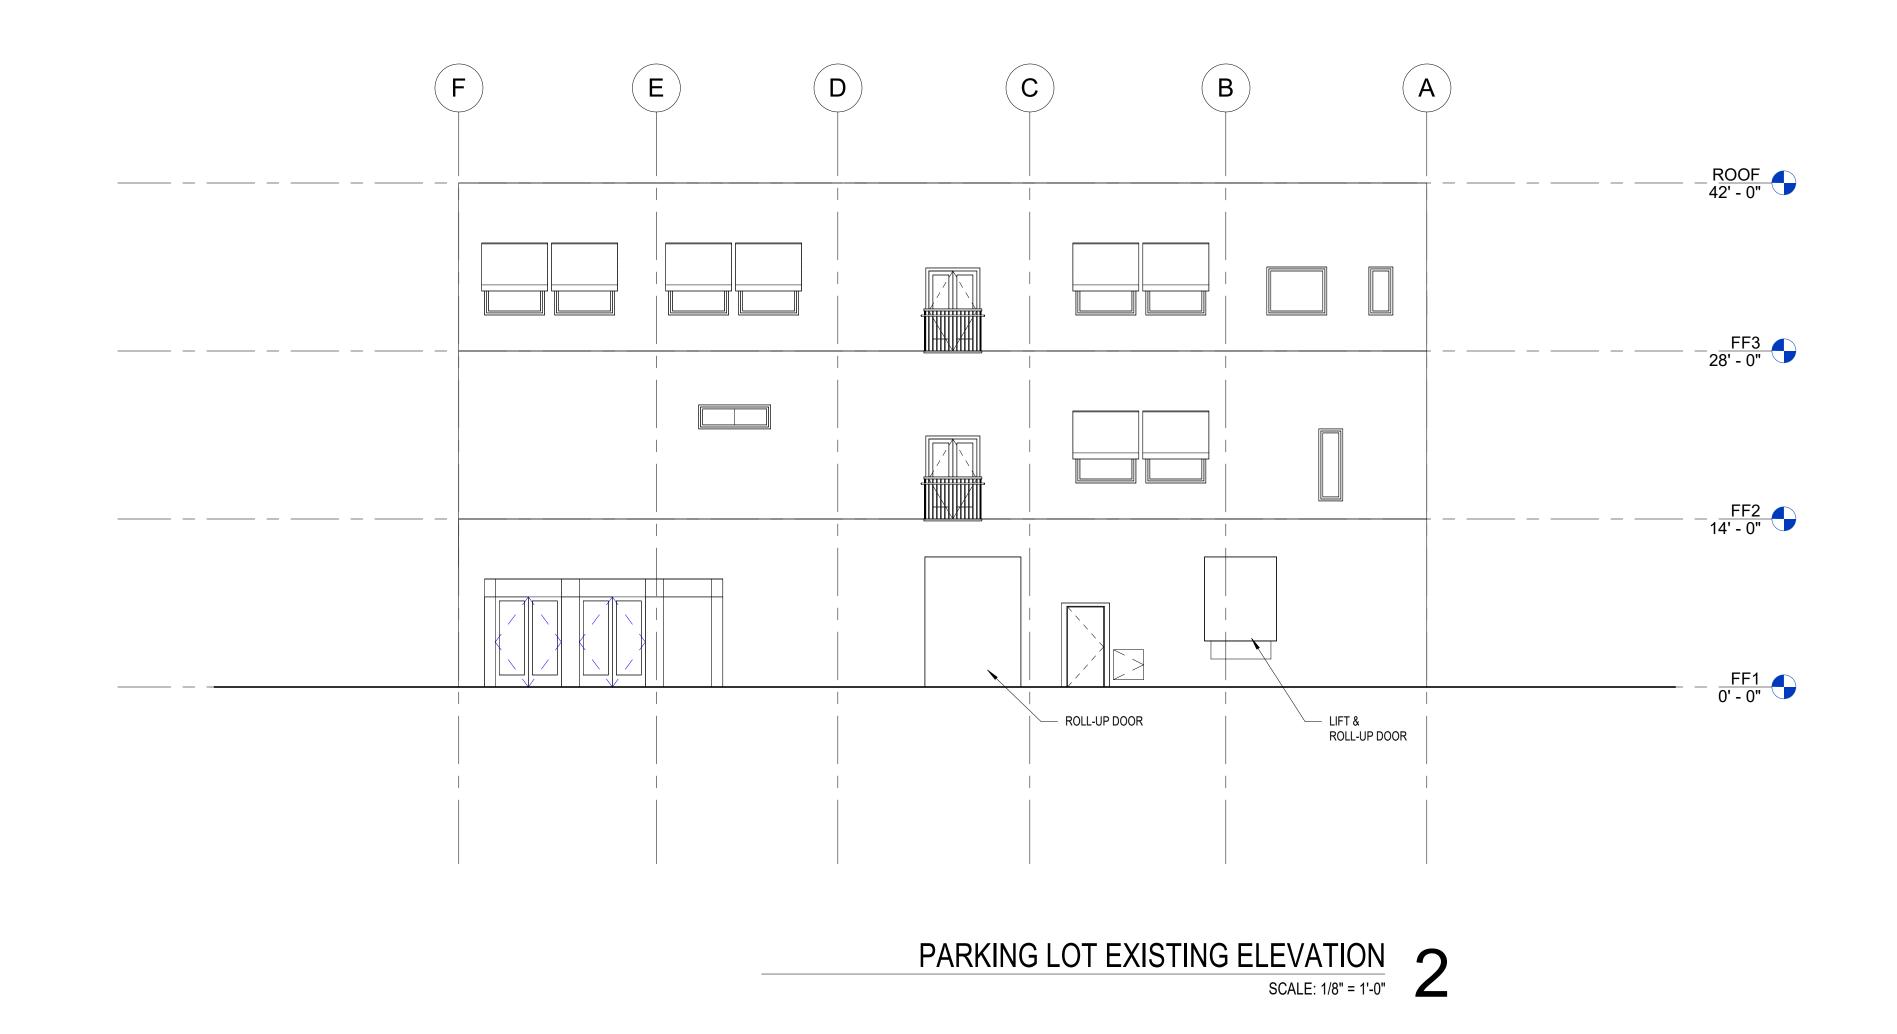

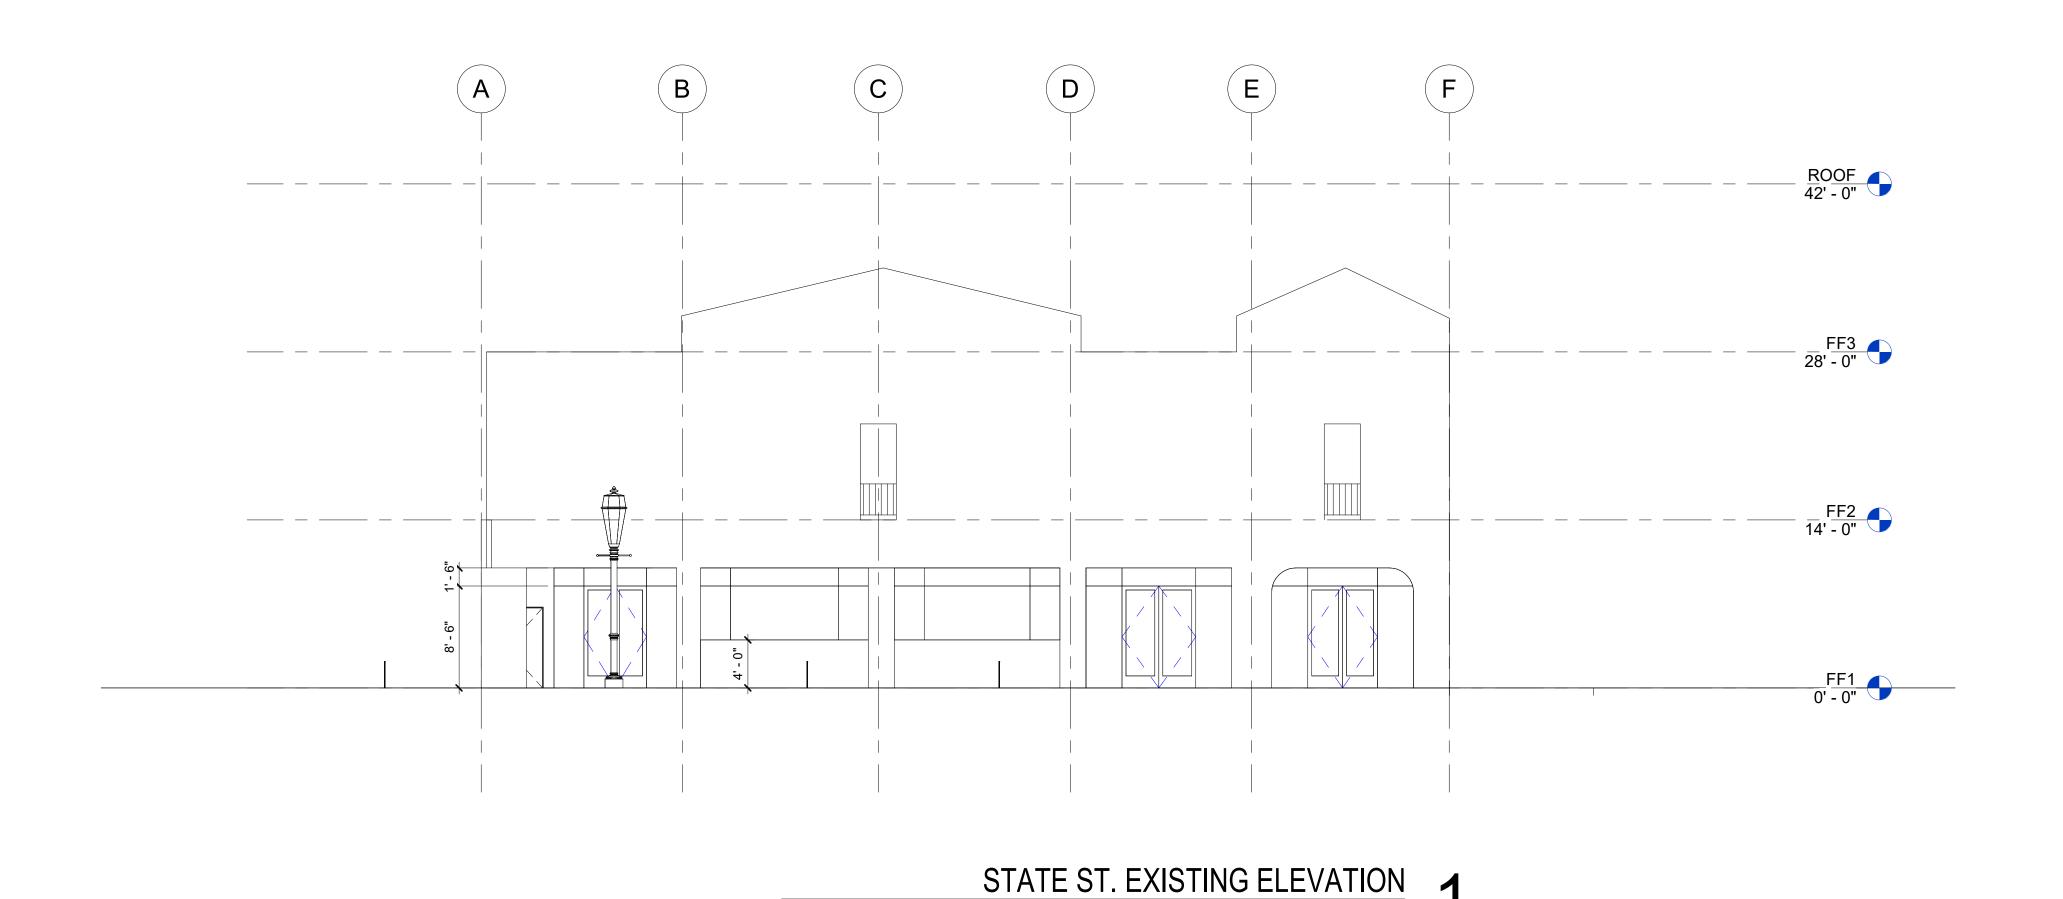

SCALE: 1/8" = 1'-0"

