



**LONGWOOD
BUILDING 254**
250 S Ronald Reagan Blvd.
Longwood, FL 32750

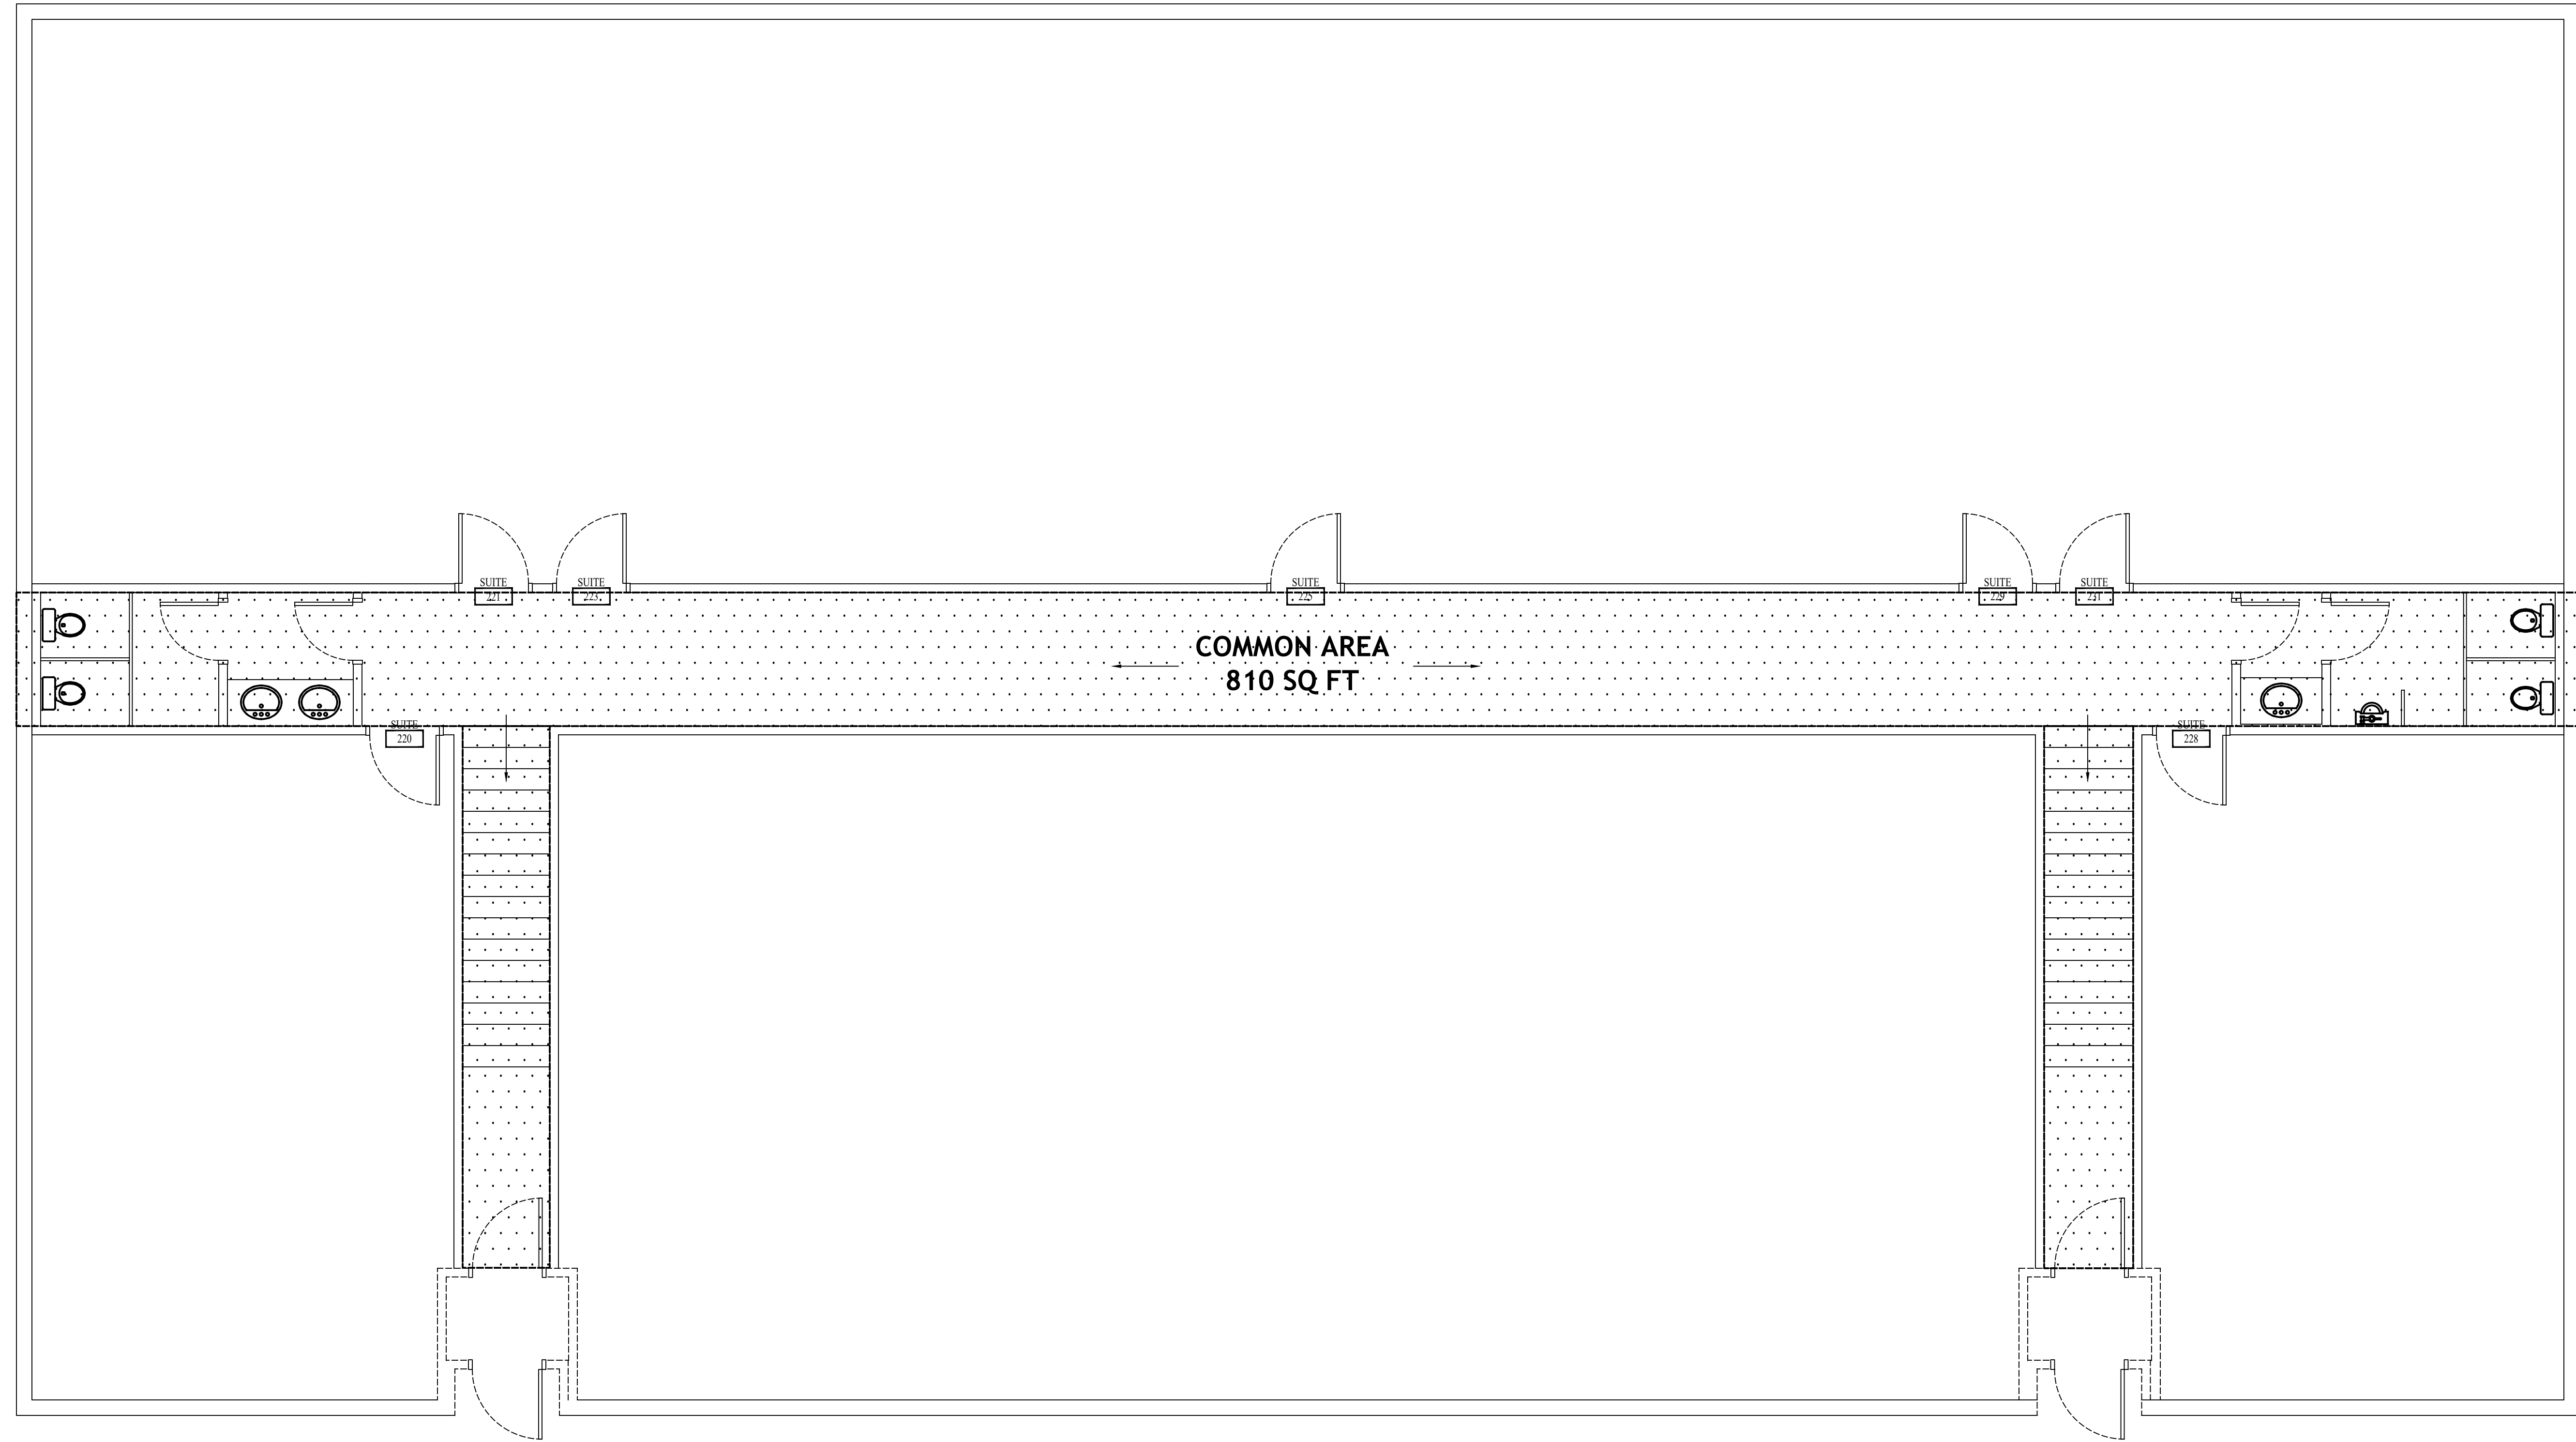

No.	Description	Date
0	PERMIT REVISION	
0	PERMIT DRAWINGS	
RECORD		

2 BUILDING 254 2ND FLOOR PLAN
SCALE: 1/4" = 1' - 0"

 

Floor
Plan

A201

Drawing No.