



FLOOR PLAN
1/8" = 1'-0"

GENERAL NOTES


APPLICABLE CODES:
 2012 VIRGINIA UNIFORM STATE BUILDING CODE
 2012 INTERNATIONAL BUILDING CODE
 2012 INTERNATIONAL PLUMBING CODE
 2012 INTERNATIONAL MECHANICAL CODE
 NFPA 70

TYPE OF CONSTRUCTION: SB
 FIRE PROTECTION: BUILDING IS NOT EQUIPPED WITH AUTOMATIC FIRE SUPPRESSION SYSTEM
 BUILDING HEIGHT & AREA: 1 STORY 24'-6" WITH BASEMENT, 4500 SF


NOTES:
 1. WORK SHALL CONFORM TO ALL APPLICABLE LOCAL, STATE AND NATIONAL CODES AND REGULATIONS.
 2. VERIFY CONDITIONS, MATERIALS, MEASUREMENTS, AND DIMENSIONS BEFORE BEGINNING THE WORK.
 3. OBTAIN AND PAY FOR PERMITS, LICENSES, AND PERMISSIONS NECESSARY TO CARRY OUT THE WORK.
 4. COORDINATE EACH ASPECT OF THE WORK AND THAT OF SUB-CONTRACTORS.
 5. PROVIDE DETAILED ELECTRICAL, PLUMBING, AND MECHANICAL DRAWINGS, NOTES AND SPECIFICATIONS.

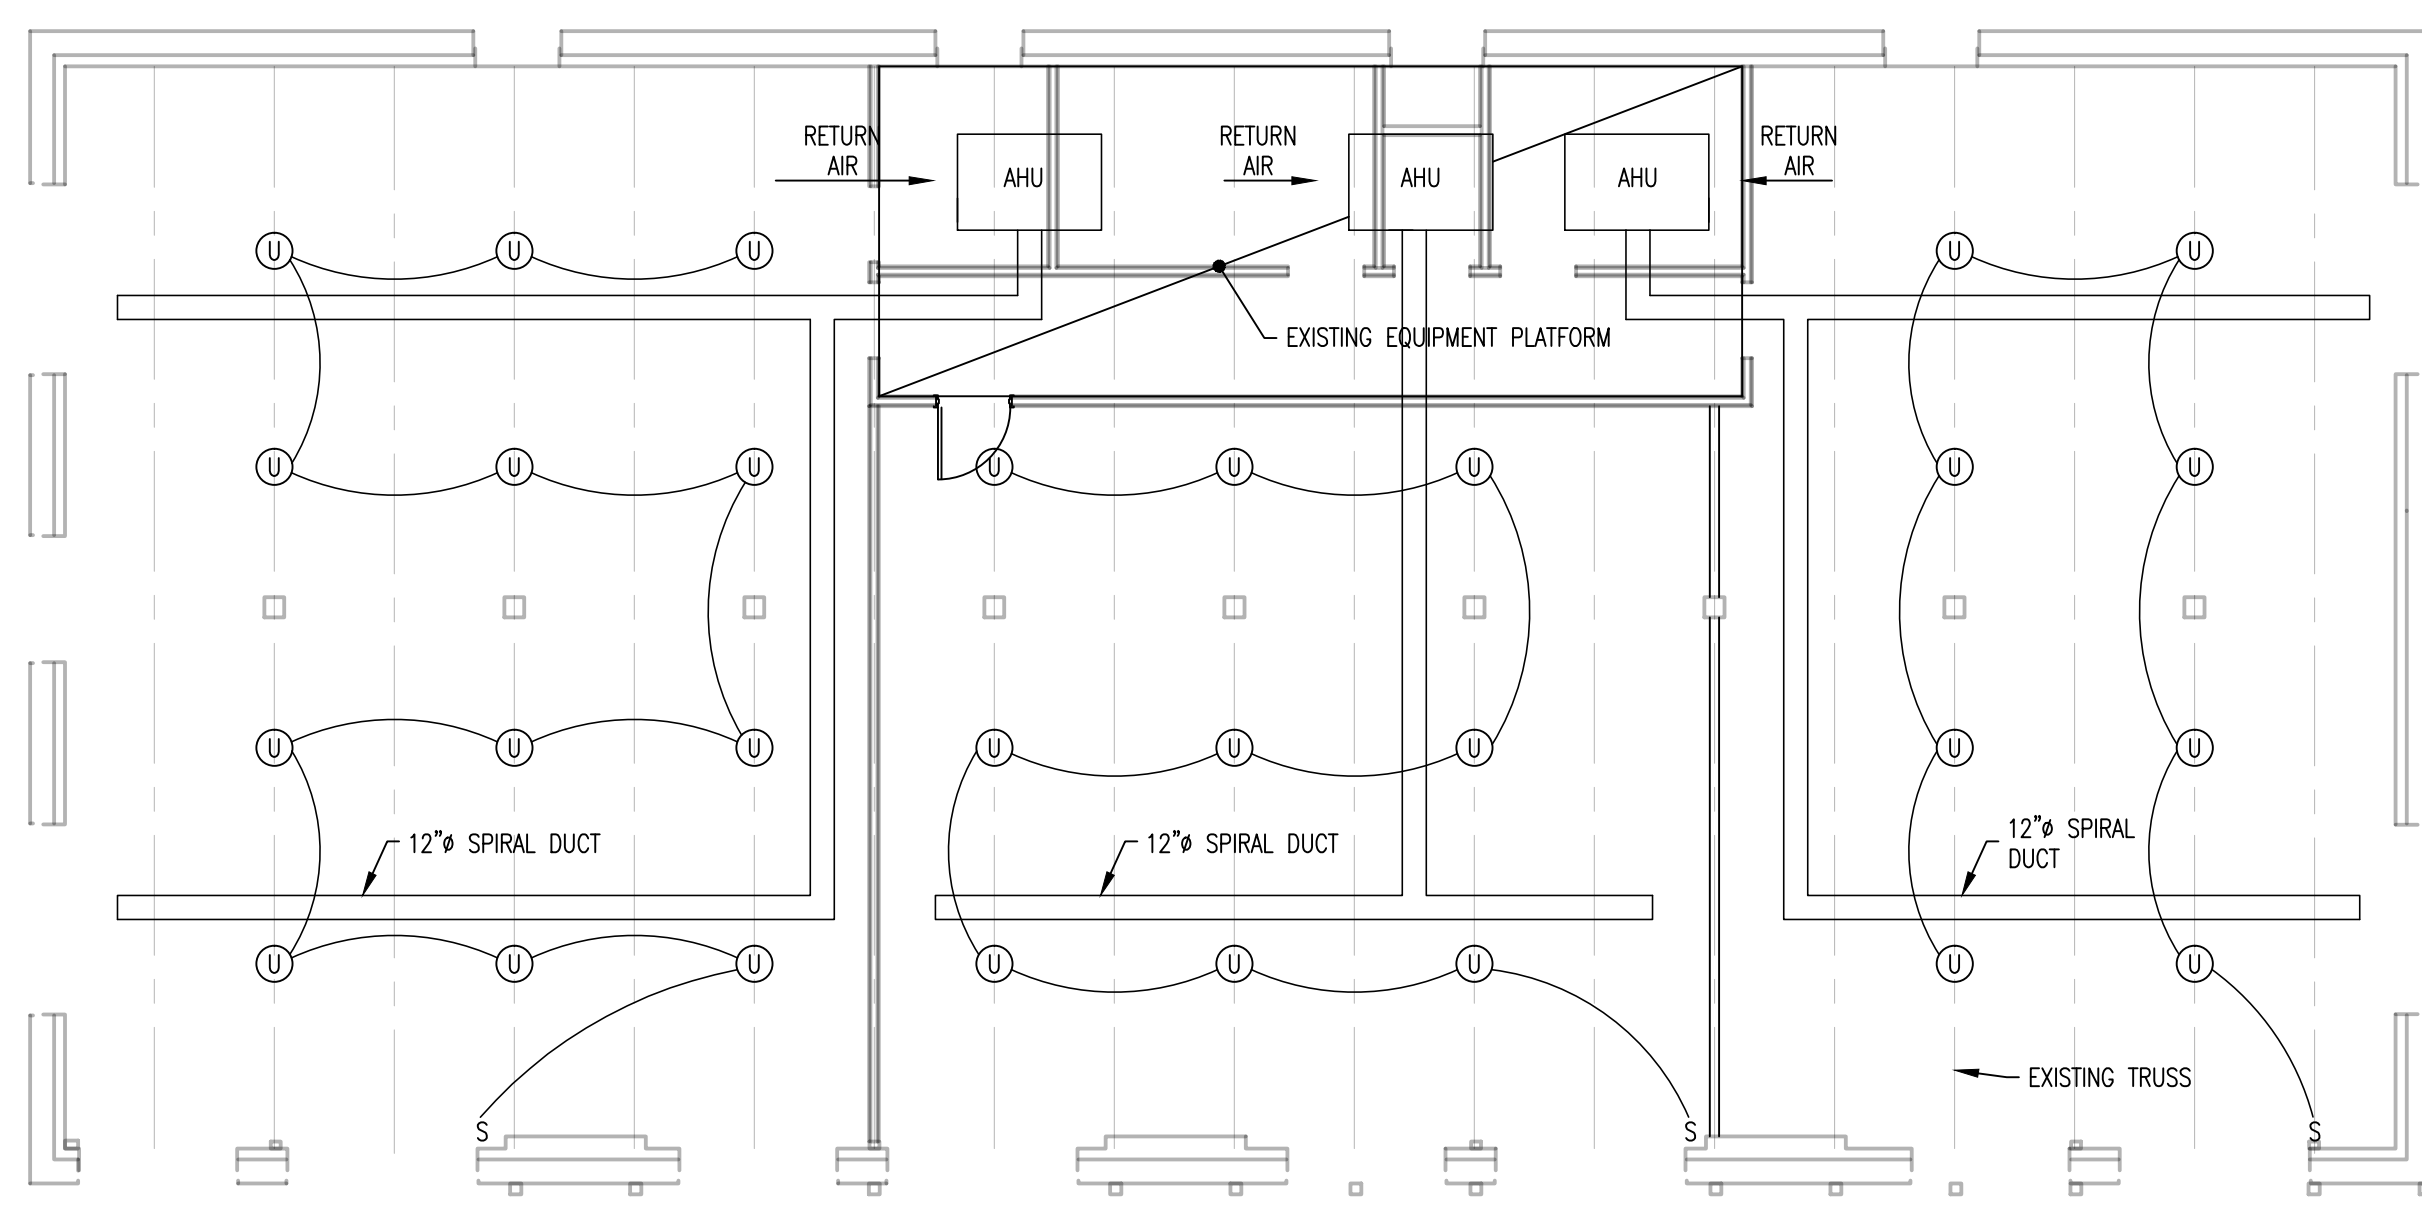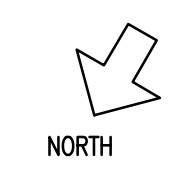


REFLECTED CEILING PLAN - UP LIGHTING, DOWN LIGHTING & HVAC
1/8" = 1'-0"

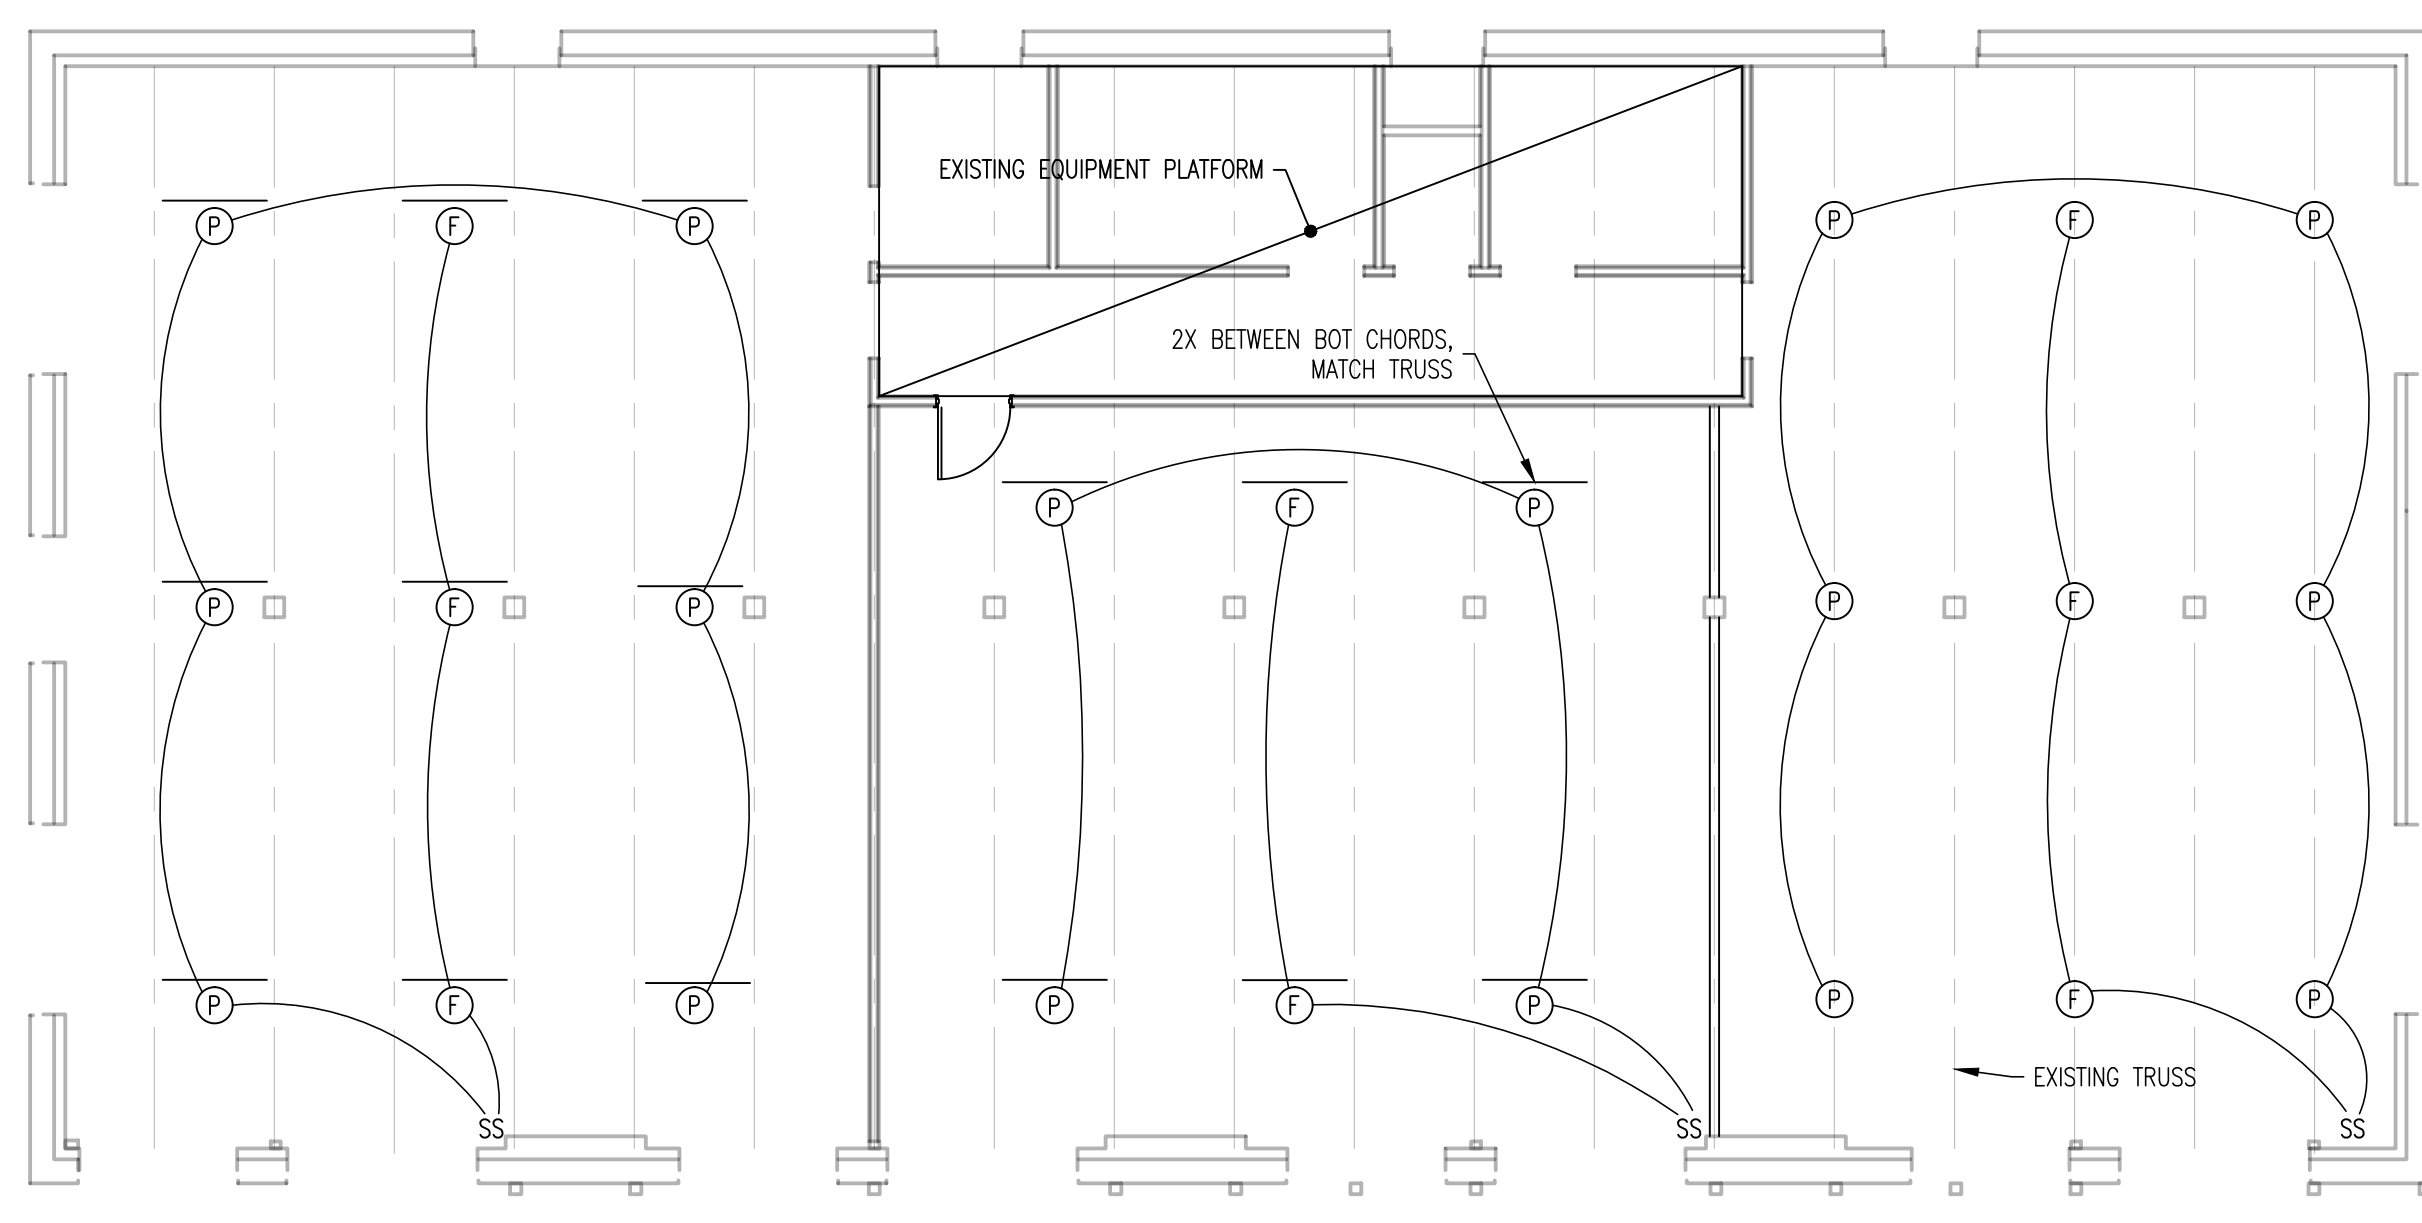


REFLECTED CEILING PLAN - FANS & PENDANT LIGHTING
1/8" = 1'-0"

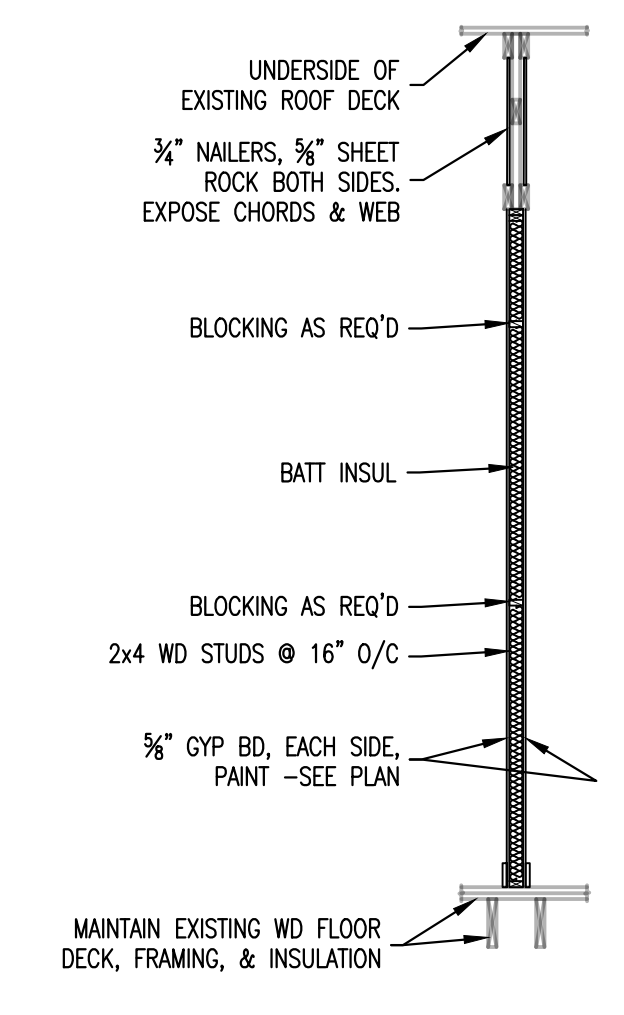

1-HR TENANT SEPARATION
1/8" = 1'-0"

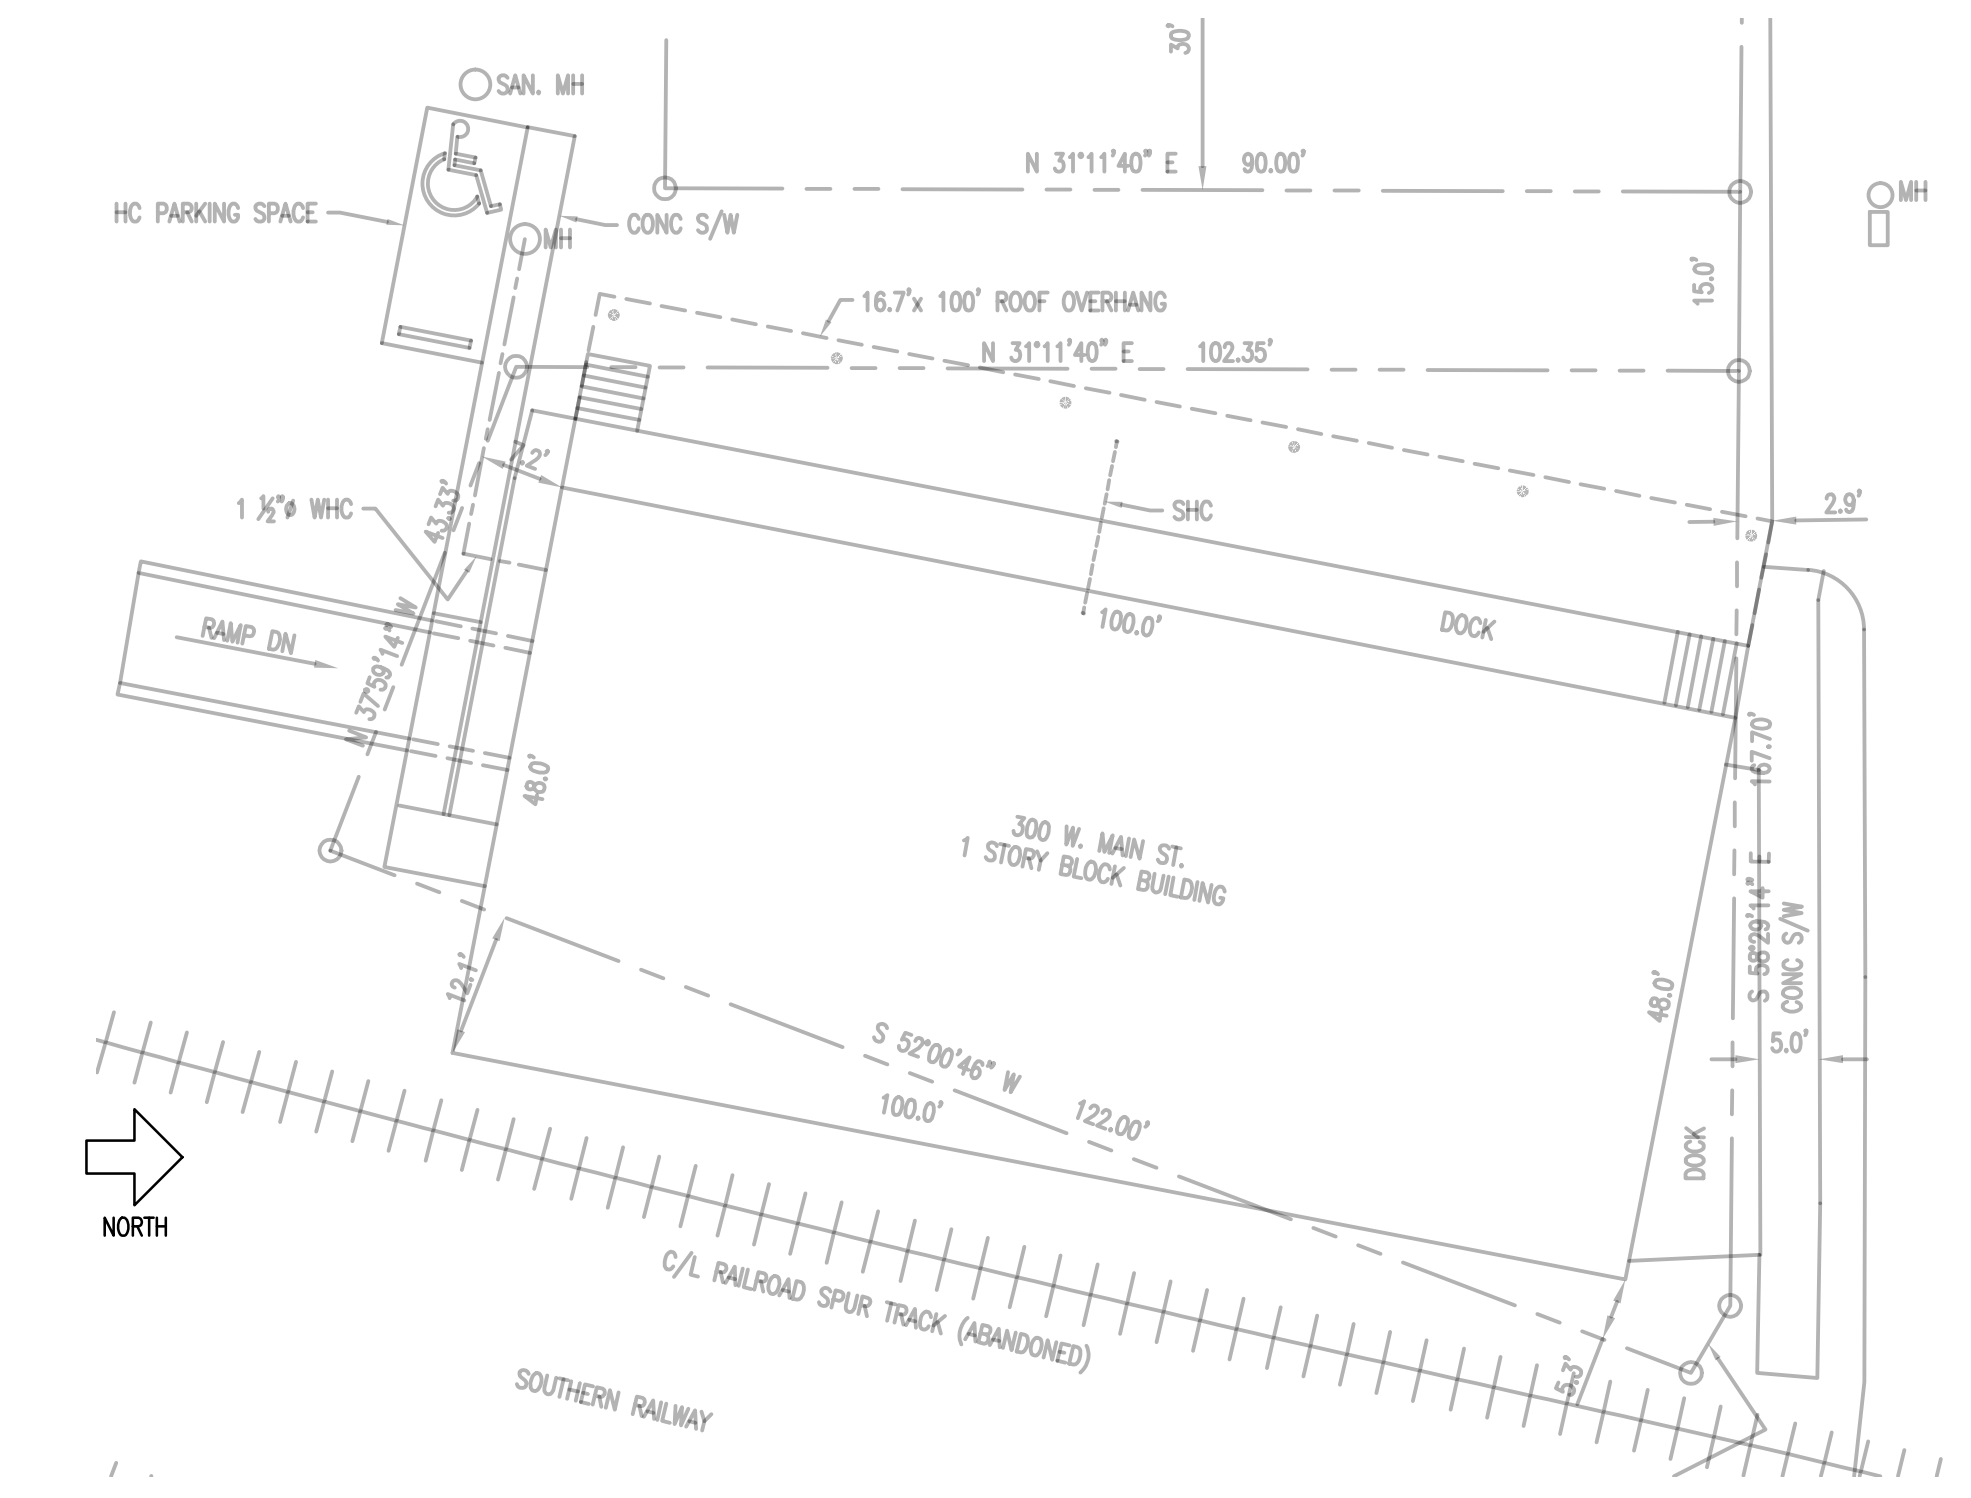

SITE PLAN
1/8" = 1'-0"

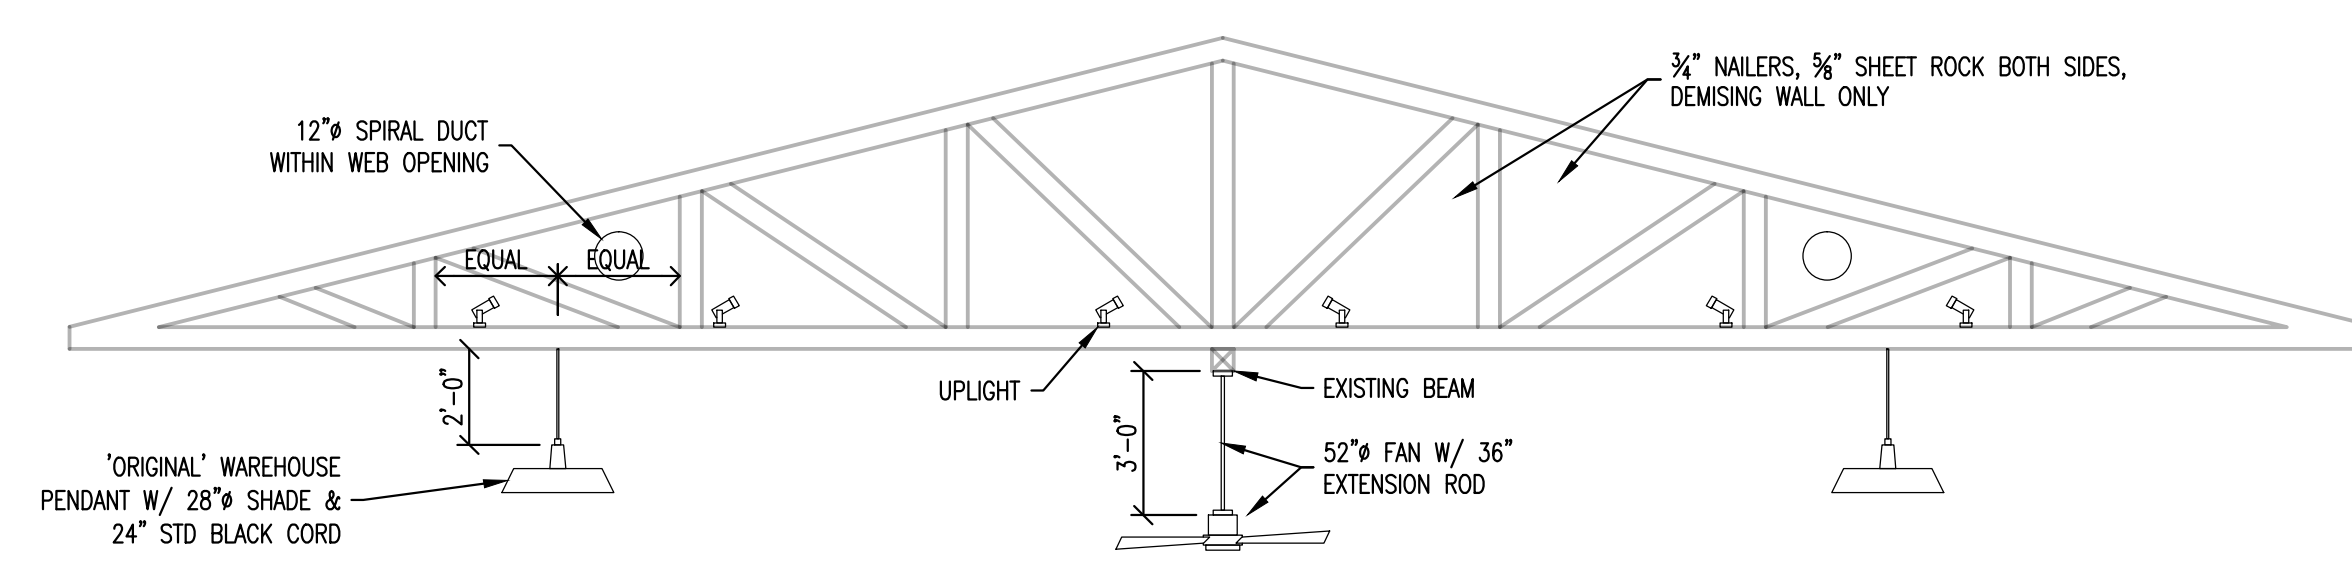

ELEVATION - EXISTING WD TRUSS W/ DUCT, LIGHTING & FANS
1/8" = 1'-0"

- REFLECTED CEILING PLANS LEGEND**
- (F) CEILING FAN - HUNTER BUILDER ELITE ENERGY STAR 52", NEW BRONZE FINISH, W/ ACADIA 36" EXTENSION DOWN ROD
 - (P) WAREHOUSE LIGHTING 57 WATT ACRYLIC PRISMATIC COMPACT FLUORESCENT LIGHT OR EQUIVA
 - (U) UP LIGHT PROGRESS LIGHTING P6147-09 BRUSHED NICKEL FINISH OR EQUAL LOCATED ON TOP CORD
 - (E) EXIT LIGHT
- NOTES:
 1. ELECTRICAL CONDUIT ON TRUSSES TO BE HIDDEN FROM VIEW AS MUCH AS POSSIBLE, PAINTED TO BLEND INTO THE NATURAL WOOD.
 2. NAMED LIGHT FIXTURES & ACCESSORIES MAY BE EQUAL AS PER OWNER.

DAVID H. GLEASON ASSOCIATES, INC.
 ARCHITECTS
 520A NORTH EUTAW STREET, BALTIMORE, MD 21201 410.728.1810

300 East Main Street
 Remington, Virginia

Date: 2-8-16

Revisions:

Sheet Title:
 FLOOR PLAN &
 REFLECTED
 CEILING PLANS

Project Number: Drawn By: Checked By:
 HP RW

© 2014 David H. Gleason Associates, Inc.

Sheet Number:

A-1