


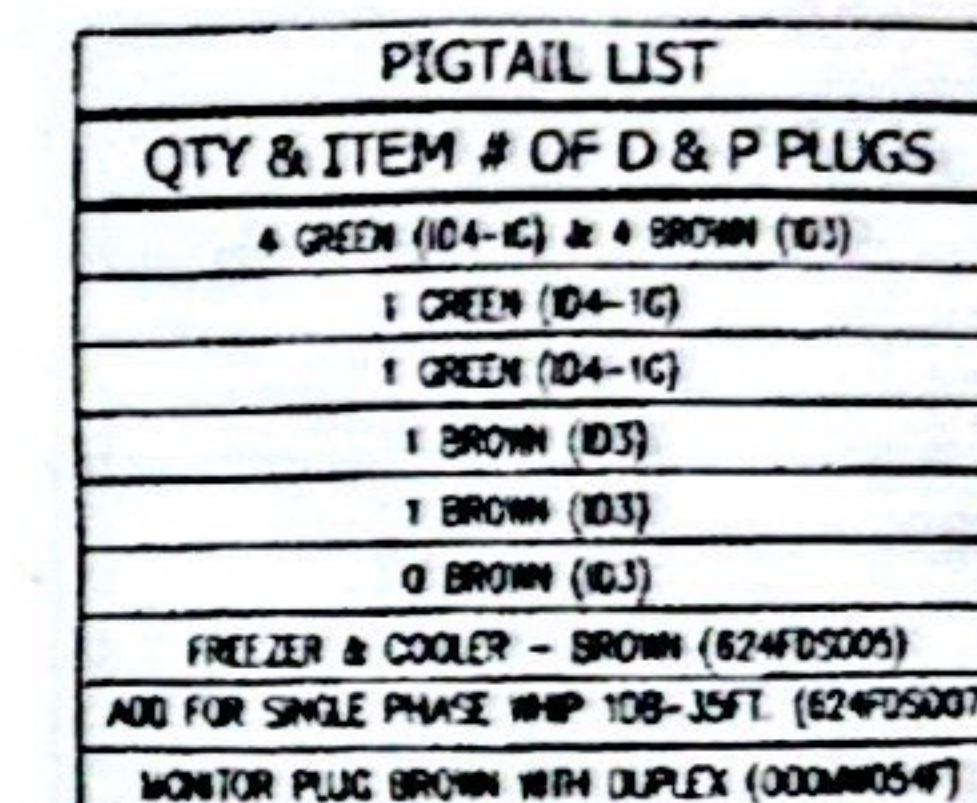

LOCATE FRAME RELAY BOARD HERE
 @ 2'-0" A.F.F. CONTACT STORE
 PLANNING IF SECONDARY LOCATION
 IS NEEDED.

ELECTRICAL LOCATIONS MUST BE
VERIFIED BY FDS PROJECT MANAGER
PRIOR TO INSTALLATION.

ELECTRICAL LOCATIONS MUST BE
VERIFIED BY FDS PROJECT MANAGER
PRIOR TO INSTALLATION.

-FAMILY DOLLAR

FLOOR PLAN				PERTH AMBOY, NJ	
TRAC # 0000	SUBJECT # 0077005	APPROX. VALUE AVRG	INTERIOR SQ FT 7,056	CINDERELLA FULL E - C	
CONCRETE GRILL 00/00/00	SALES VOUCHER		WALLS SQ FT 6,043	AA CLASS NON	RESPONSE YES
WHS 314	NEW CLASS 2	ESTIM. HEIGHT 0' 0" 0" AFF	W. BEAT (CENT) PROVIDE 21	REMOVED WAS BUILT IN	
DATE 05/14/05	SCALE 1" = 1'-0"		DRAWN BY WLLH	REMOVED BY OTHERS	

EXHIBIT A1 - FLOOR PLAN
PROJECT #037305
LEASE DATED: AUGUST 5, 2005
LOCATION: PERTH AMBOY, NJ
LANDLORD:  TENANT: 