


EXISTING 2ND FLOOR PLAN WITH ROOF PLAN (OFFICE AREA)
 SCALE: 1/4" = 1'-0"

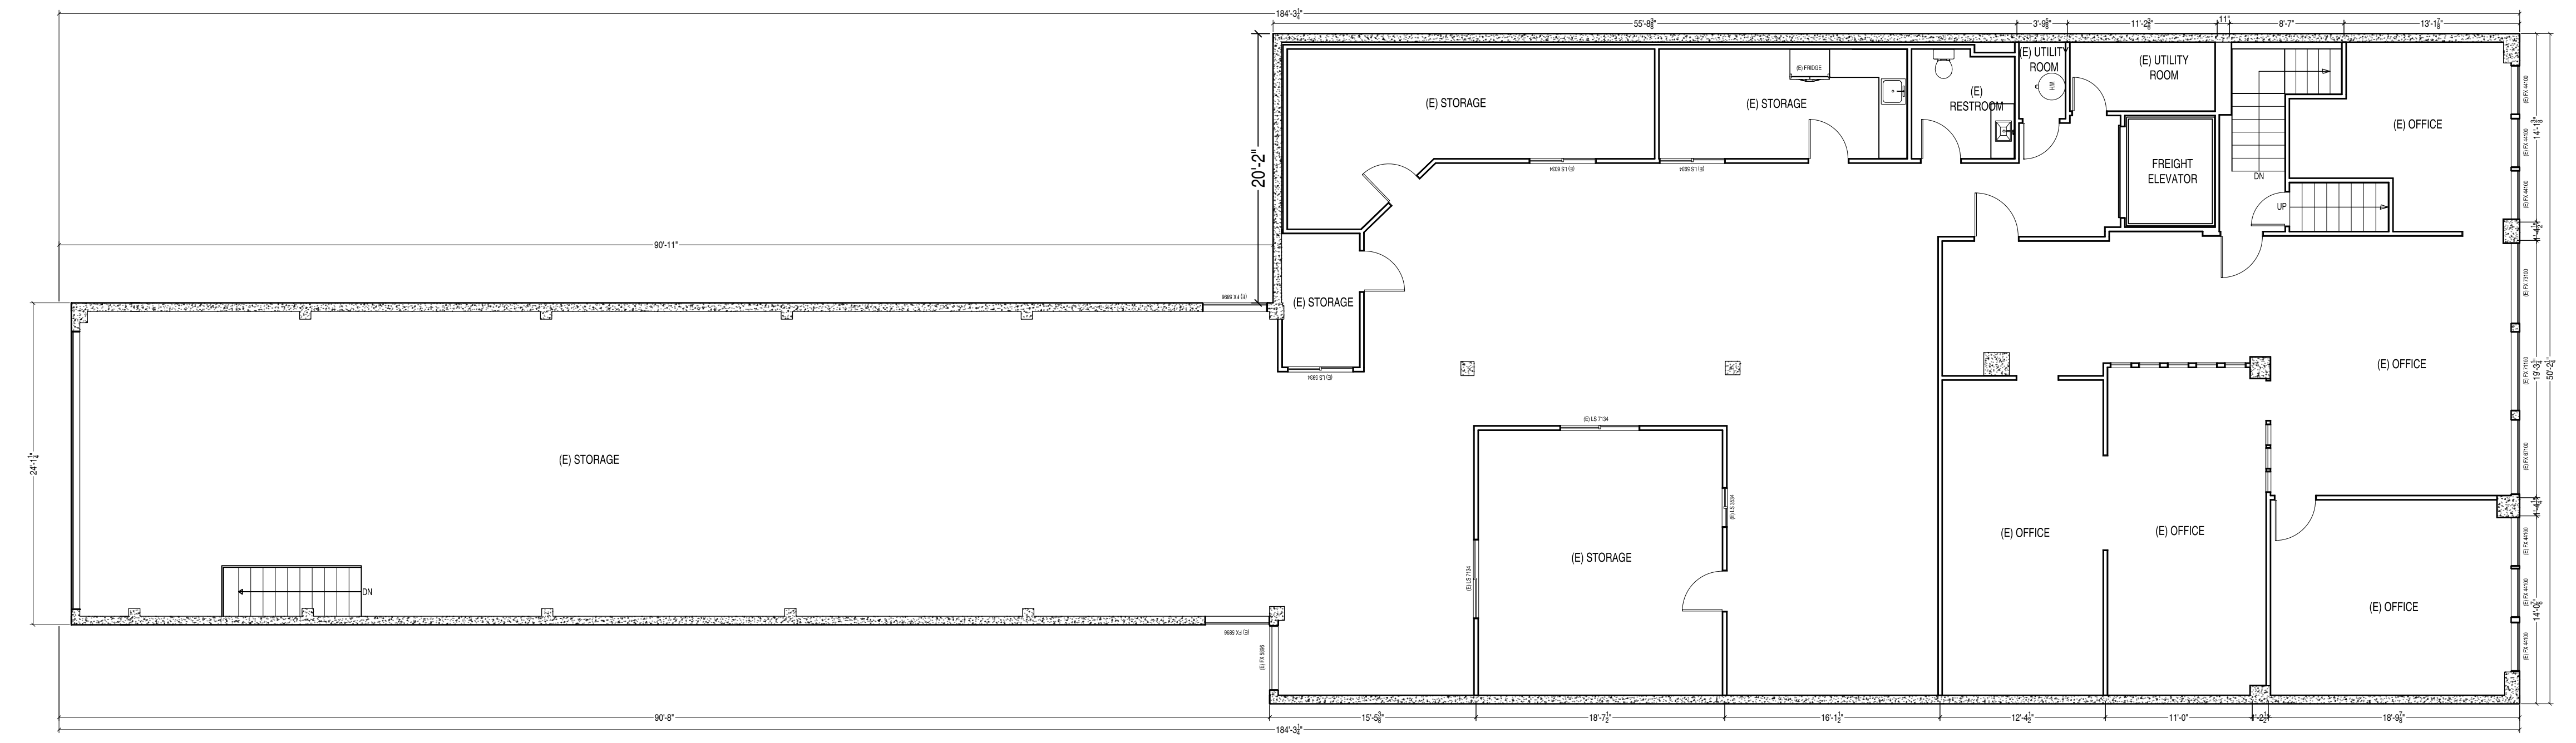

EXISTING 2ND FLOOR PLAN WITH ROOF PLAN
 SCALE: 1/8" = 1'-0"

REVISION:

AS-BUILD FLOOR PLAN
 460 9TH ST, SAN FRANCISCO, CA 94103
 BLOCK AND LOT # 3525/010

SHEET TITLE
 AS-BUILD PLAN FOR 3RD
 FLOOR PLAN & ROOF PLAN

DATE:
 09.29.2019

SCALE:
 As Noted

DRAWN BY:

A-1