



S
U
M
M
E
R
S
T
R
E
E
T

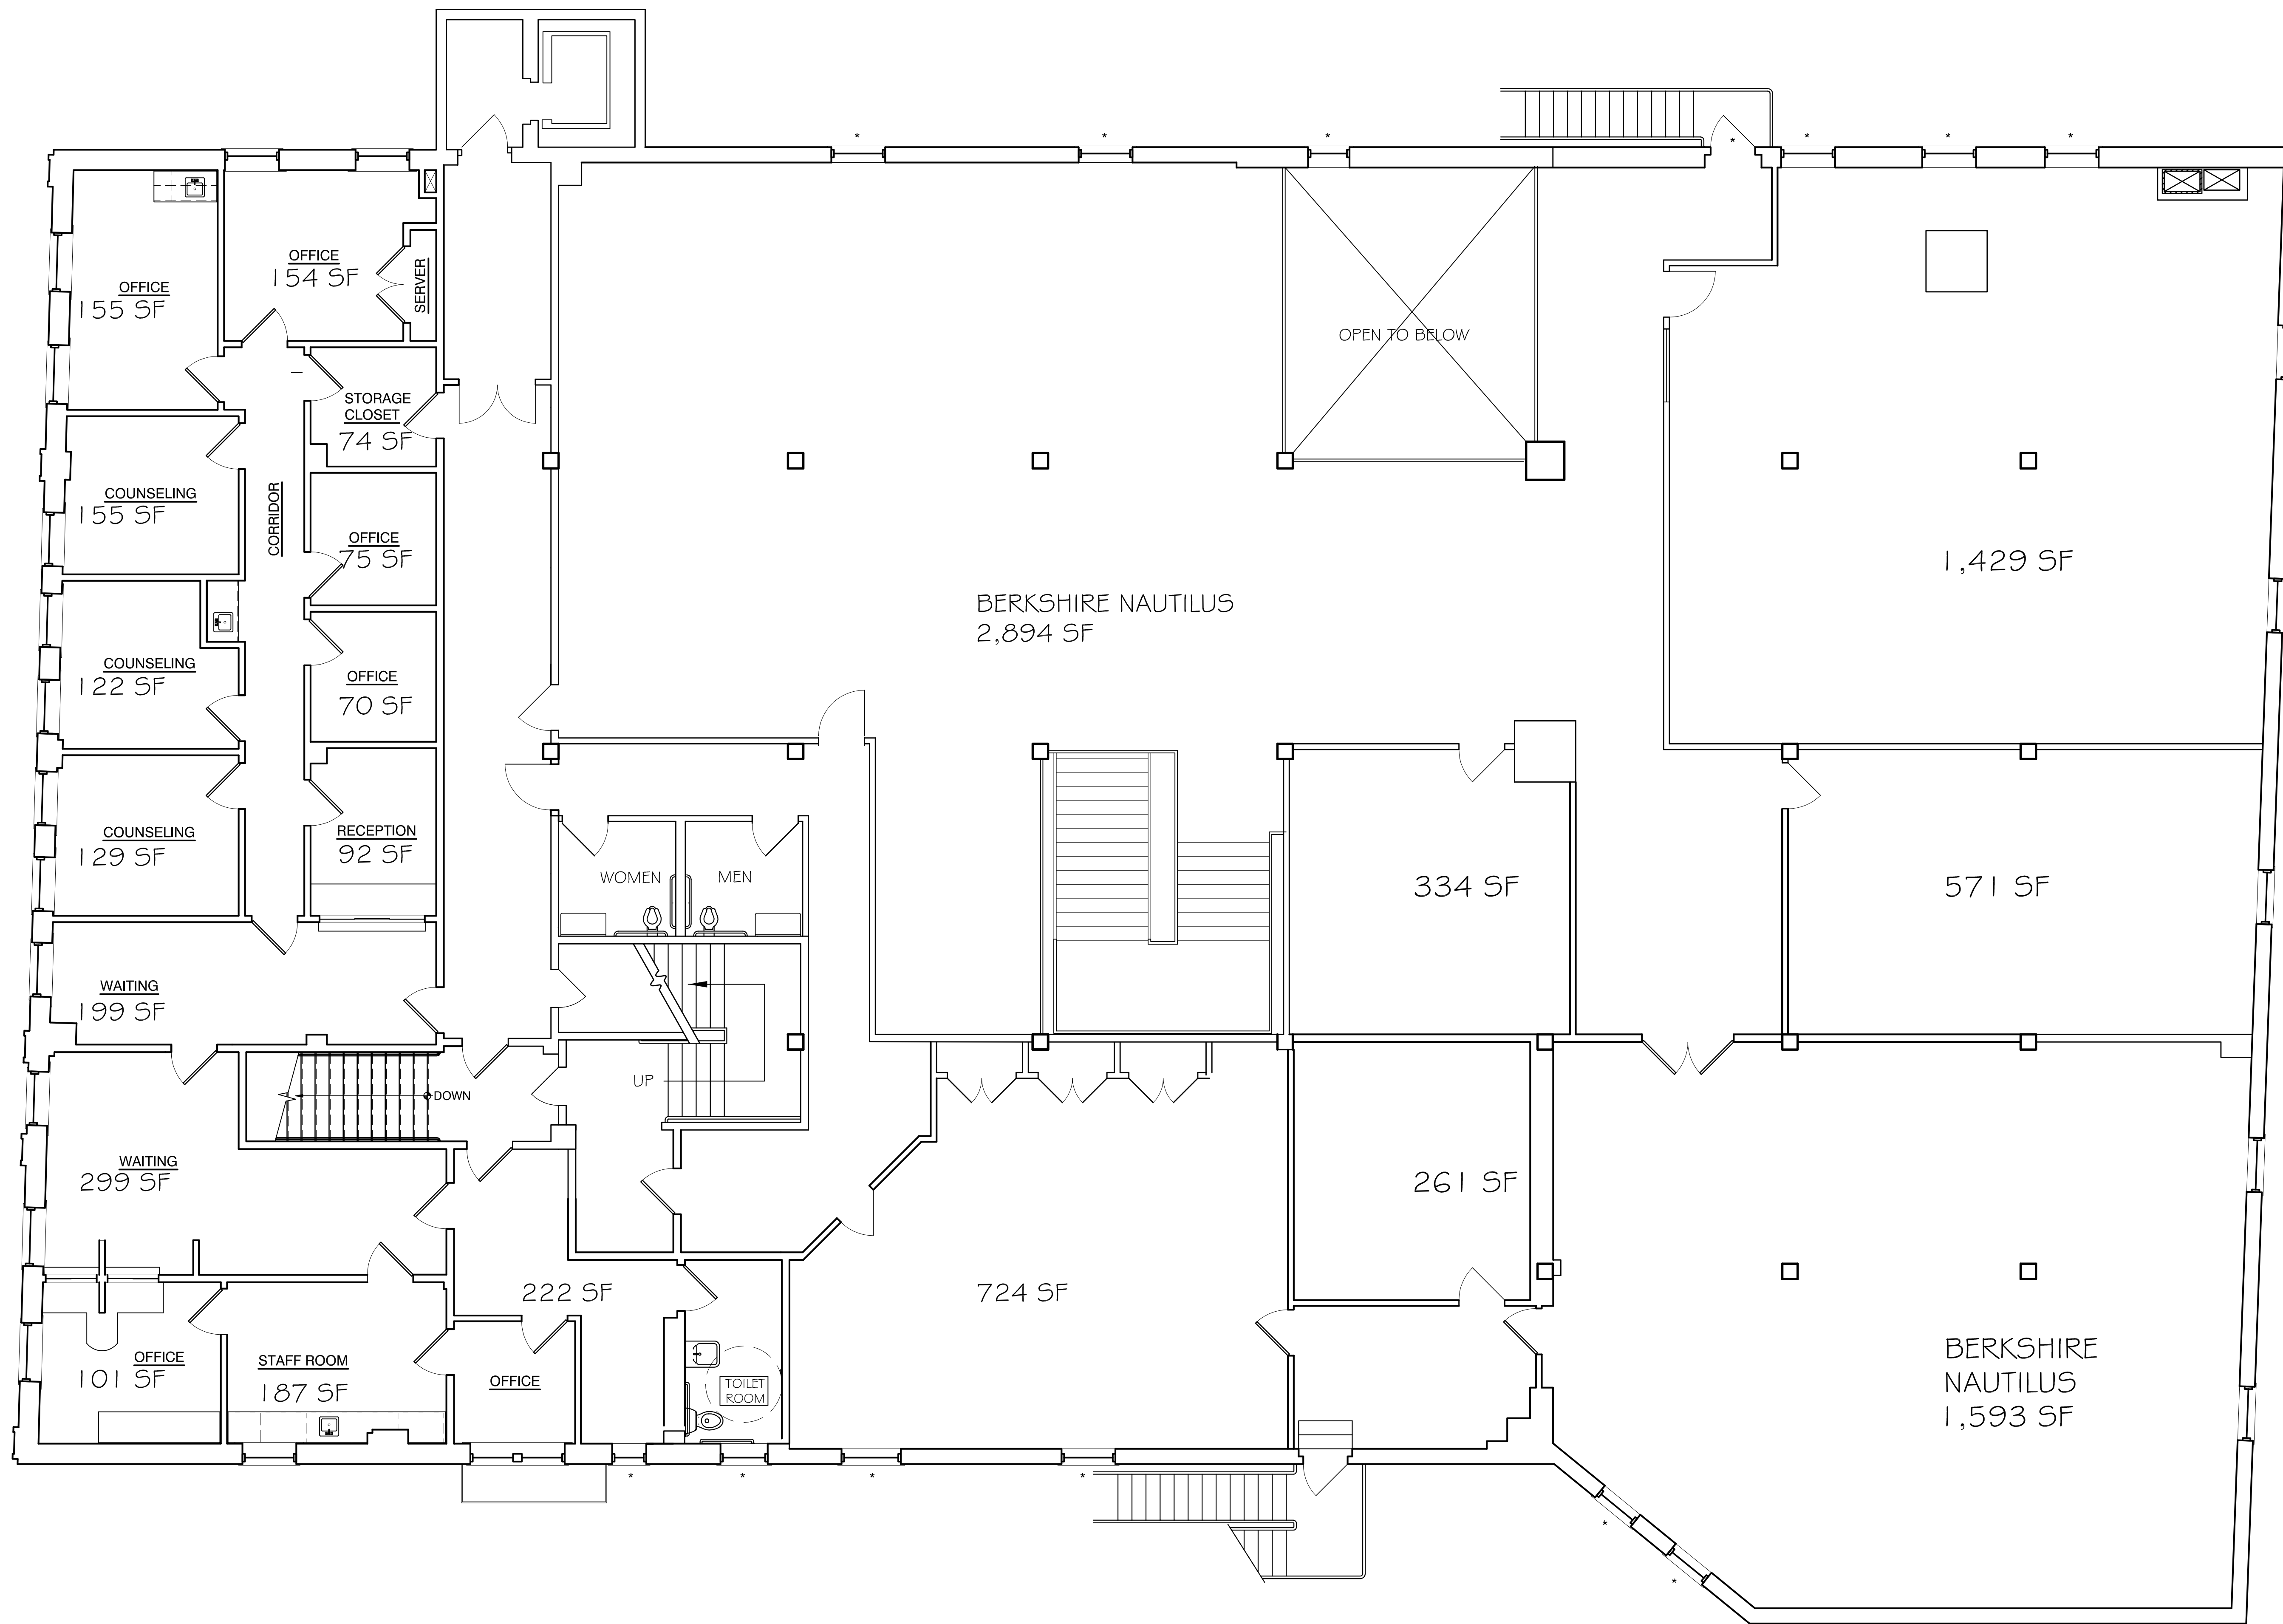

1
EX102

EXISTING SECOND FLOOR PLAN

SCALE: 3/16" = 1'-0"

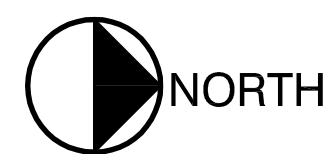

BRADLEY
EST. 1896

8 BANK ROW
PITTSFIELD, MA 01201
413 448 8253
CONSULTANTS

PROJECT:

**SKYTOP
PROPERTIES**
YON BUILDING

42 SUMMER STREET
PITTSFIELD, MA 01201

DWG. TITLE:

EXISTING SECOND FLOOR
PLAN

DATE: 1-3-2020

DRAWN BY:

CHK. BY:

DWG. NO.:

EX102