


	ALIGN SYMBOL
	CENTERLINE
	CHANNEL
	DOOR DESIGNATION
	WINDOW DESIGNATION
	FURNITURE TAG
	GENERIC NOTE TAG
	PARTITION / WALL TAG
	PERPENDICULAR
	PLATE / PROPERTY LINE
	REVISION MARKING
	SPECIALTY EQUIPMENT TAG
	SPOT ELEVATION
	SLAB STEP TRANSITION
1 / A101	VIEW REFERENCE DESIGNATION

2" PARTITION
NON-BEARING, NON-RATED STUD DRYWALL
PARTITION, 2x4 WOOD STUDS OR 1" METAL
STUDS @ 16" O.C. WITH 1/2" GYPSUM
WALLBOARD ON EACH SIDE

4-7/8" PARTITION
NON-BEARING, NON-RATED STUD DRYWALL
PARTITION, 2x4 WOOD STUDS OR 3-5/8" METAL
STUDS @ 16" O.C. WITH 5/8" GYPSUM
WALLBOARD ON EACH SIDE

6" PARTITION
NON-BEARING, 1-HOUR RATED STUD DRYWALL
PARTITION, 2x4 WOOD STUDS OR 6" METAL
STUDS @ 16" O.C. WITH 5/8" GYPSUM
WALLBOARD ON EACH SIDE

1. ALL DROP CEILINGS TO BE SMOOTH DRYWALL FINISH.
2. ALL INTERIOR FINISH MATERIALS TO HAVE A CLASS "C" FLAME SPREAD AND ALL INTERIOR FINISHES IN MEANS OF EGRESS TO HAVE A CLASS "B" FLAME SPREAD.
3. PENETRATIONS THROUGH FIRE RATED WALLS AND FLOORS SHALL BE SEALED W/ A MATERIAL CAPABLE OF PREVENTING THE PASSAGE OF FLAMES AND HOT GASES WHEN SUBJECTED TO THE REQUIREMENTS OF THE TEST STANDARDS SPECIFIC FOR FIRE STOPS ASTM AND UNDERWRITERS LABORATORY).
4. IF APPLICABLE, ALL PUBLIC TOILET FACILITY WALLS TO RECEIVE AN IMPERVIOUS (NON- ABSORBENT) FINISH MATERIAL ON FLOORS AND WALLS 5'-0" A.F.F. ALL SHOWERS IN THESE FACILITIES TO RECEIVE SAME MATERIAL ON FLOORS, CEILINGS AND FULL HT. ON WALLS.
5. ALL DRYWALL TO RECEIVE ONE COAT PAINT PRIMER.
6. WHERE DIFFERENT FLOORING MATERIALS MEET A MAXIMUM OF 1/2" MAX. DIFFERENCE IN HEIGHT IS ACCEPTABLE AT DOORWAYS AND THRESHOLDS ONLY. ALL OTHER LOCATIONS MUST BE FLUSH.
7. ALL FLOOR TILES IN WET AREAS TO BE NON-SKID TYPE.

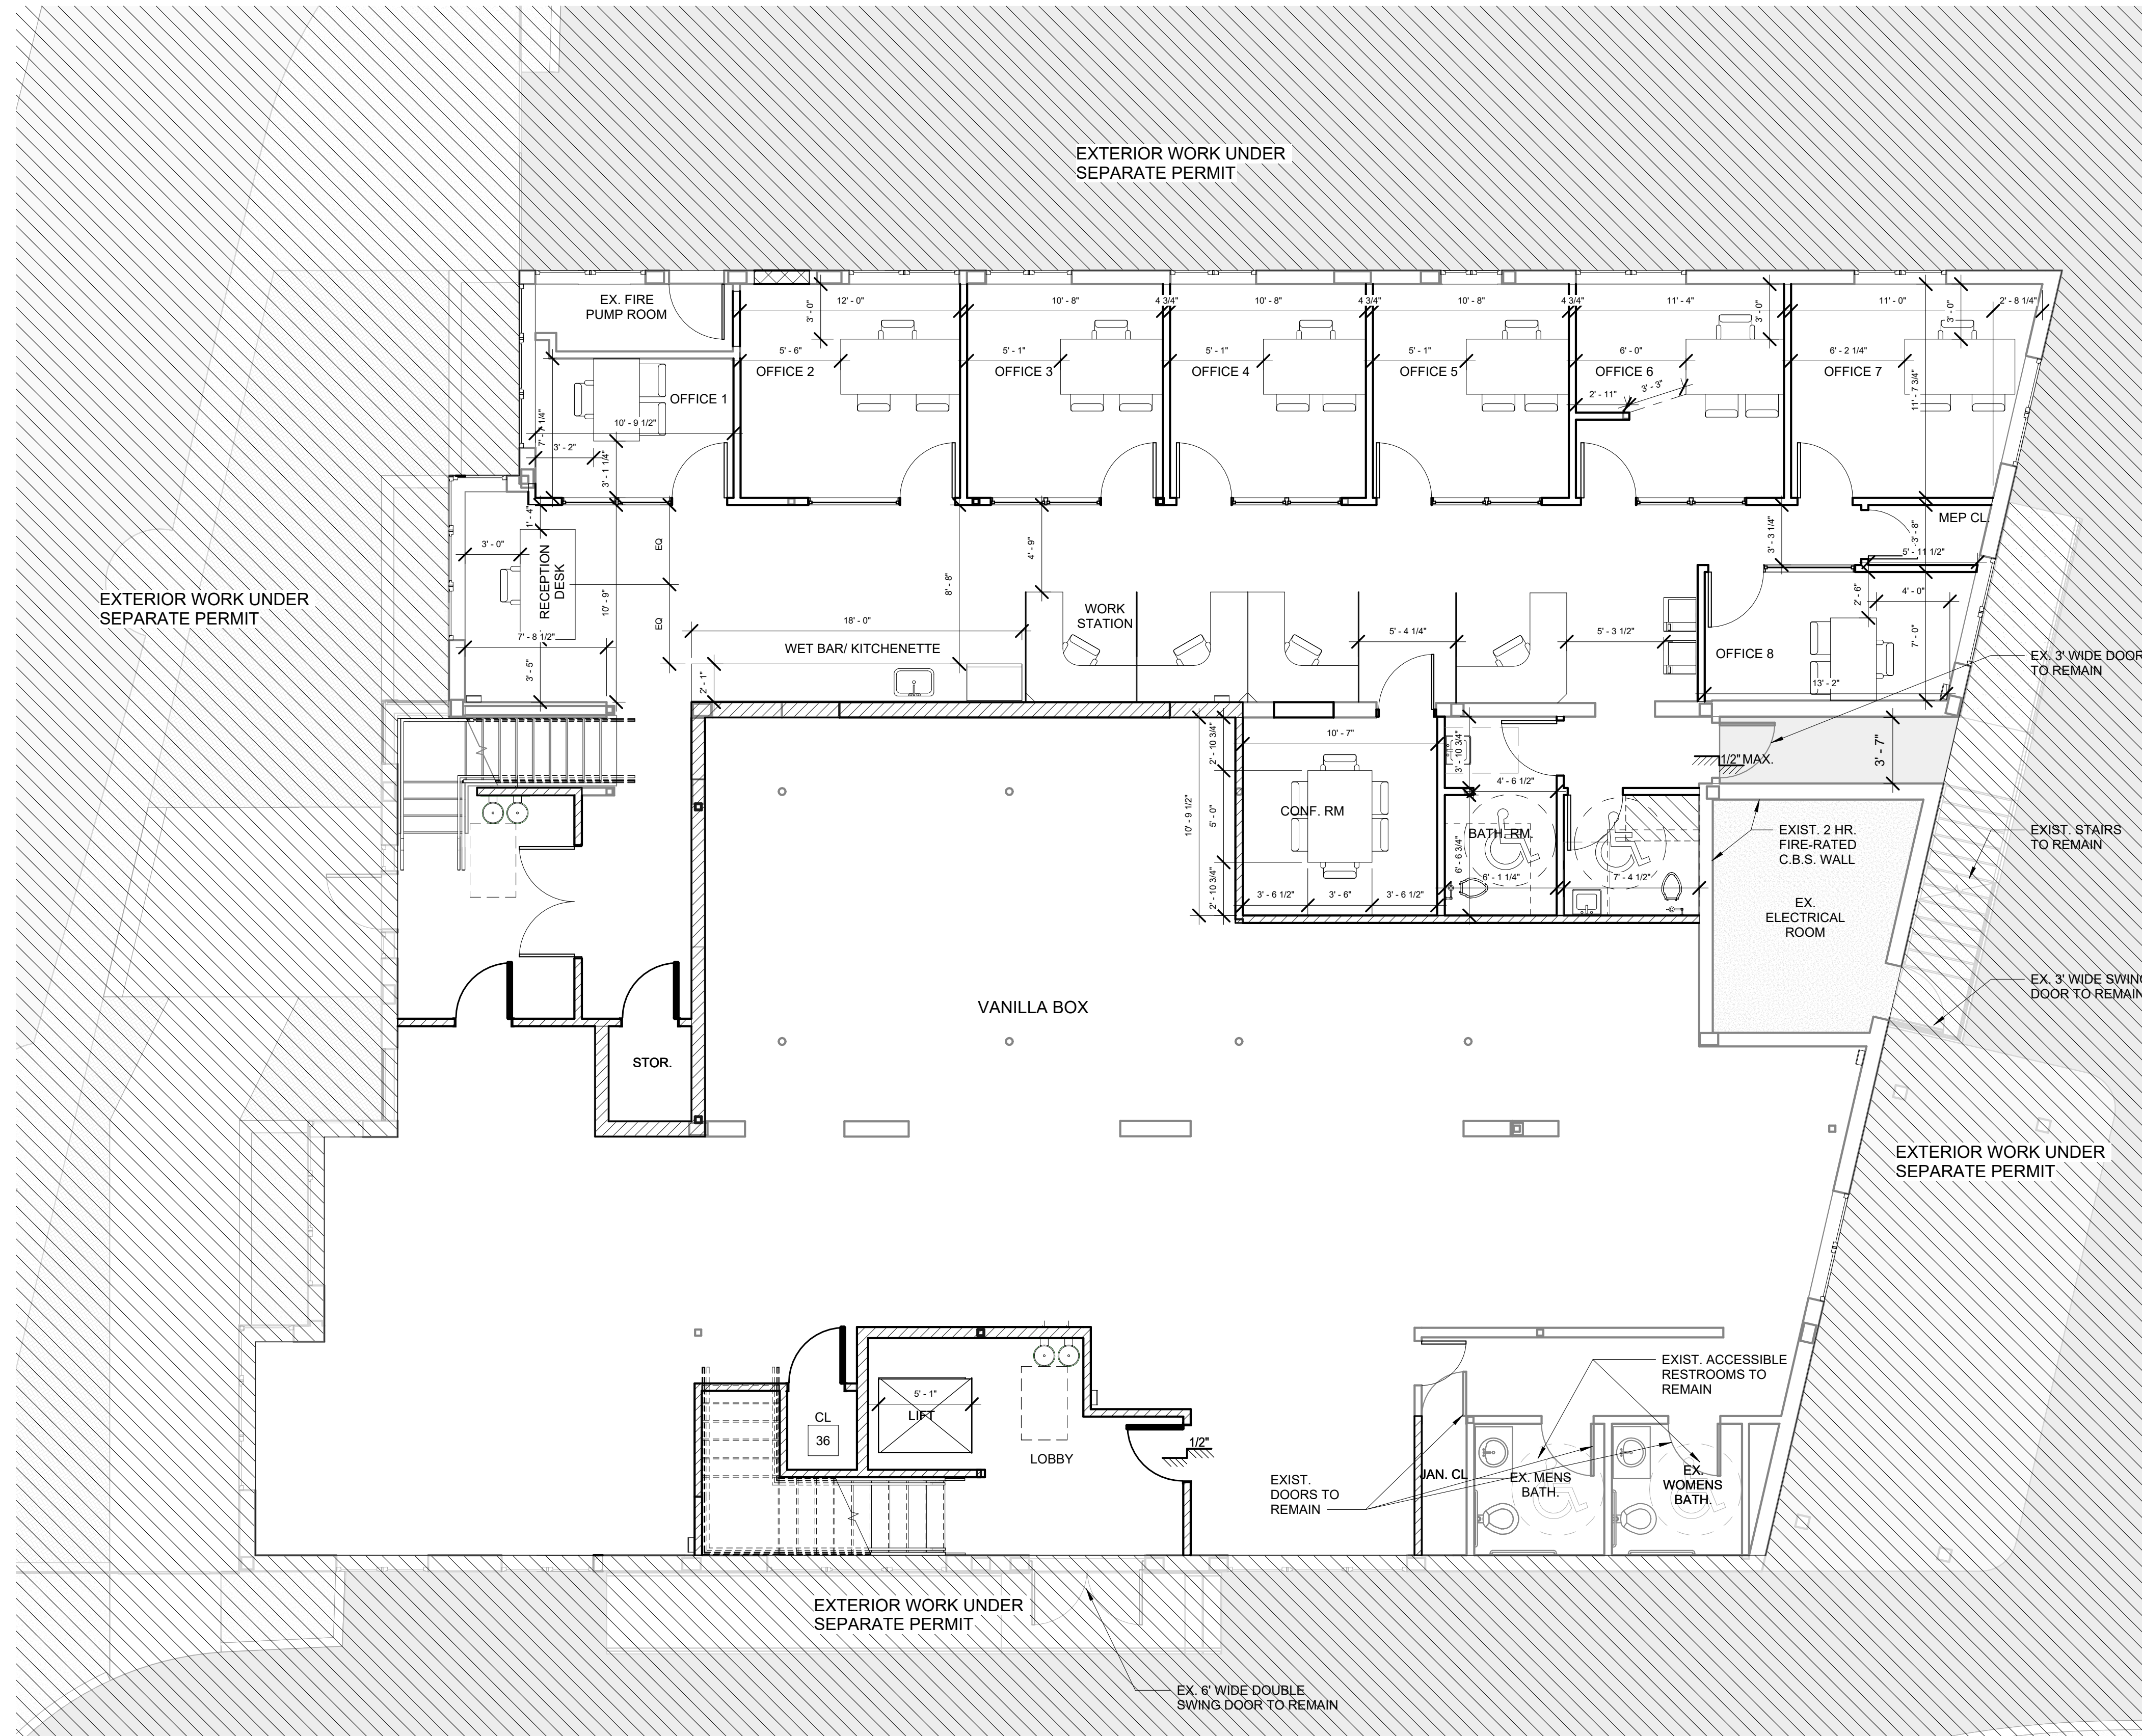

1 LEVEL 1 - PROPOSED FLOOR PLAN
3/16" = 1'-0"

URVAN^x

SEAL

IN MY PROFESSIONAL JUDGEMENT AND TO THE BEST OF MY KNOWLEDGE AND BELIEF, THE PLANS AND SPECIFICATIONS CONTAINED HEREIN COMPLY WITH ALL APPLICABLE BUILDING CODES.

5075 BISCAYNE BOULEVARD,
MIAMI, FL, 33137
Owner

REVISIONS

[illegible]

SHEET TITLE

PROJECT NUMBER
2517

SHEET **A-201**