


DOOR TYPES
Not To Scale

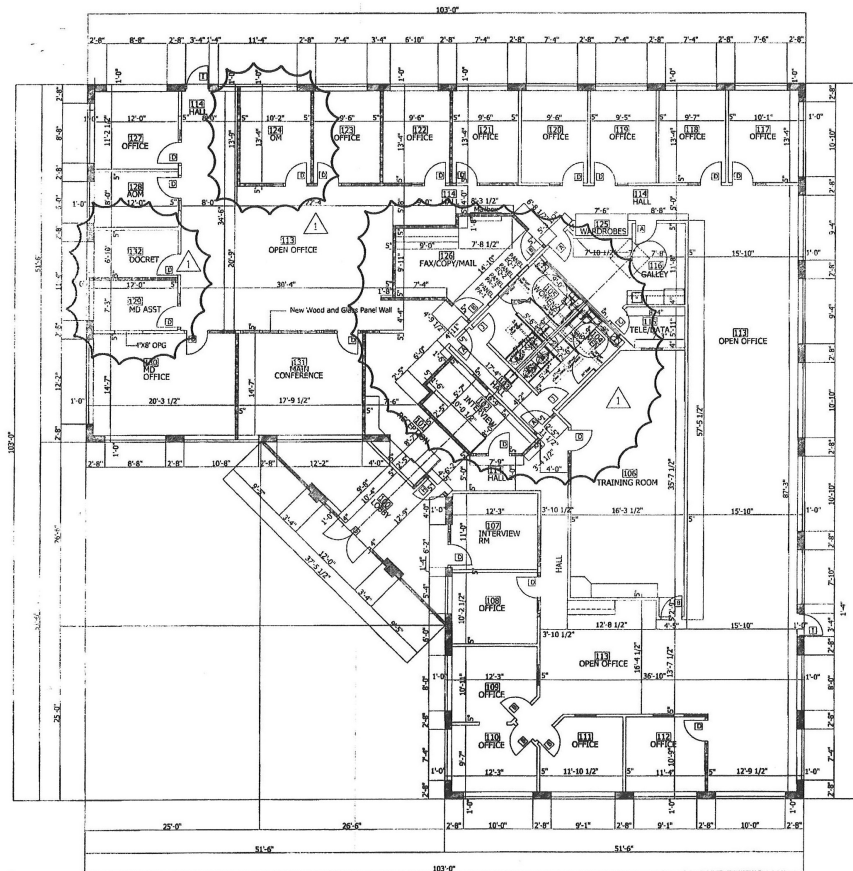

FIRST FLOOR PARTITION PLAN
Scale 1/8" = 1'-0"

MARK	TYPE	SIZE	DOOR	FRAME	HANDLE	REMARKS
A	III	2'-0" x 7'-0" x 3/4"	SCWD	H.M.	-	Passage Set, Fixed 5'-7" GL 1-0" 6 x 15", Closer w/hold Open Feature
B	I	2'-0" x 7'-0" x 3/4"	SCWD	H.M.	-	Latch, Master Keyed
C	IV	2'-0" x 7'-0" x 3/4"	SCWD	H.M.	-	Latch, Master Keyed, 28" W/11"11" Latched View
D	II	2'-0" x 7'-0" x 3/4"	SCWD	H.M.	-	Passage Set, 18" S/Sight, Full H., S.P. Glass
E	I	2'-0" x 7'-0" x 3/4"	SCWD	H.M.	-	Latch, Electric Strike, Lock Protector, Close, 1-1/2" 1-1/2" 1-1/2"
F	II	2'-0" x 7'-0" x 3/4"	SCWD	H.M.	-	Latch, Master Keyed, 18" S/Sight, S.P. Glass
G	V	6'-0" x 7'-0" x 3/4"	ALUM	ALUM	ALUM	EXISTING DOORS
H	II	2'-0" x 7'-0" x 3/4"	SCWD	H.M.	-	Latch, Electric Strike, Lock Protector, Closer, Remote Control Electric Strike from Intercom
I	VI	2'-0" x 7'-0" x 3/4"	ALUM	ALUM	ALUM	EXISTING DOOR
J	I	2'-0" x 7'-0" x 3/4"	SCWD	H.M.	-	Push-Pull Plates P.B. ADA P.B. Pad, Concealed Closer, 11-1/2" 11-1/2"

- * All Interior Offices, Conference and Interview Rooms to Receive 18" S/Sight.
- * All Egress Doors to Receive Code Complying Hardware.
- * Electric Strikes, Von Dupon 5105, 12V DC, Non-Fail Safe.
- * Lock Protector, DONKO PIR RJ21155.
- * All Interior Doors to be Solid Core Wood/Hondours Mahogany Veneer (Patched), Stain Grade.
- * Prefinished Matching Mahogany Finish of Furniture.
- * All Doors will be provided with Wall Bumpers or Floor Stops as directed.
- * All Door Frames will be Welded Steel, 16 Ga. Min., Match existing Building Standard, Submit Shop Drawings, Door Schedule and Hardware Schedule for approval by Architect.
- * All Door Hardware Will Match Existing Building Standard Style and Finish, Submit Hardware Schedule for Approval by Architect.

NEW TOILET PARTITIONS

Remove Existing Toilet Partitions in Toilet Rooms, Provide and install new Prefinished Aluminum Toilet Partitions, Doors, Panels, Hardware, Accessories and Fittings at Water Closets and Urinal.
All Toilet Partition Doors, Frames, Panels, and Fittings will be Prefinished Welded Steel and Aluminum Construction, NSF Approved, Color and Finish as Selected by Architect and Owner.
Provide all required framing and blocking for all required Toilet Accessories, Grab Bars and Hardware.
All Door Hardware and Toilet Accessories in the Prefinished Stainless Steel.
All Grab Bars to be Stainless Steel with approved finish and clear strength to support 250 lbs.
All Grab Bars will be in accordance with Section 11-4.26, Florida Building Code.
Submit Shop Drawings and Hardware Schedule for Approval by Architect.

RESUBMISSION
TO ADDRESS COMMENTS
DATE 3-28-03

REVIEWED FOR
CODE COMPLIANCE
KEEP THIS PLAN ON JOB
SEP 8 3 2003
Building Ins. Group Division - Int. FL
Examiner: [Signature]
Stamp: [Signature]

LEGEND

EXISTING TO REMAIN
NEW PARTITION
EXISTING TO BE REMOVED

TYPICAL PARTITION

5/8" TYPE "X" GYPSUM BOARD TAPERED AND SPACKED 3 COATS EACH SIDE FULL THICK FIBERGLASS INSULATION (R-15) 3-20" GALV. METAL STUDS @ 16" O.C. U.L. DESIGN U-405


TYPICAL FURRED PARTITION

5/8" TYPE "X" GYPSUM BOARD TAPERED AND SPACKED 3 COATS 1-1/2" RIGID FOAM INSULATION (R-7.5) 4-20" GALV. METAL STUDS @ 16" O.C.

DUPLICATE

9/27 SW

EXISTING BUILDING AREA 8,308 SF

 

RONALD J. GOODSTEIN ARCHITECT, P.A.
RONALD J. GOODSTEIN, AIA
CHARLOTTE, NORTH CAROLINA 28207
704-442-9005 FAX 704-442-2604
ARCHITECTURE/PLANNING/INTERIORS/CUSTOM BUILDING/GENERAL CONTRACTING

REVISION
09-22-03
Bldg. Dept.
Comments 8-15-03
Toilet Rms., Urinal
Partition, 124, 129,
132 Plan Revisions

REVISIONS

PROPOSED UPGRADE OF EXISTING TENANT SPACE FOR:
PRUDENTIAL FINANCIAL - FIRST FLOOR OFFICES
8702 Perimeter Park Blvd., Jacksonville, Florida 32216
Job No. 100227
Scale as noted
Date: 06/16/03
By: [Signature]
First Floor Partition Plan

DWG# A-1

SHEET NO.
4
OF 19